




D:\Projects\11 - Residential - 3000 Carey Drive Slidell\3000 Carey Drive Slidell.dwg - 11/15/2024 10:30:32 AM

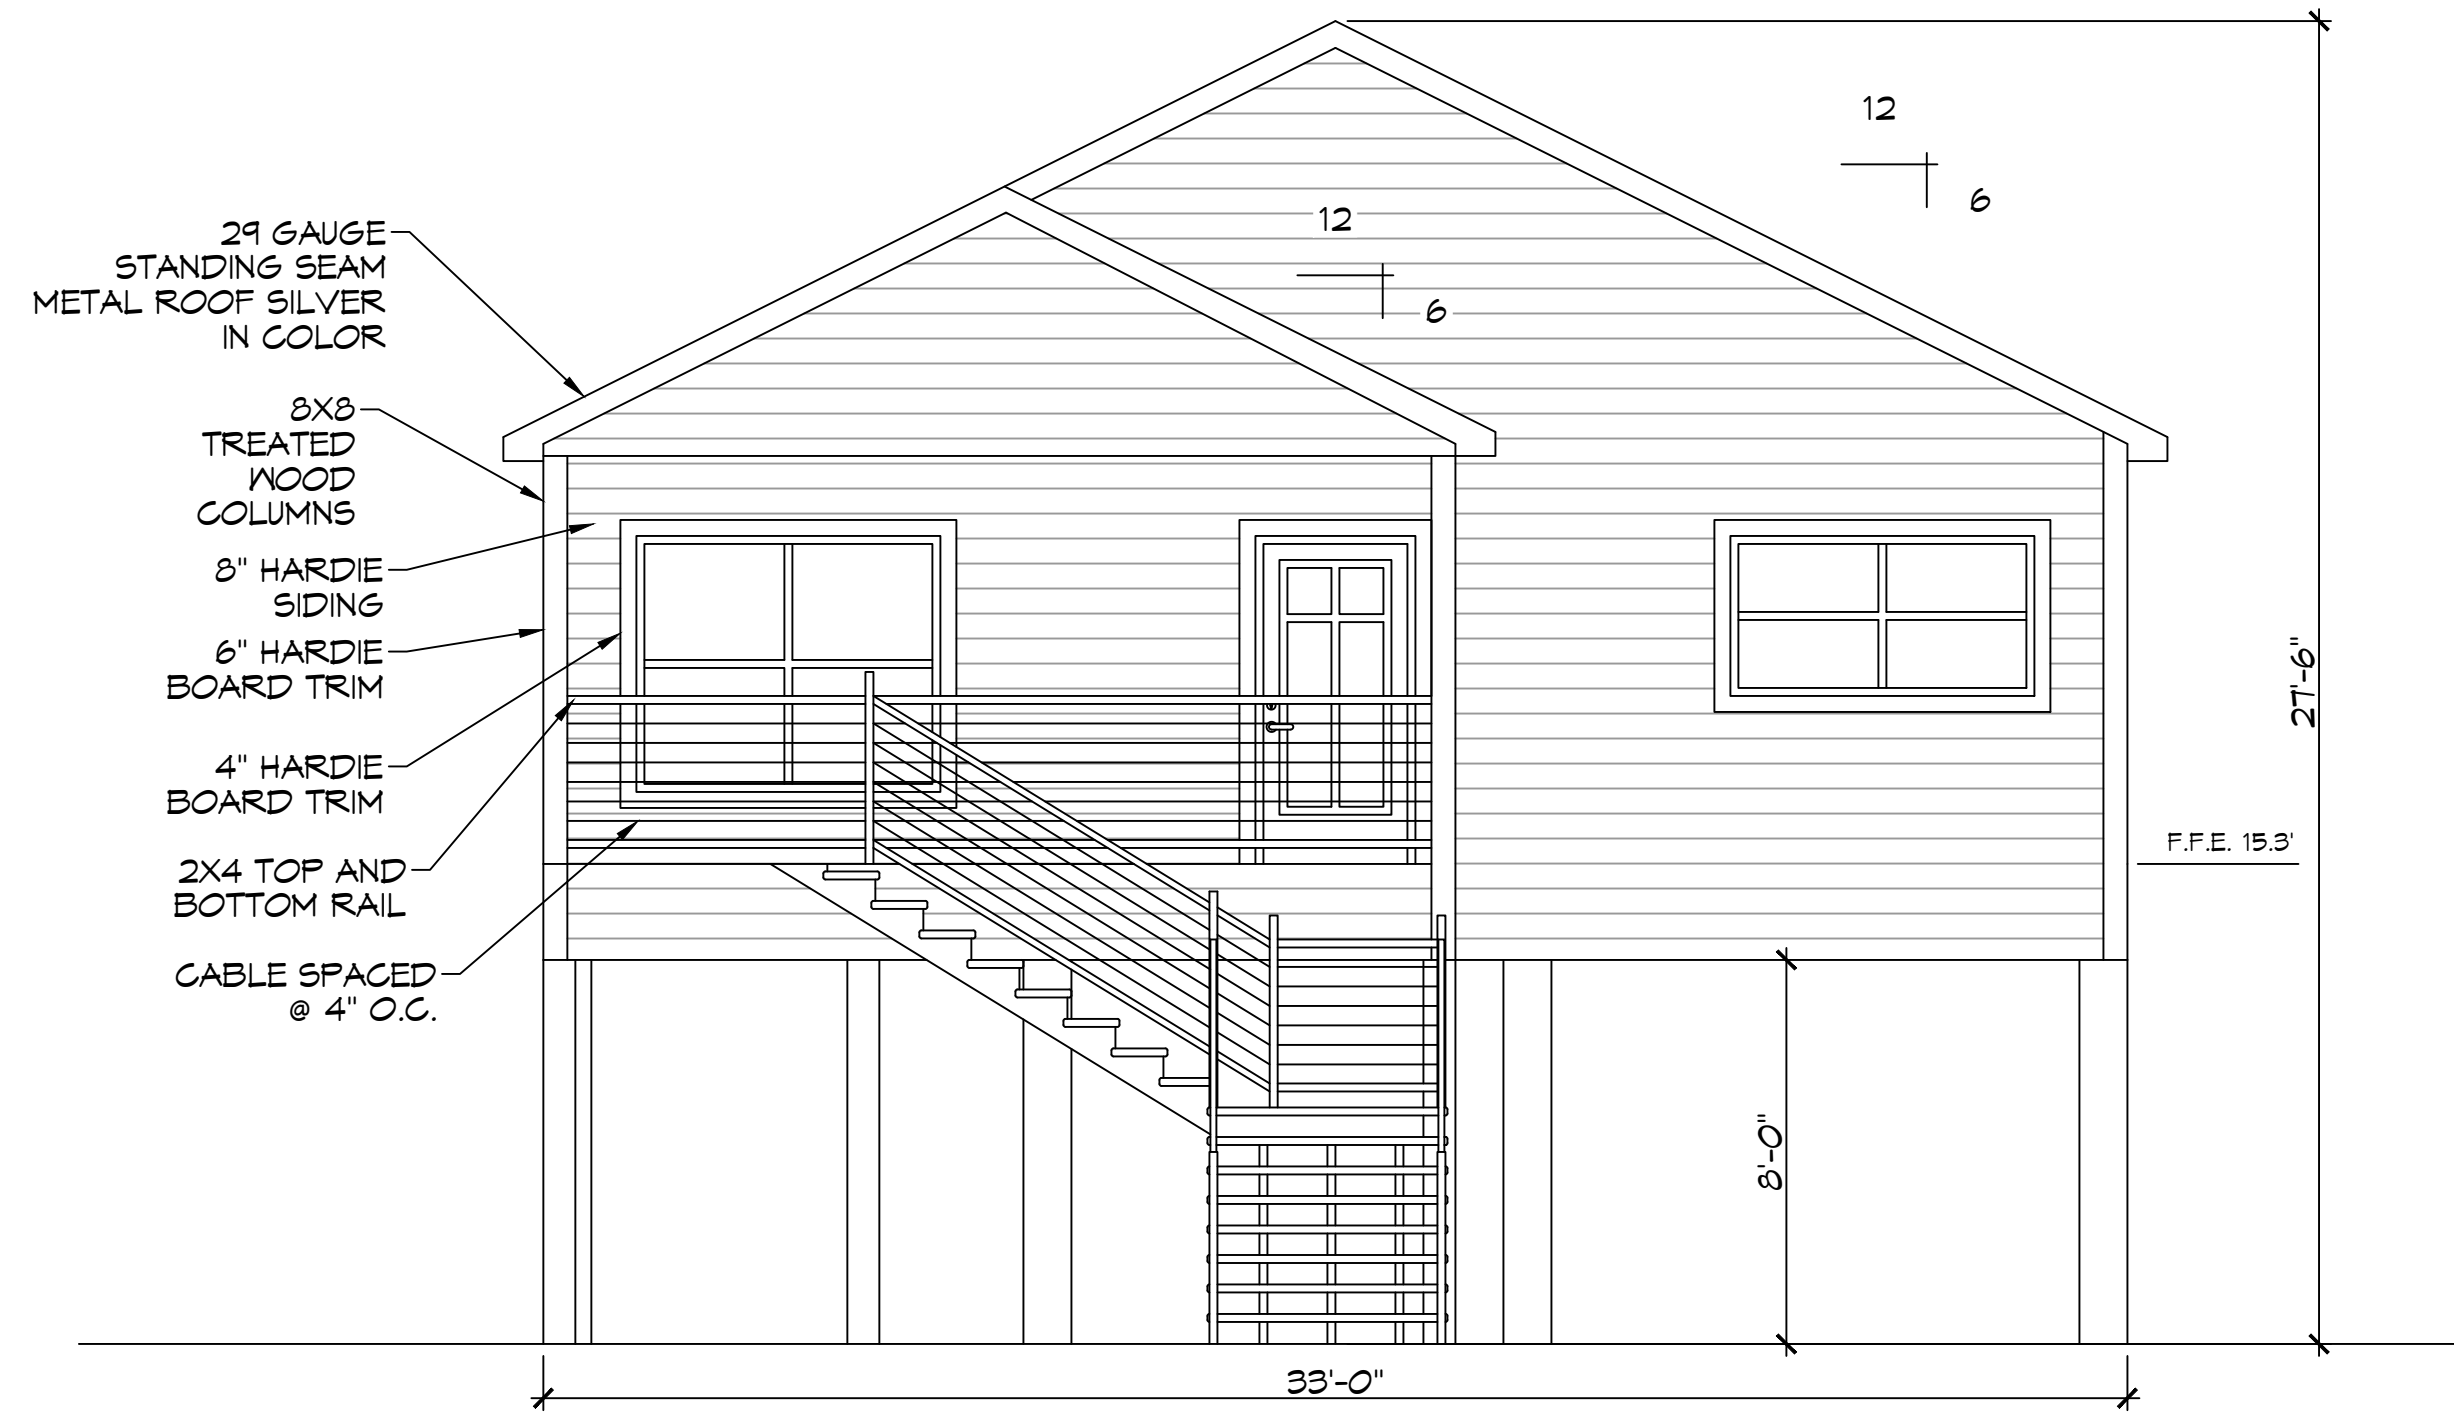


**19 FRONT ELEVATION PLAN**  
SCALE: 1/4" = 1'-0"

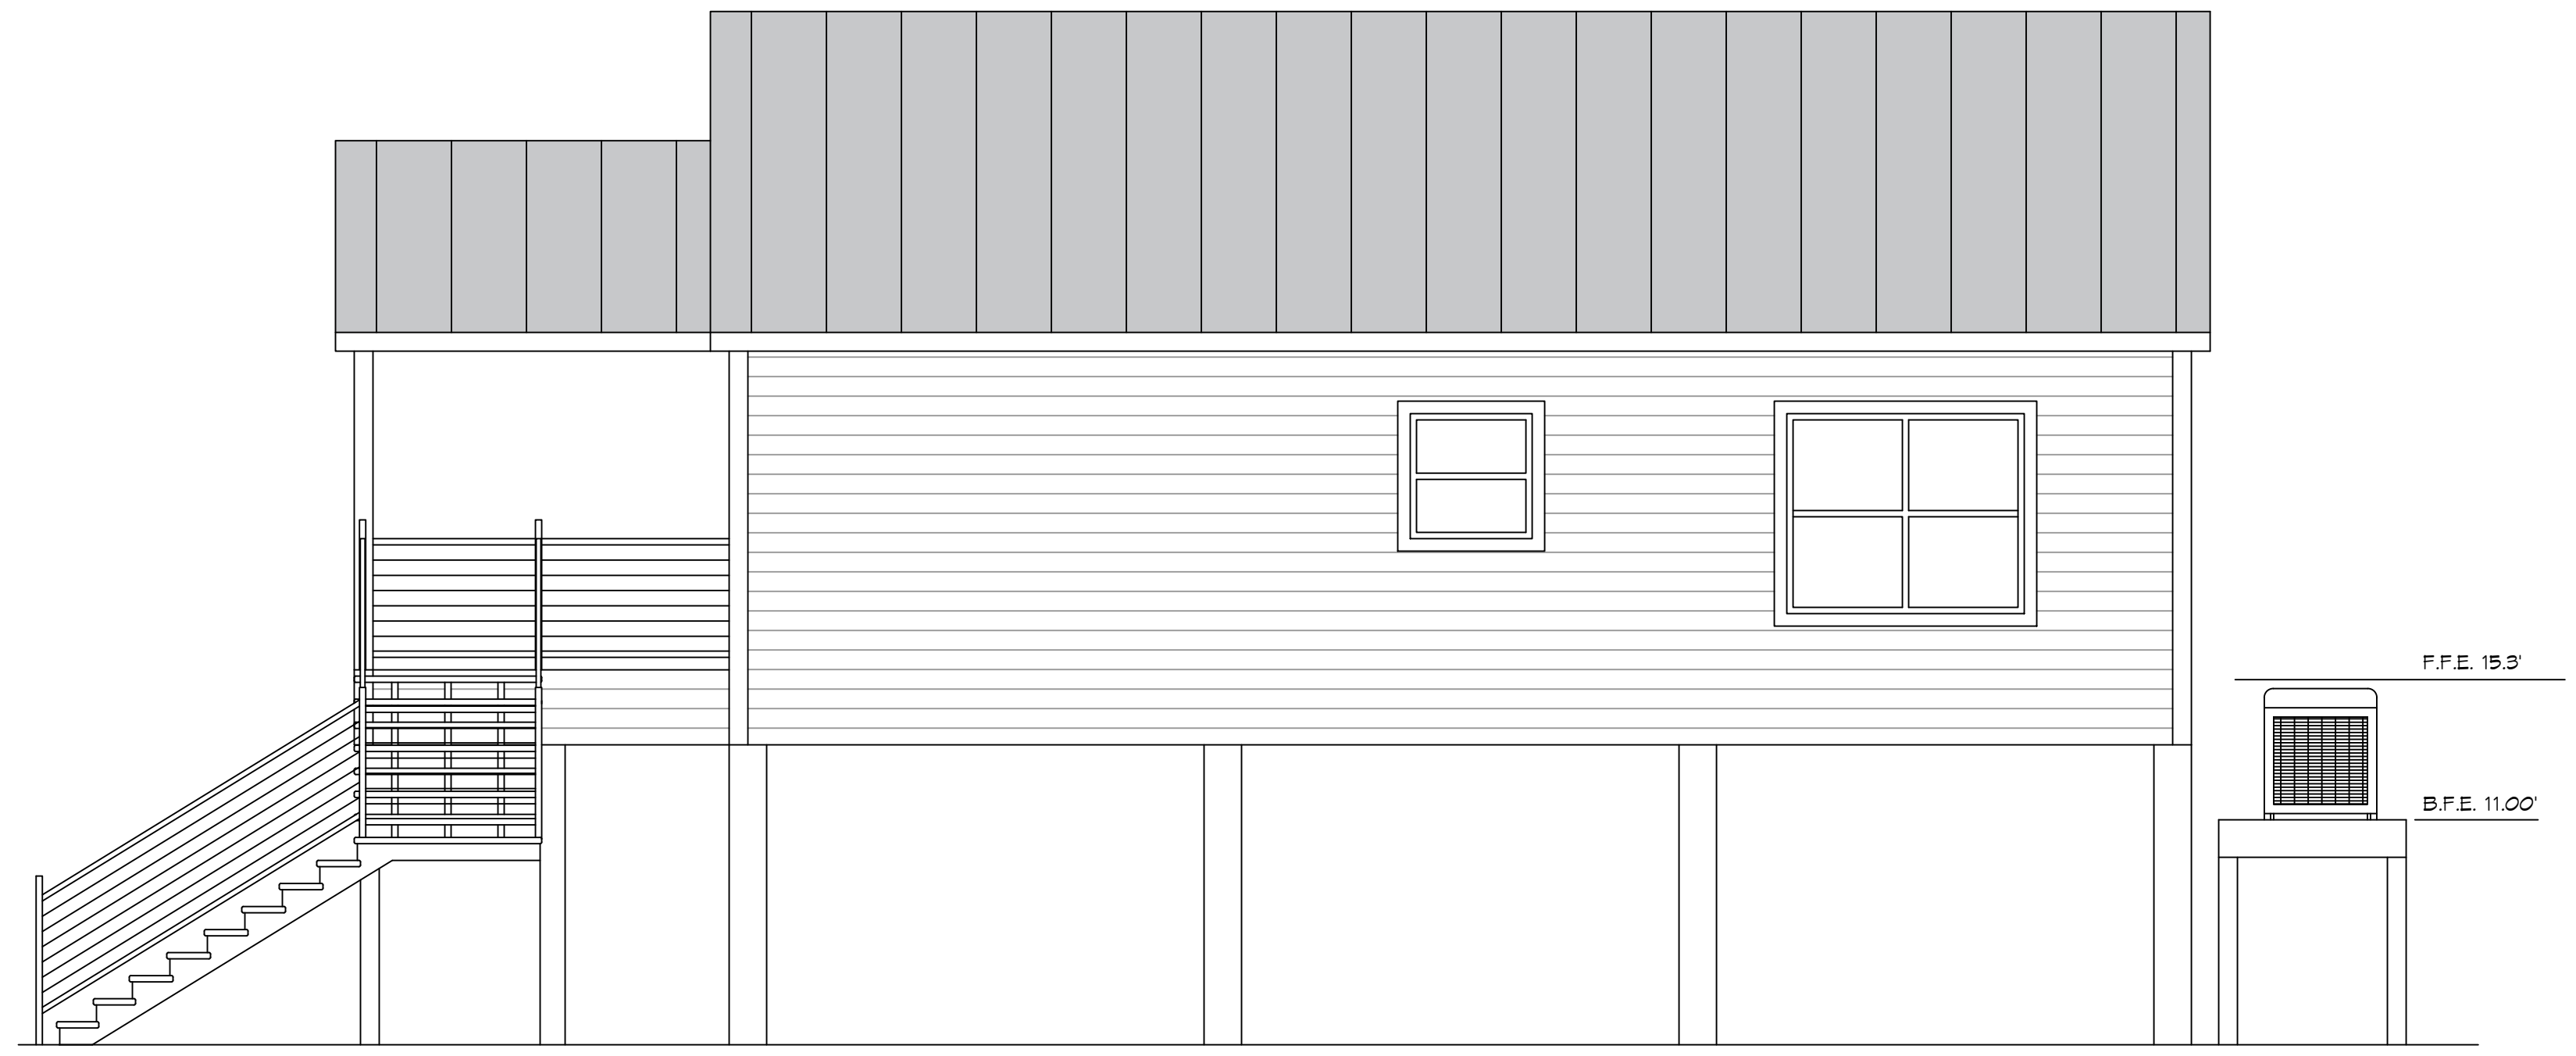

**20 RIGHT ELEVATION PLAN**  
SCALE: 1/4" = 1'-0"

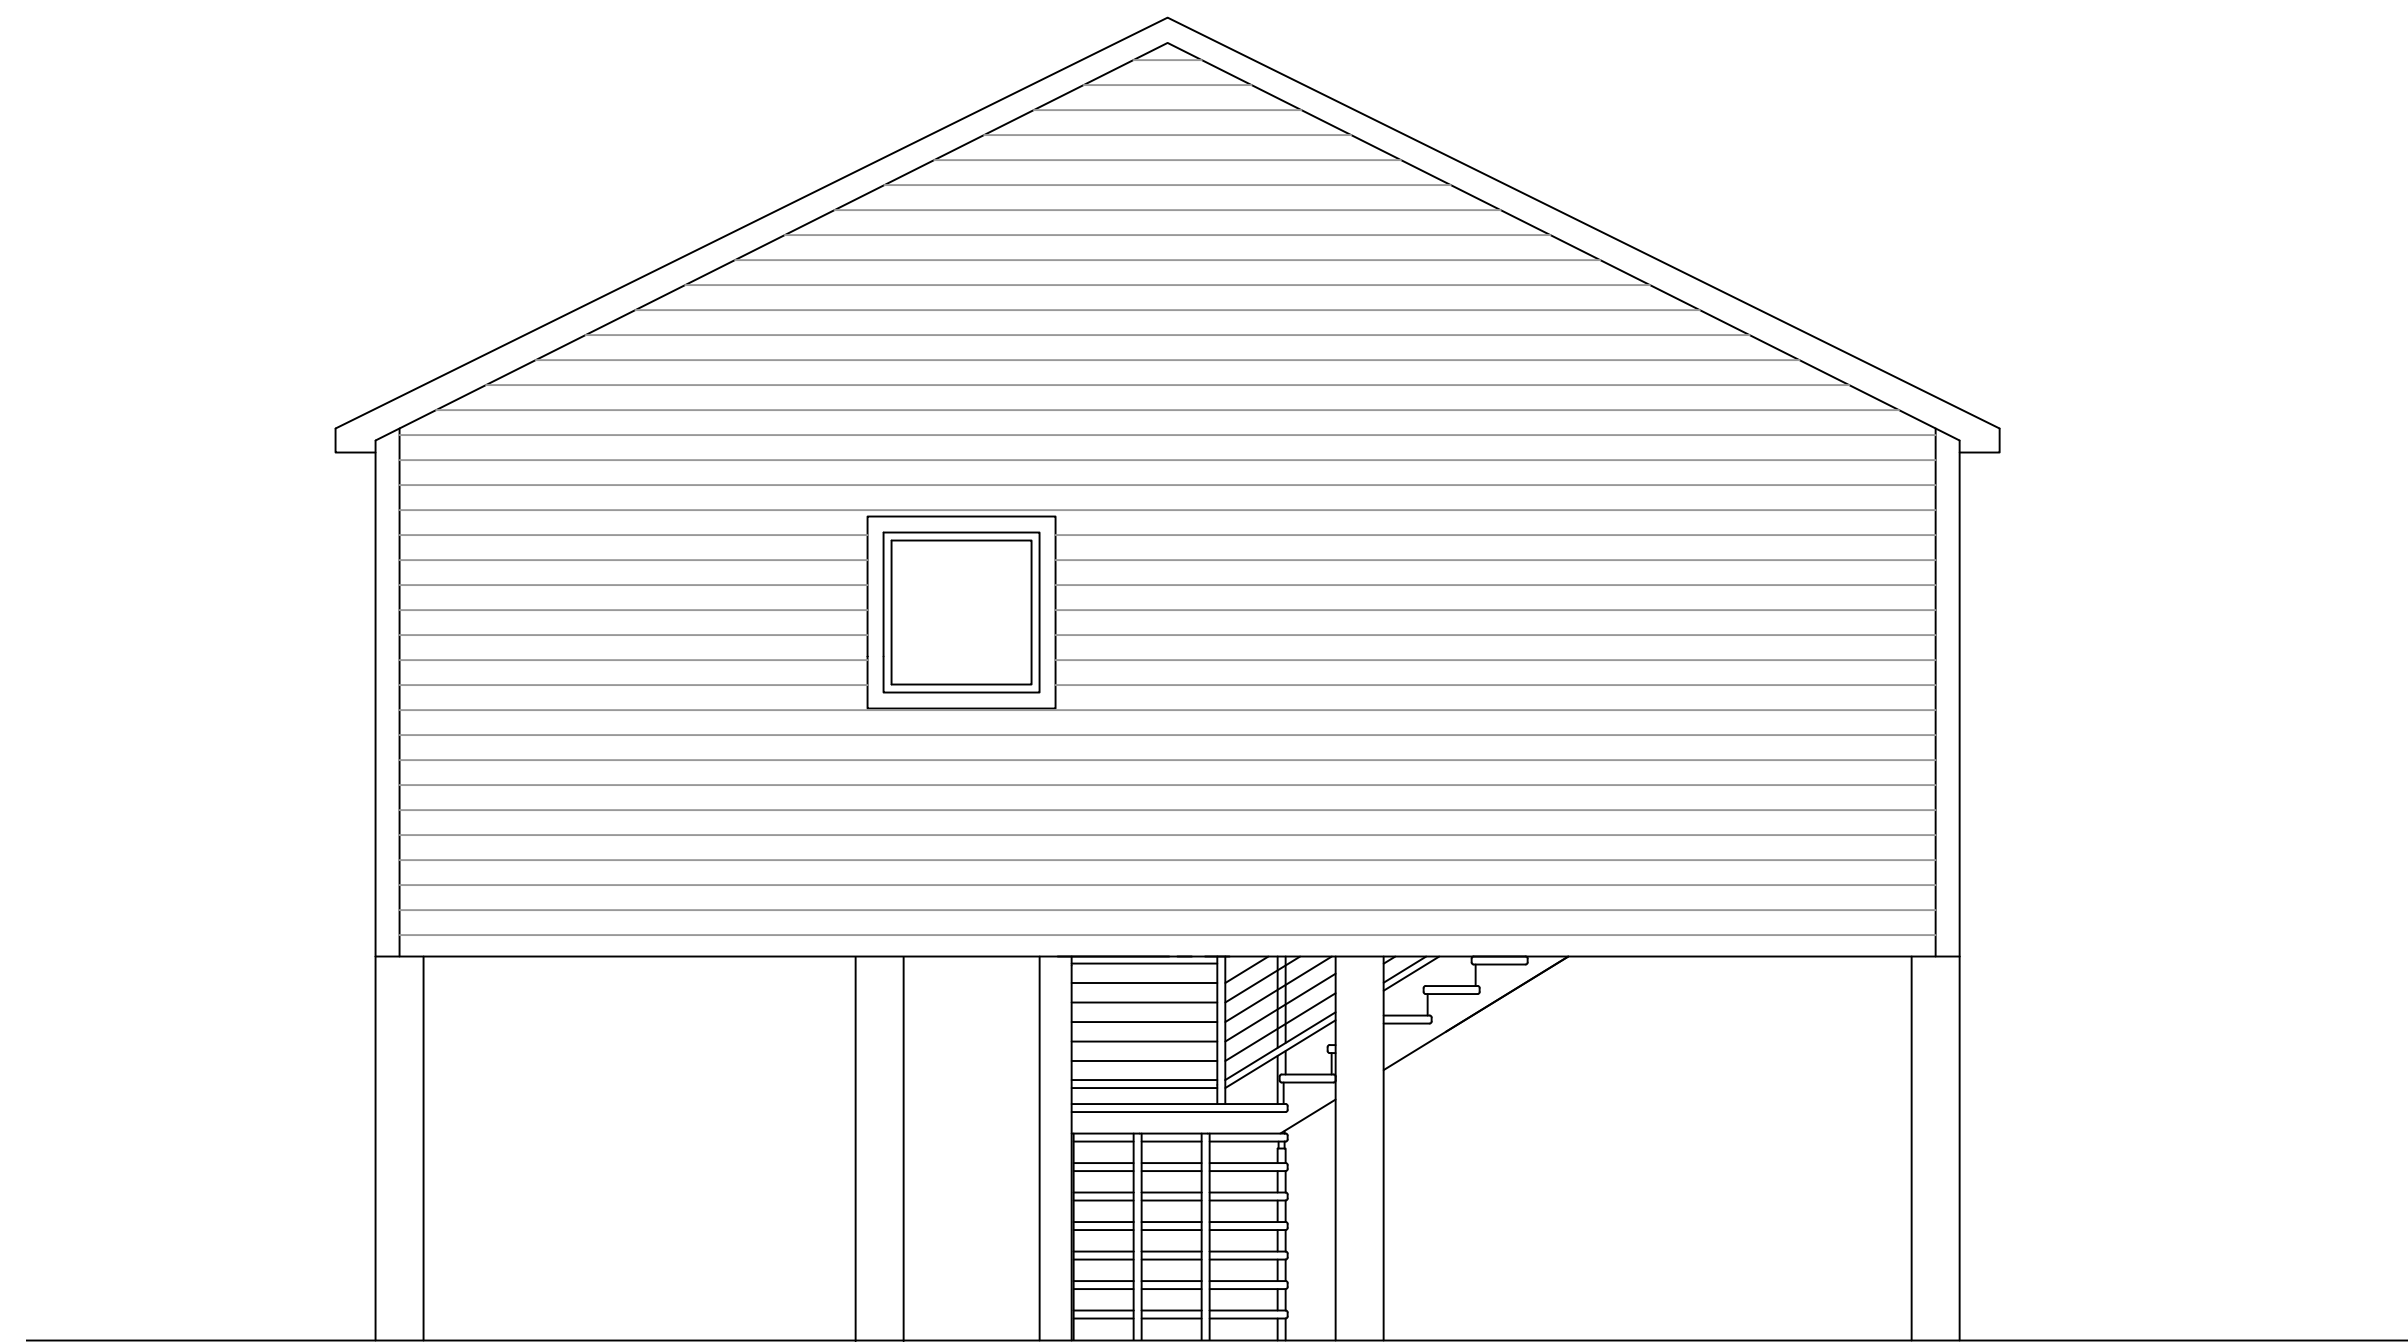

**21 REAR ELEVATION PLAN**  
SCALE: 1/4" = 1'-0"

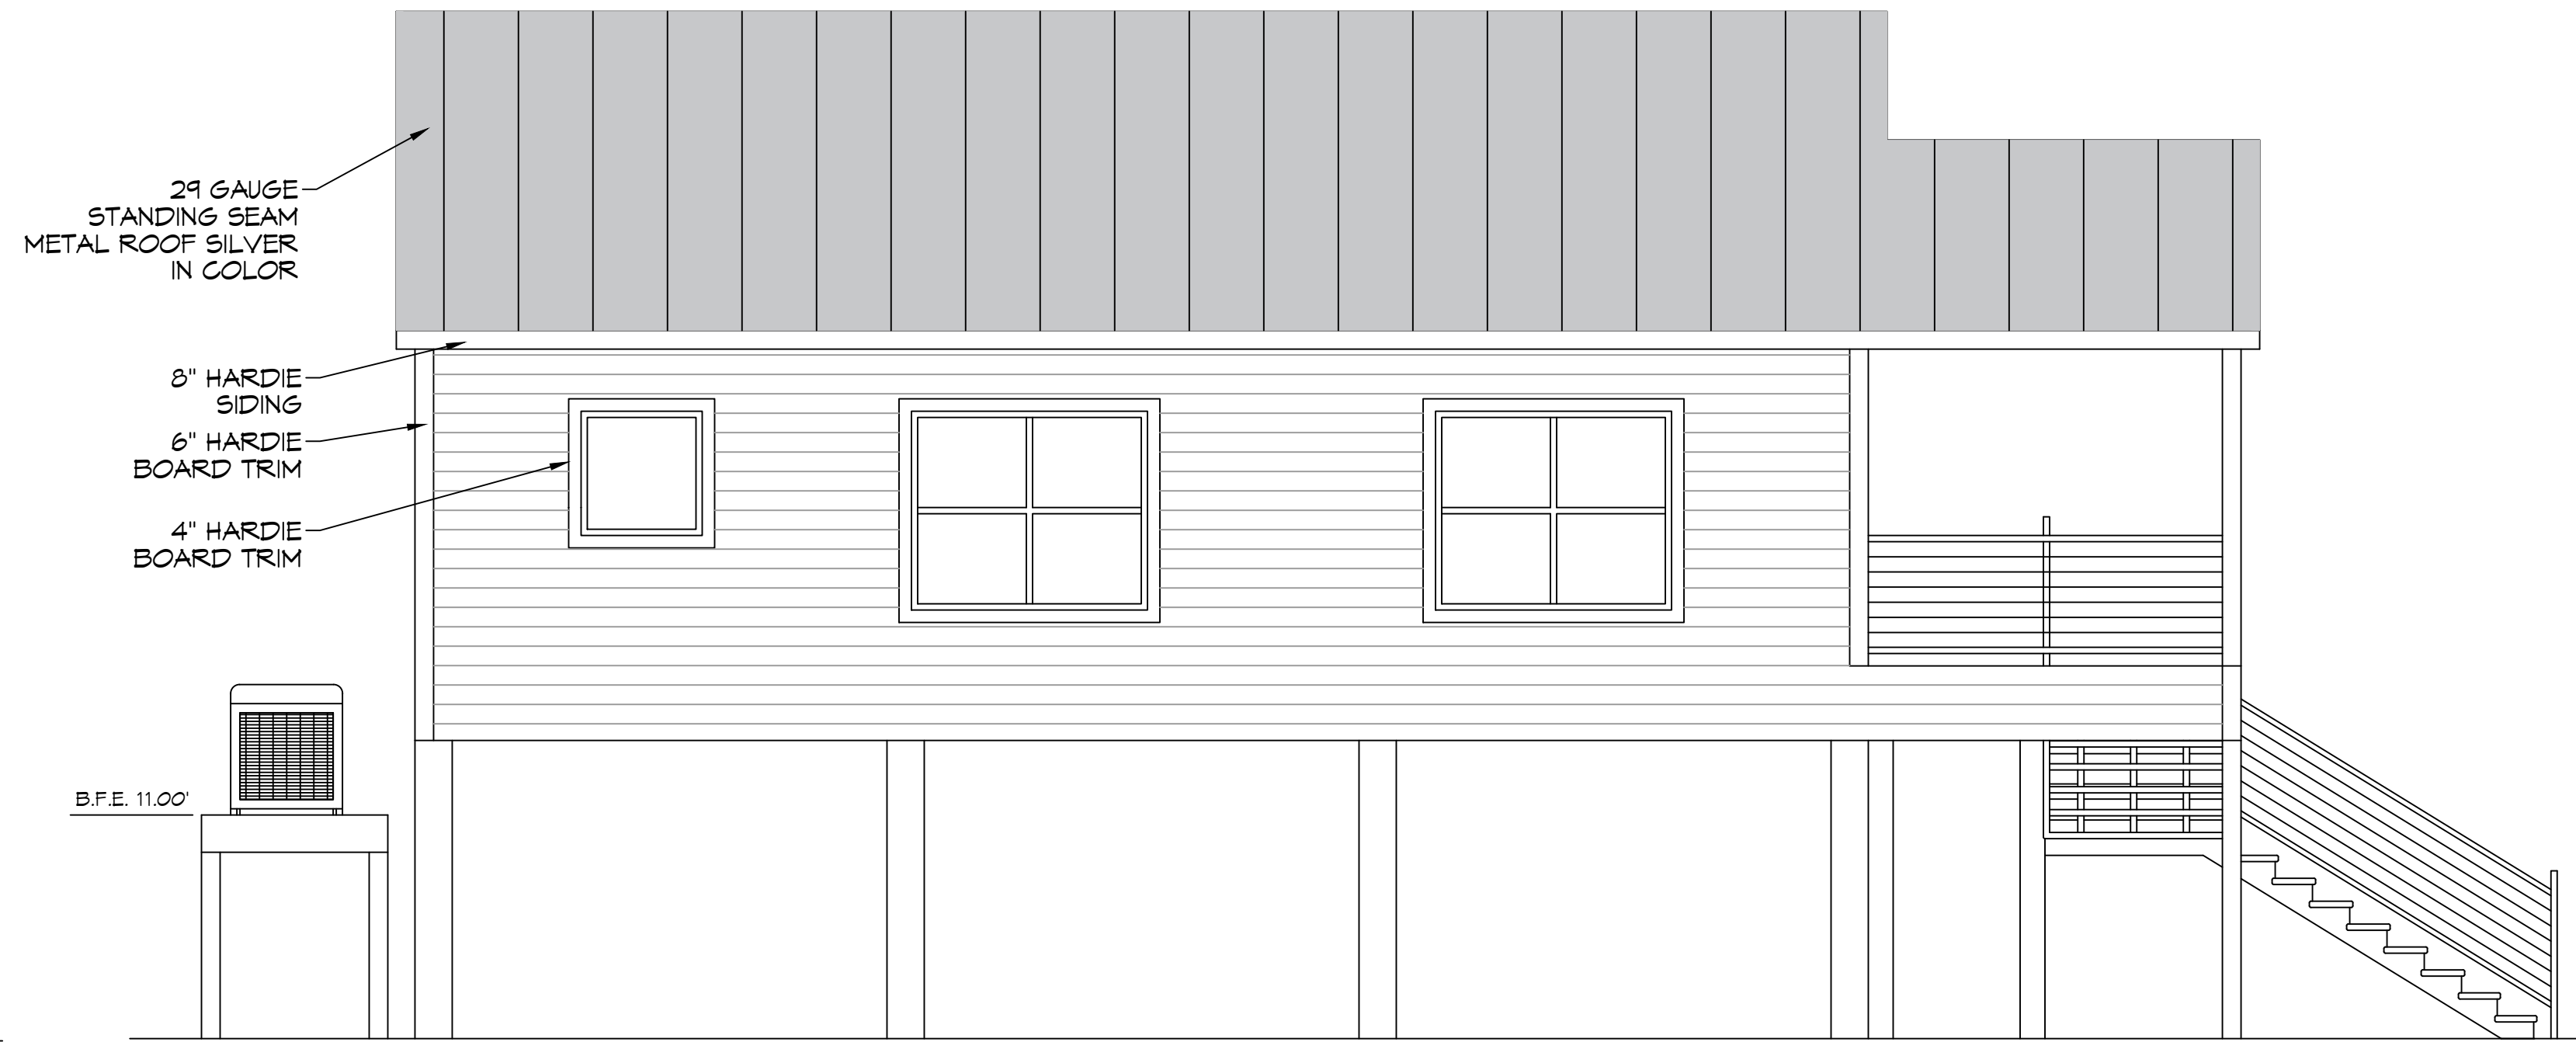

**22 LEFT ELEVATION PLAN**  
SCALE: 1/4" = 1'-0"

**DAMMON**  
**ENGINEERING, INC.**  
 LOUISIANA & MISSISSIPPI

www.dammonengineering.com  
 info@dammonengineering.com  
 Chief Engineer: Brian Mistich, PE  
 554 Old Spanish Trail  
 Slidell, LA 70458  
 PH: 985-649-5832

#	DESCRIPTION	DATE



**NEW HOUSE PLAN**  
**BOBBY HARRISON**  
 3030 CAREY DRIVE  
 SLIDELL, LOUISIANA  
 70458  
 JOB No: 09-16-2026  
 DRAWN BY: CKD  
 CHECKED BY: EAM

SHEET TITLE:  
 ELEVATION PLAN

DRAWING NUMBER:  
**A102**  
 SHEET No: 8 of 11