




REAR ELEVATION WITHOUT PORCH

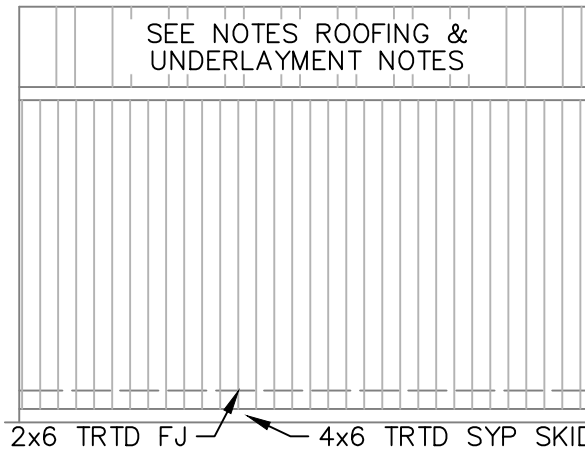


SIDE ELEVATION WITHOUT PORCH

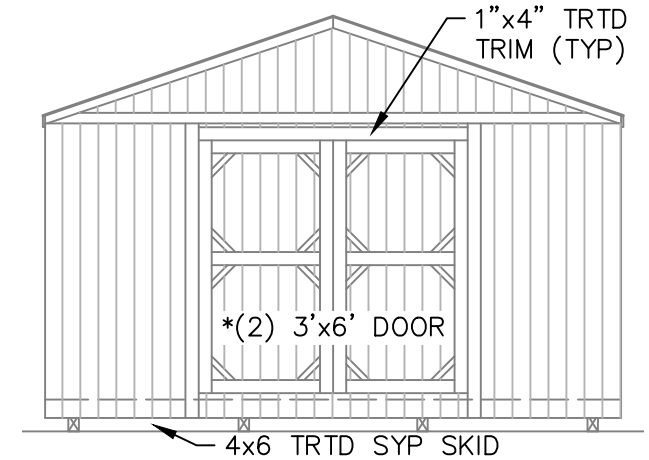


FRONT ELEVATION WITHOUT PORCH

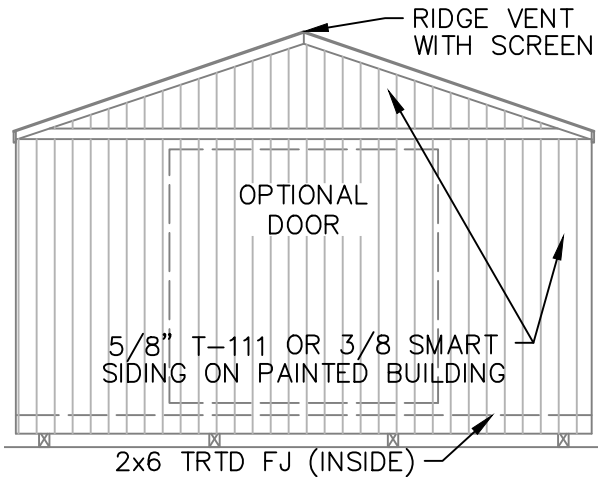

REAR ELEVATION WITH PORCH

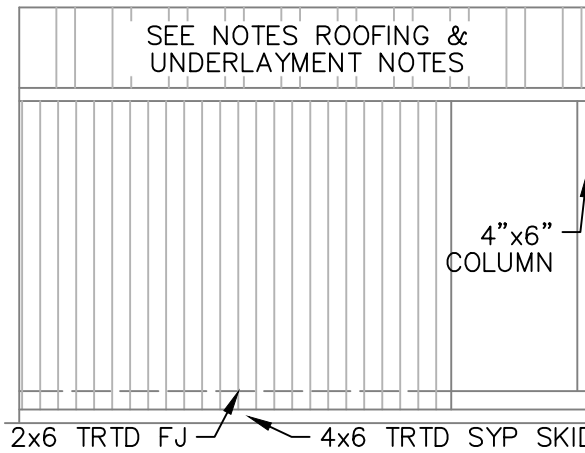

SIDE ELEVATION WITH PORCH

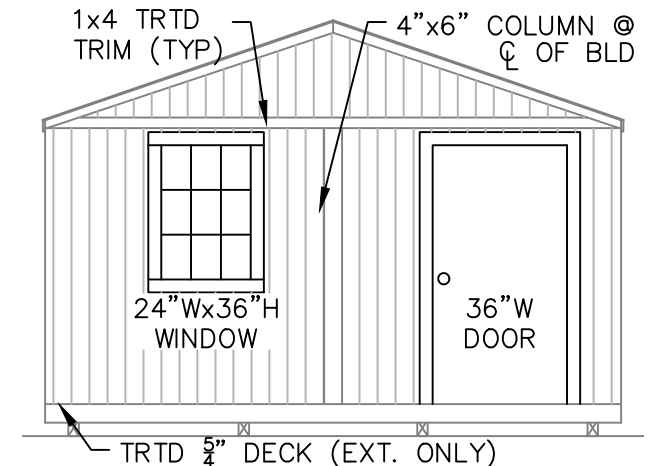

FRONT ELEVATION WITH PORCH



APEX BUILDERS AND ASSOCIATES

504-858-6544

DRAWN BY: TNT

SCALE: 1/4" = 1'-0"


DATE: 02-03-2022

SHEET TITLE: ELEVATION PLAN

DRAWING NUMBER:

S-107

UTILITY-LA-V=150MPH-IBC2015

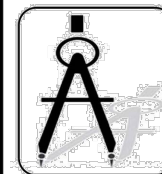

DAMMON ENGINEERING, INC.

554 Old Spanish Trail Slidell, LA 70458 (985) 649-5832

Chief Engineer: Brian Mistich, PE
554 Old Spanish Trail
Slidell, LA 70458

www.dammonengineering.com
info@dammonengineering.com
PHONE: 985-649-5832