


5 FRONT ELEVATION PLAN
SCALE: 1/4" = 1'-0"

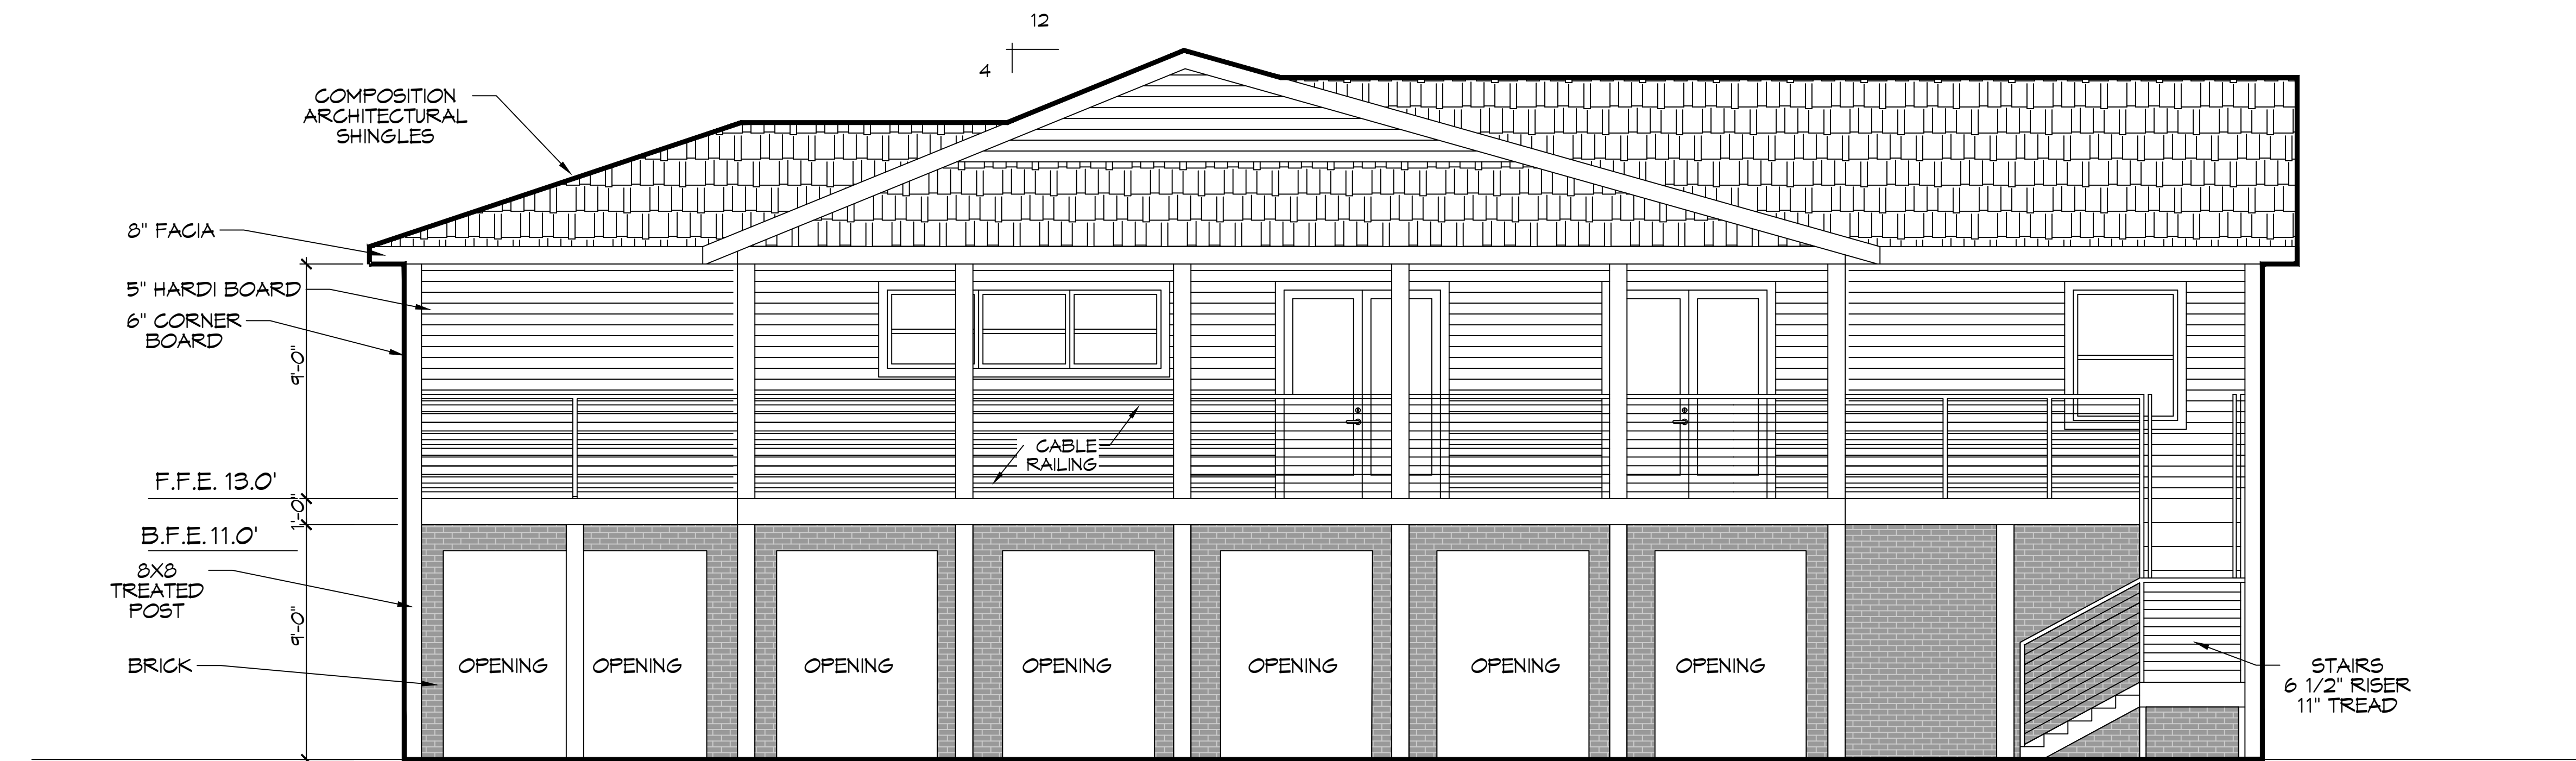

6 REAR ELEVATION PLAN
SCALE: 1/4" = 1'-0"


DAMMON
ENGINEERING, INC.

LOUISIANA & MISSISSIPPI

Chief Engineer: Brian Misch, PE
554 Old Spanish Trail
Slidell, LA 70458

www.dammonengineering.com
info@dammonengineering.com
PH: 985-649-5832

#	DESCRIPTION	DATE

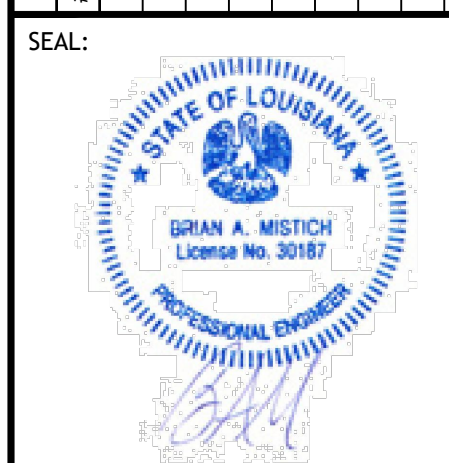

HOUSE PLAN
JAMIE GOMEZ
2109 10TH STREET
SLIDELL, LOUISIANA 70458
JOB No: DATE: 07-21-2025
DRAWN BY: CKD CHECKED BY: BAK

SHEET TITLE:
ELEVATION PLAN

DRAWING NUMBER:
A102