




18" x 24" ARCHITECTURAL PLOT SIZE - 1/4" = 1'-0" SCALE - 10/16/16" DATE: 06/24/2023

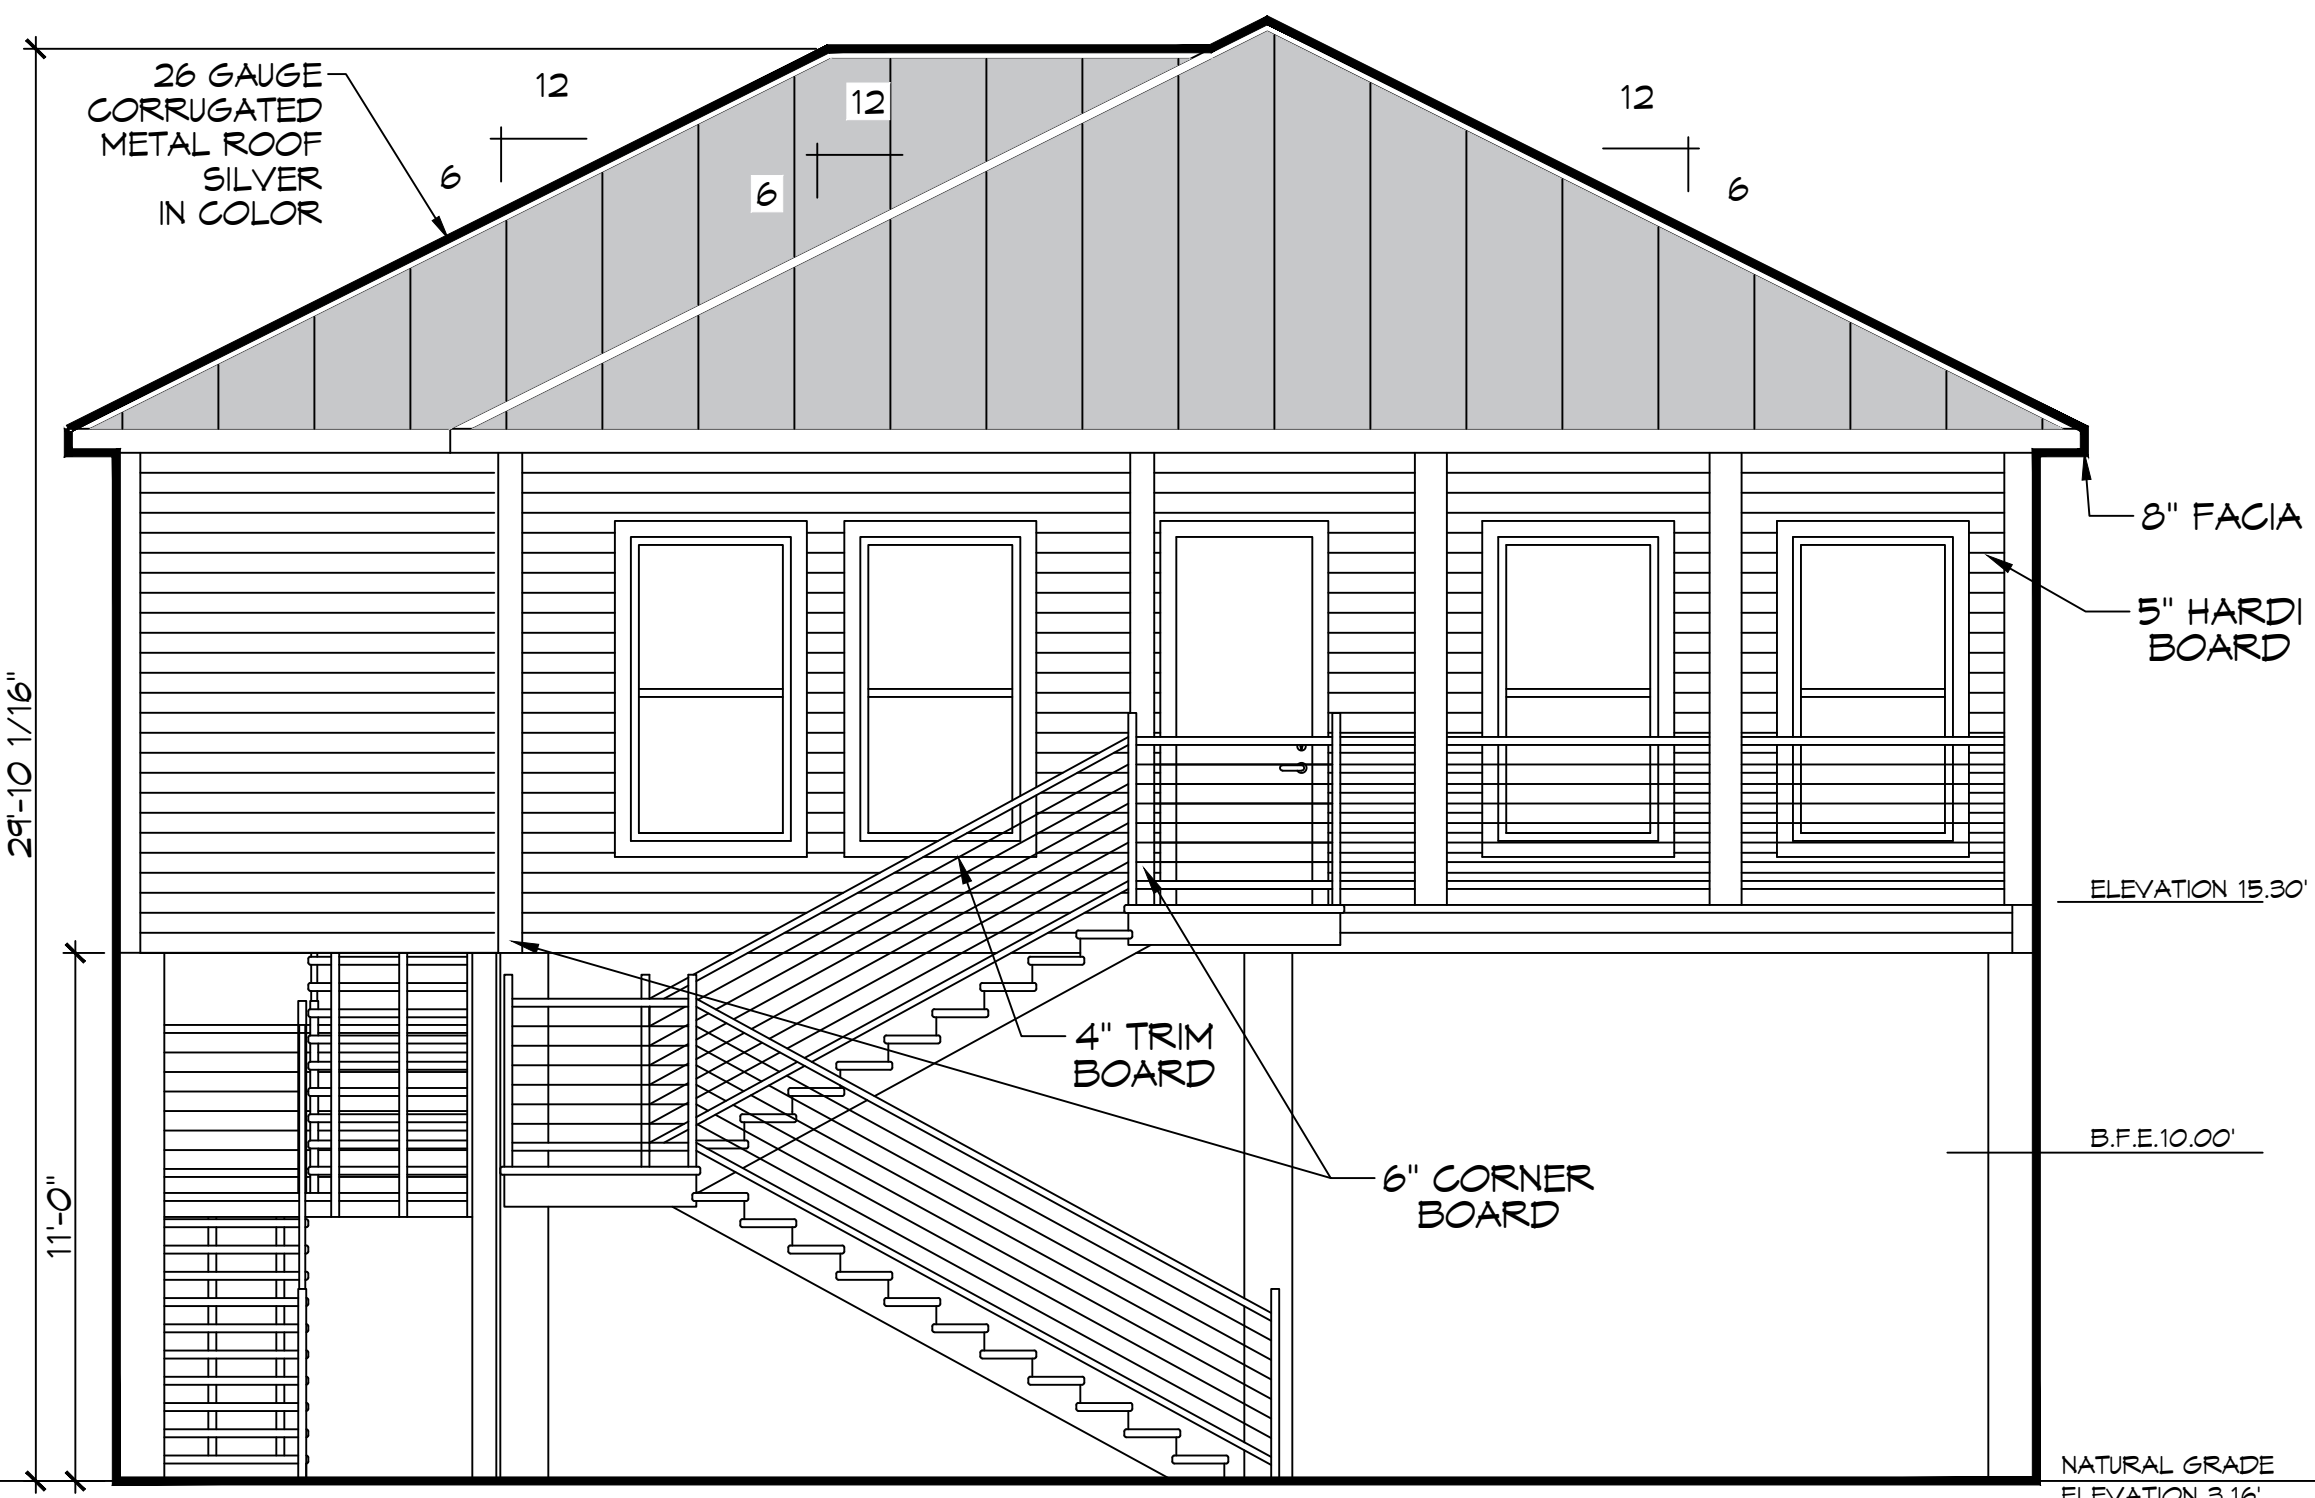


10 FRONT ELEVATION PLAN
SCALE: 1/4" = 1'-0"

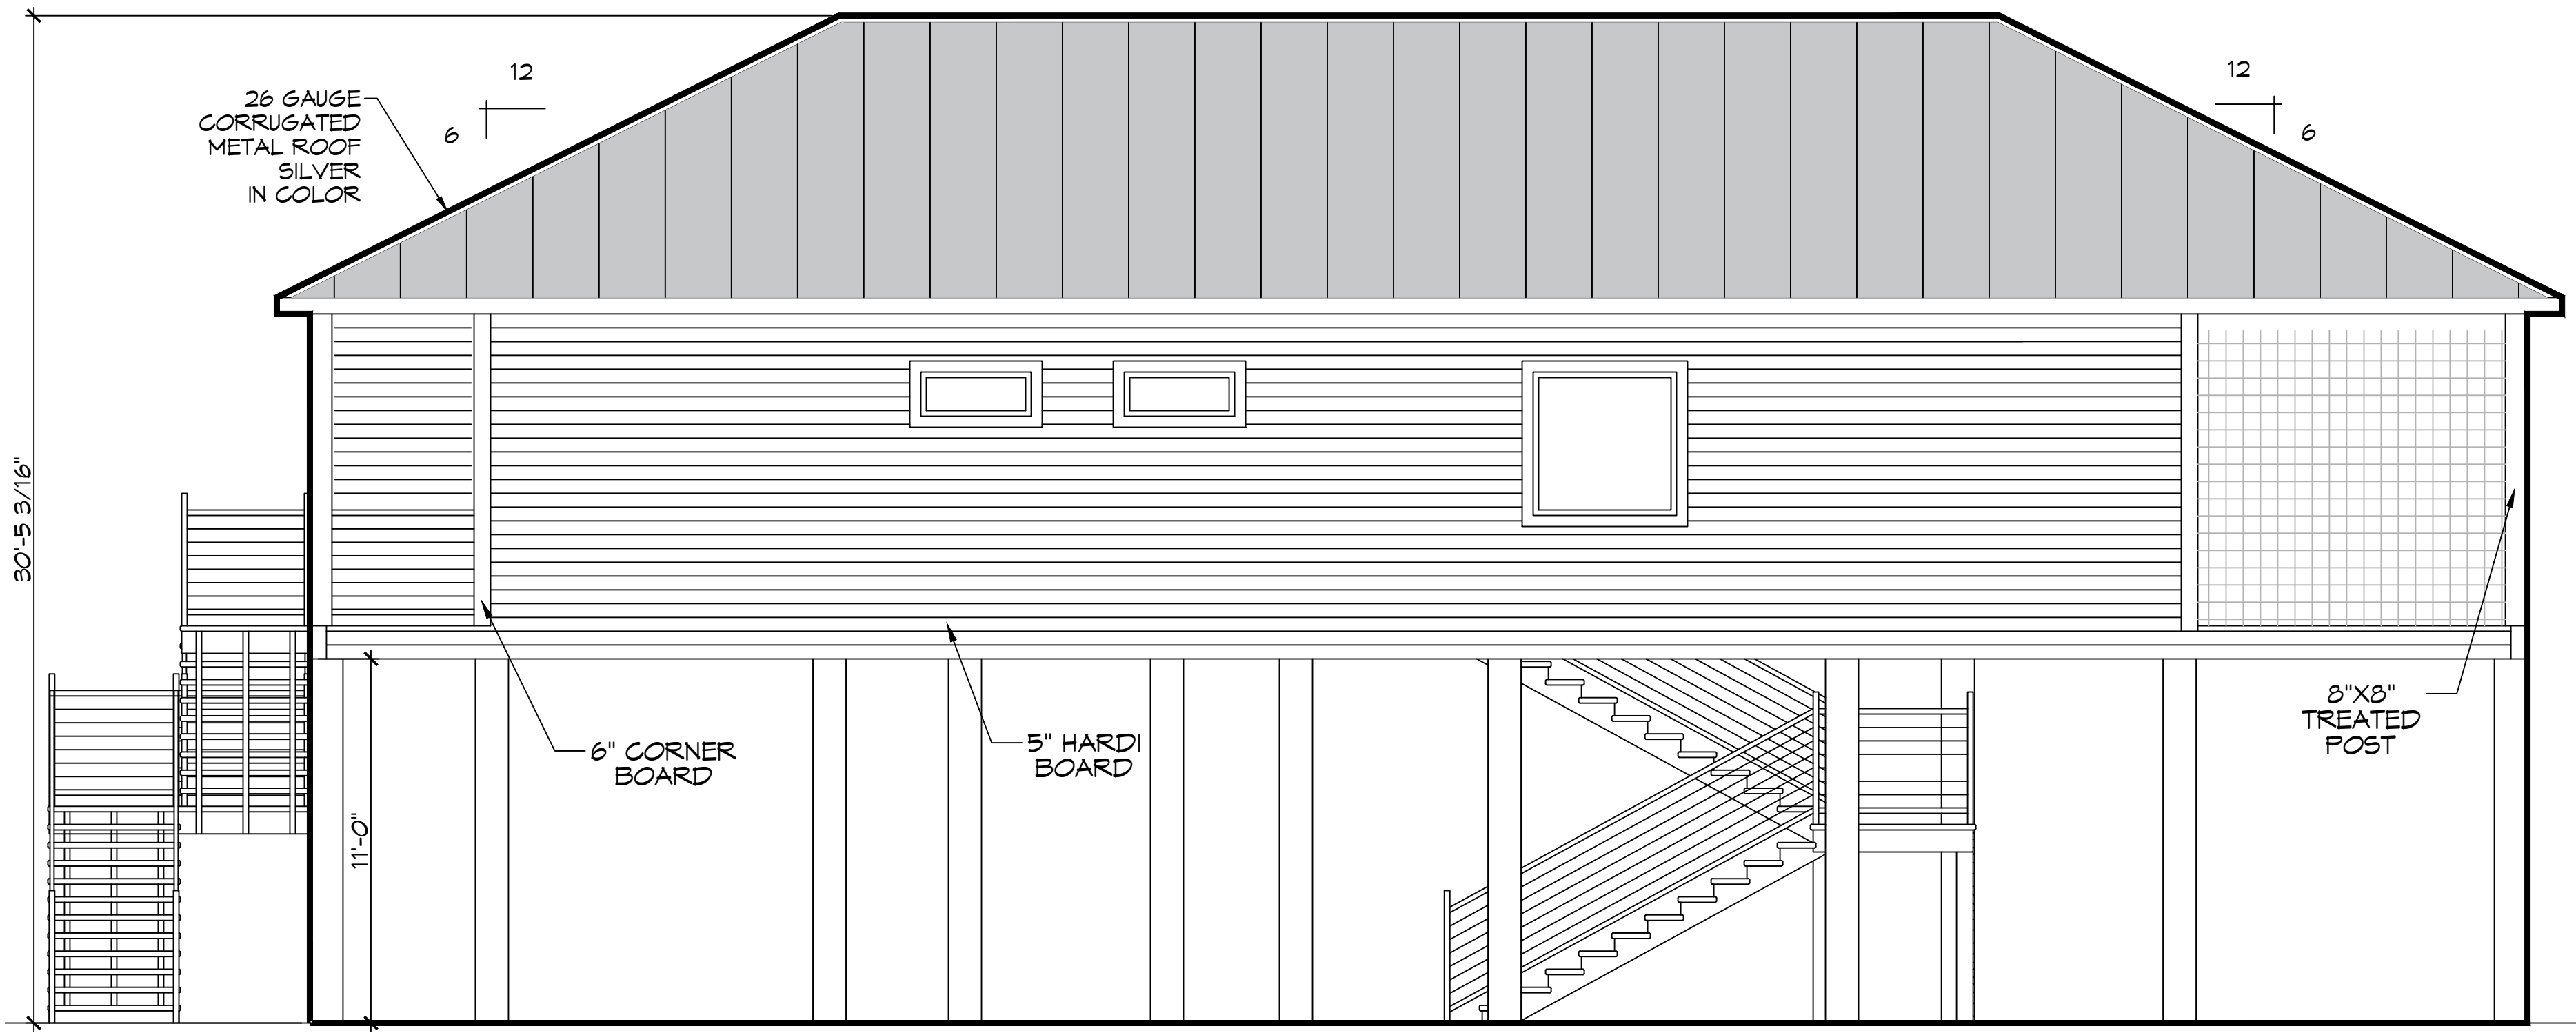

12 RIGHT ELEVATION PLAN
SCALE: 1/4" = 1'-0"

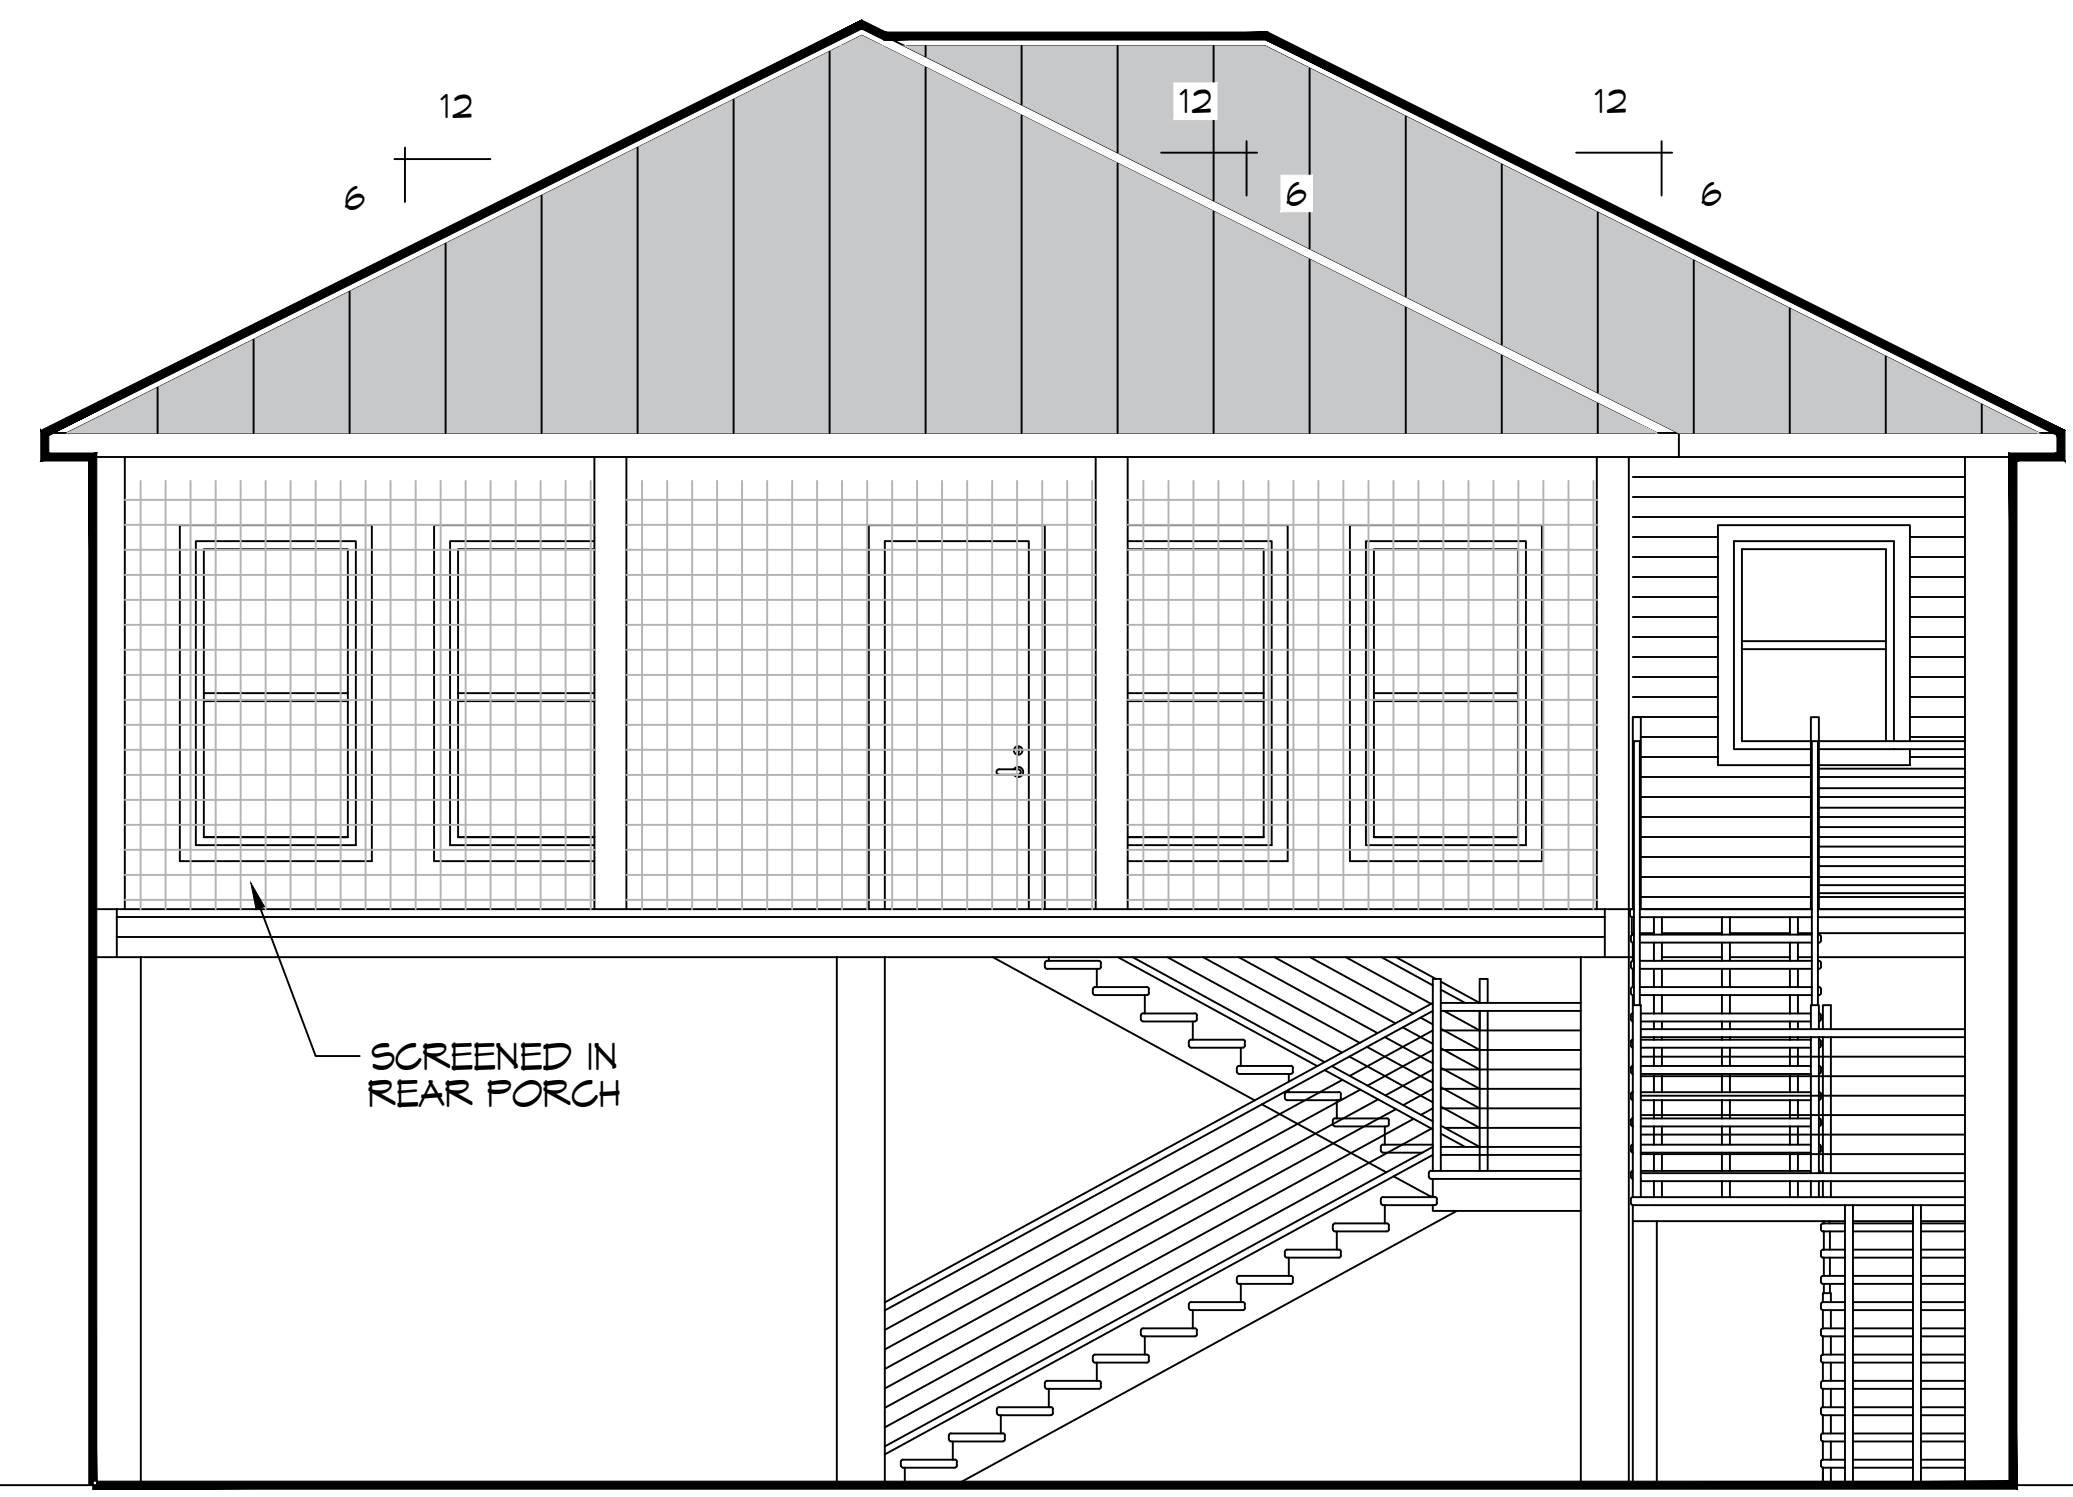

11 REAR ELEVATION PLAN
SCALE: 1/4" = 1'-0"

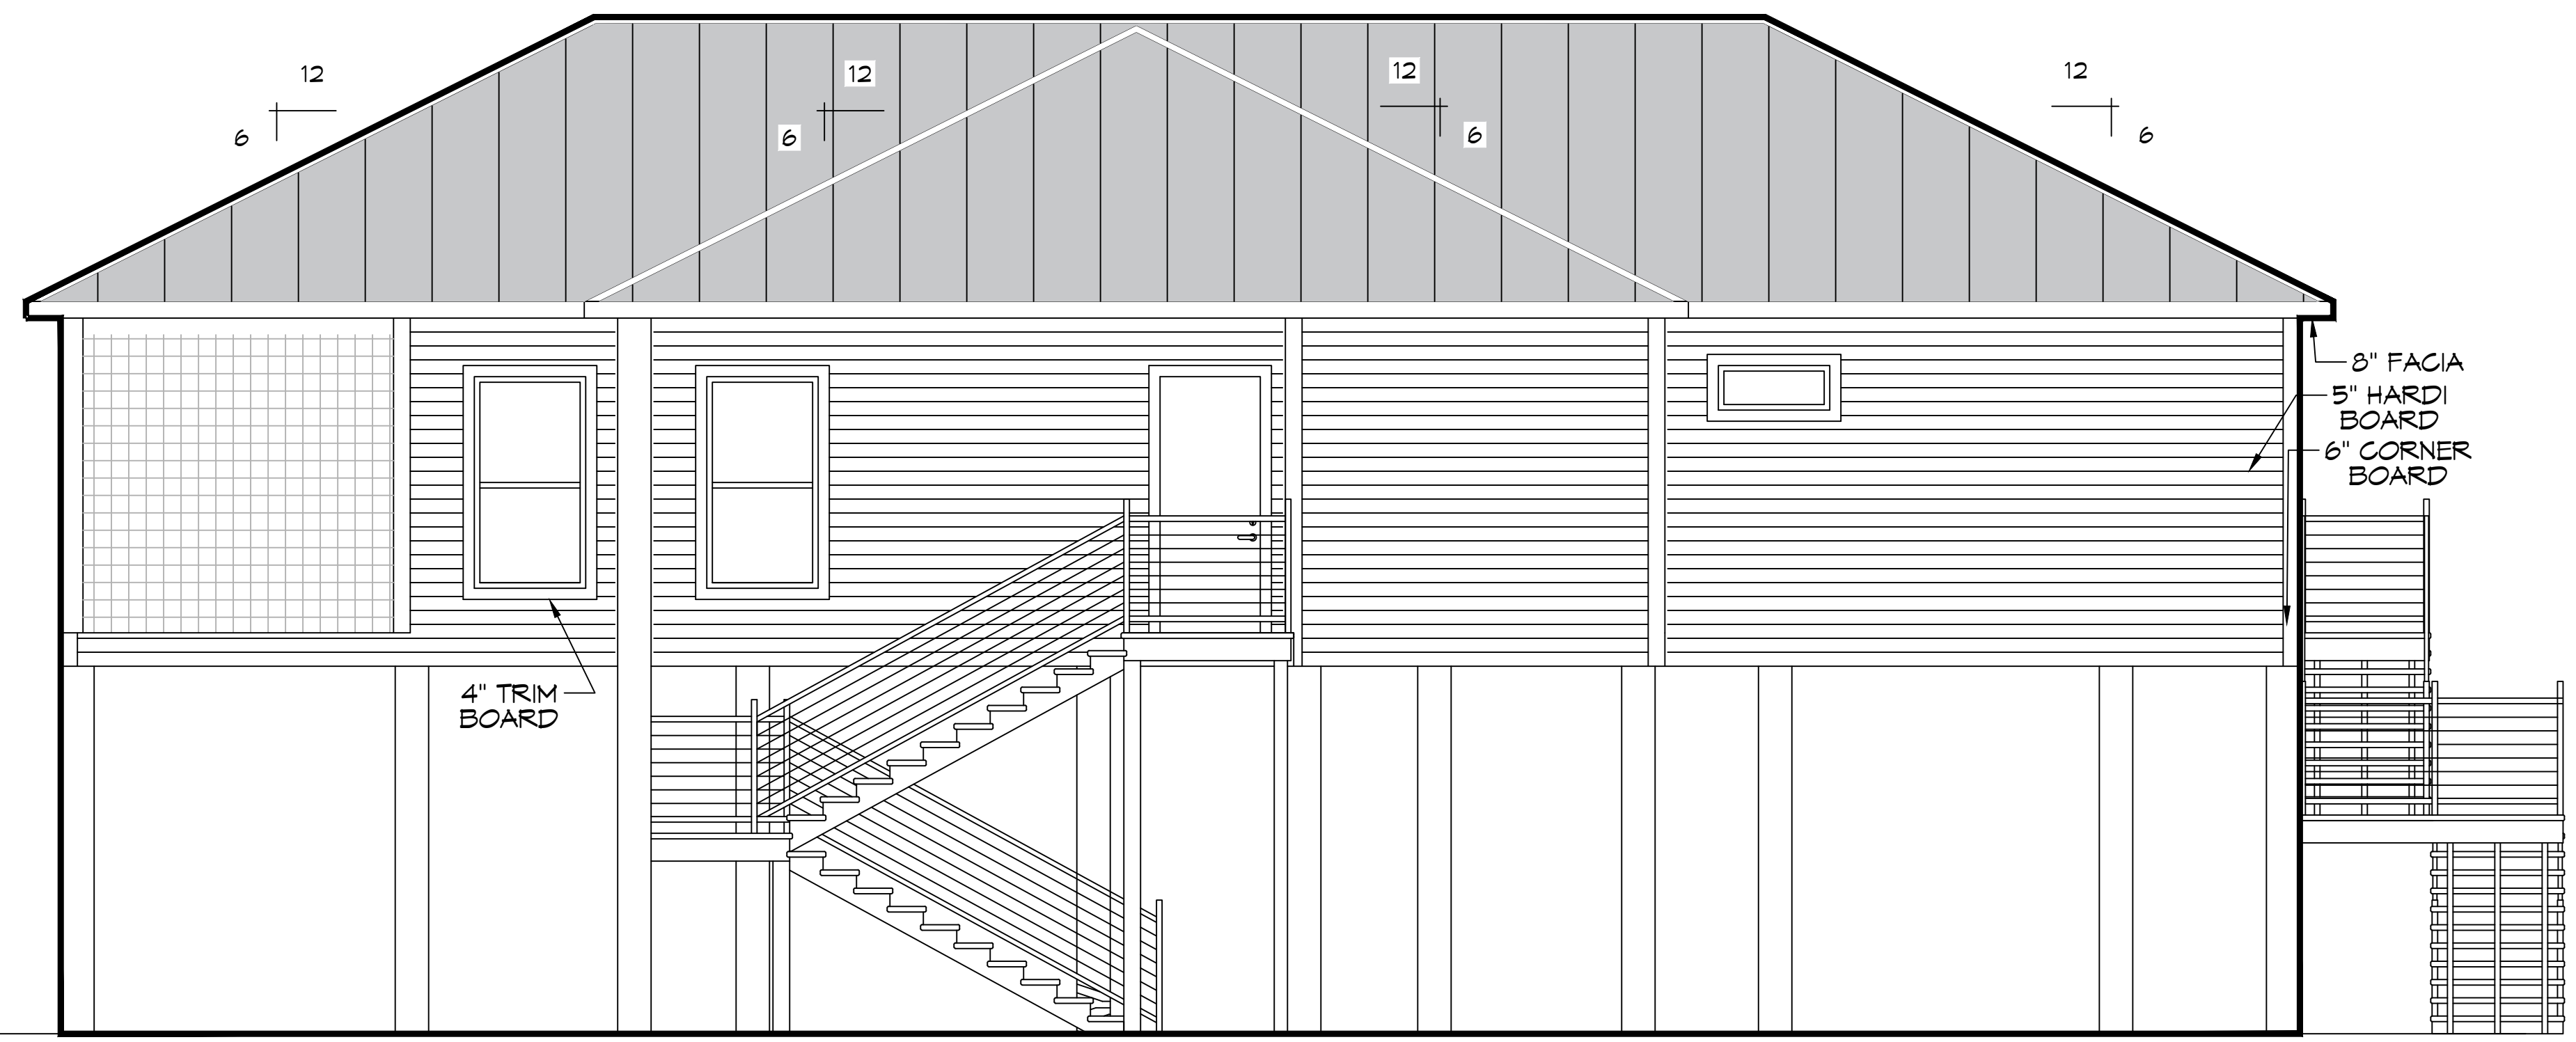

13 LEFT ELEVATION PLAN
SCALE: 1/4" = 1'-0"

DAMMON
ENGINEERING, INC.
 LOUISIANA & MISSISSIPPI
 Chief Engineer: Brian Misticich, PE
 554 Old Spanish Trail
 Slidell, LA 70458
 www.dammonengineering.com
 info@dammonengineering.com
 PH: 985-649-5832

#	DESCRIPTION	DATE



NEW HOUSE PLAN
JASON GUY
 LOT 229
 MONGA DRIVE, LACY RIVER ESTATES,
 COVINGTON, LOUISIANA 70335
 JOB No: _____ DATE: 06-24-2023
 DRAWN BY: CKD CHECKED BY: BAK

SHEET TITLE:
ELEVATION PLAN
 DRAWING NUMBER:
A102
 SHEET No: 9 of 12