




**10 FRONT ELEVATION PLAN**  
SCALE: 1/4" = 1'-0"

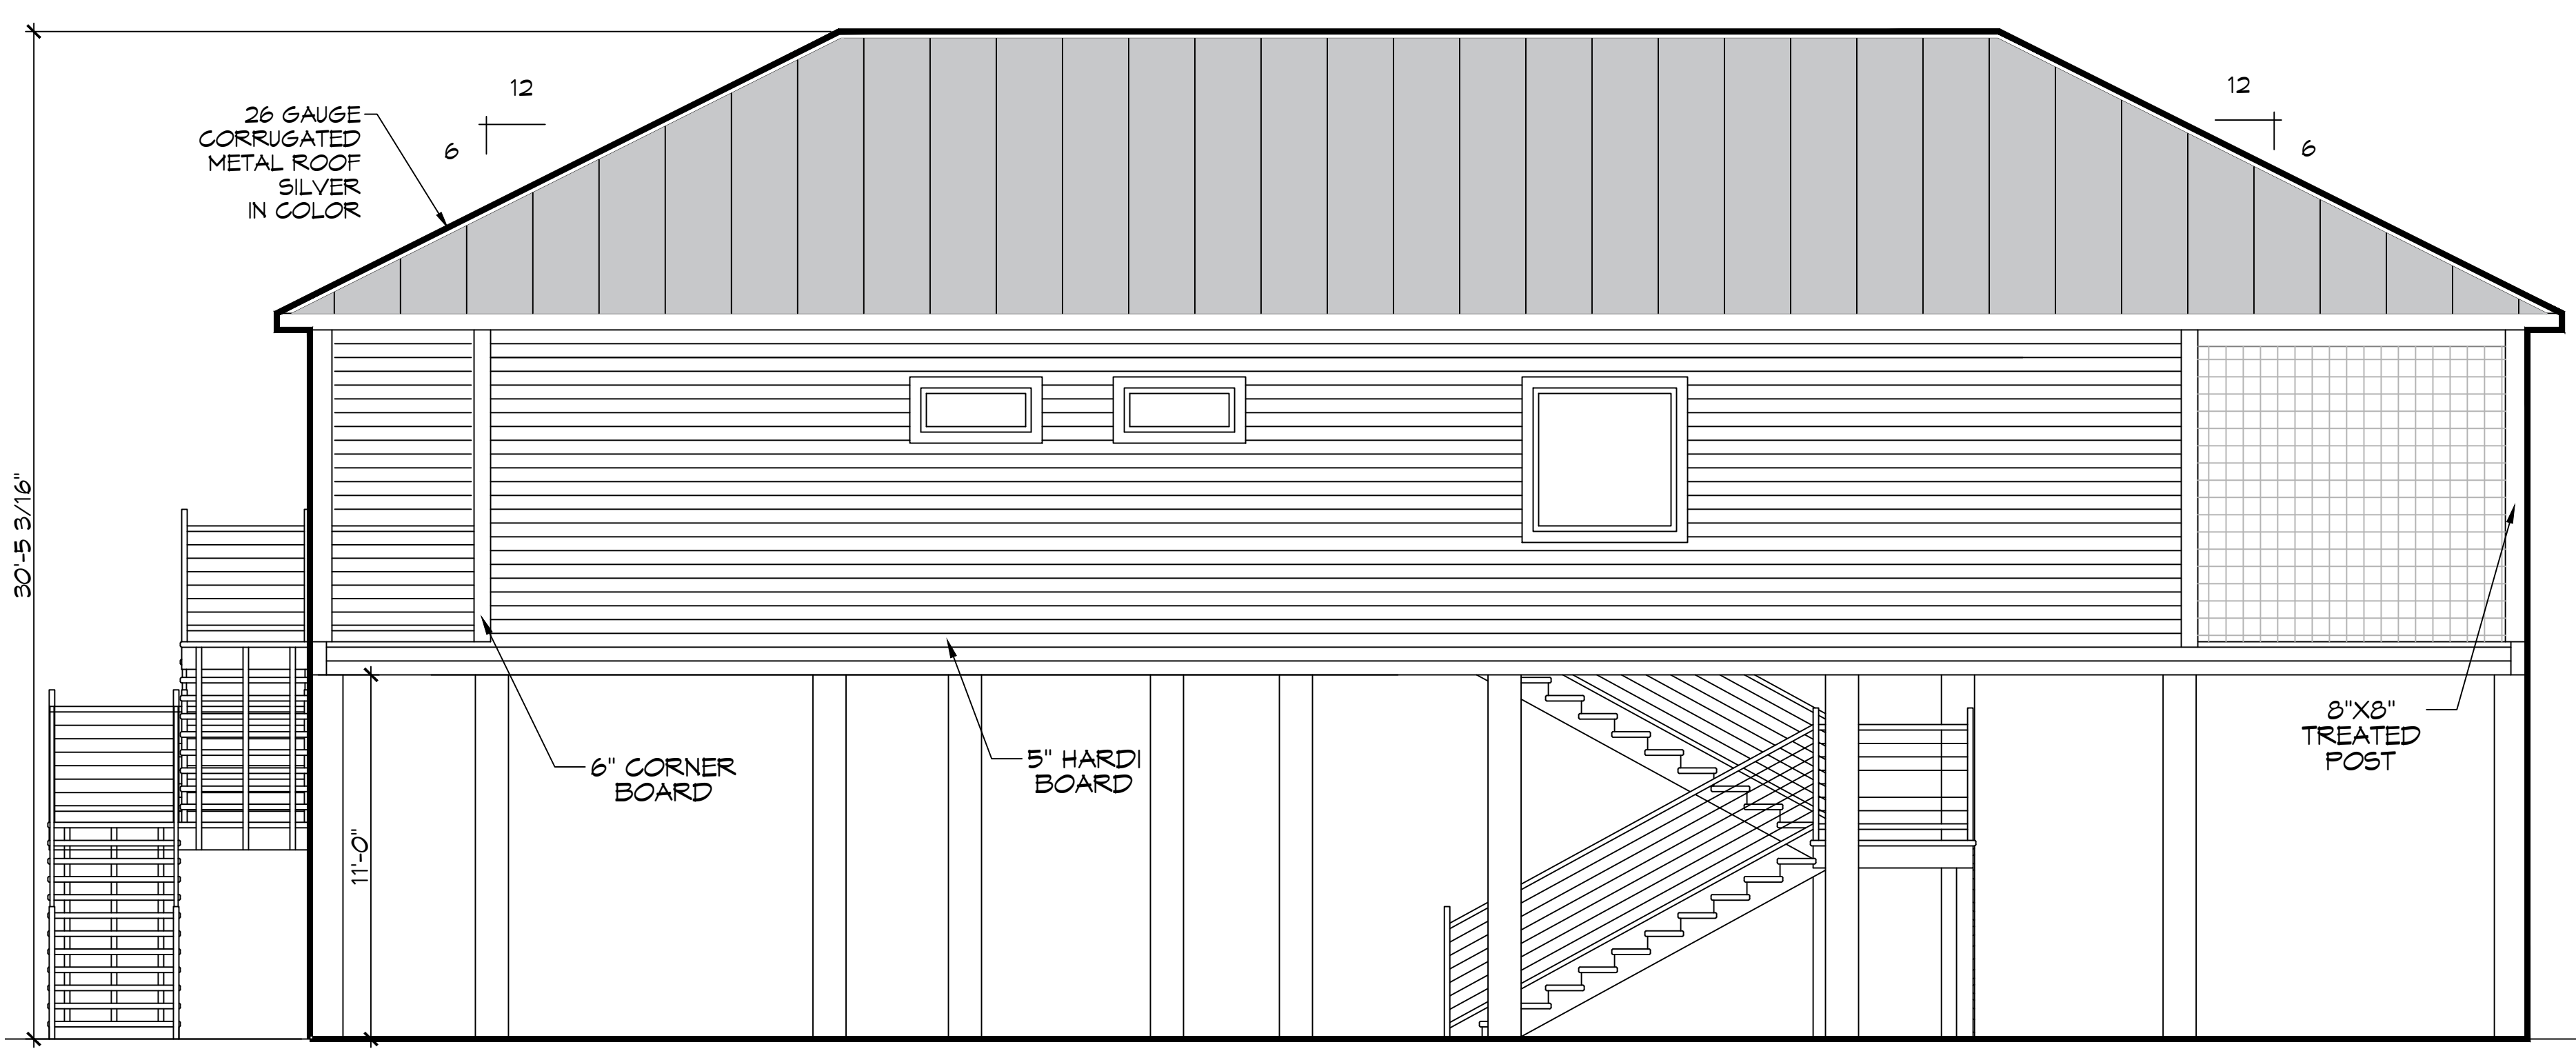

**12 RIGHT ELEVATION PLAN**  
SCALE: 1/4" = 1'-0"

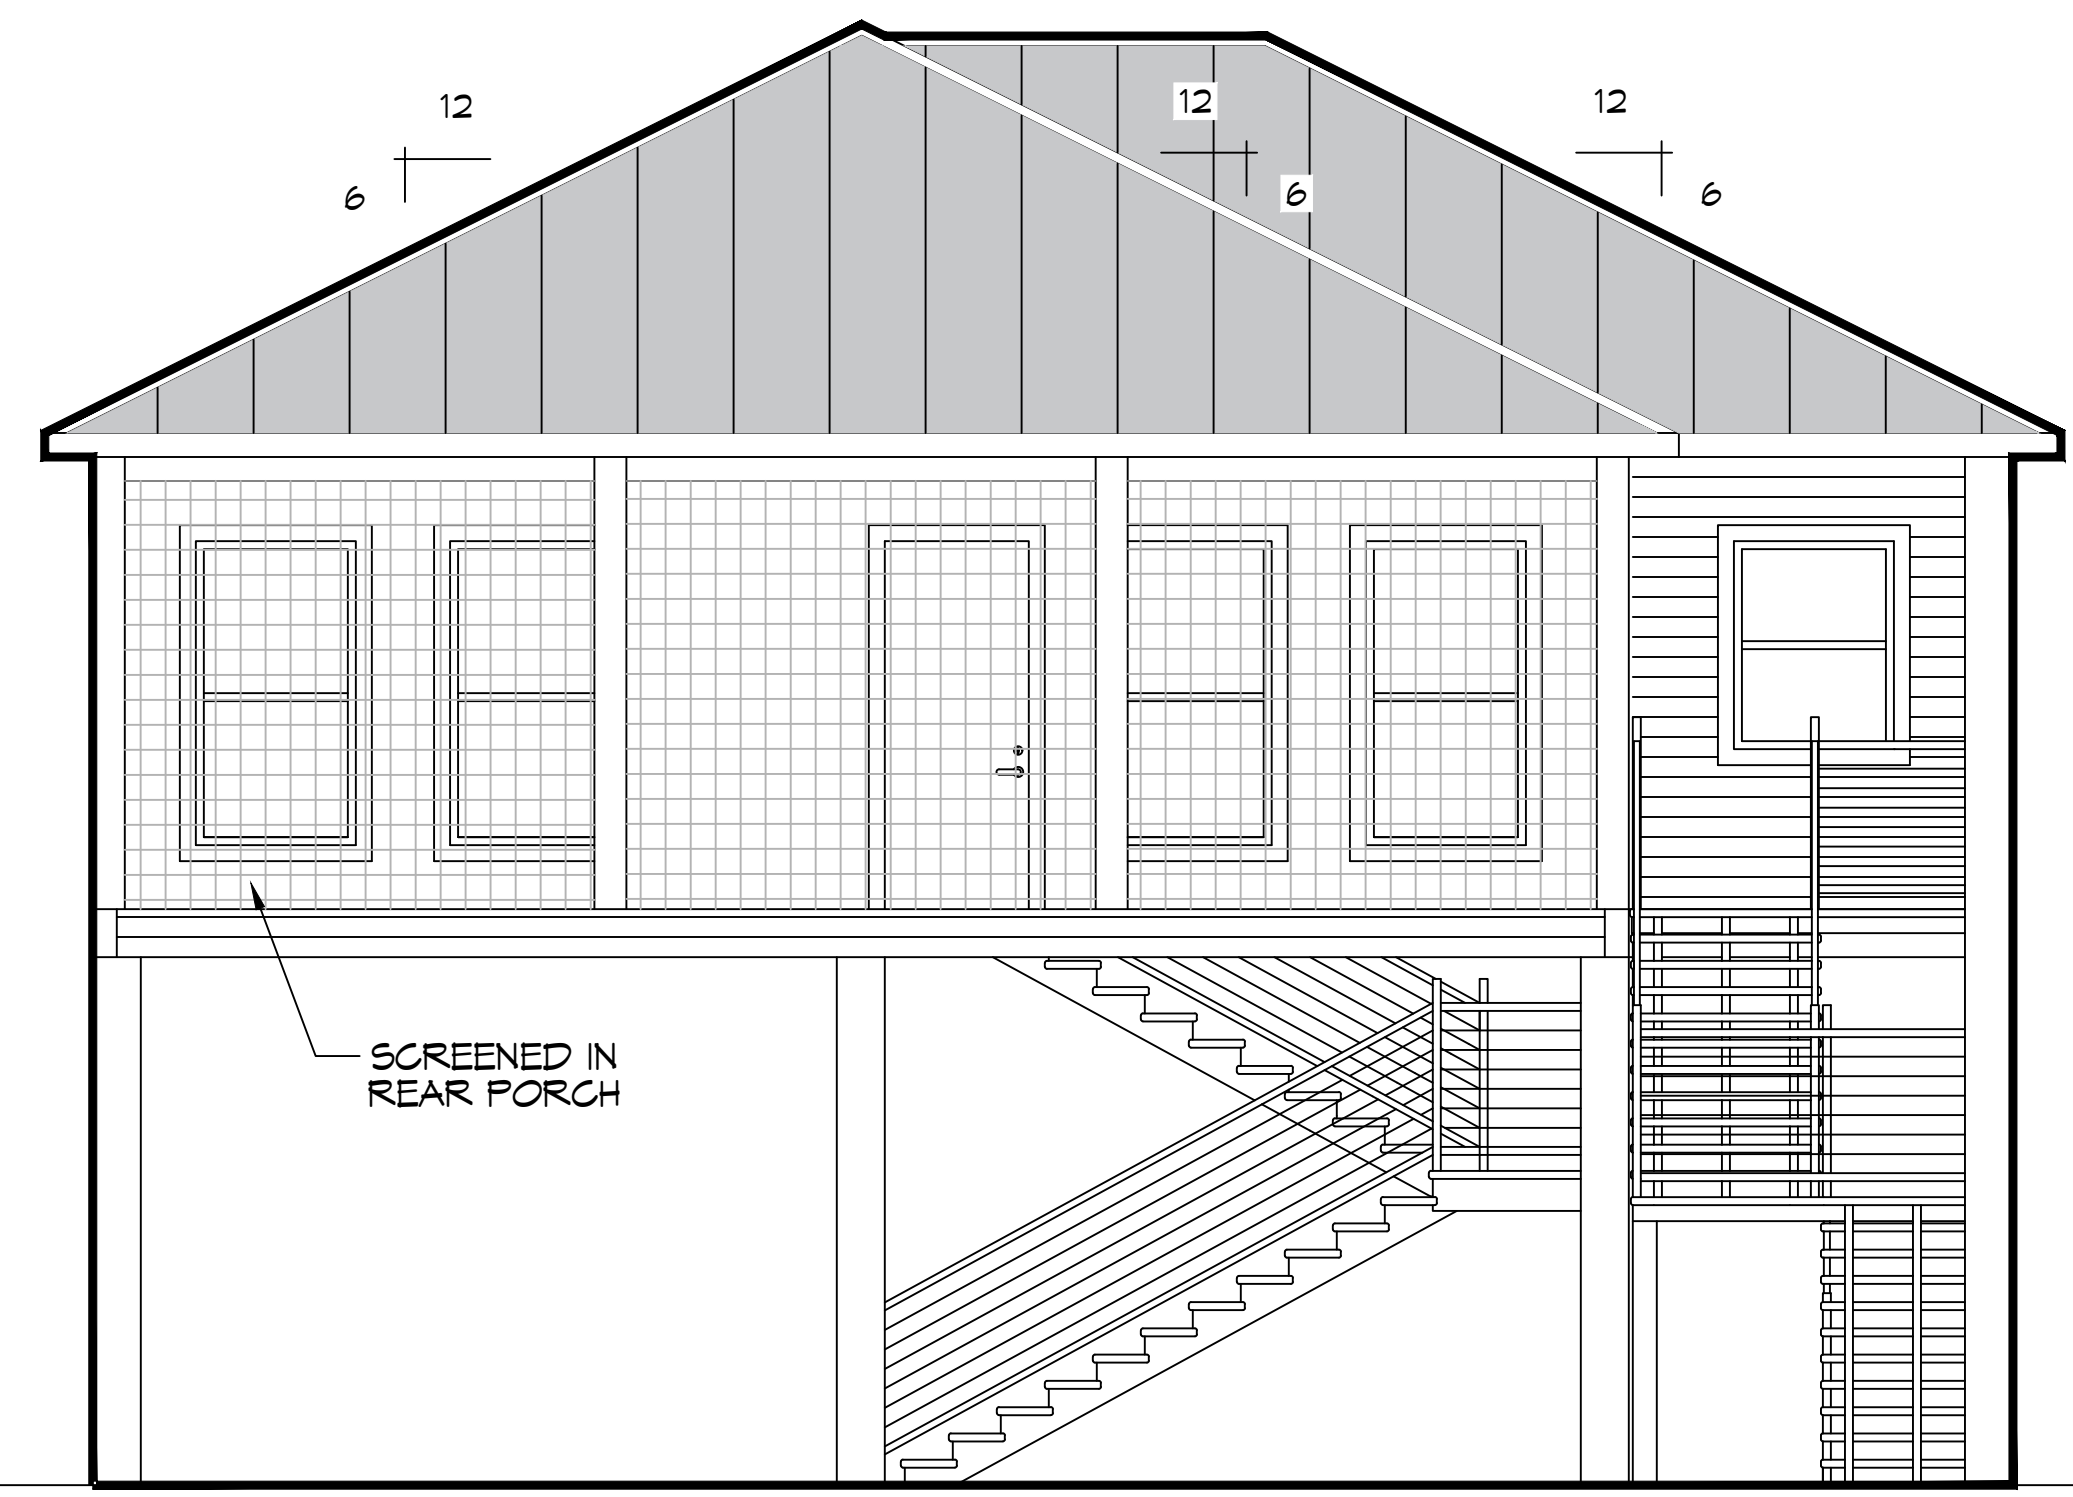

**11 REAR ELEVATION PLAN**  
SCALE: 1/4" = 1'-0"

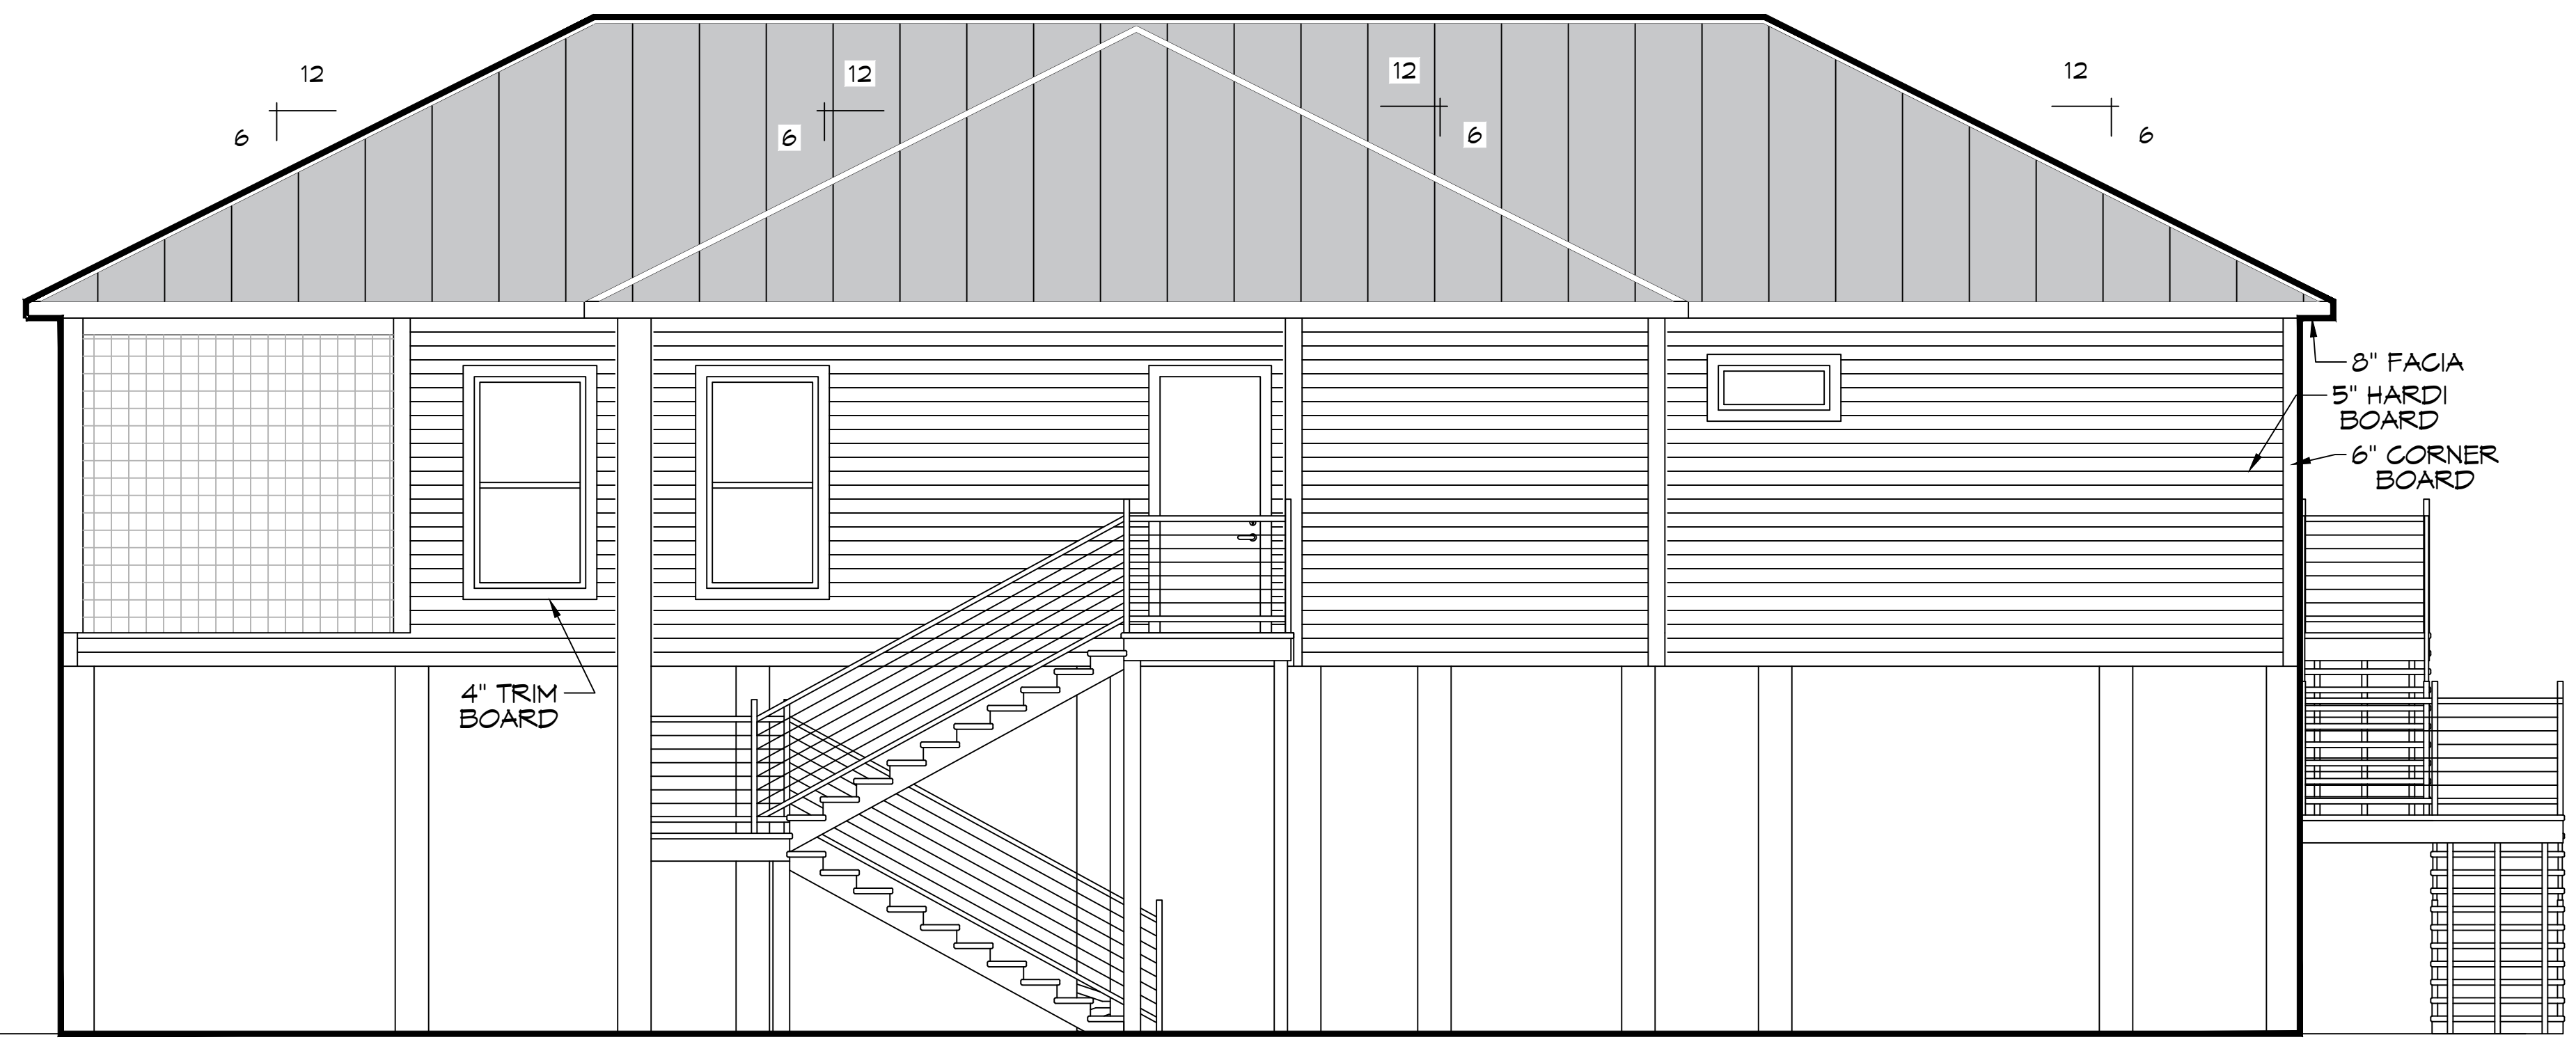

**13 LEFT ELEVATION PLAN**  
SCALE: 1/4" = 1'-0"

**DAMMON**  
ENGINEERING, INC.  
LOUISIANA & MISSISSIPPI  
www.dammonengineering.com  
info@dammonengineering.com  
PH: 985-649-5832  
Chief Engineer: Brian Misticich, PE  
554 Old Spanish Trail  
Slidell, LA 70458

#	DESCRIPTION	DATE



NEW HOUSE PLAN  
J A S O N G U Y  
LOT 229  
MONGA DRIVE, LACY RIVER ESTATES,  
COVINGTON, LOUISIANA 70335  
JOB No: DATE: 06-07-2025  
DRAWN BY: CKD CHECKED BY: BAK

SHEET TITLE:  
ELEVATION PLAN

DRAWING NUMBER:  
**A102**  
SHEET No: 9 of 12