




FILE NAME: A:\PROJECTS\Palmettos On The Bayou\New Restrooms\1502 - Elevations.dwg
 PLOT DATE: 06-24-2025 10:58:15 AM
 PLOT BY: JMS

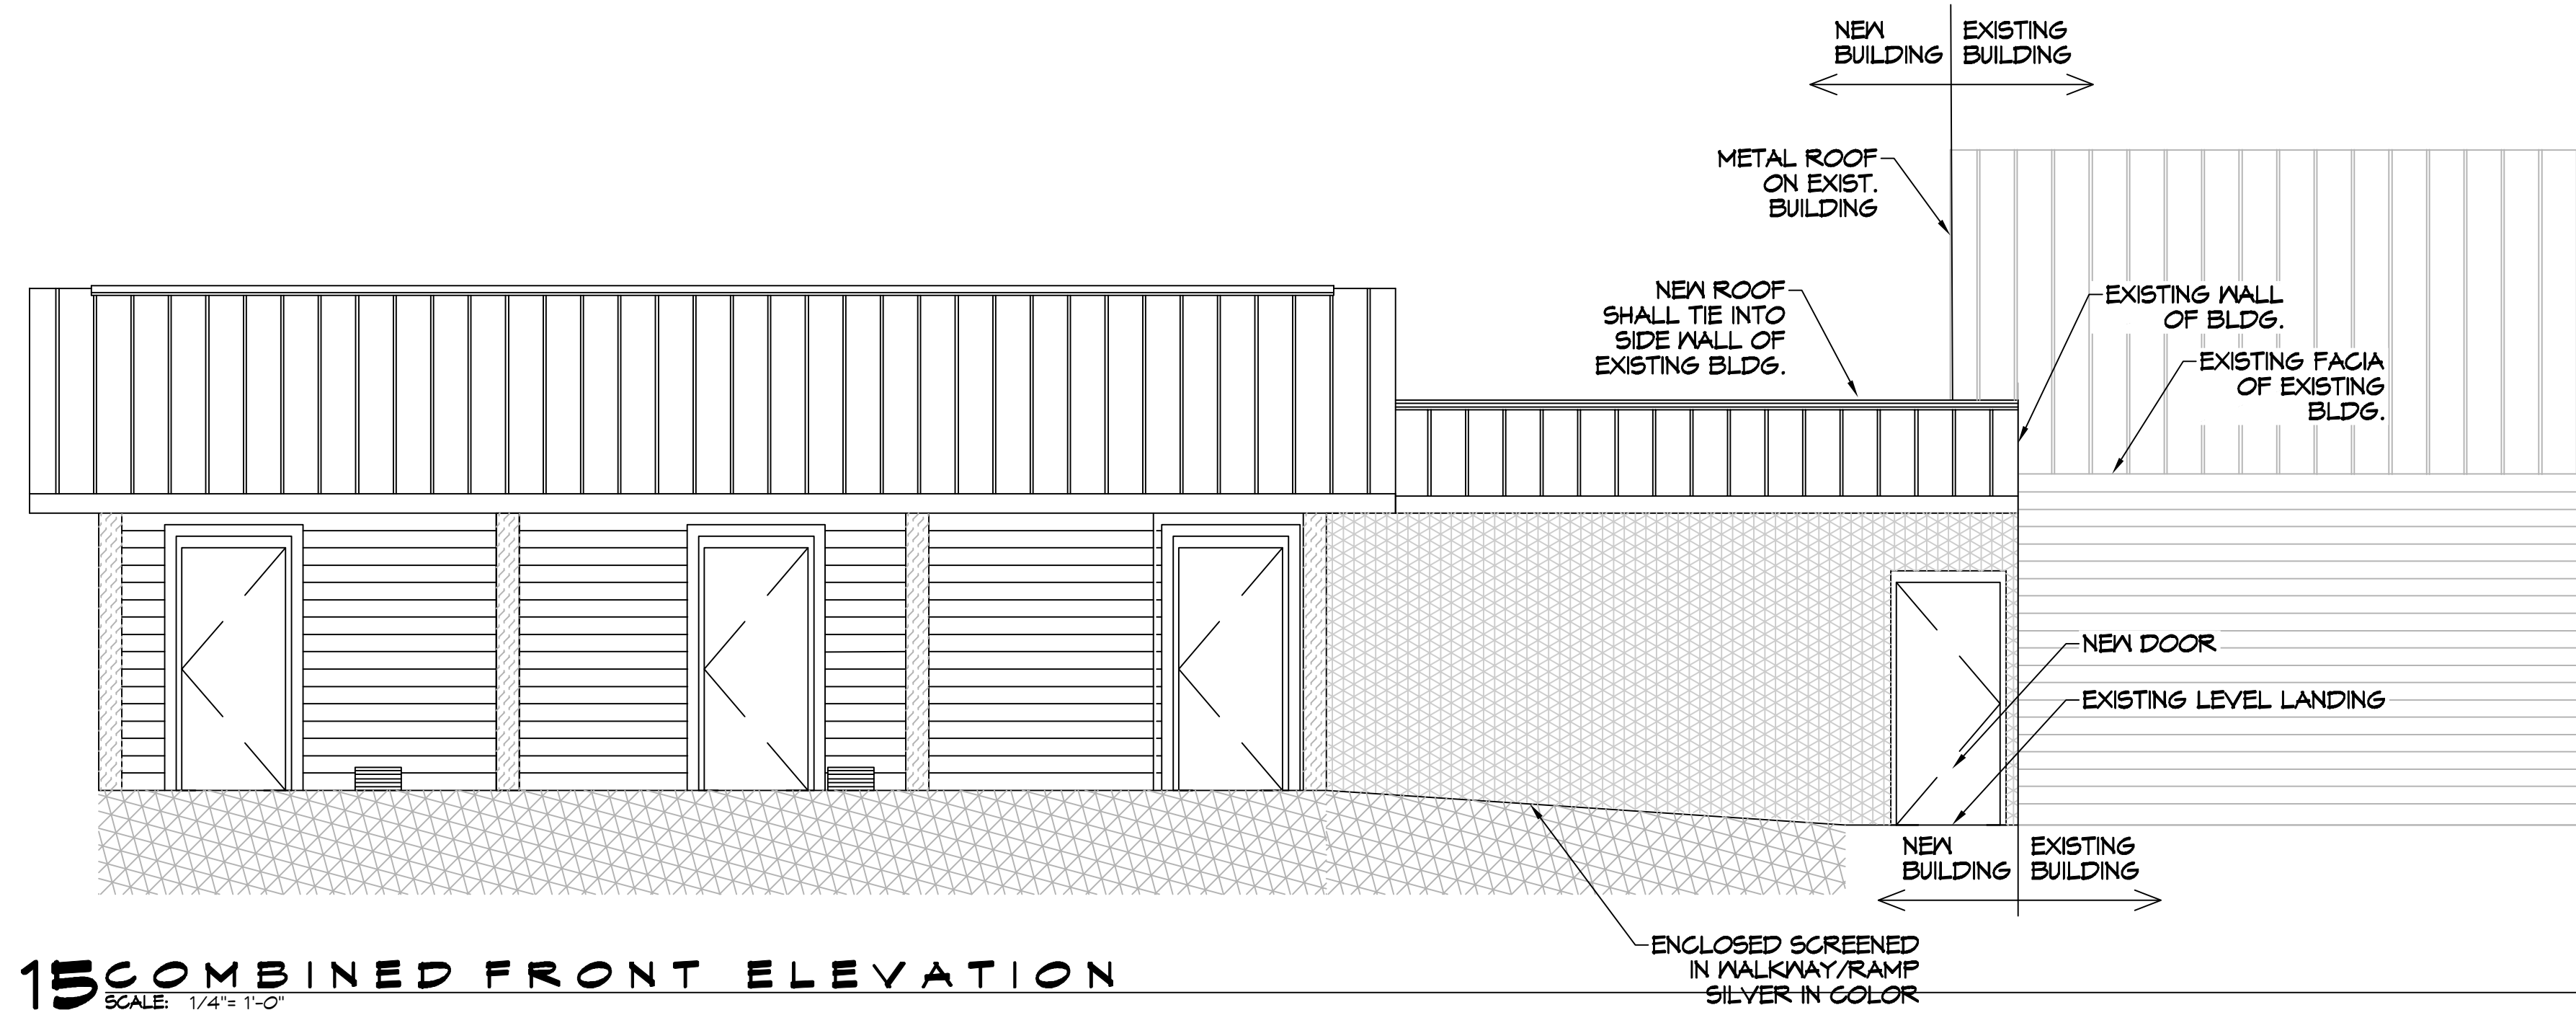


15 COMBINED FRONT ELEVATION
SCALE: 1/4" = 1'-0"

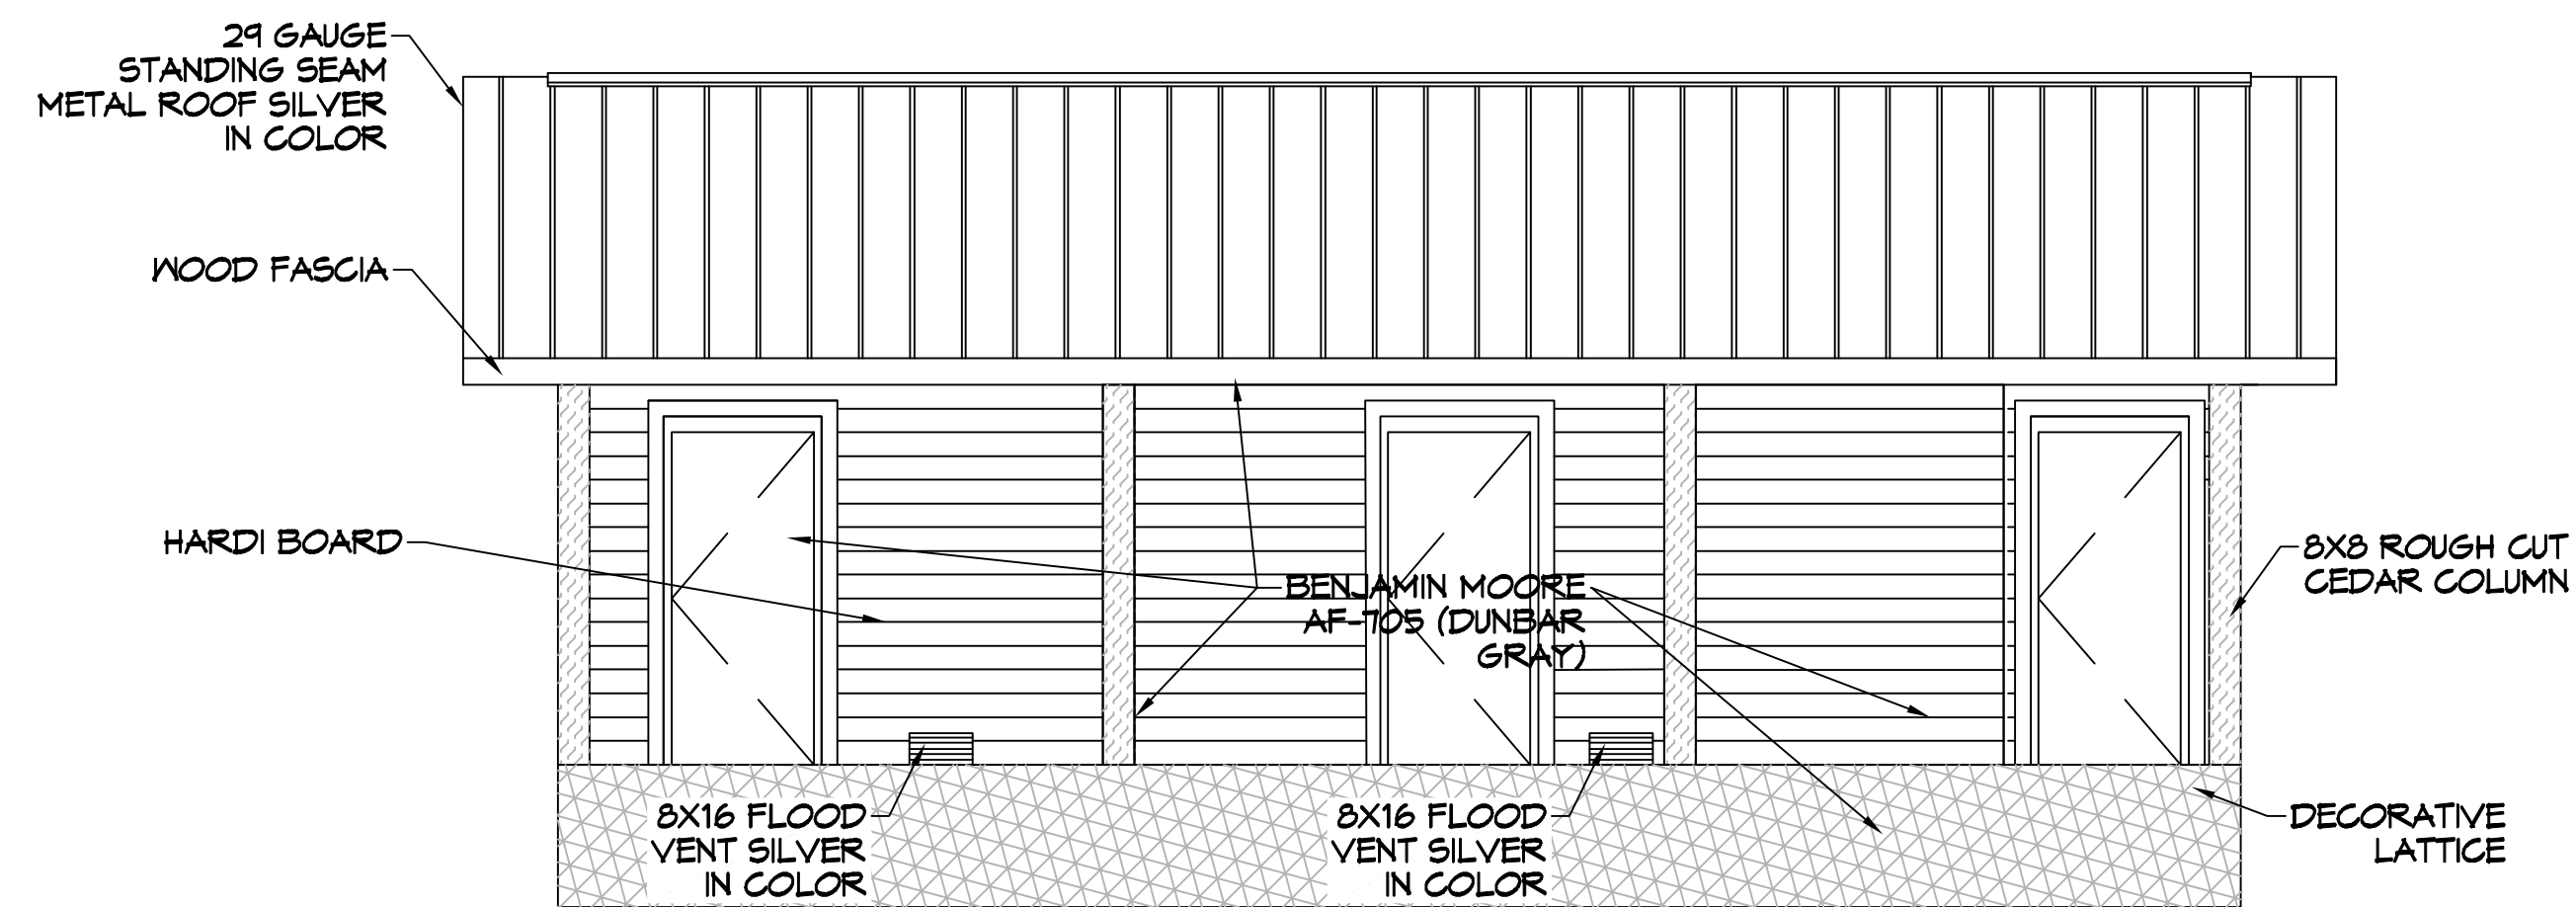


16 FRONT ELEVATION
SCALE: 1/4" = 1'-0"

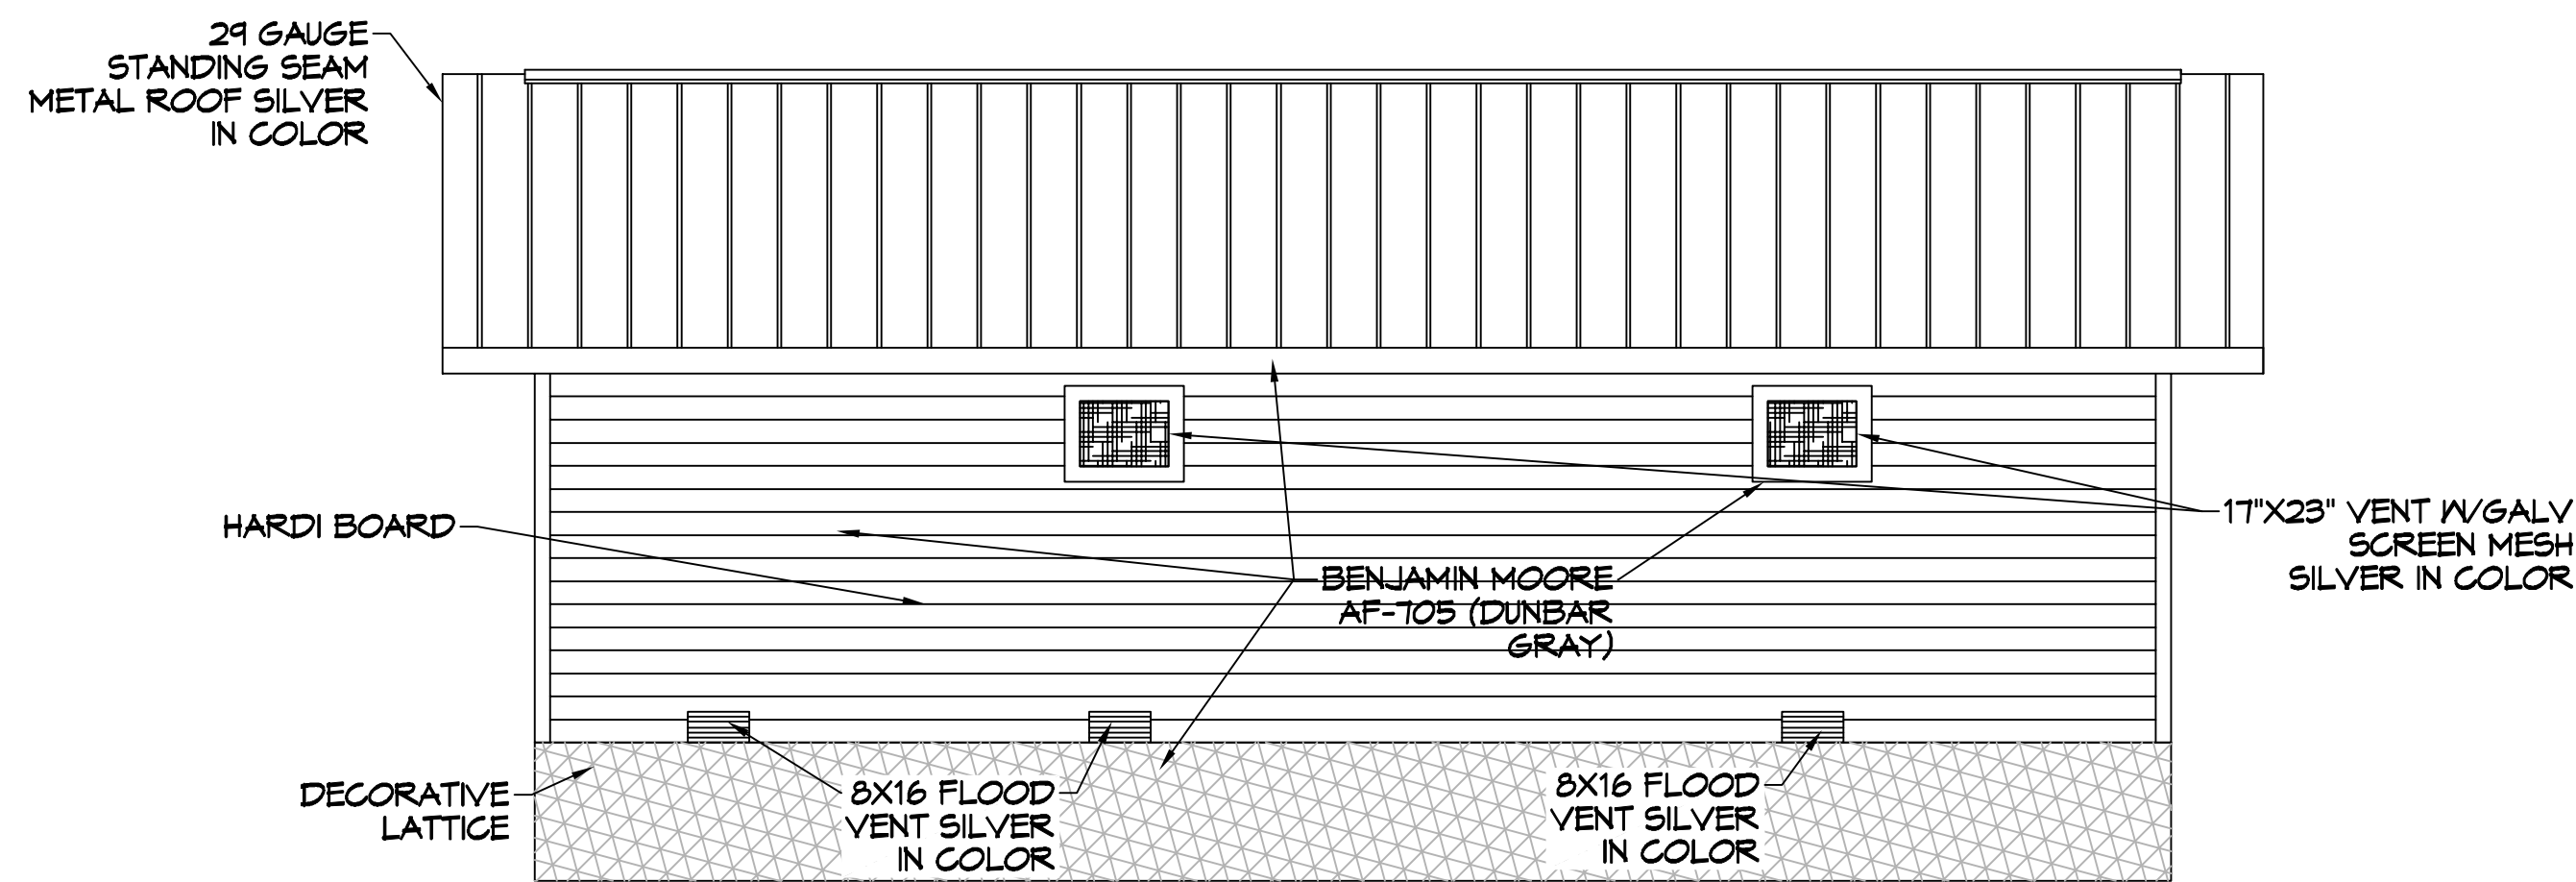

17 REAR ELEVATION
SCALE: 1/4" = 1'-0"

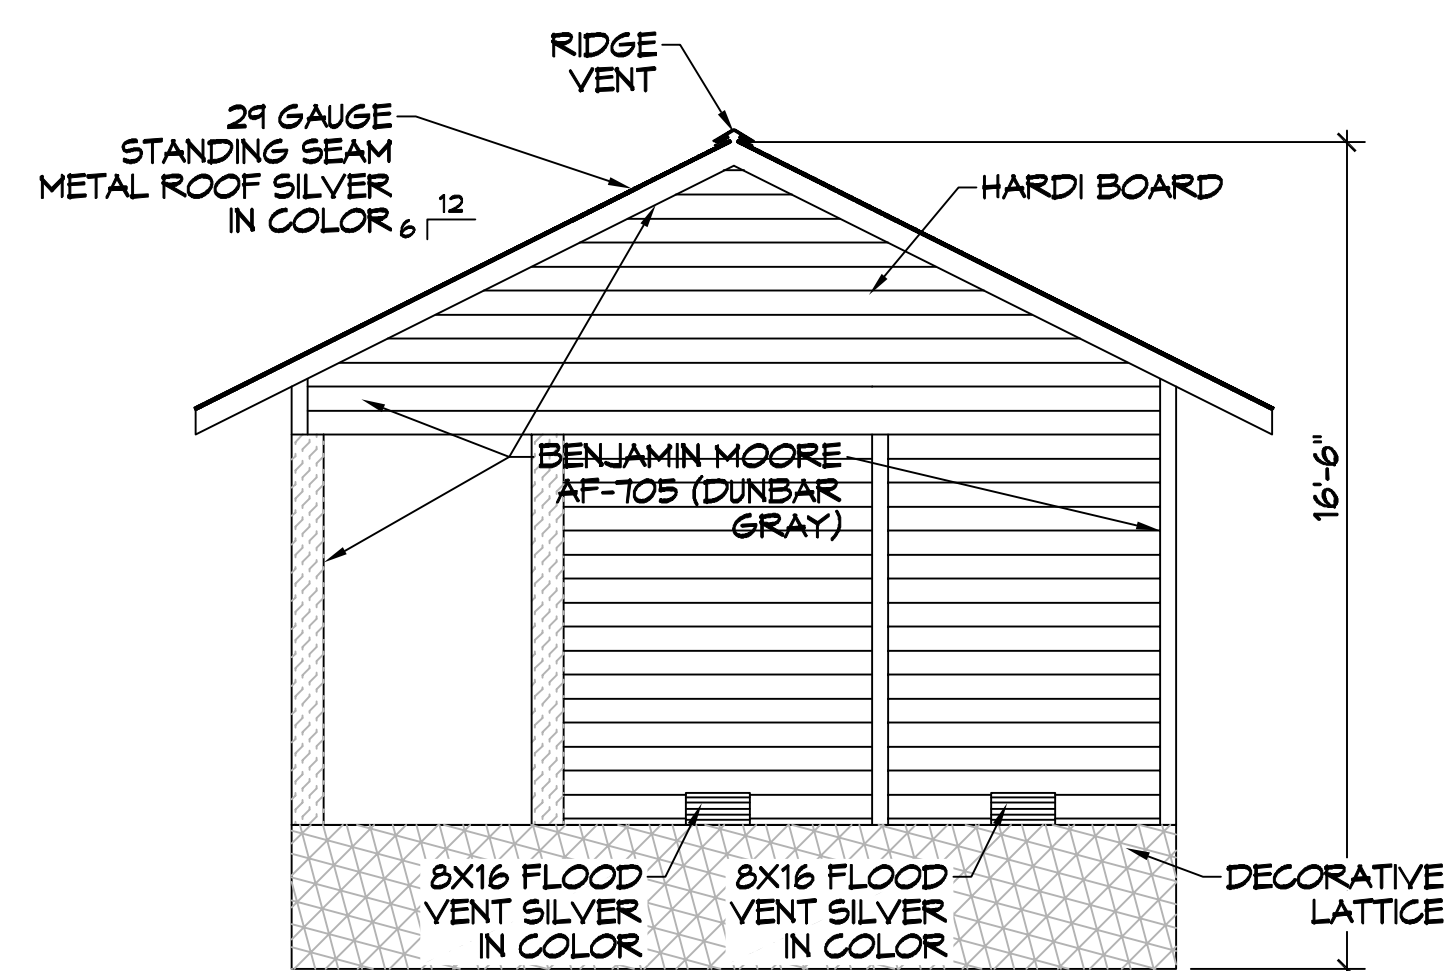

18 RIGHT ELEVATION
SCALE: 1/4" = 1'-0"

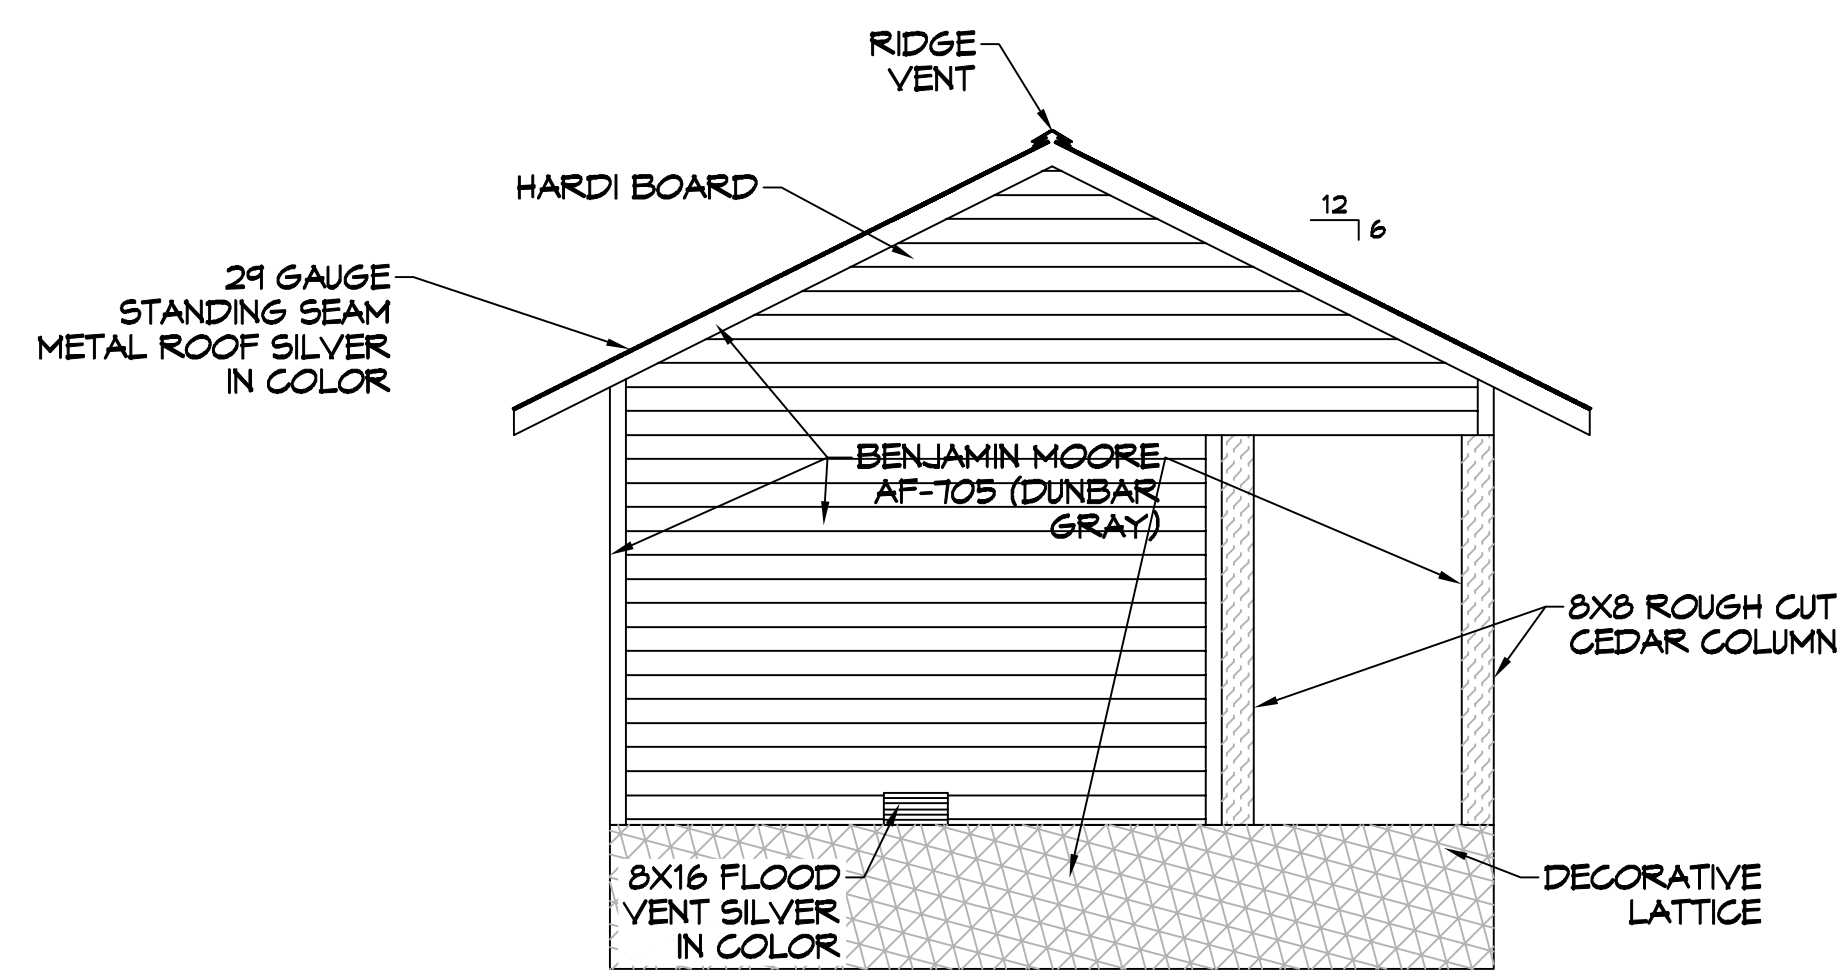

19 LEFT ELEVATION
SCALE: 1/4" = 1'-0"

#	DESCRIPTION	DATE



NEW RESTROOMS
PALMETTOS ON THE BAYOU
 1501 BAYOU LN.
 SLIDELL, LA 70458
 JOB No: 2024-05-24-2025
 DRAWN BY: CKD
 CHECKED BY: JMS

SHEET TITLE:
BUILDING ELEVATIONS

DRAWING NUMBER:

A102