




**5 ENLARGED FLOOR PLAN**  
SCALE: 1/4" = 1'-0"  
WOMENS TOILET & IT CLOSET

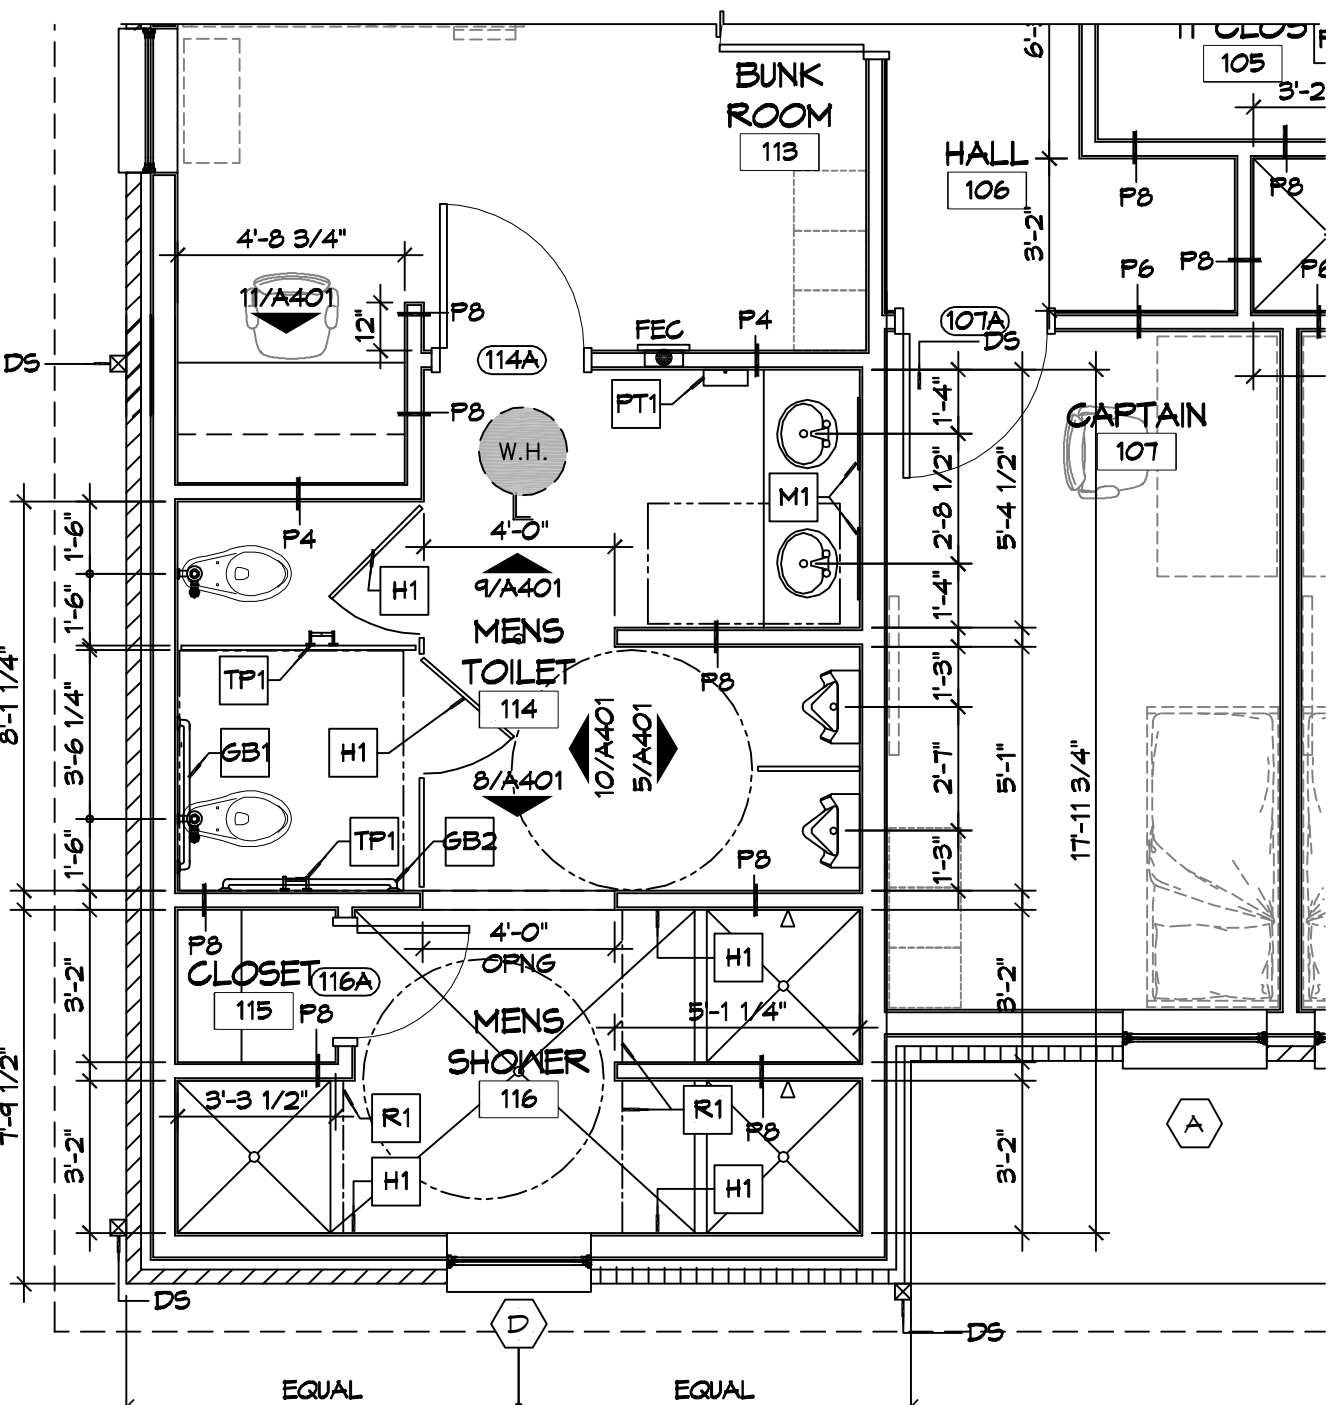

**4 ENLARGED FLOOR PLAN**  
SCALE: 1/4" = 1'-0"  
MENS TOILET

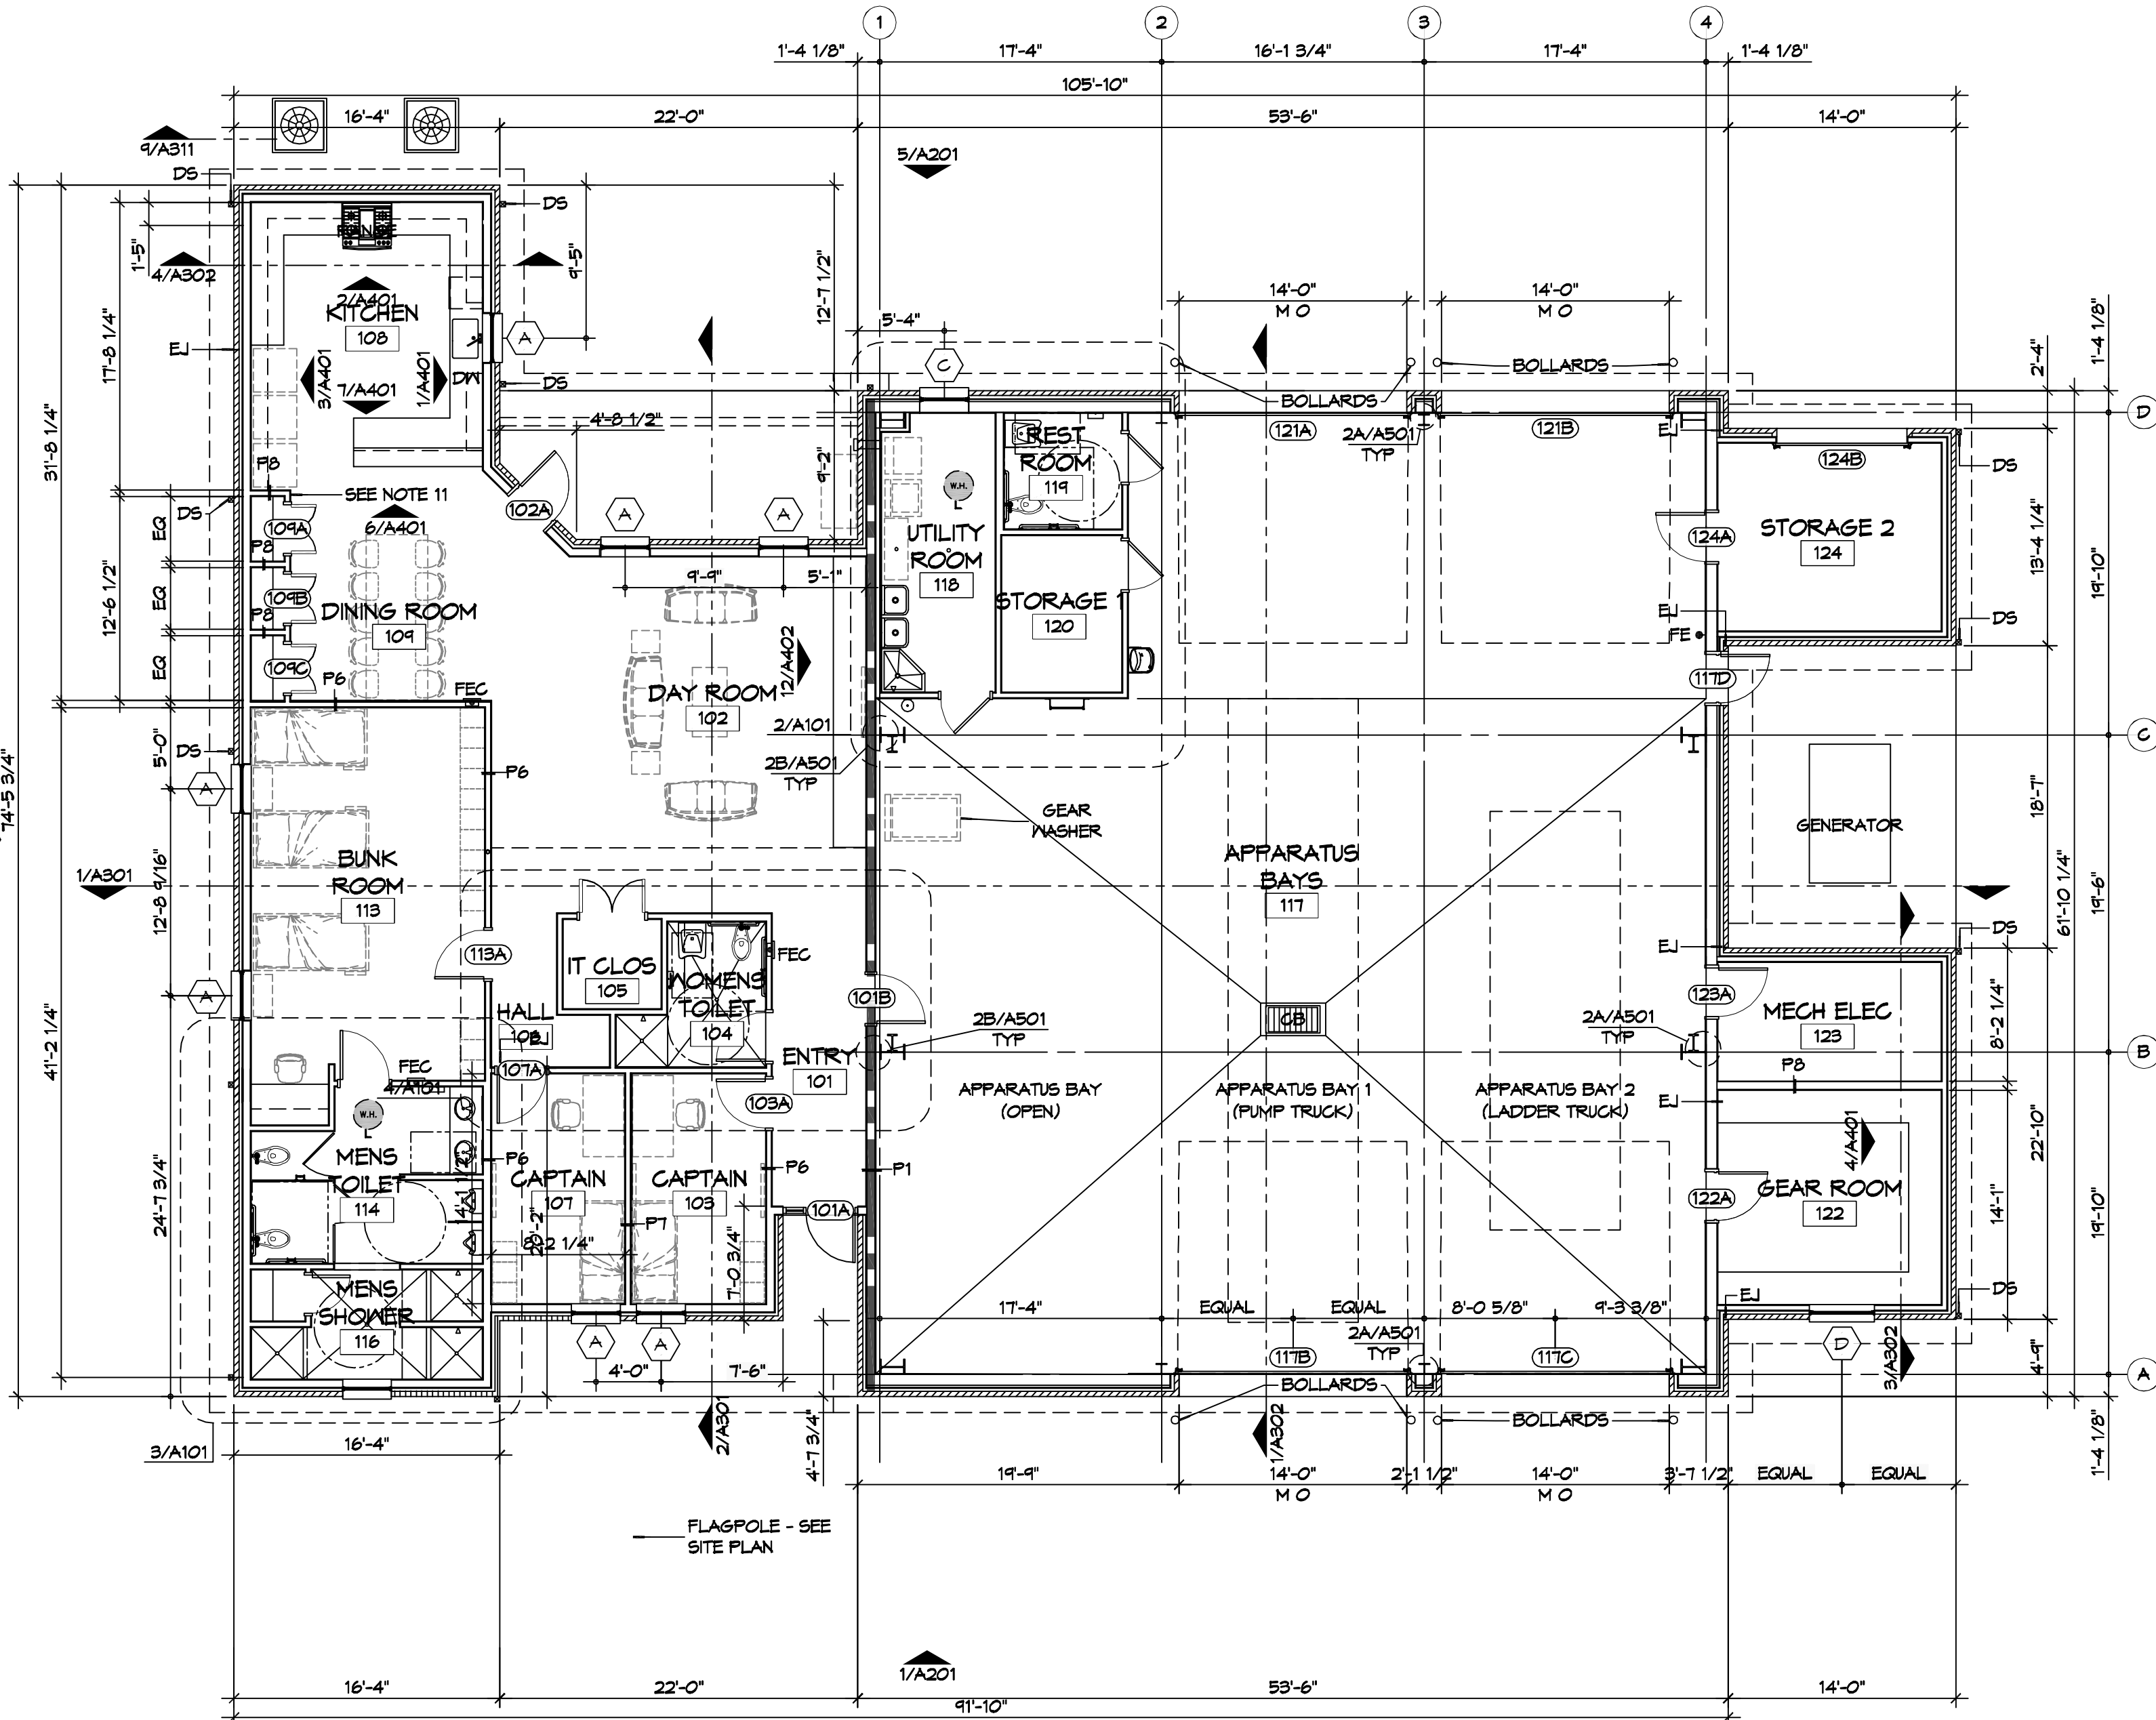

**2 ARCHITECTURAL FLOOR PLAN**  
SCALE: 1/8" = 1'-0"

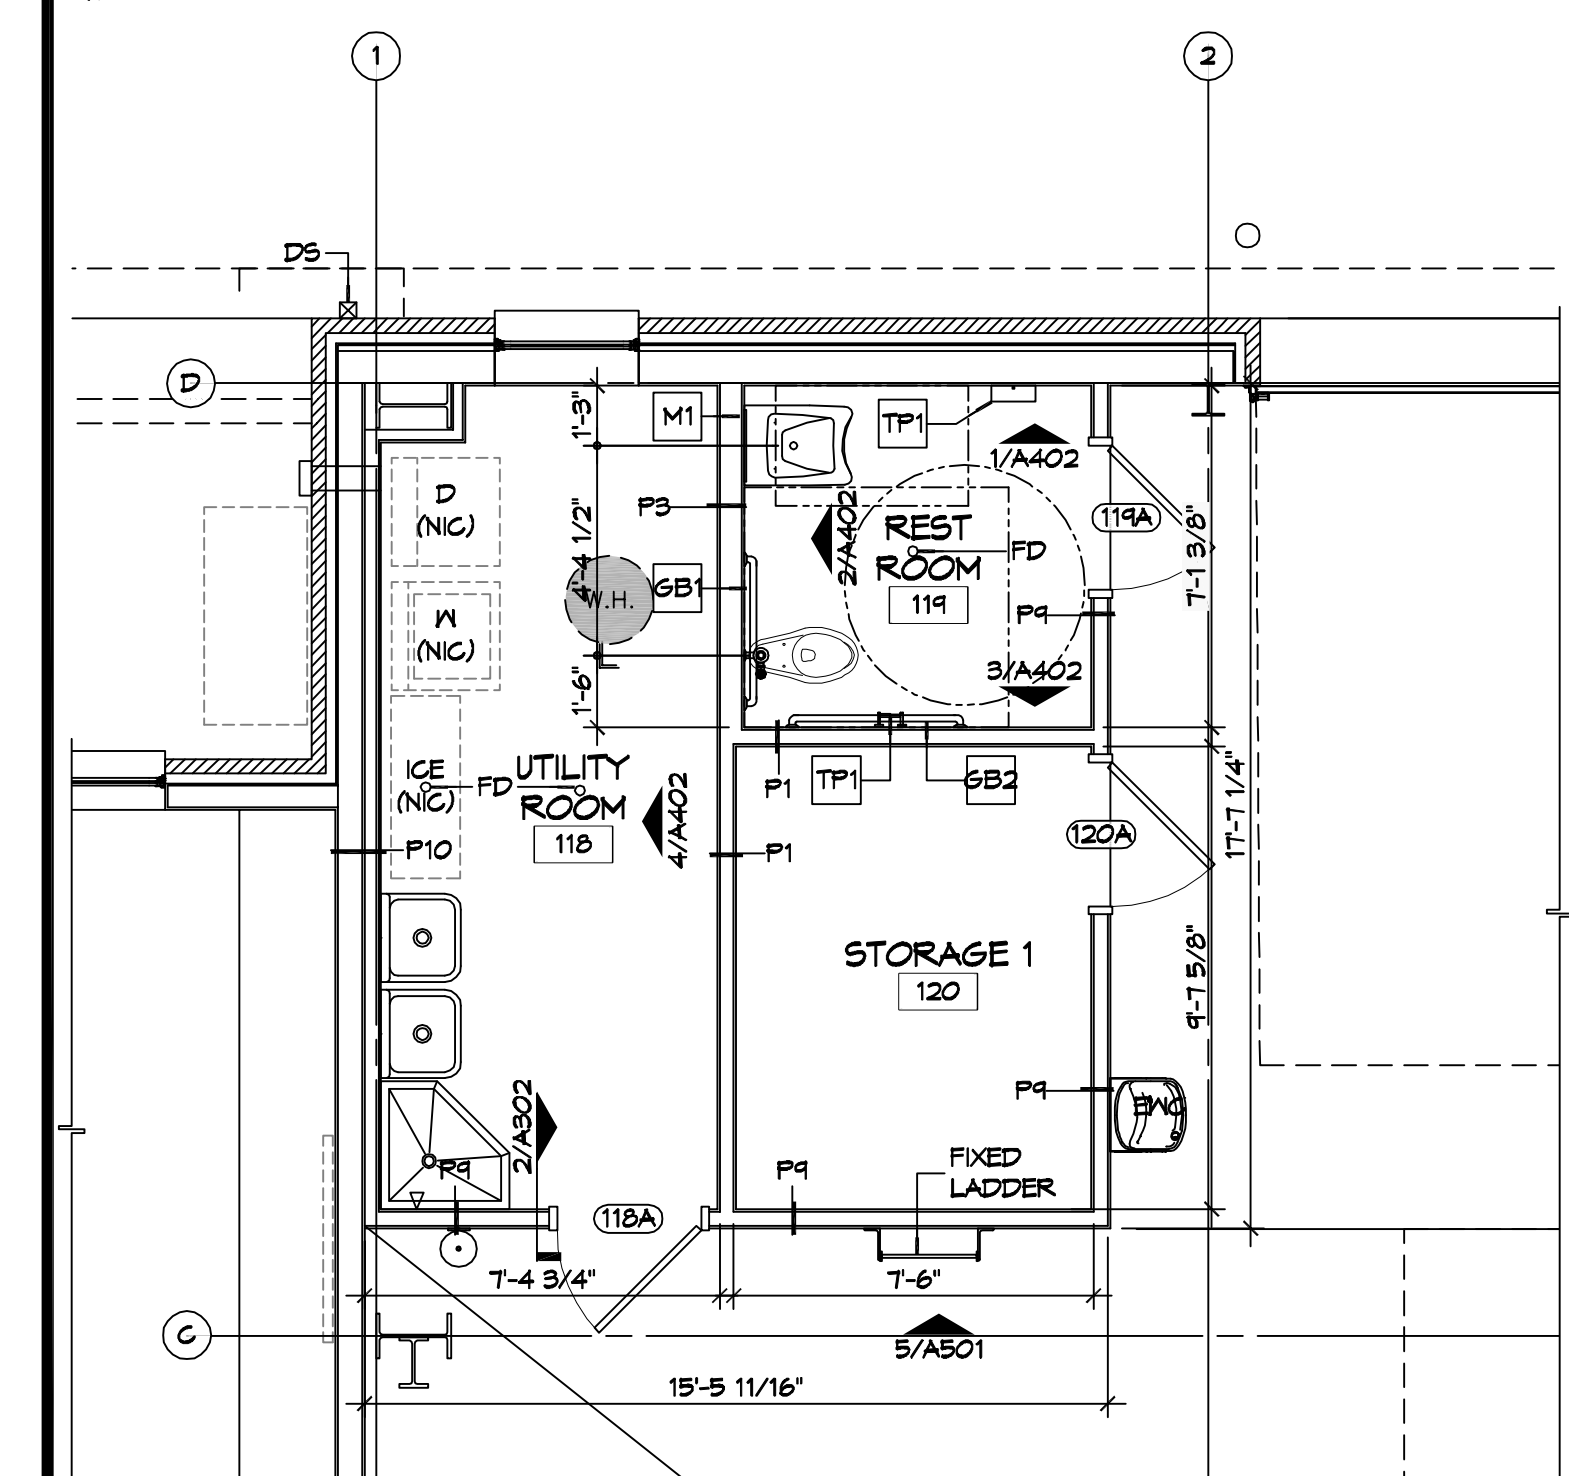

**3 ENLARGED FLOOR PLAN**  
SCALE: 1/4" = 1'-0"

#	DESCRIPTION	DATE

SEAL:

**NEW FIRE STATION #10  
ST. TAMMANY FIRE PROTECTION  
DISTRICT NO. 1**  
LAKESHORE VISTA BLVD  
SLIDELL, LA 70458  
JOB NO: 2025  
DATE: 04-05-2025  
DRAWN BY: GKD  
CHECKED BY: GKD

SHEET TITLE:  
ARCHITECTURAL FLOOR  
PLAN, DETAIL FLOOR  
PLANS, AND SCHEDULES

DRAWING NUMBER:

**A101**

