




PAVING DETAILS

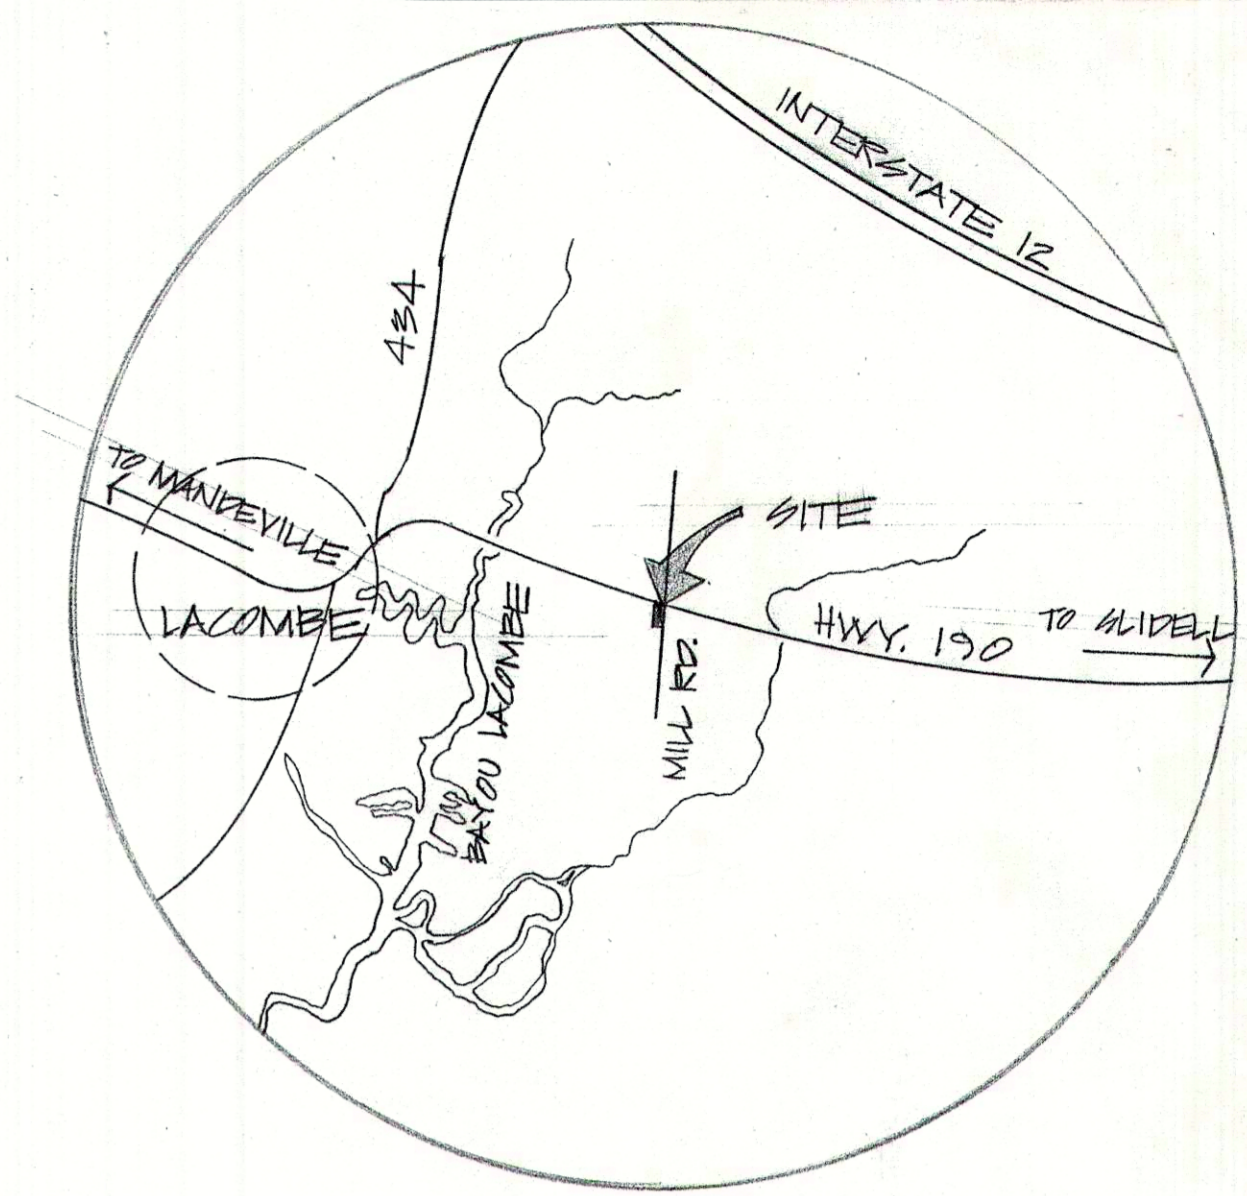

VICINITY MAP

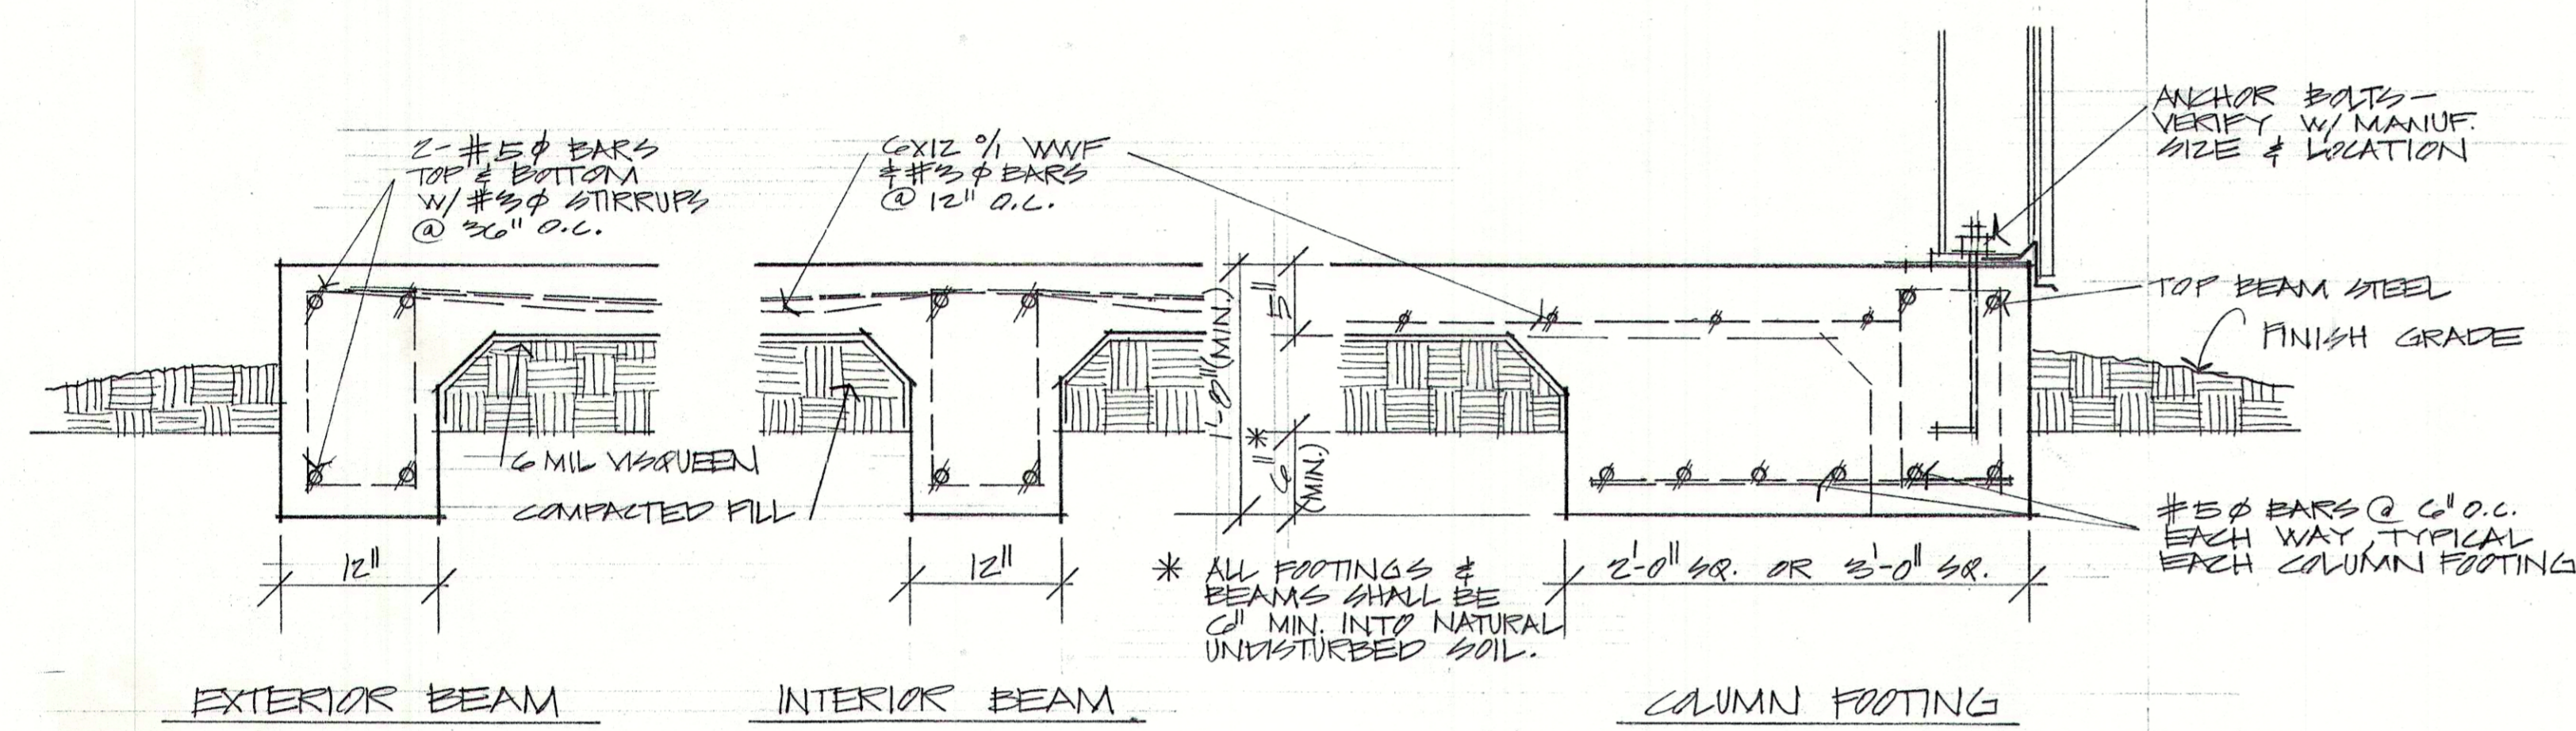


FOUNDATION DETAILS

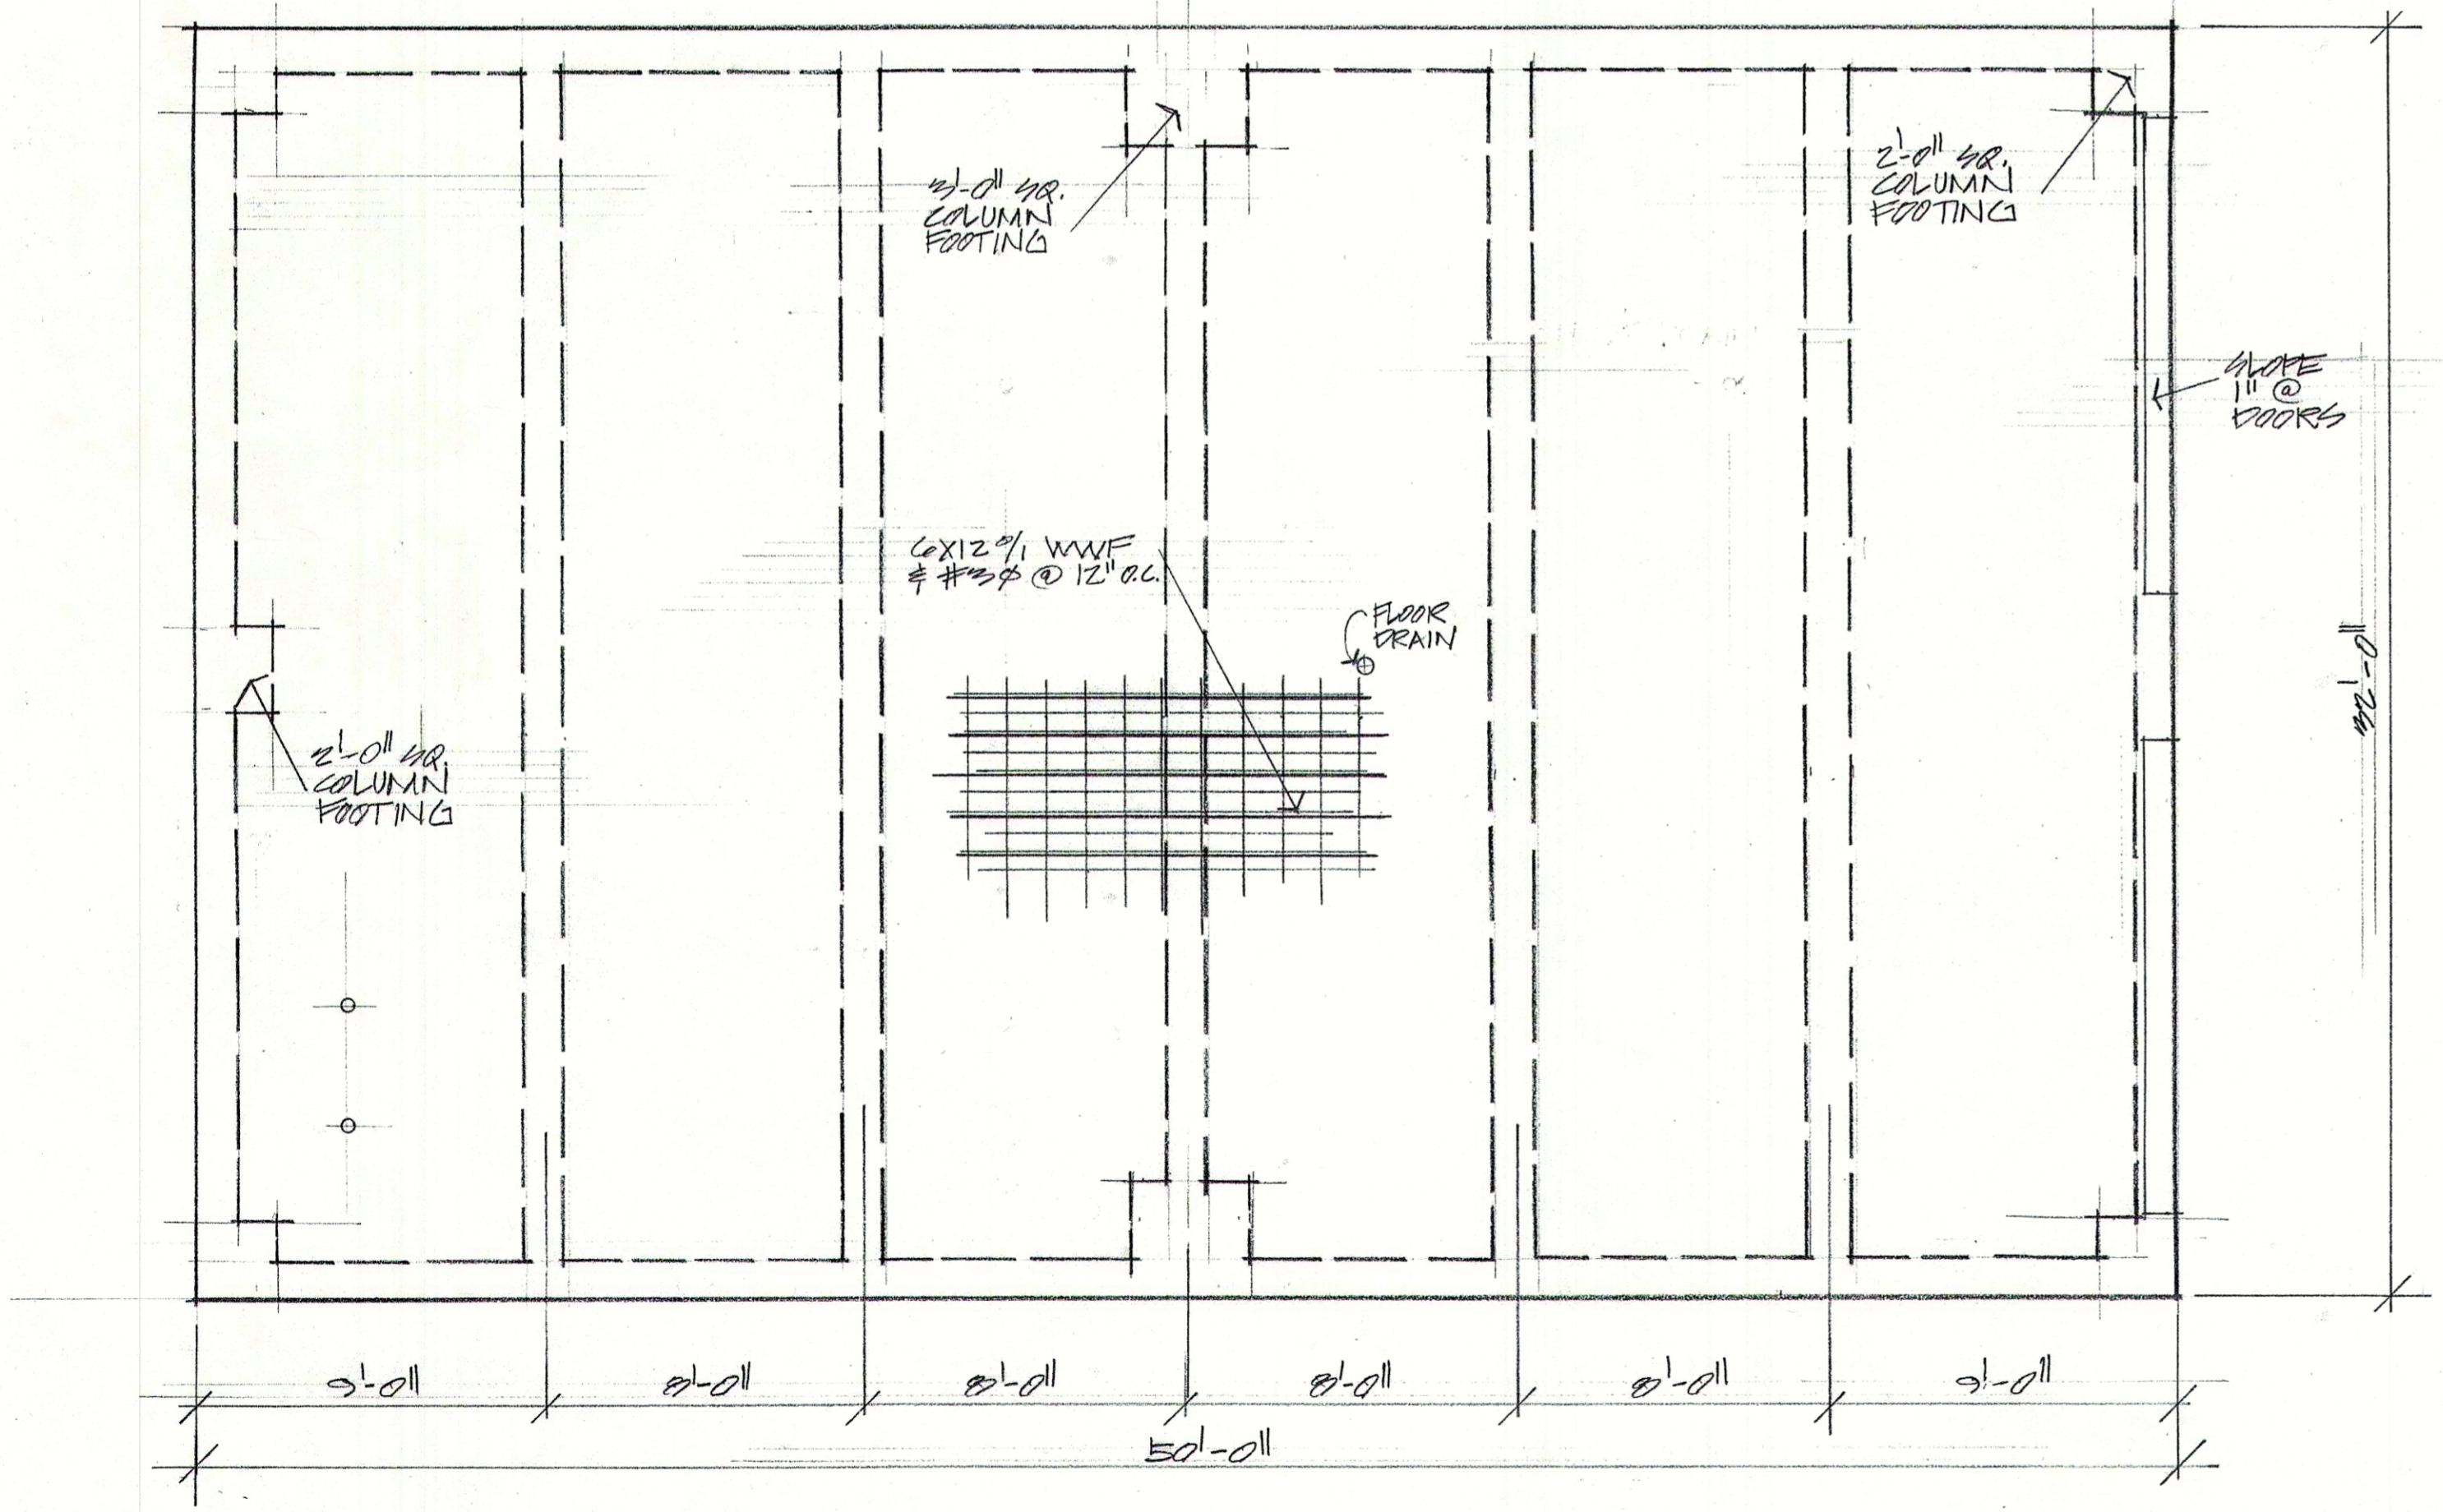

FOUNDATION PLAN

SCALE 1/4" = 1'-0"

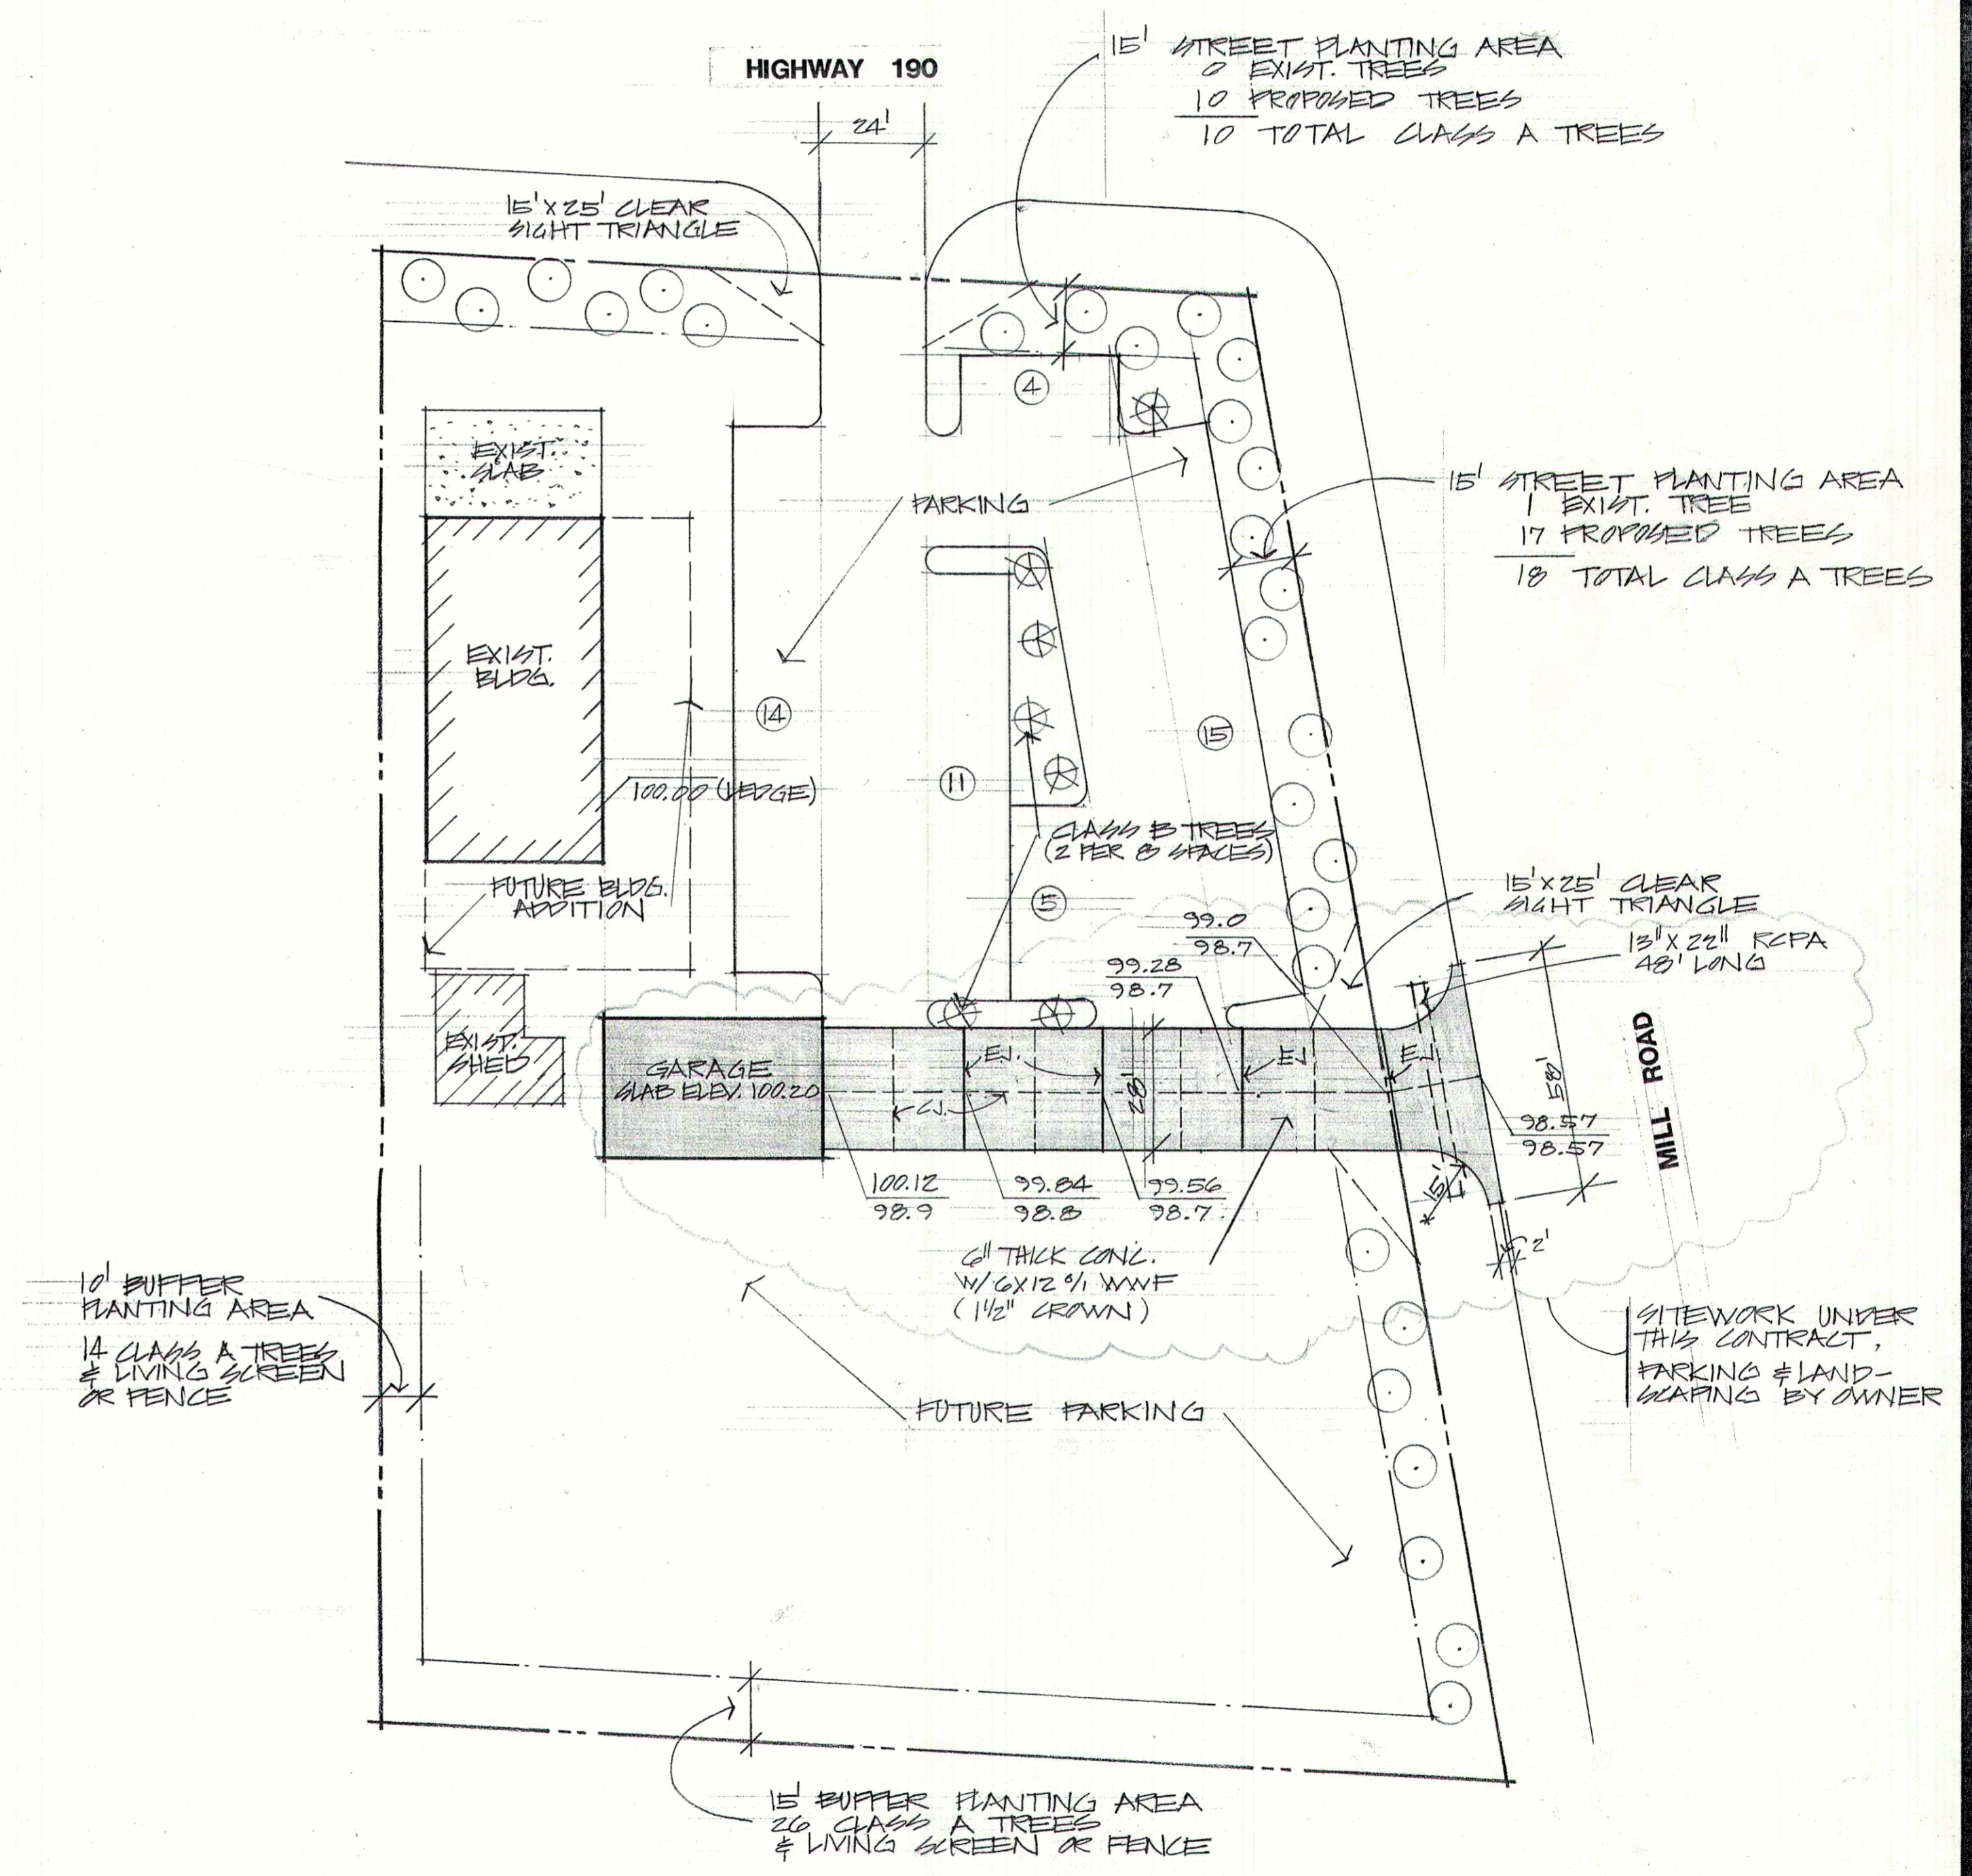

SITE PLAN

SCALE 1" = 30'

RENE A. HARRIS & ASSOCIATES
CONSULTING ENGINEER

OAKLAWN FIRE STATION
GARAGE ADDITION - PHASE III

DATE
3-1-90

SHEET
1

OF 5