



**FOUNDATION PLAN**

SCALE: 1/4" = 1'-0"

(ALTERNATE) FORAGE SHED  
(SEE ARCHITECTURAL)

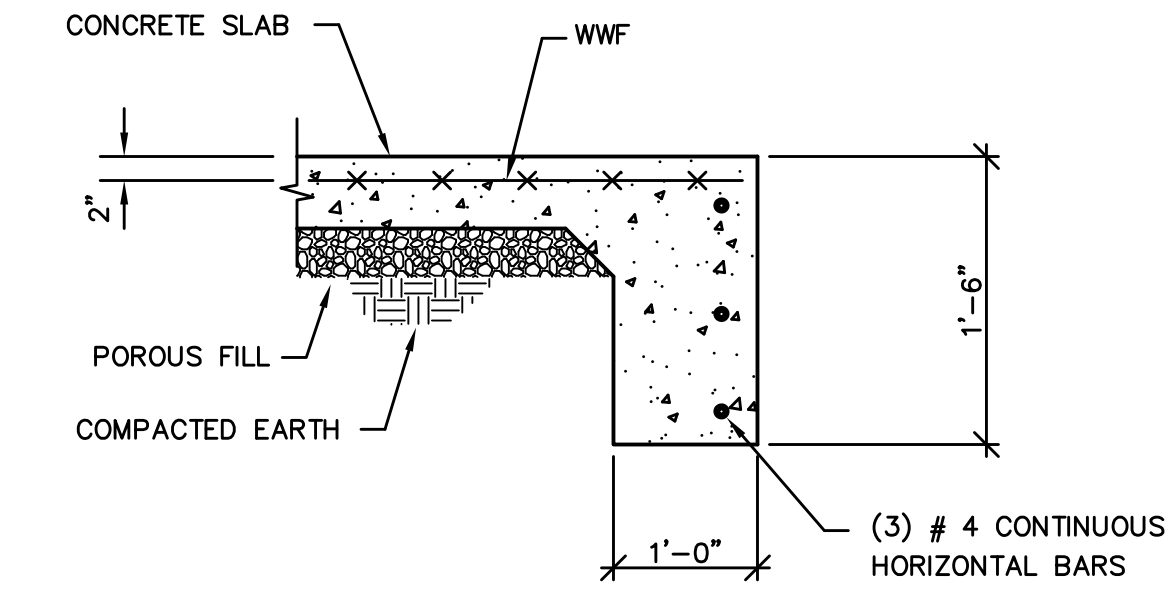

**1** SECTION  
SCALE: NONE  
TURNDOWN SLAB

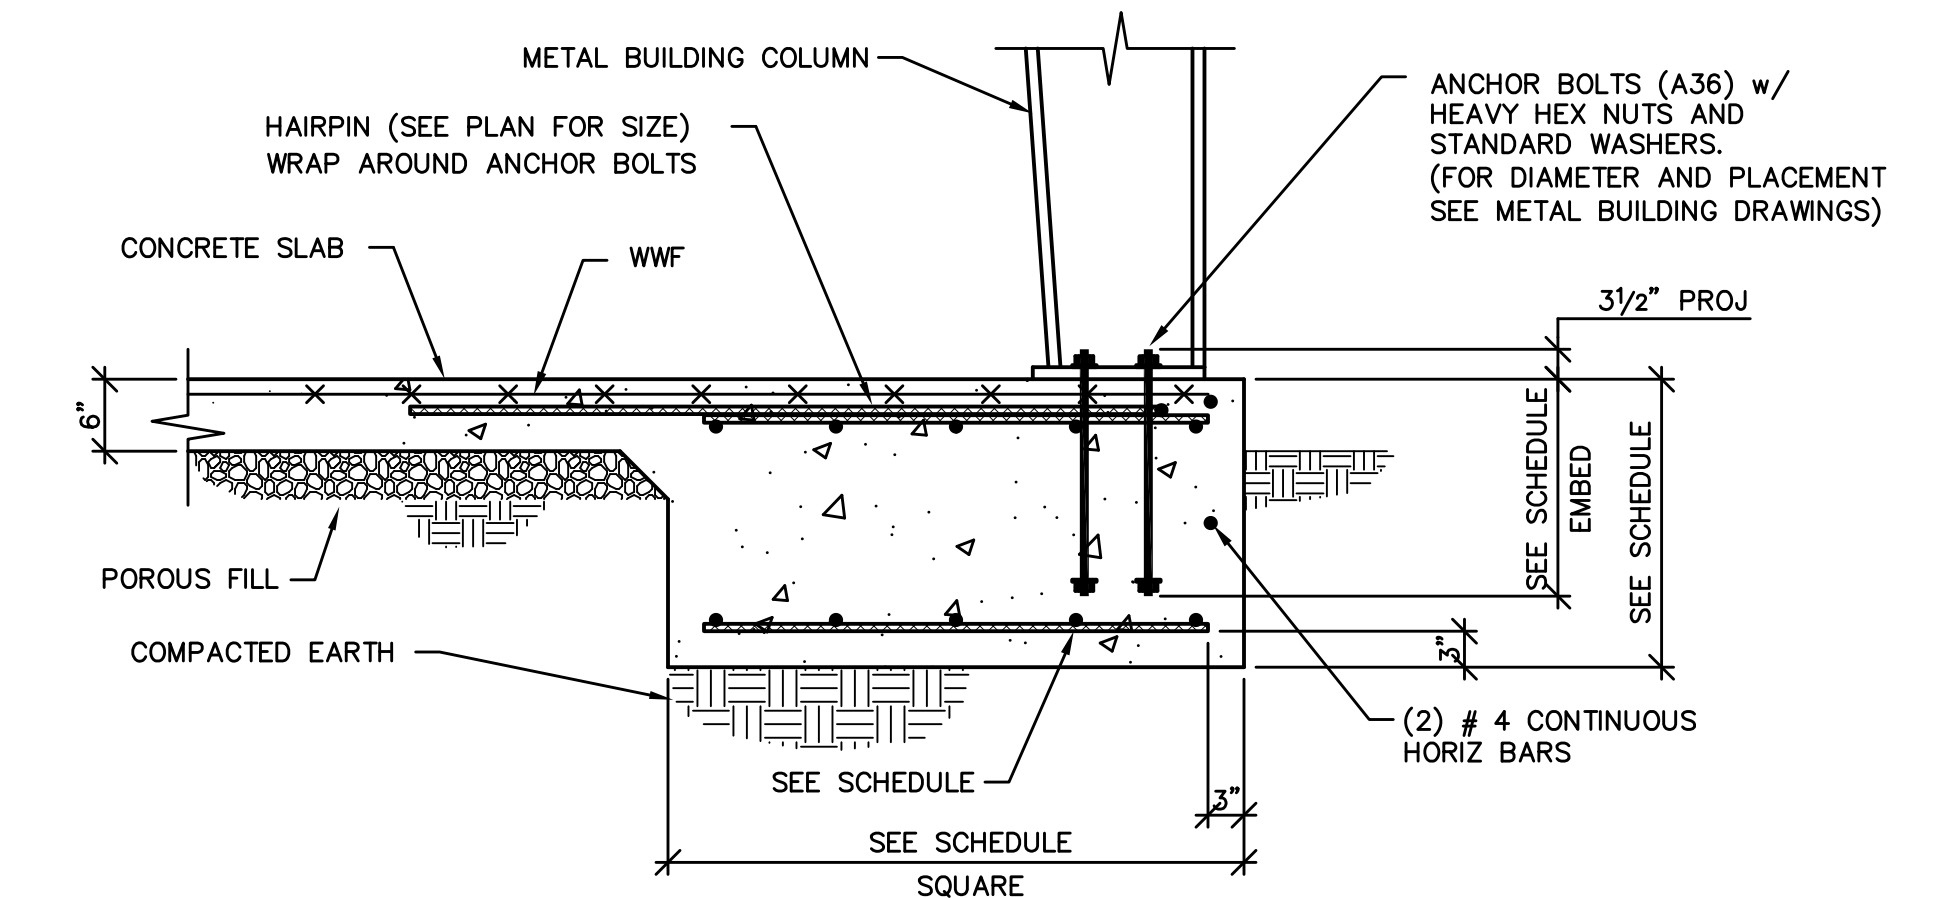


**2** SECTION  
SCALE: NONE  
COLUMN FOOTING

**FOUNDATION PLAN NOTES:**


- FOR GENERAL NOTES AND SCHEDULES SEE SHEET S0.1.
- FOR TYPICAL SECTIONS AND DETAILS SEE SHEET S3.1 & S3.2.
- FINISH SLAB ELEVATION EQUALS REFERENCE SLAB ELEVATION +0'-0".
- COORDINATE ALL UNDER SLAB UTILITIES WITH OTHER TRADES.
- FOR ALL ANCHOR BOLT PLACEMENT SEE METAL BUILDING MANUFACTURER'S SETTING PLAN.
- FJ INDICATES FLOOR JOINT, SEE DETAIL 1/S3.1.
- F# INDICATES FOOTING TYPE, SEE FOOTING SCHEDULE ON SHEET S1.1 FOR FOOTING SIZE AND REINFORCEMENT.
- X+### INDICATES FINAL FIN. GRADE. CO-ORD WITH CIVIL DRAWINGS.

P.O. Box 529  
22615 Highway 59 North  
Robertsdale, Alabama 36567  
Office: 251-947-3864  
Fax: 251-947-3138

**ADAMS STEWART**  
**ARCHITECTS, LLC**  
Architecture, Planning  
Interiors, Construction Administration

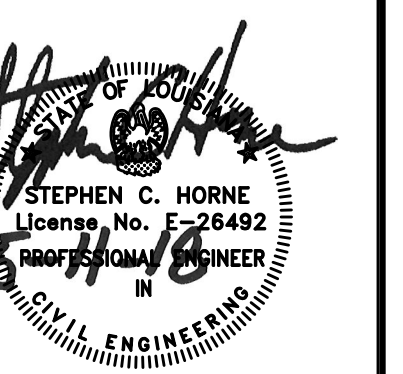

**Tractor Supply Company**  
2083 Gause Blvd West, Slidell Louisiana 70460

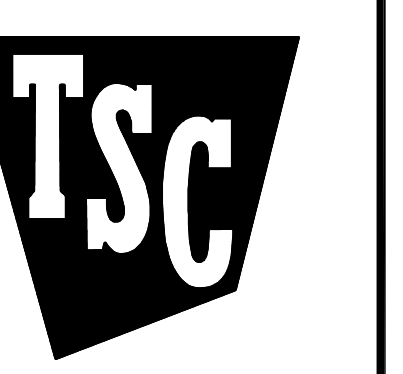

TRACTOR SUPPLY COMPANY

DESCRIPTION	DATE
ISSUE FOR SCHEDULE I	January 29, 2018
ISSUE FOR PERMIT	March 12, 2018
ISSUE FOR SCHEDULE II	MAY 11, 2018

PROJECT NO: 17-061 / S0318

SHEET NO:  
FOUNDATION PLAN

S1.2