




P.L. DAMMON, P.E., Civil Engineer, License No. 20860, State of Louisiana, 22, 2024, 4:01:14

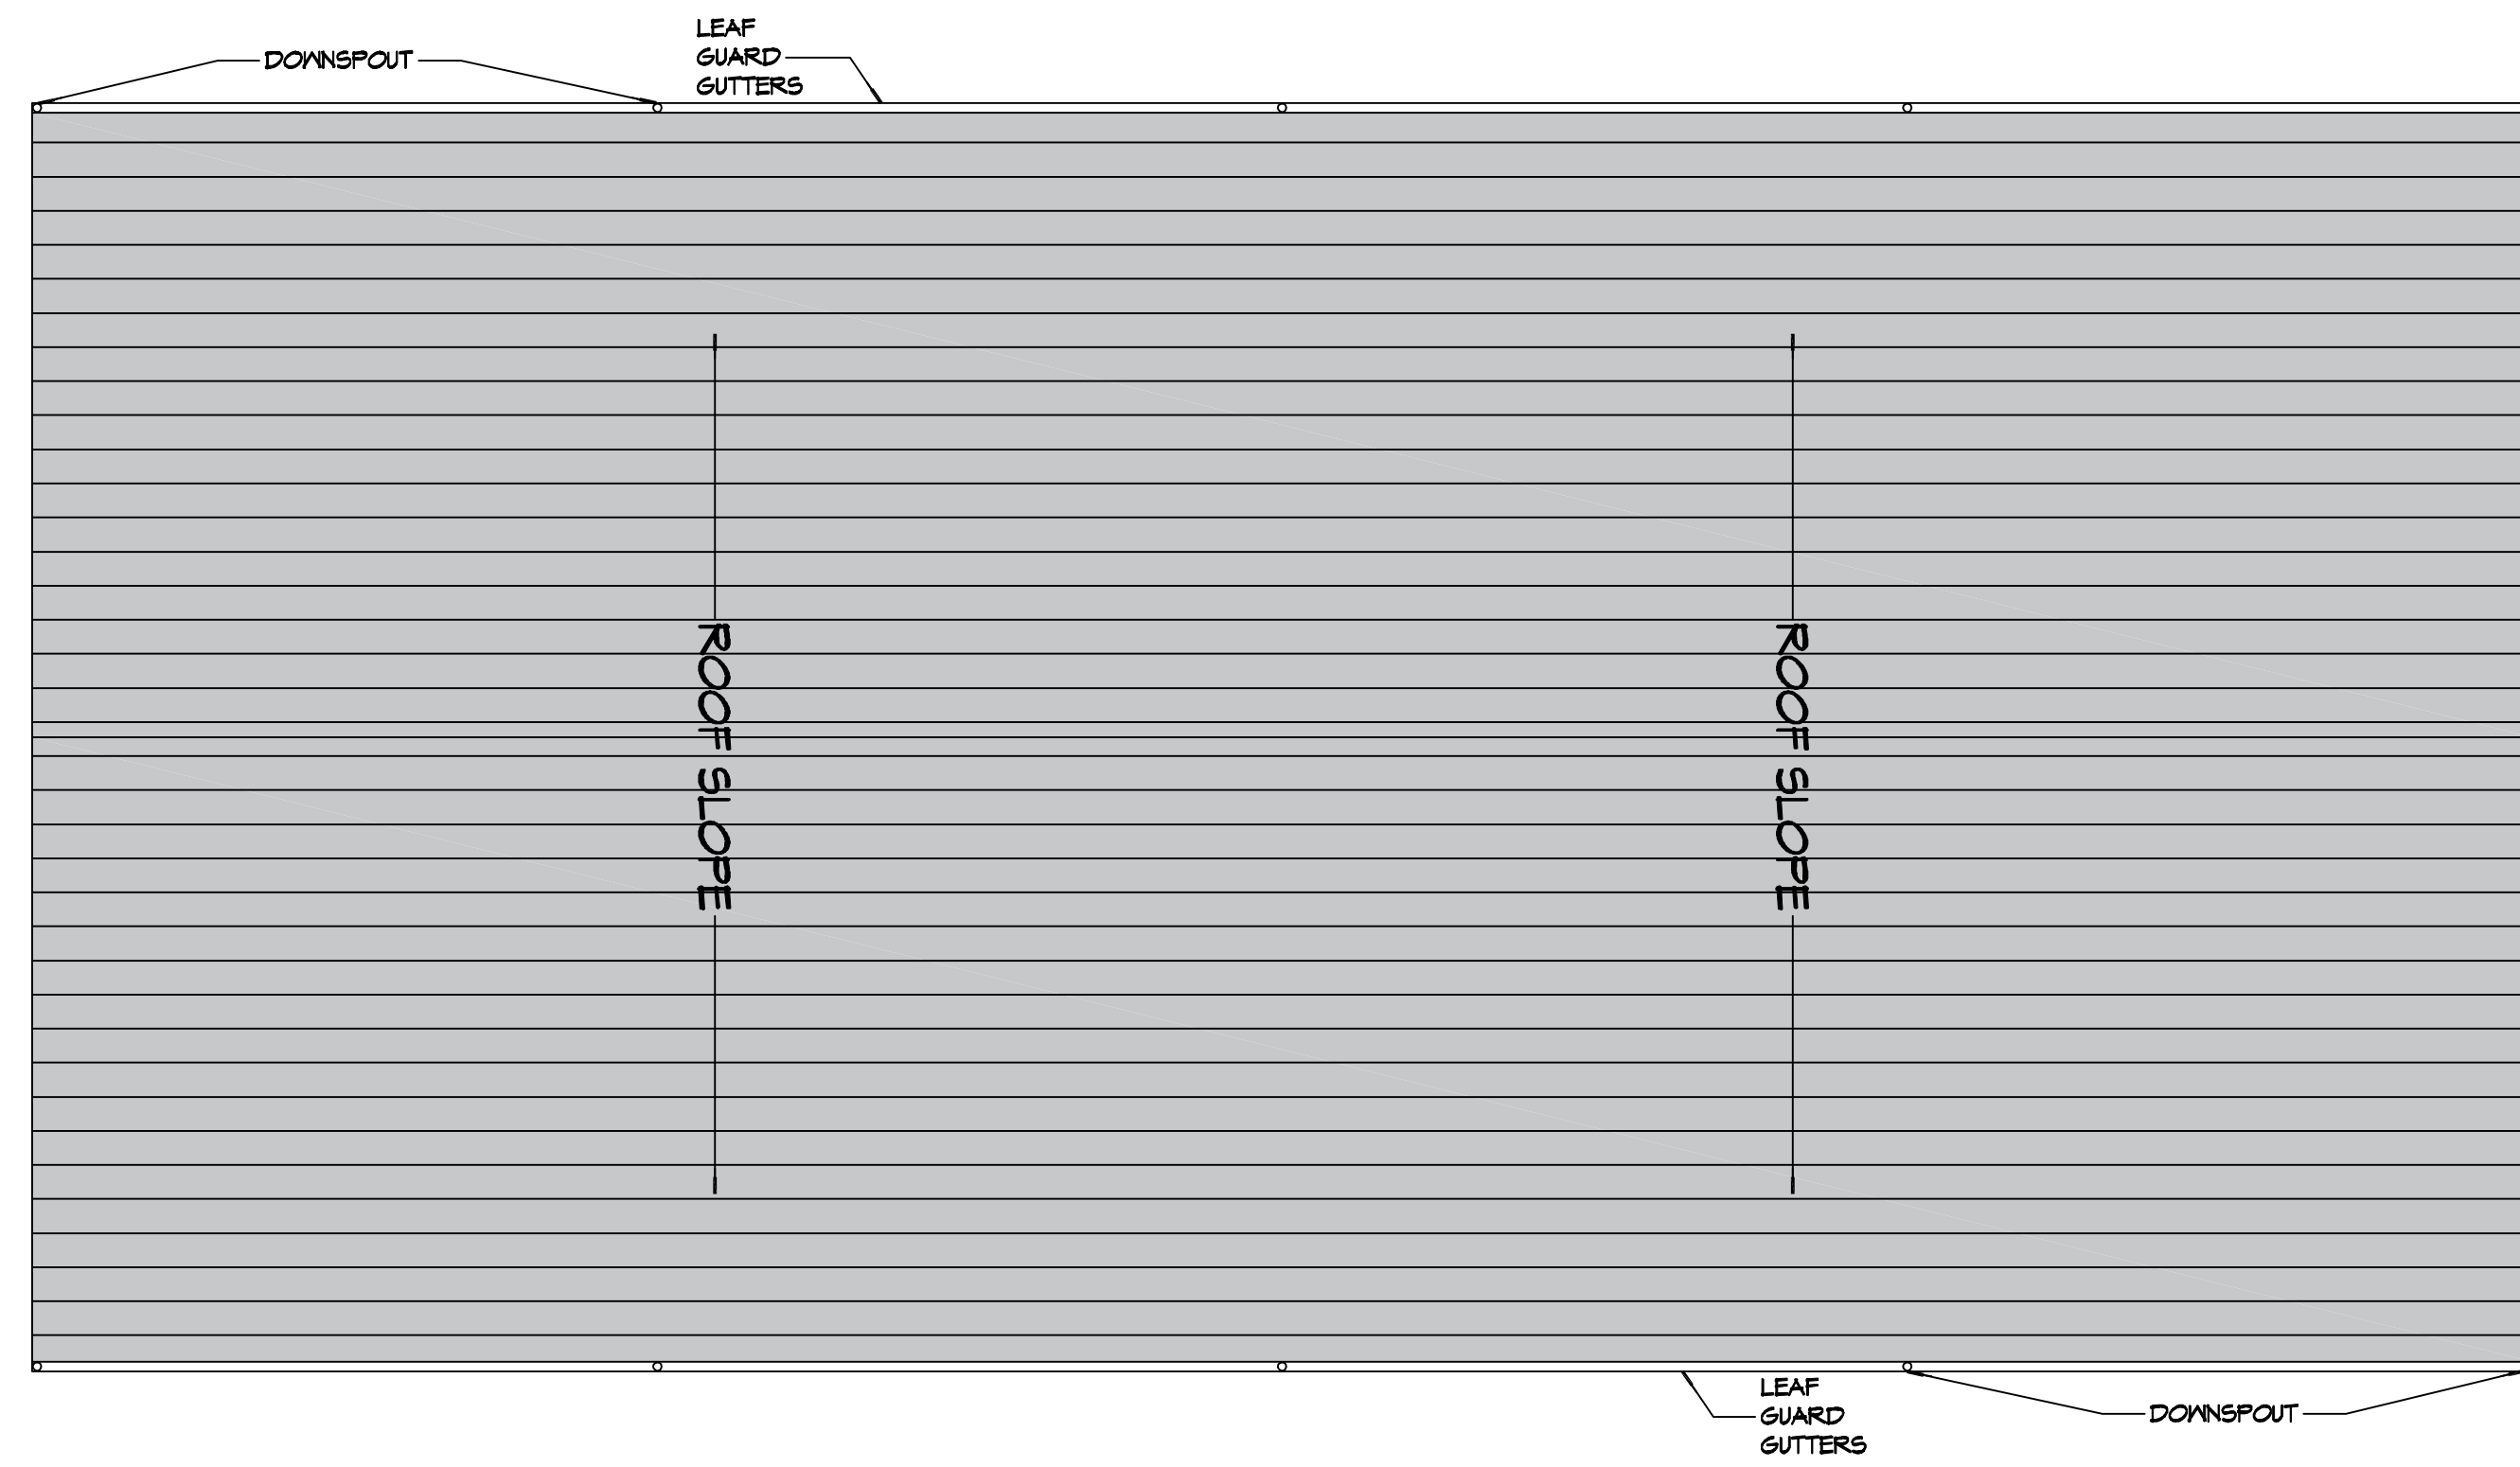

**ROOF PLAN**  
SCALE: 1/8" = 1'-0"

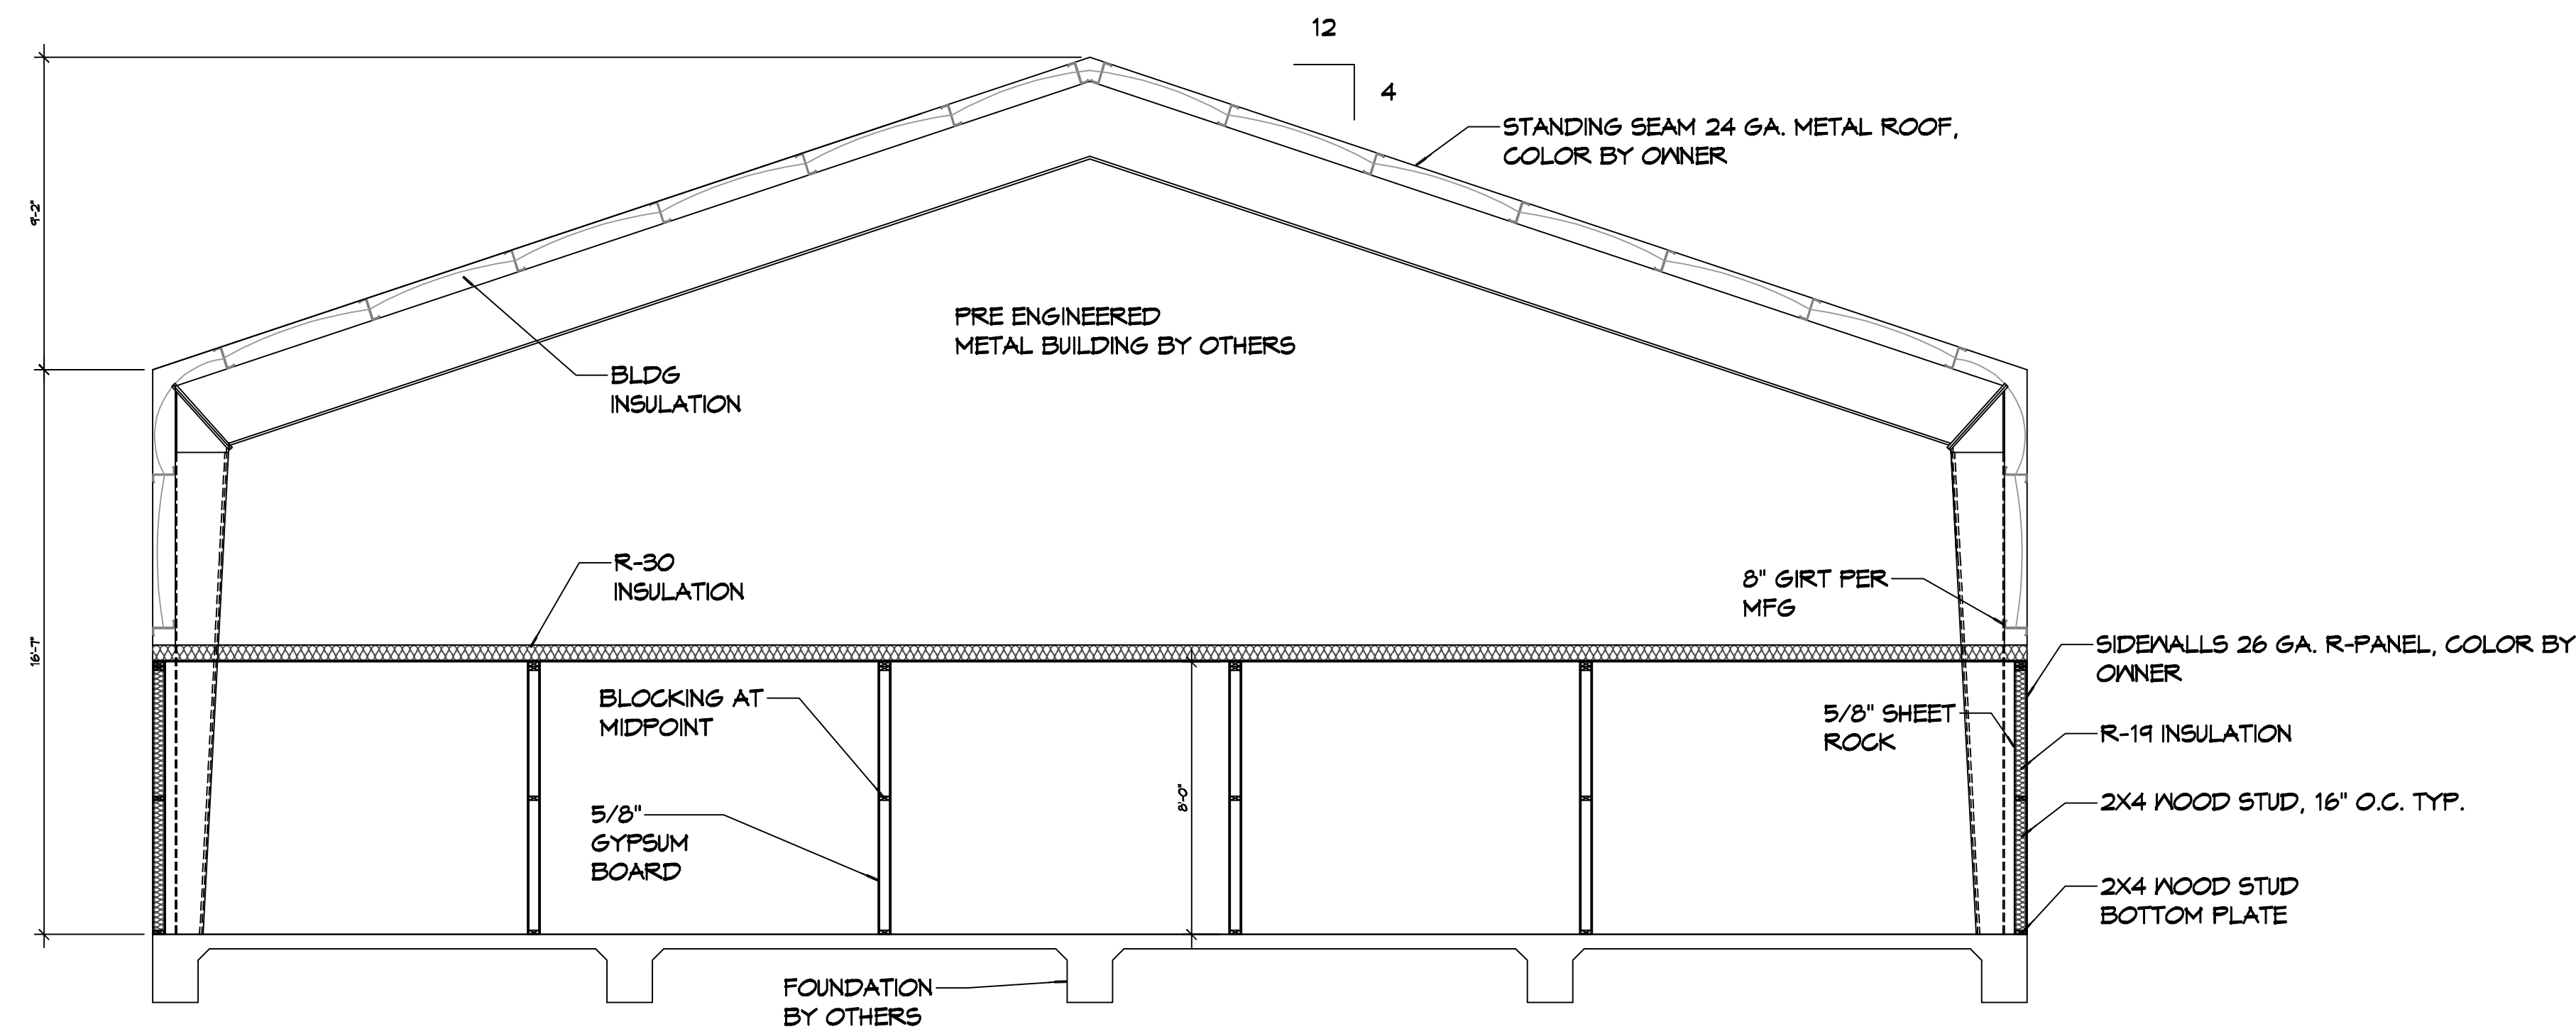

**WAREHOUSE SECTION**  
SCALE: 1/4" = 1'-0"

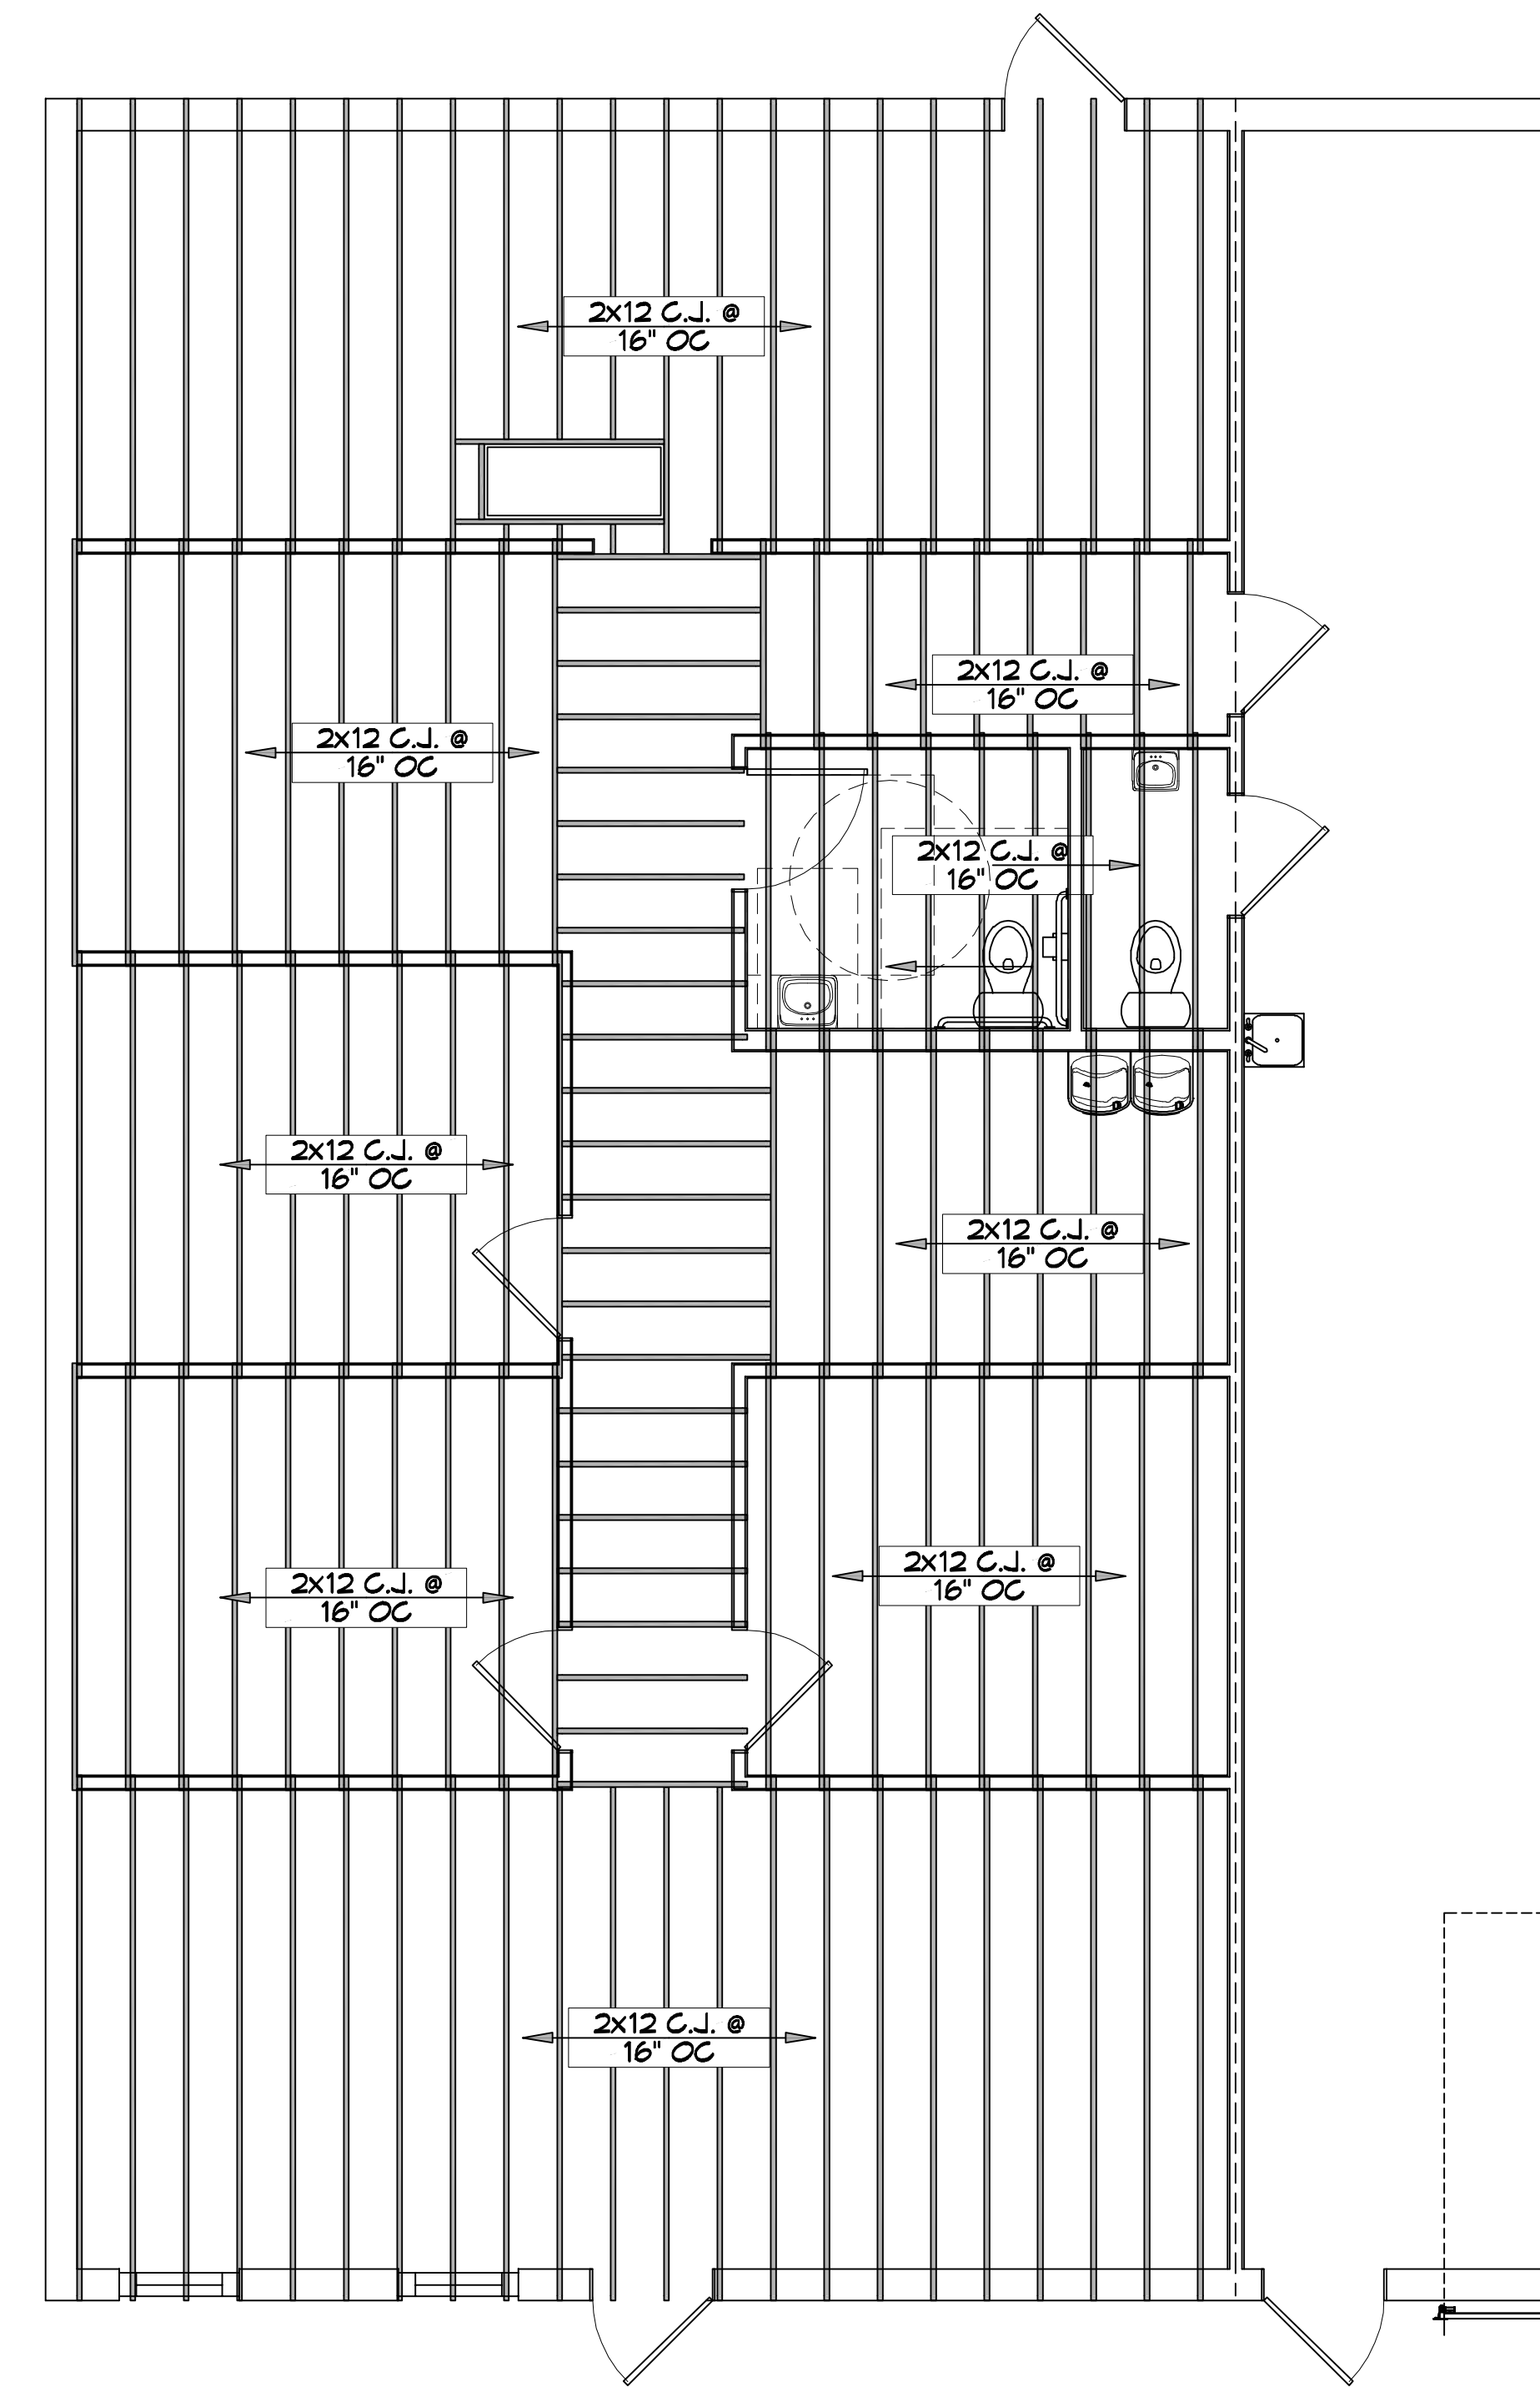

**CEILING JOIST PLAN**  
SCALE: 1/4" = 1'-0"

**DAMMON**  
ENGINEERING, INC.  
LOUISIANA & MISSISSIPPI

Chief Engineer: Brian Mistich, PE  
554 Old Spanish Trail  
Slidell, LA 70458  
www.dammonengineering.com  
info@dammonengineering.com  
PH: 985.649.5832

#	DESCRIPTION	DATE

SEAL:

NEW OFFICE WAREHOUSE  
LEWIS A/C

38101 COAST BOULEVARD  
SLIDELL, LA 70460

JOB No: 1-22-2026  
DATE: 1-22-2026  
DRAWN BY: LJP  
CHECKED BY: JMS

SHEET TITLE:  
BUILDING SECTION, CEILING  
JOIST PLAN AND ROOF  
PLAN

DRAWING NUMBER:

**A103**