



NOTE:
 ALTHOUGH EVERY EFFORT
 HAS BEEN MADE IN
 PREPARING THESE
 DRAWINGS, THE ARCHITECT
 CONTRACTOR IS
 ULTIMATELY RESPONSIBLE
 FOR ACCURACY AND OF
 CONSTRUCTION BEGINS.



FRONT ELEVATION
 SCALE = 1/4"=1'-0"

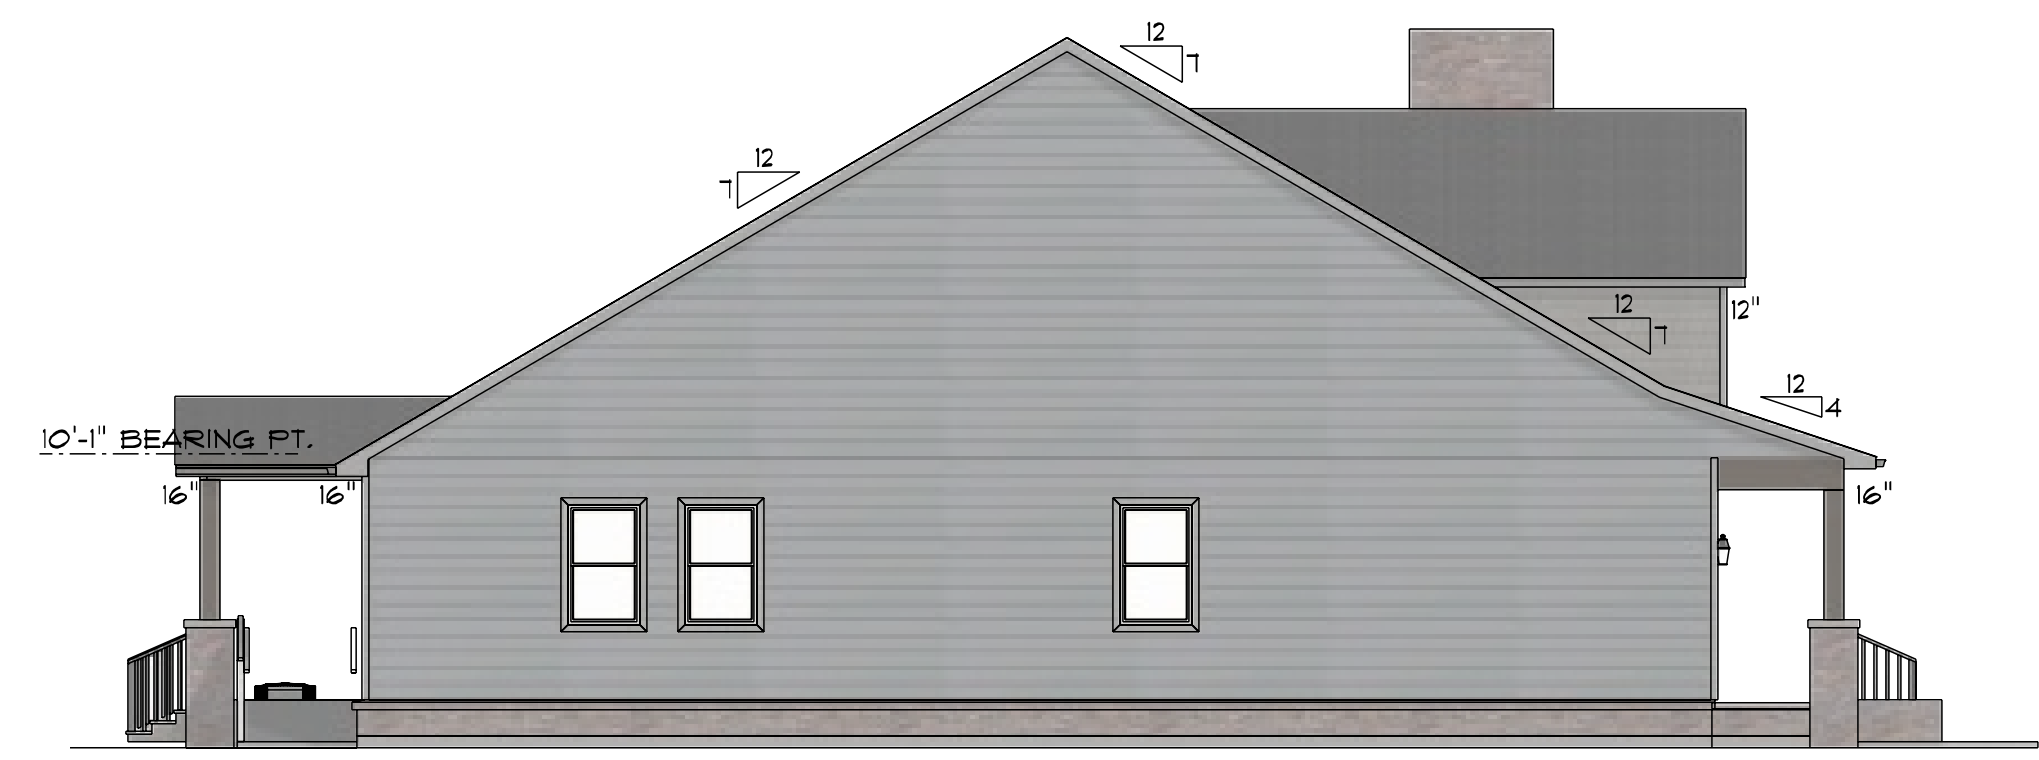


LEFT ELEVATION
 SCALE = 1/8"=1'-0"

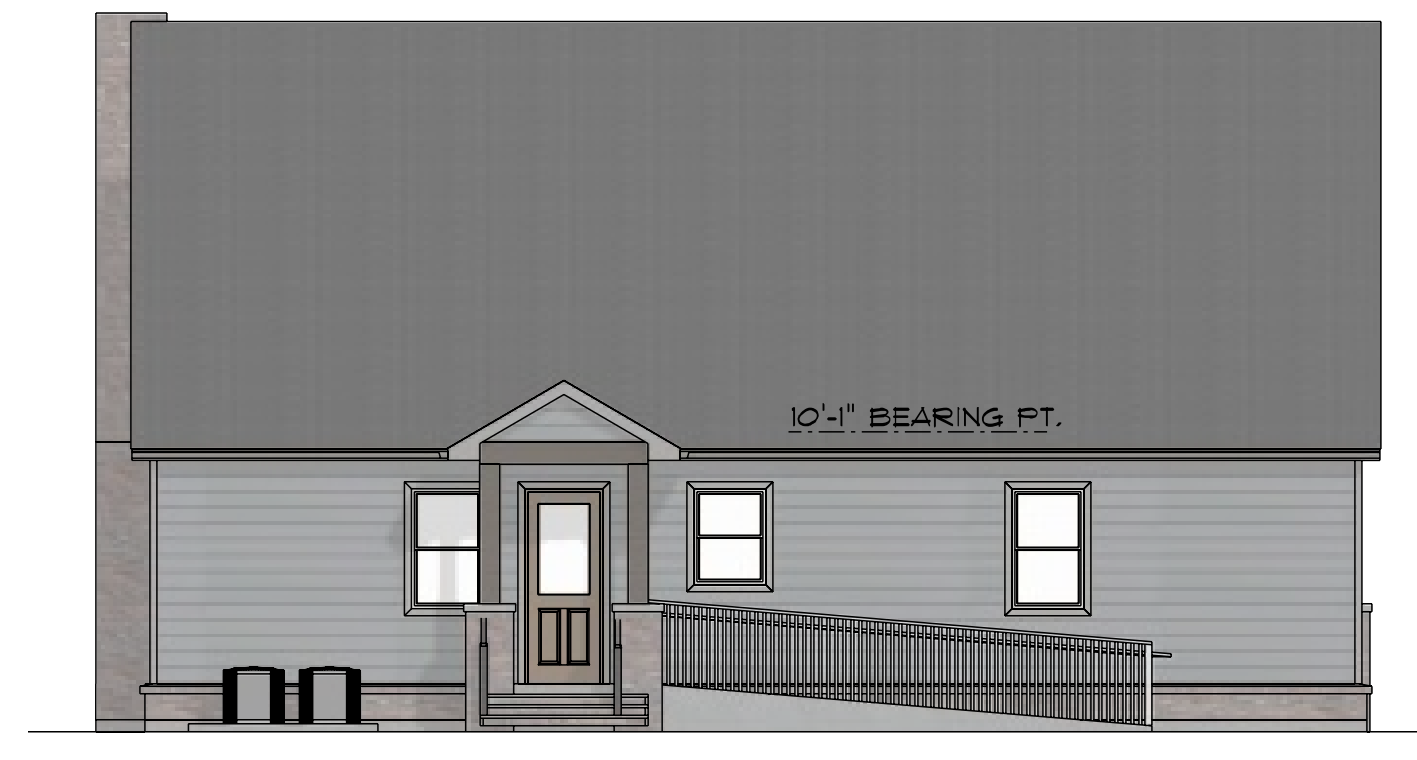


REAR ELEVATION
 SCALE = 1/8"=1'-0"



RIGHT ELEVATION
 SCALE = 1/8"=1'-0"

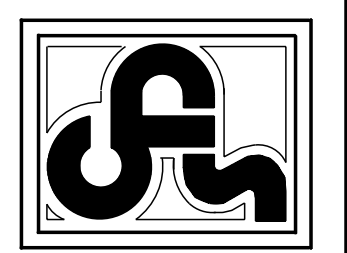

PROJECT DESIGNERS:
CLARKE'S DESIGN SERVICE, LLC.
 1537 THIRD STREET SLIDELL, LA 70458
 WWW.CLARKESDESIGN.COM (985) 641-0531

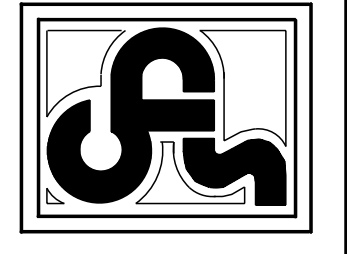

RAWLIN CARTER	DATE	CODE	LIVAREA	AREAUB	INDEX
	01-29-26				

SHEET DESCRIPTION:
 EXTERIOR
 ELEVATIONS
 PRELEM 4