





12 FRONT ELEVATION PLAN
SCALE: 3/16" = 1'-0"

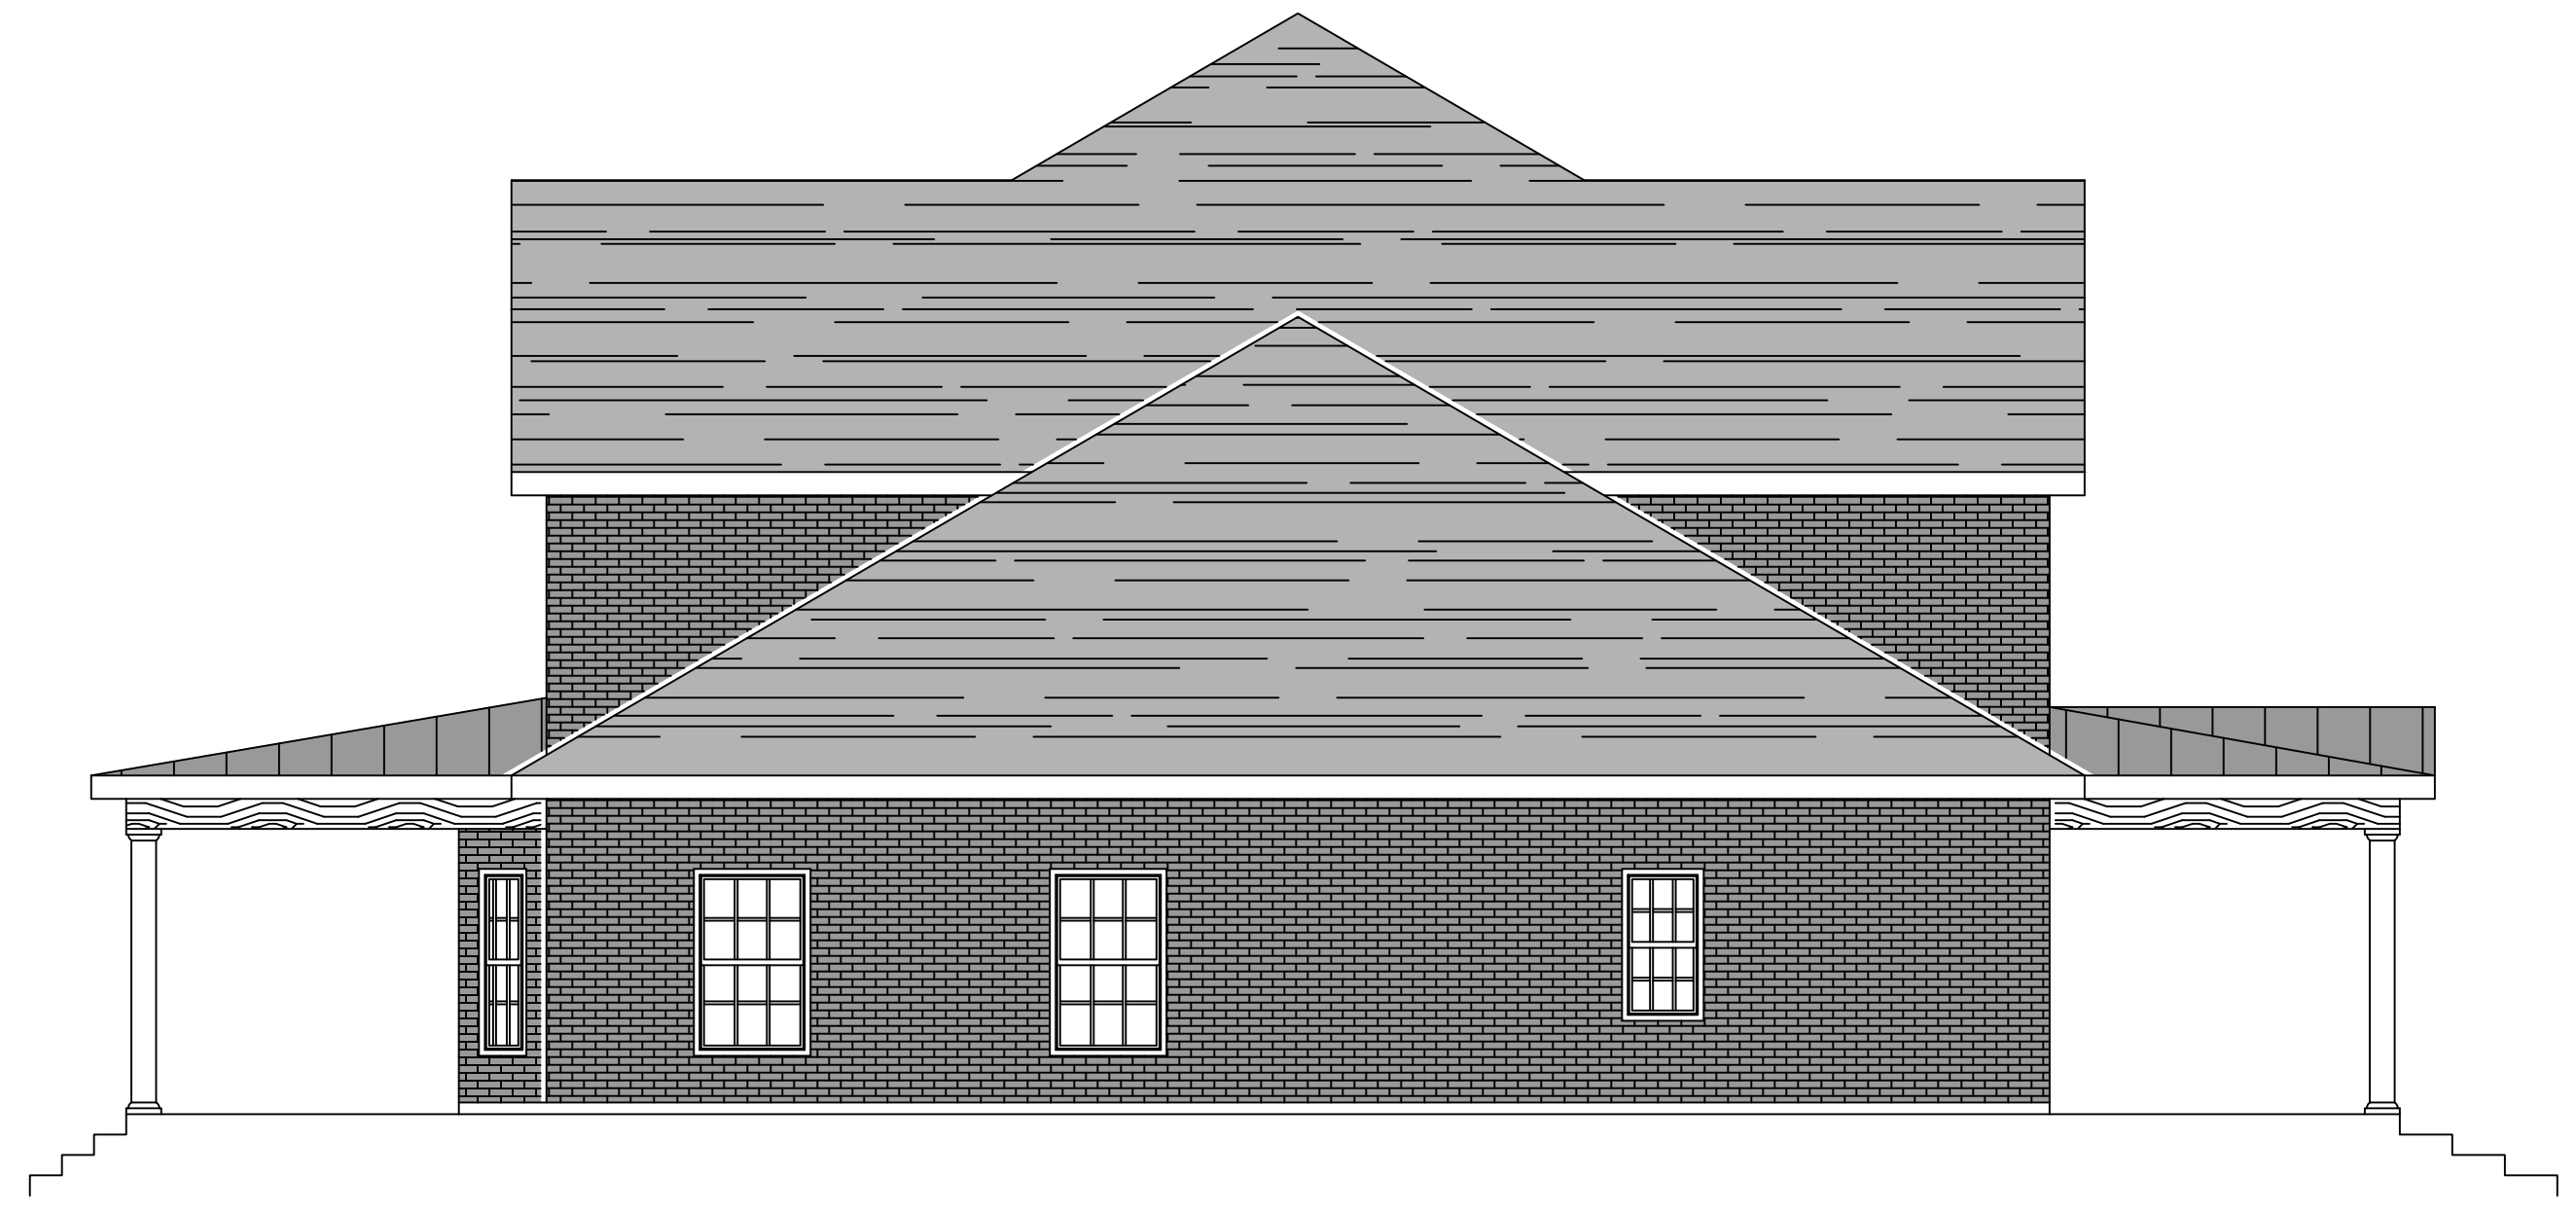

13 LEFT ELEVATION PLAN
SCALE: 3/16" = 1'-0"



14 REAR ELEVATION PLAN
SCALE: 3/16" = 1'-0"

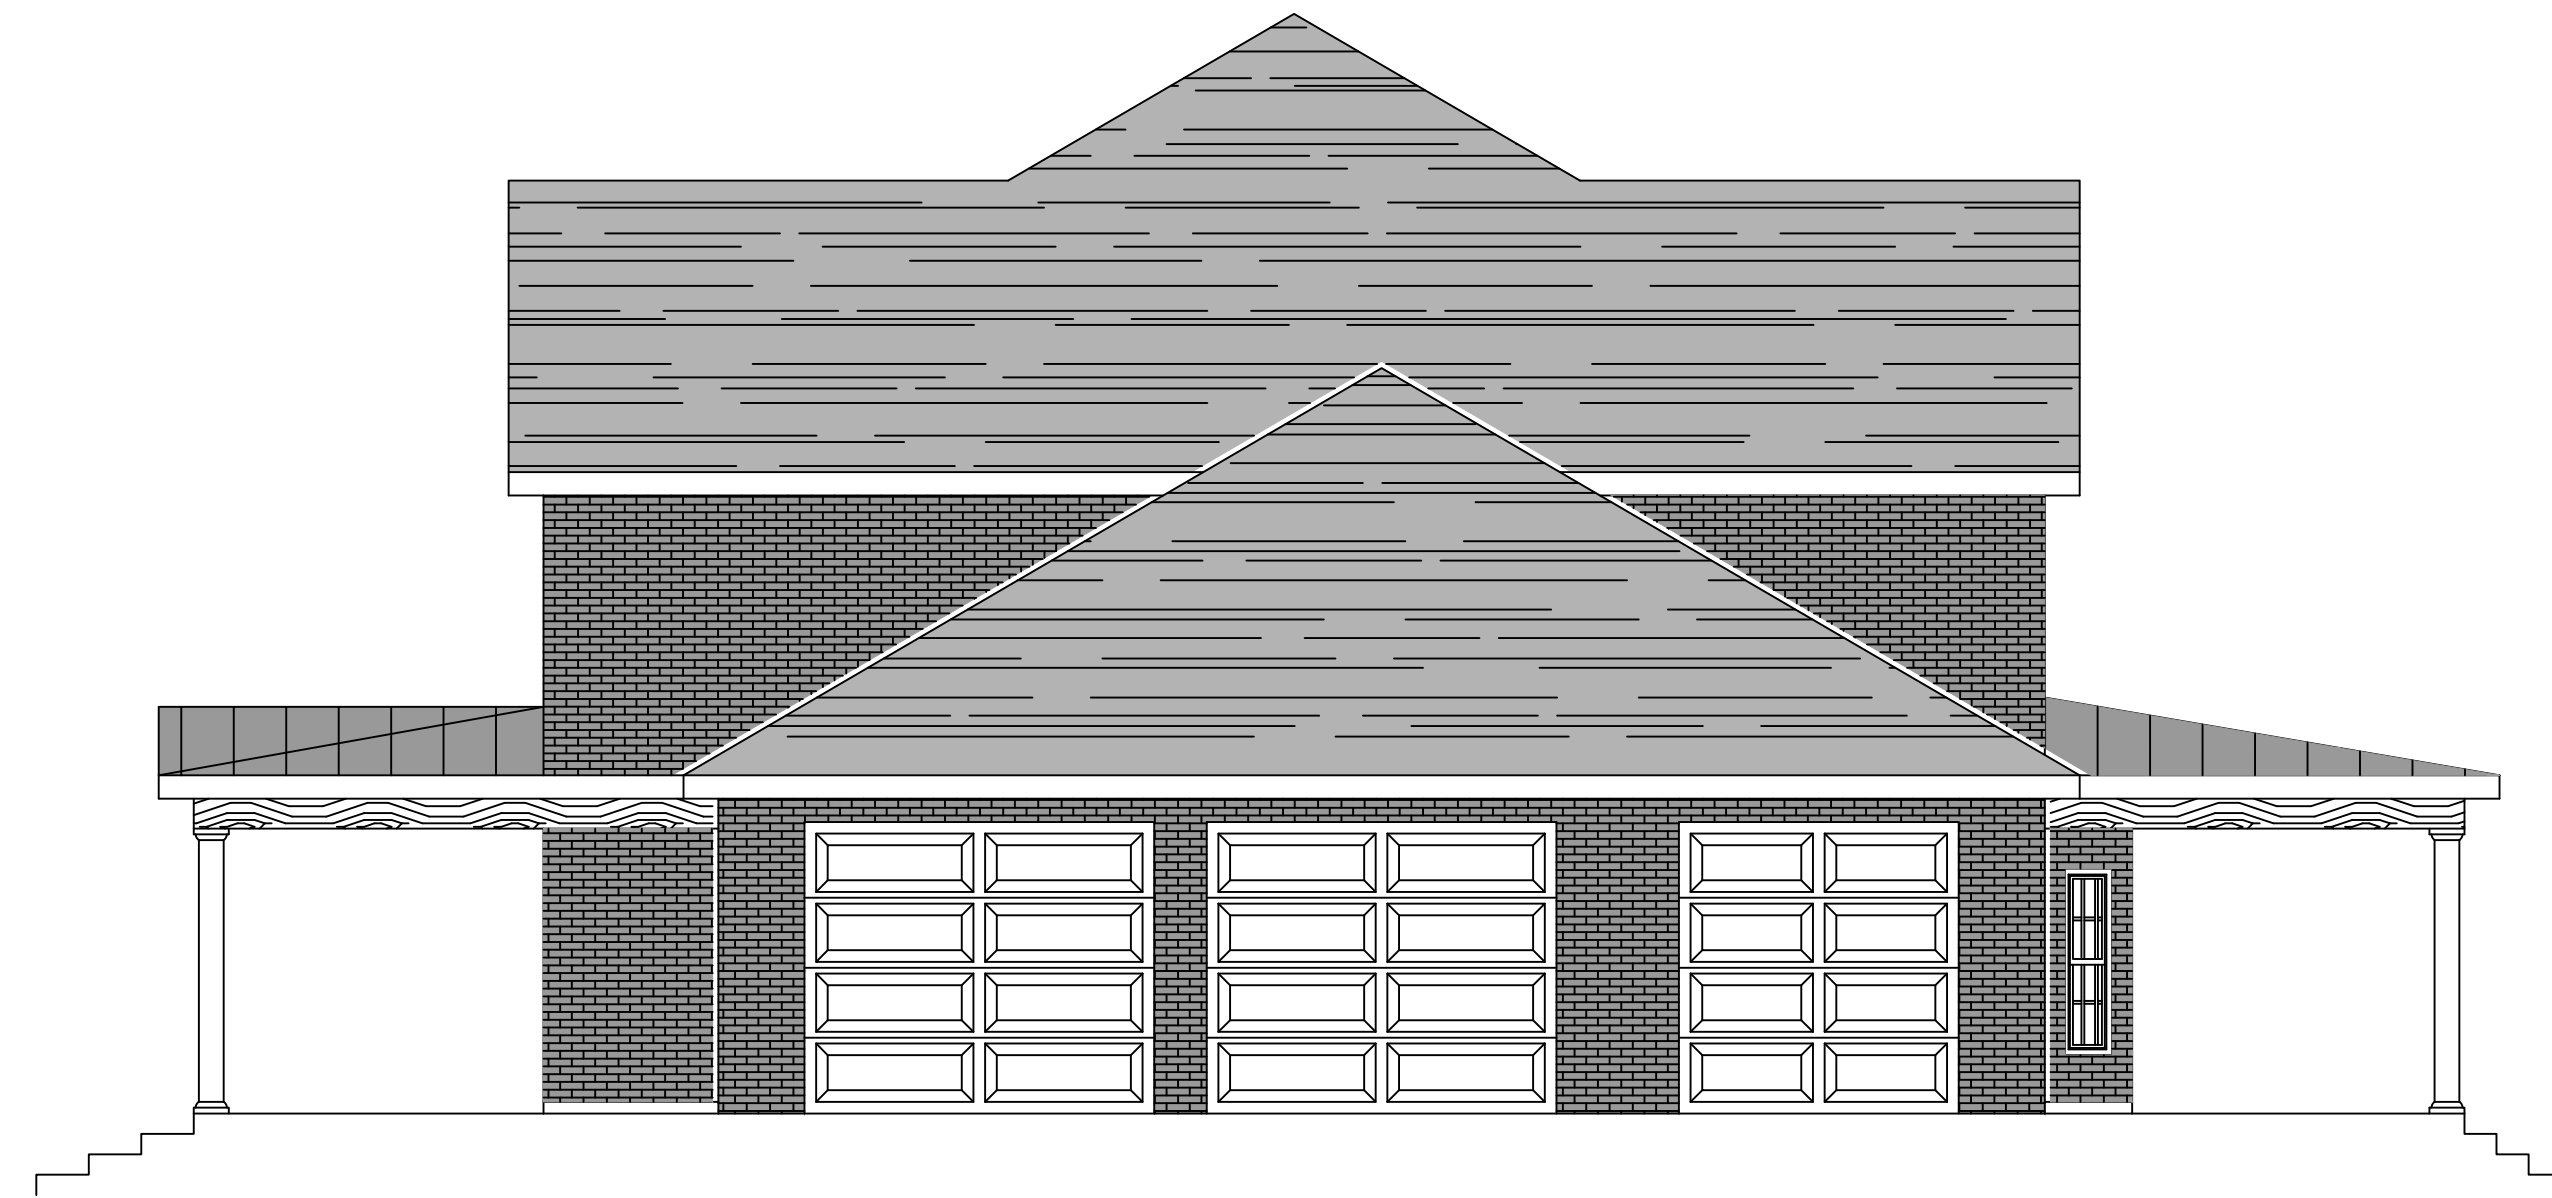

15 RIGHT ELEVATION PLAN
SCALE: 3/16" = 1'-0"

DAMMON
ENGINEERING, INC.
LOUISIANA & MISSISSIPPI

Chief Engineer: Brian Misticich, PE
www.dammonengineering.com
554 Old Spanish Trail
Sicily, LA 70458
info@dammonengineering.com
PH: 985.649.5832

#	DESCRIPTION	DATE



HOUSE PLAN
DARRELL & JOSEPH CHARLETTE
LOT 31
CLAYSON DRIVE
SLIDELL, LA 70460
JOB No: DATE: 04-08-2024
DRAWN BY: SCW CHECKED BY: CKD

SHEET TITLE:
EXTERIOR ELEVATION
PLAN

DRAWING NUMBER:
A102
SHEET No: 9 of 13