


FILE NAME: \\A:\PROJECTS\BRIAN AND JANET MISTICH\CONCRETE\DWG\A101 - CONCRETE.dwg, PLOT DATE: 8/26/2021 11:28:50 AM

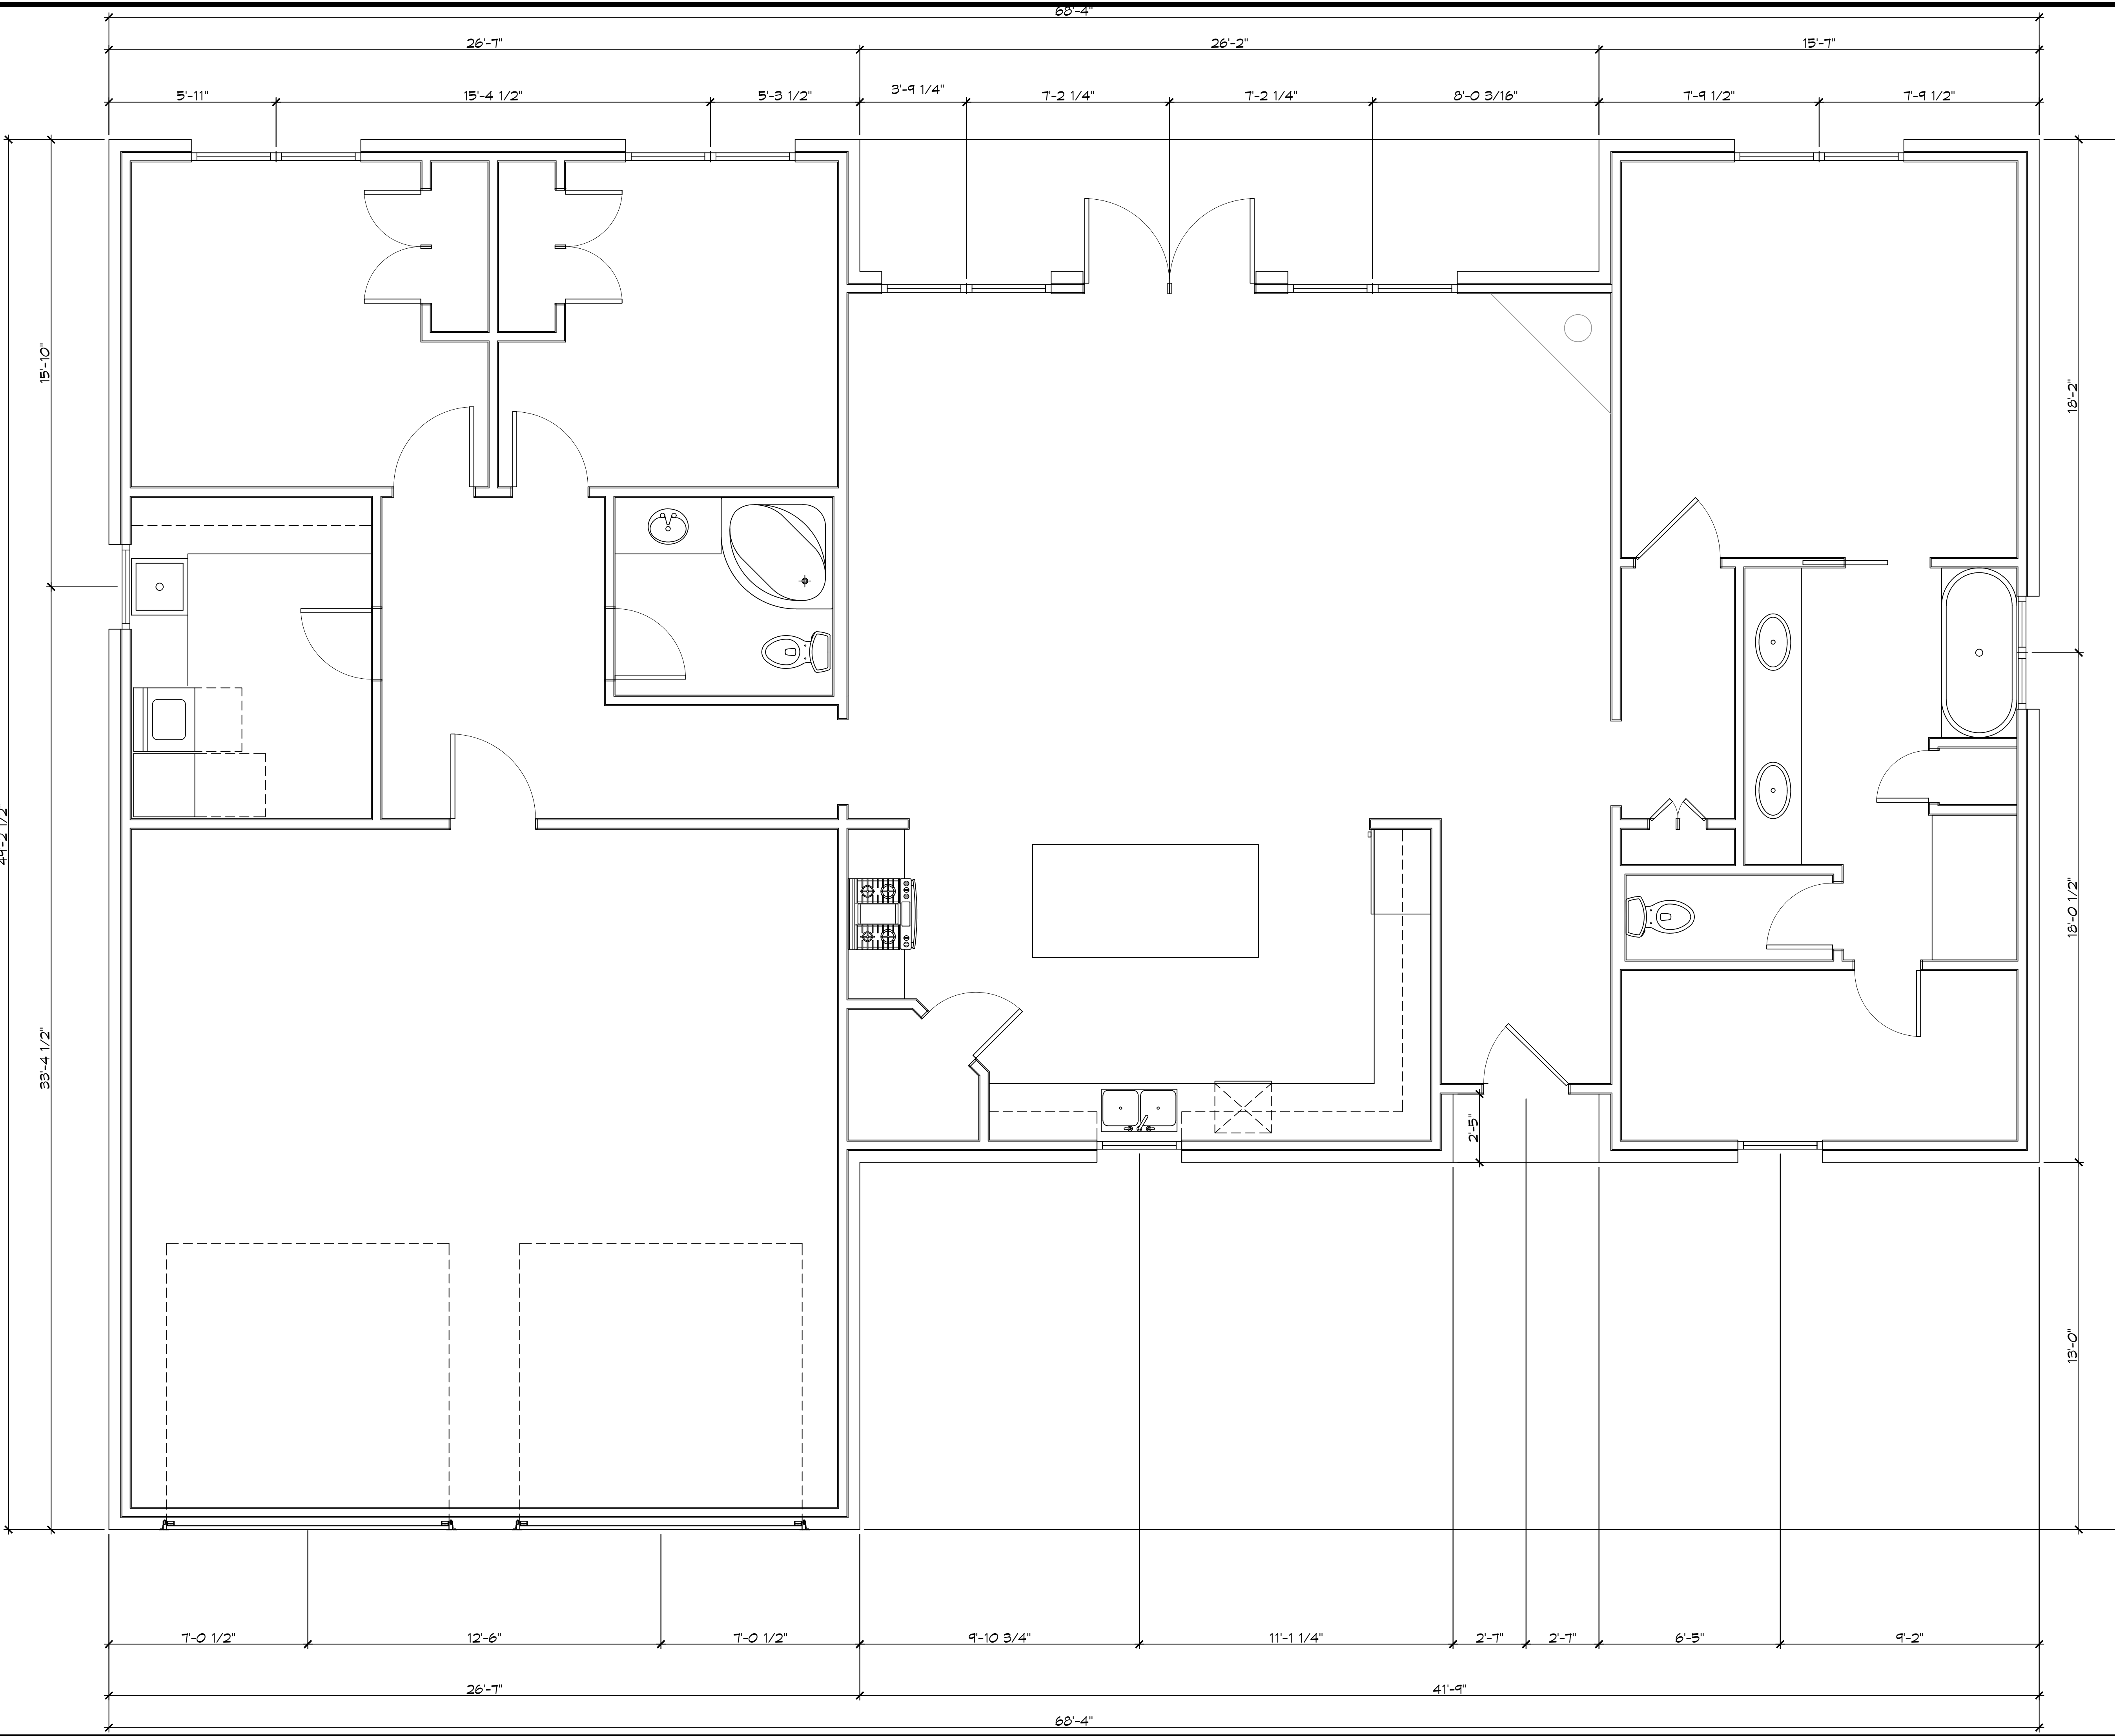

SQUARE FEET	
LIVING	2021
FRONT PORCH	12
REAR PORCH	122
GARAGE	658
TOTAL SQ. FT.	2813

DAMMON
ENGINEERING, INC.
LOUISIANA & MISSISSIPPI

Chief Engineer: Brian Mistich, PE
554 Old Spanish Trail
Slidell, LA 70458
www.dammonengineering.com
info@dammonengineering.com
PH: 985-649-5832

#	DESCRIPTION	DATE



HOUSE PLAN
**BRIAN AND JANET
MISTICH**
LOT -
SLIDELL, LA 70460

DATE: 01-07-2025
DRAWN BY: SCK
CHECKED BY: CKD

SHEET TITLE:
FLOOR PLAN OPTIONS

DRAWING NUMBER:
A101

SHEET No: 1 of 13