




FILE NAME: J:\A-2020\2020A\Wdw and front elevation\dwg\2020A102.dwg - Date: 09/15/2025 10:52:13 AM

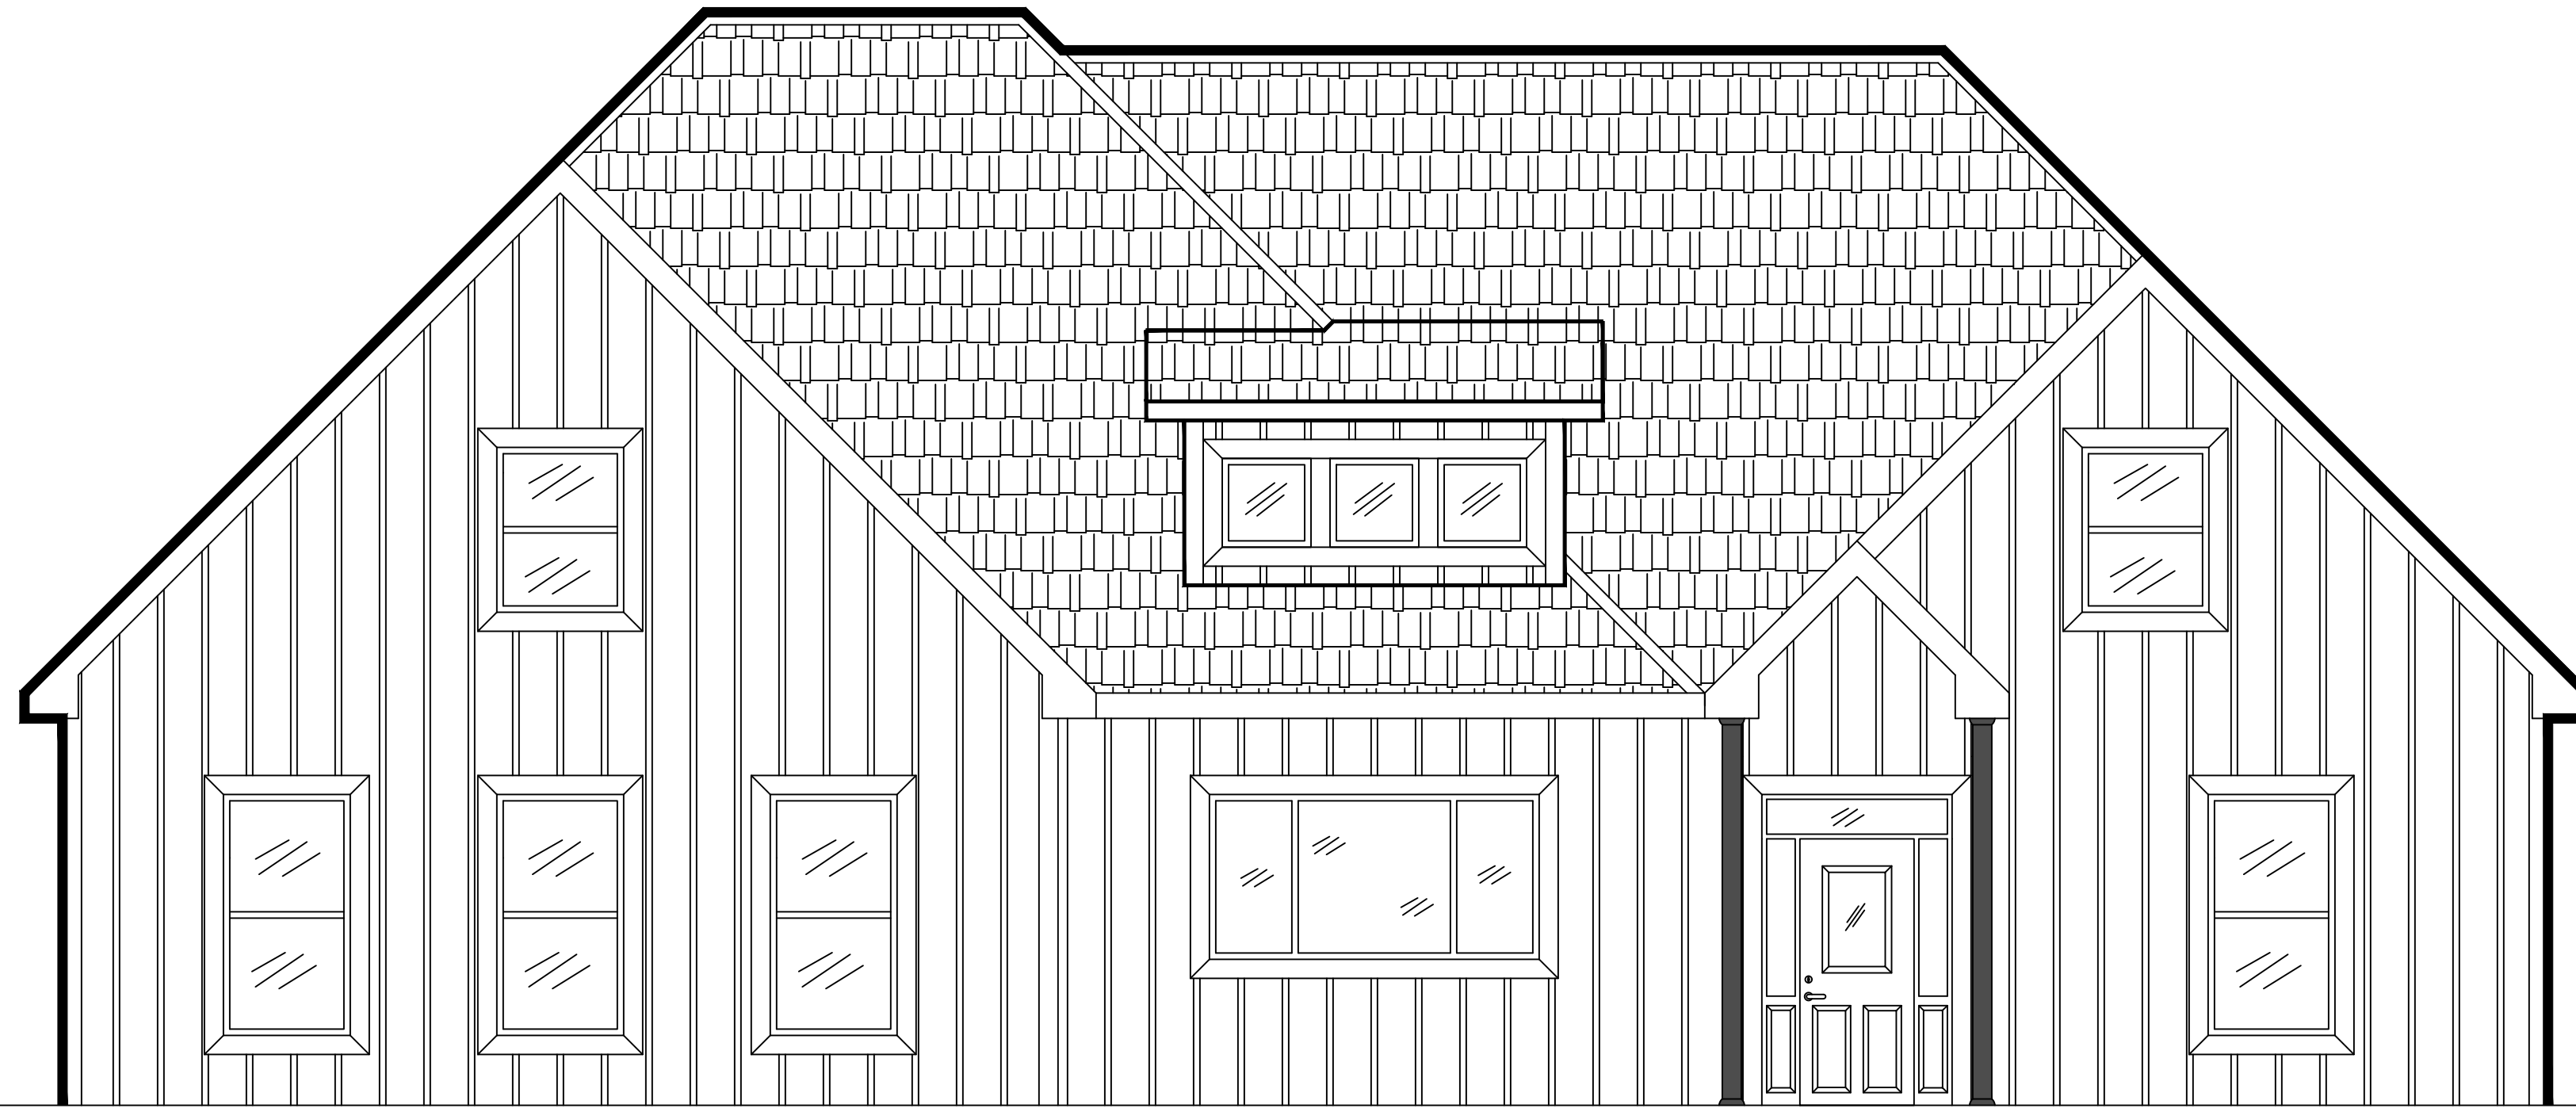


3 FRONT ELEVATION PLAN
SCALE: 1/4" = 1'-0"

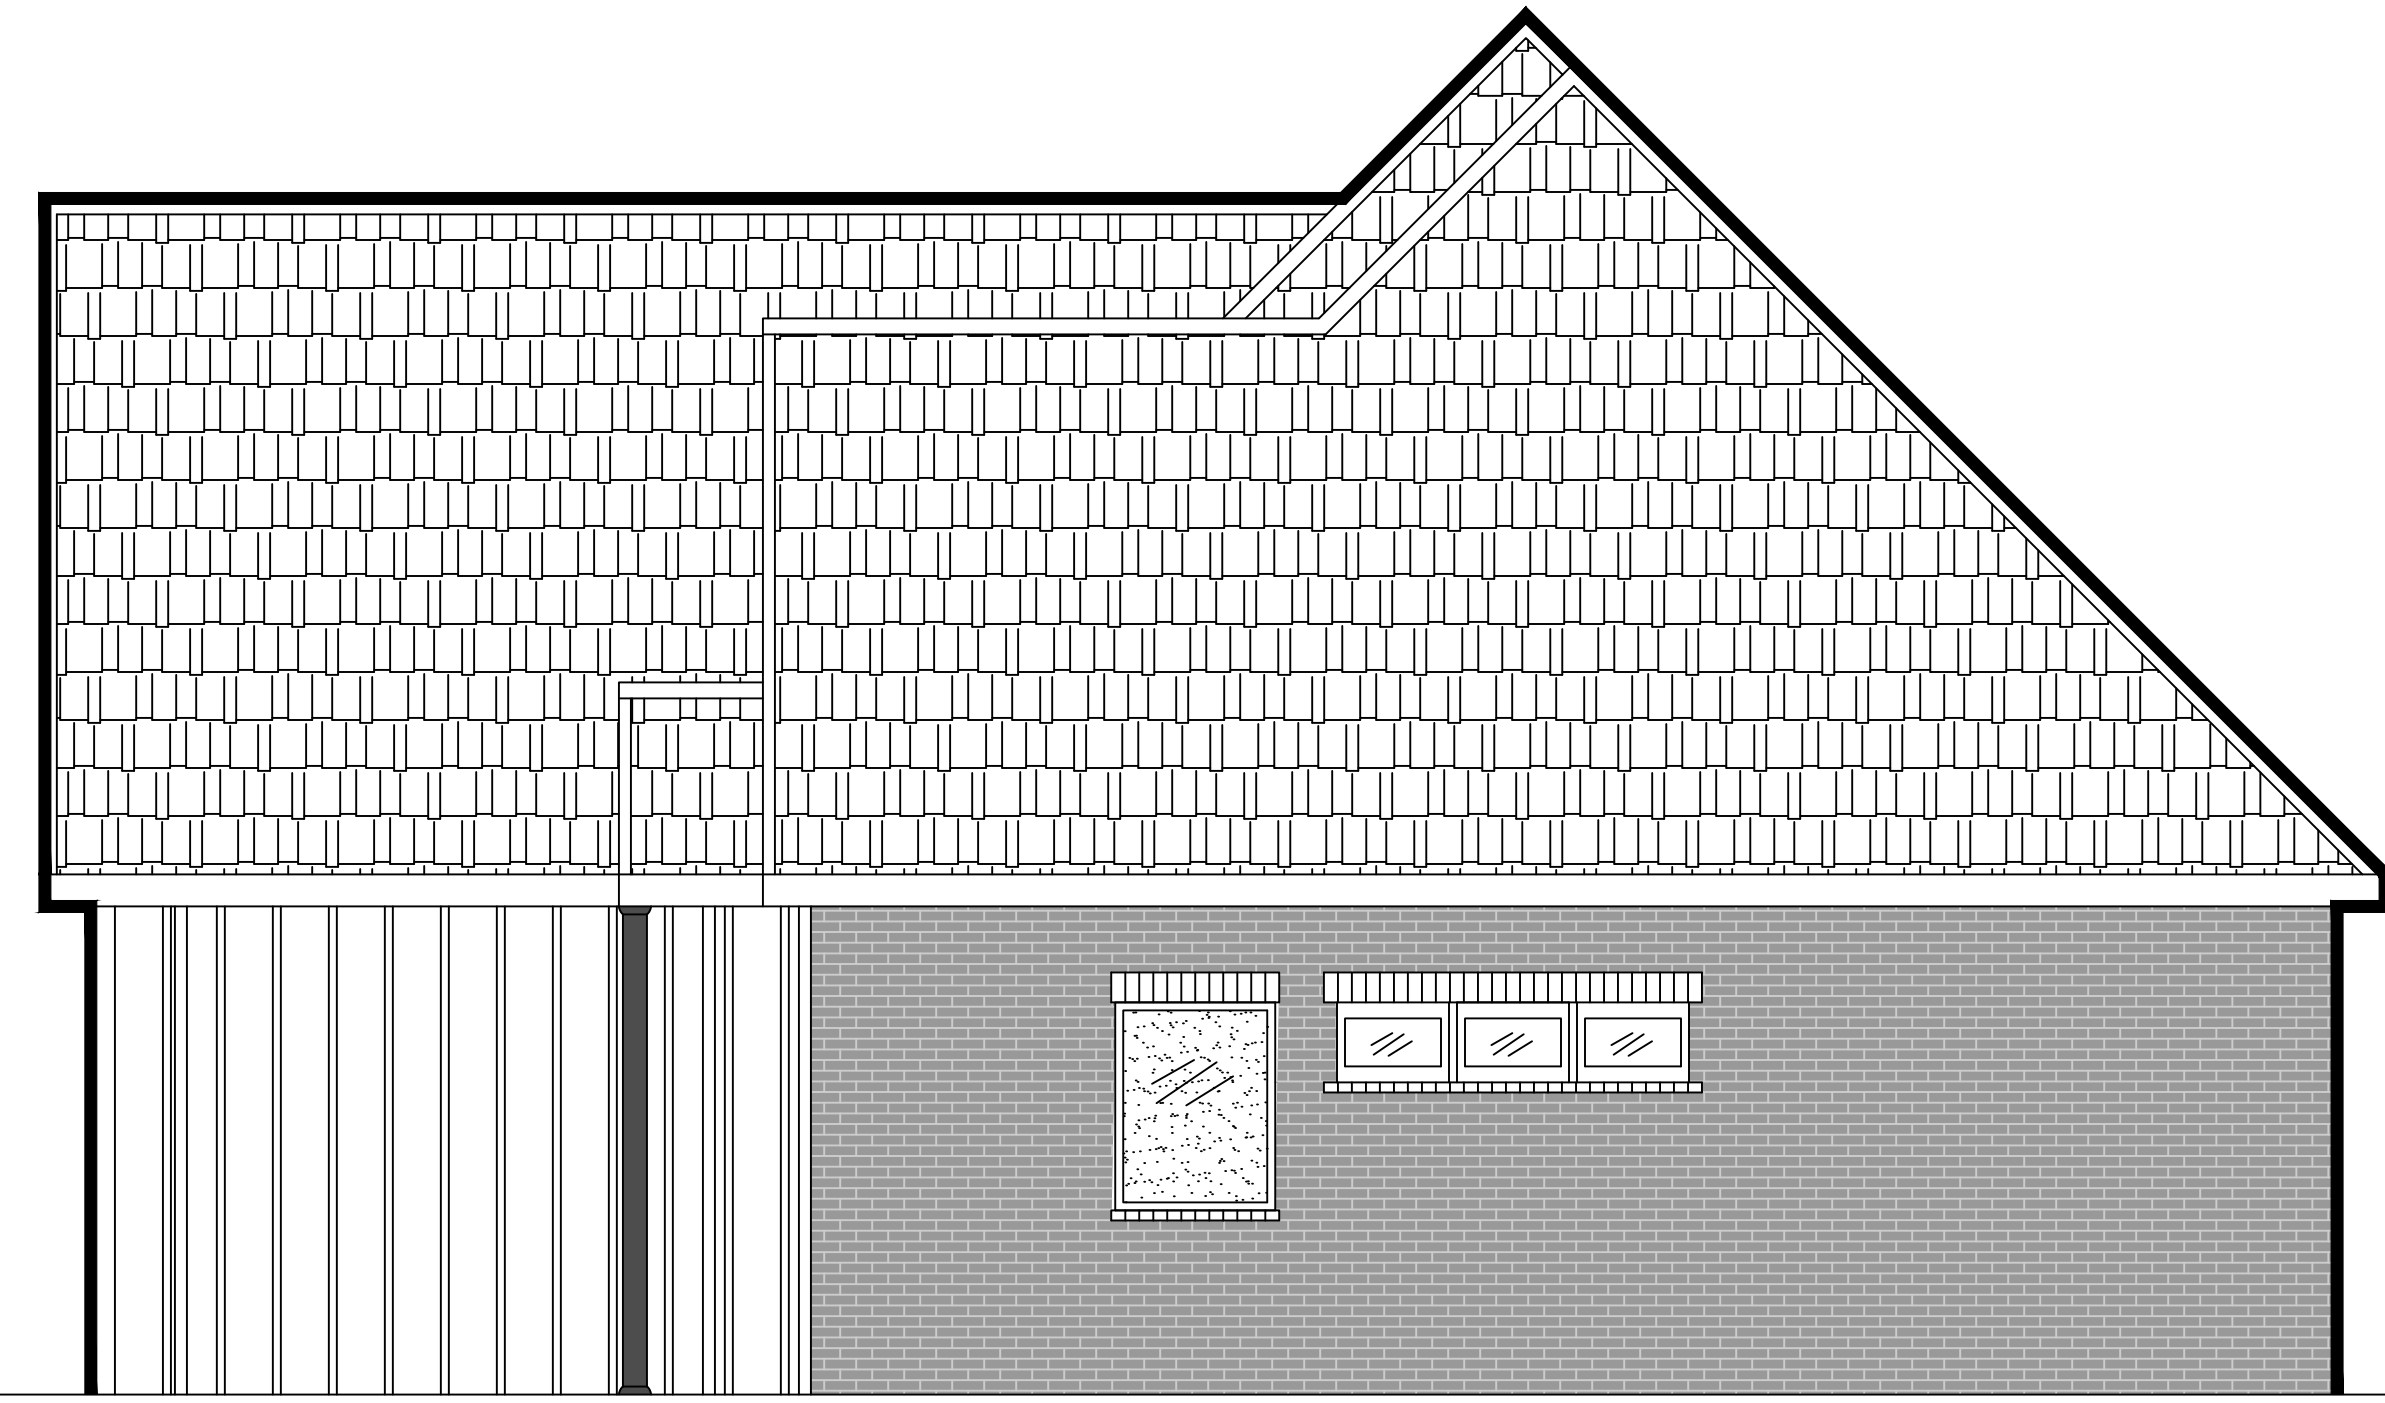


4 RIGHT ELEVATION PLAN
SCALE: 1/4" = 1'-0"

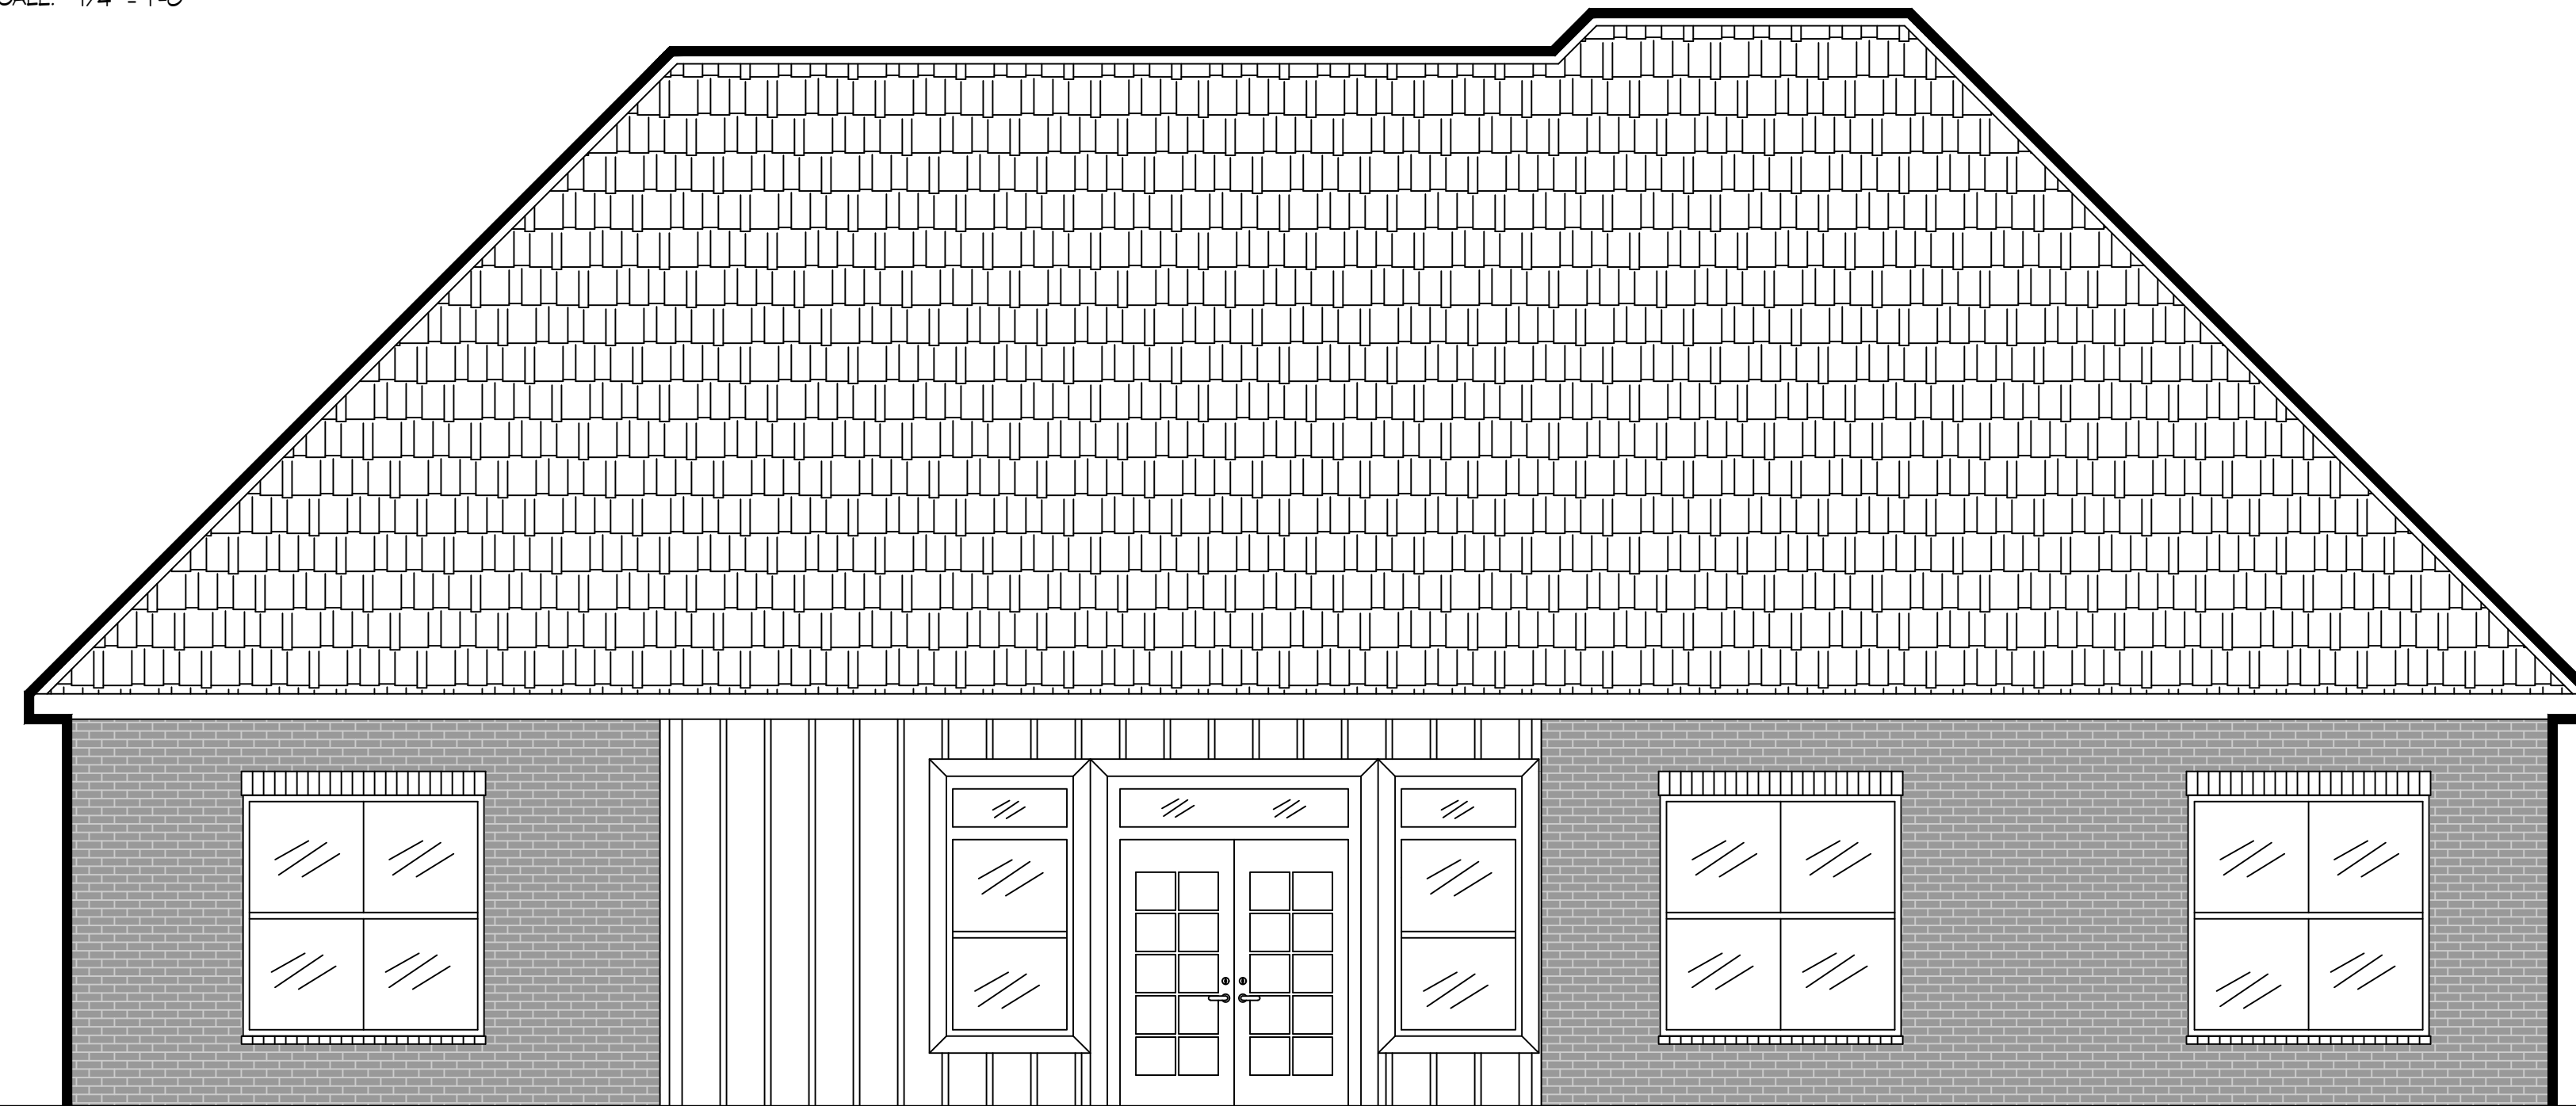

5 REAR ELEVATION PLAN
SCALE: 1/4" = 1'-0"

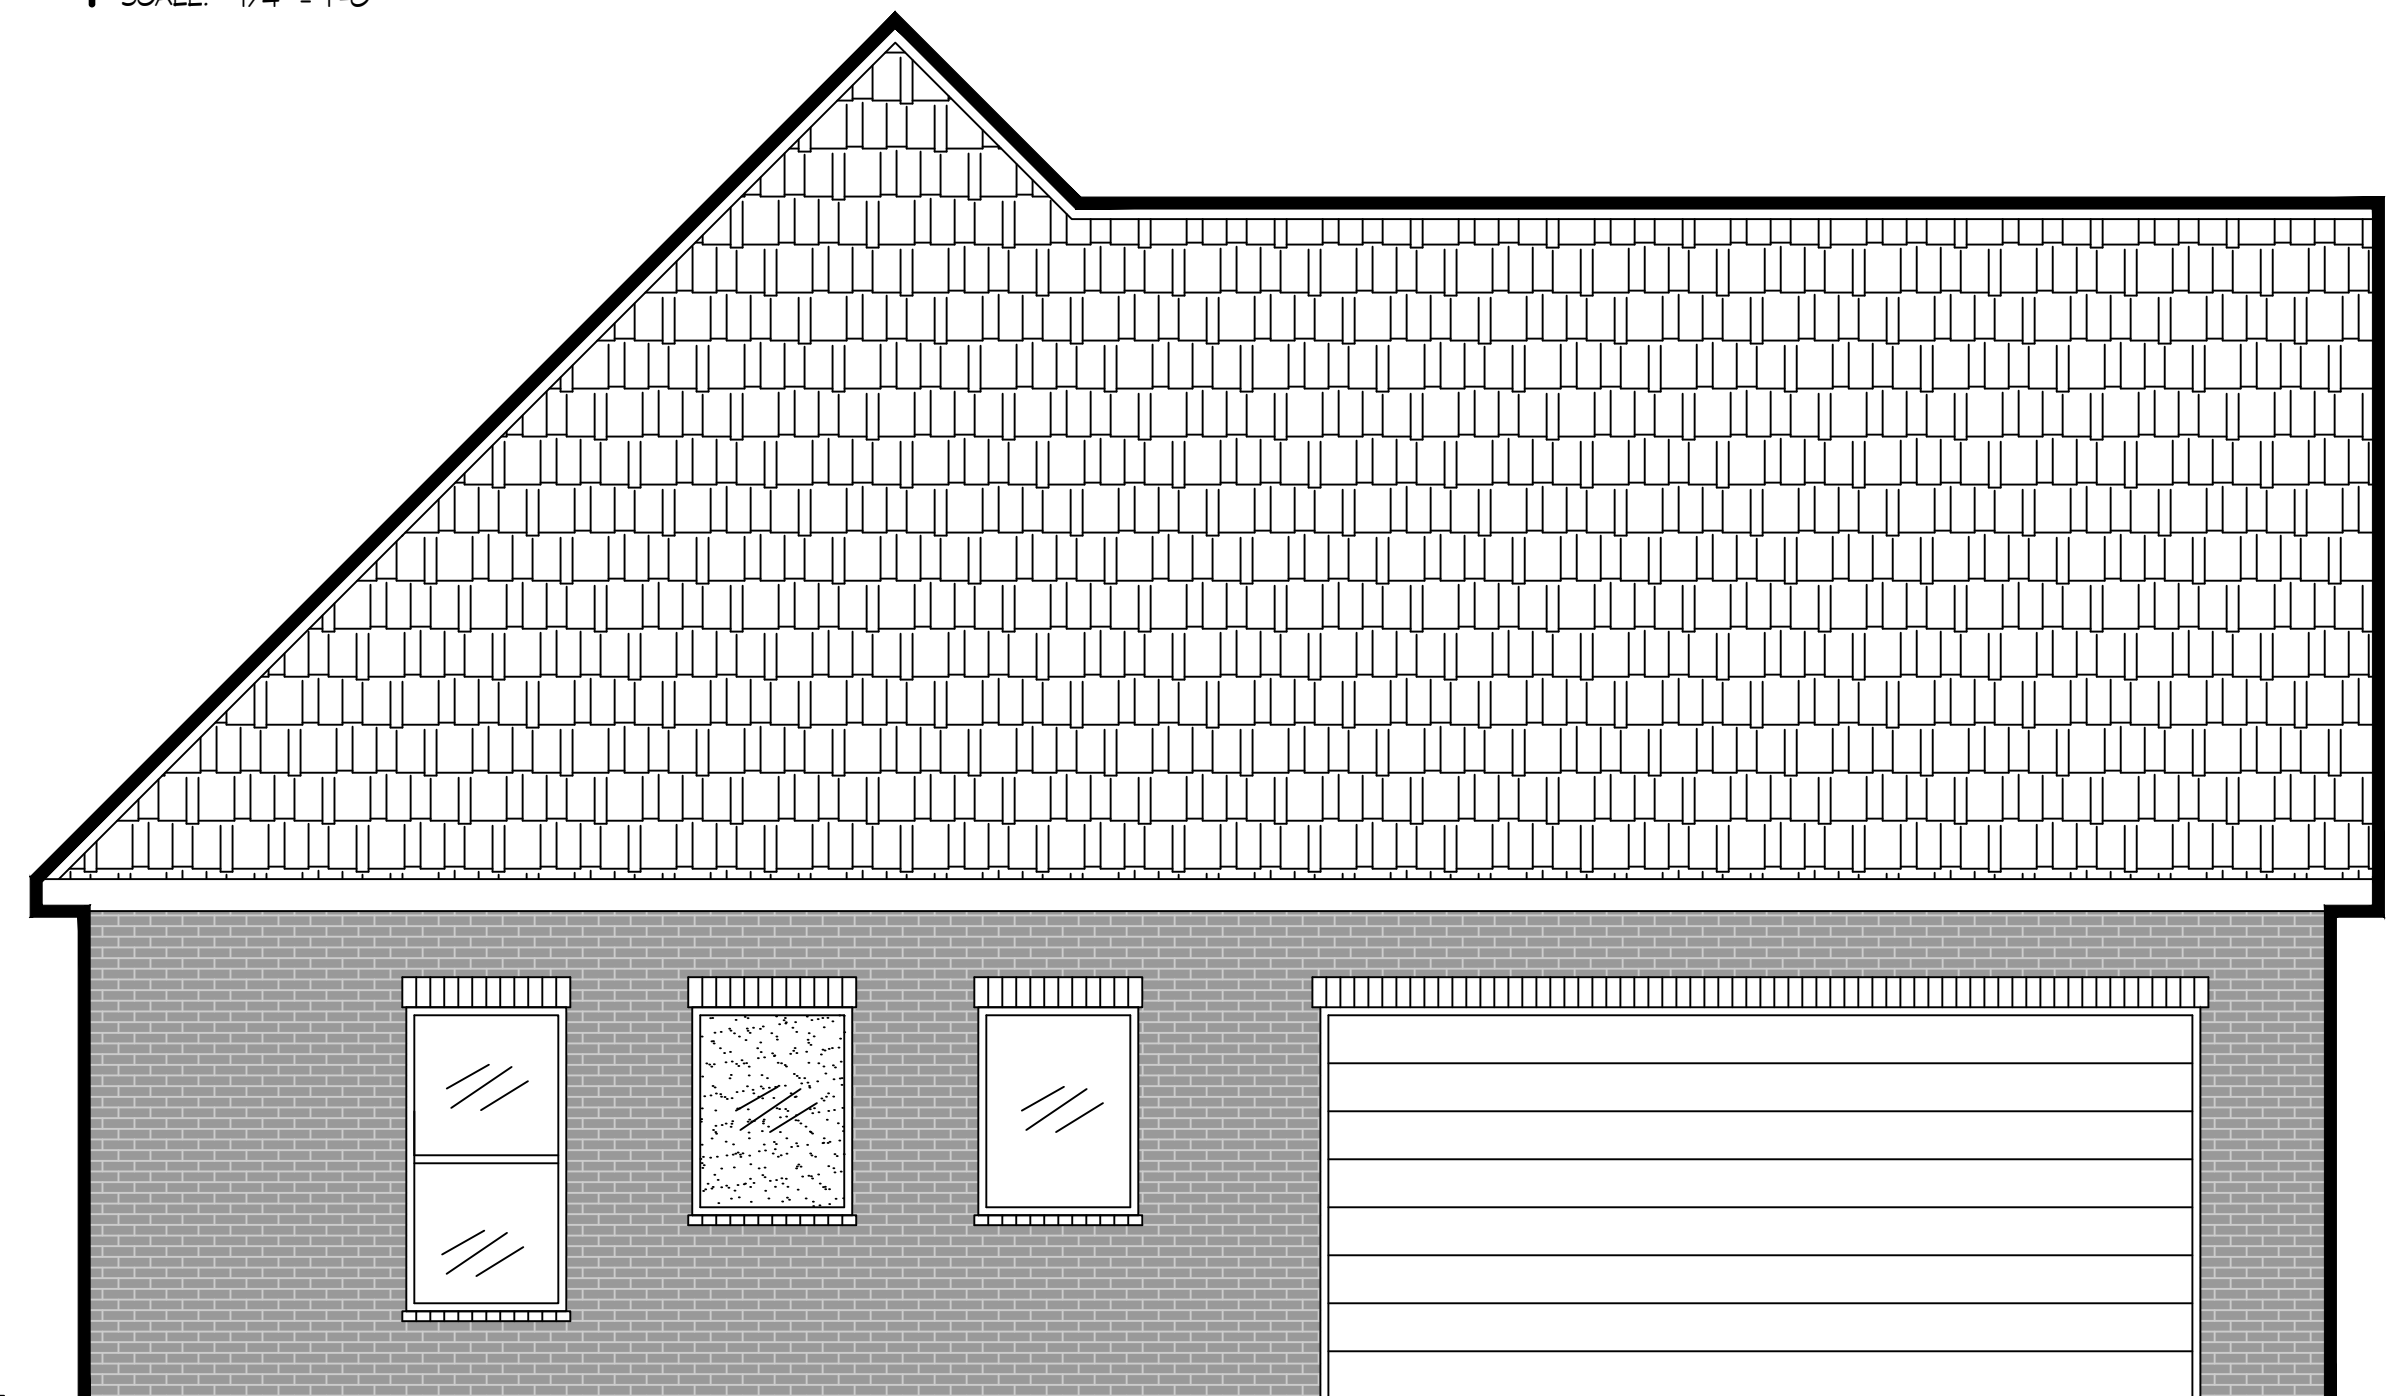

6 LEFT ELEVATION PLAN
SCALE: 1/4" = 1'-0"

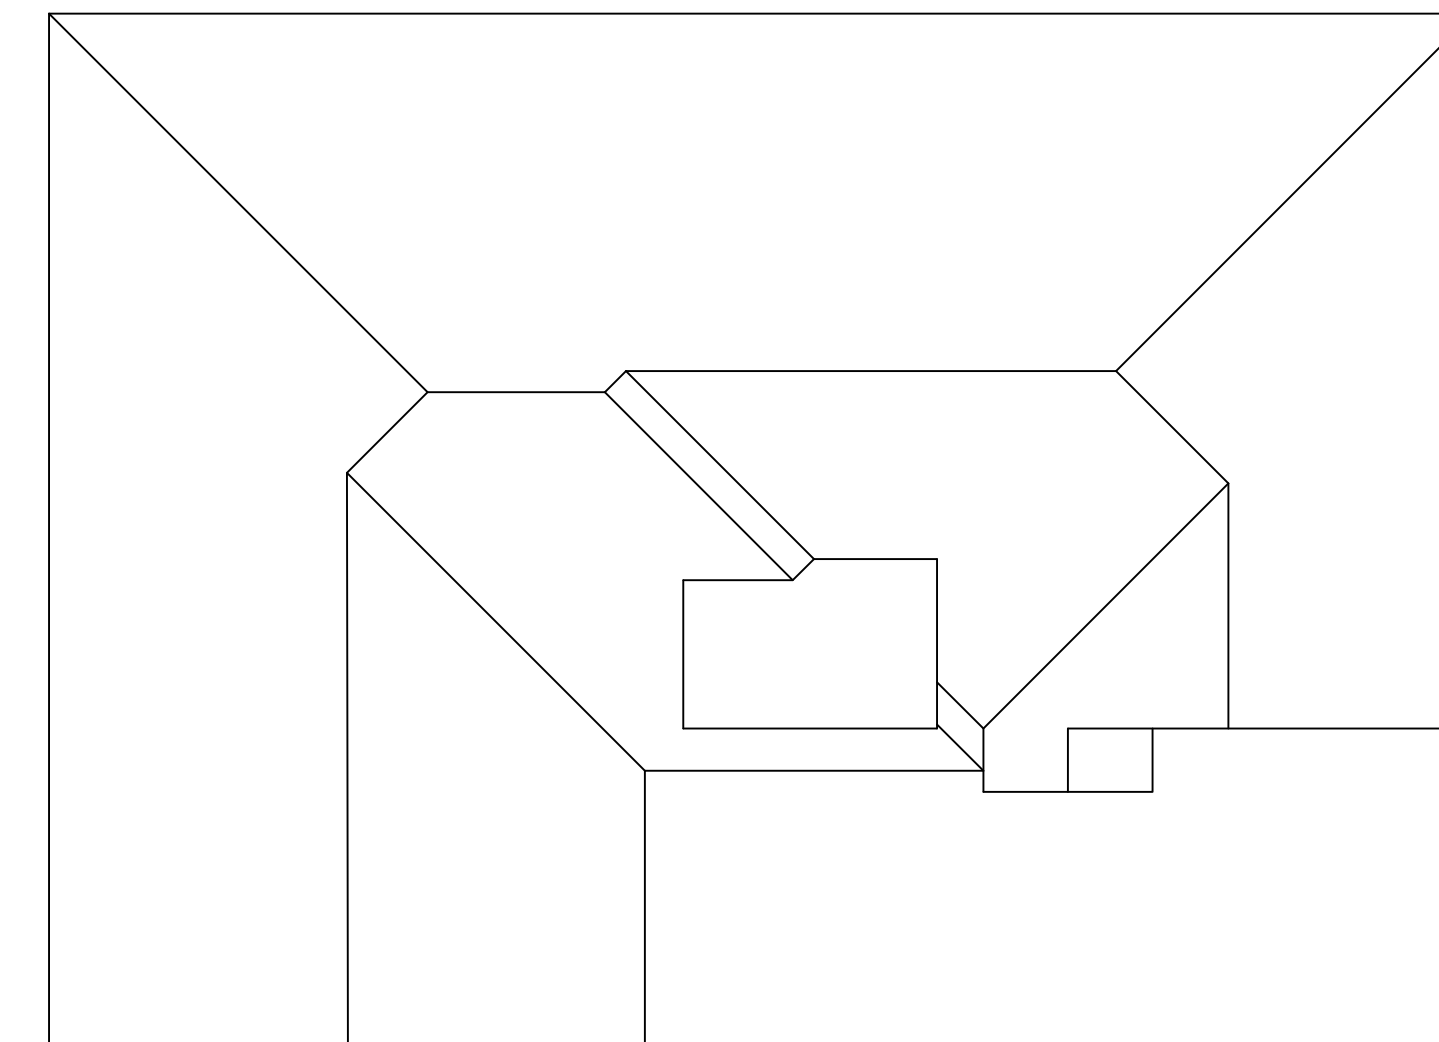

7 OVERHEAD ROOF ELEVATION
SCALE: NTS

DAMMON
ENGINEERING, INC.
LOUISIANA & MISSISSIPPI

Chief Engineer: Brian Mistich, PE
554 Old Spanish Trail
Slidell, LA 70458
www.dammonengineering.com
info@dammonengineering.com
PH: 985.649.5832

REVISIONS	#	DESCRIPTION	DATE

HOUSE PLAN
BRIAN AND JANET MISTICH
LOT -
SLIDELL, LA 70460

DATE: 09-15-2025
JOB No: 2020A
DRAWN BY: SCW
CHECKED BY: CKD

SHEET TITLE:
EXTERIOR ELEVATION
PLAN

DRAWING NUMBER:

A102