




FILE NAME: A:\3-2025\0325-01\0325-01.dwg - 03/19/2025 10:28:14 AM

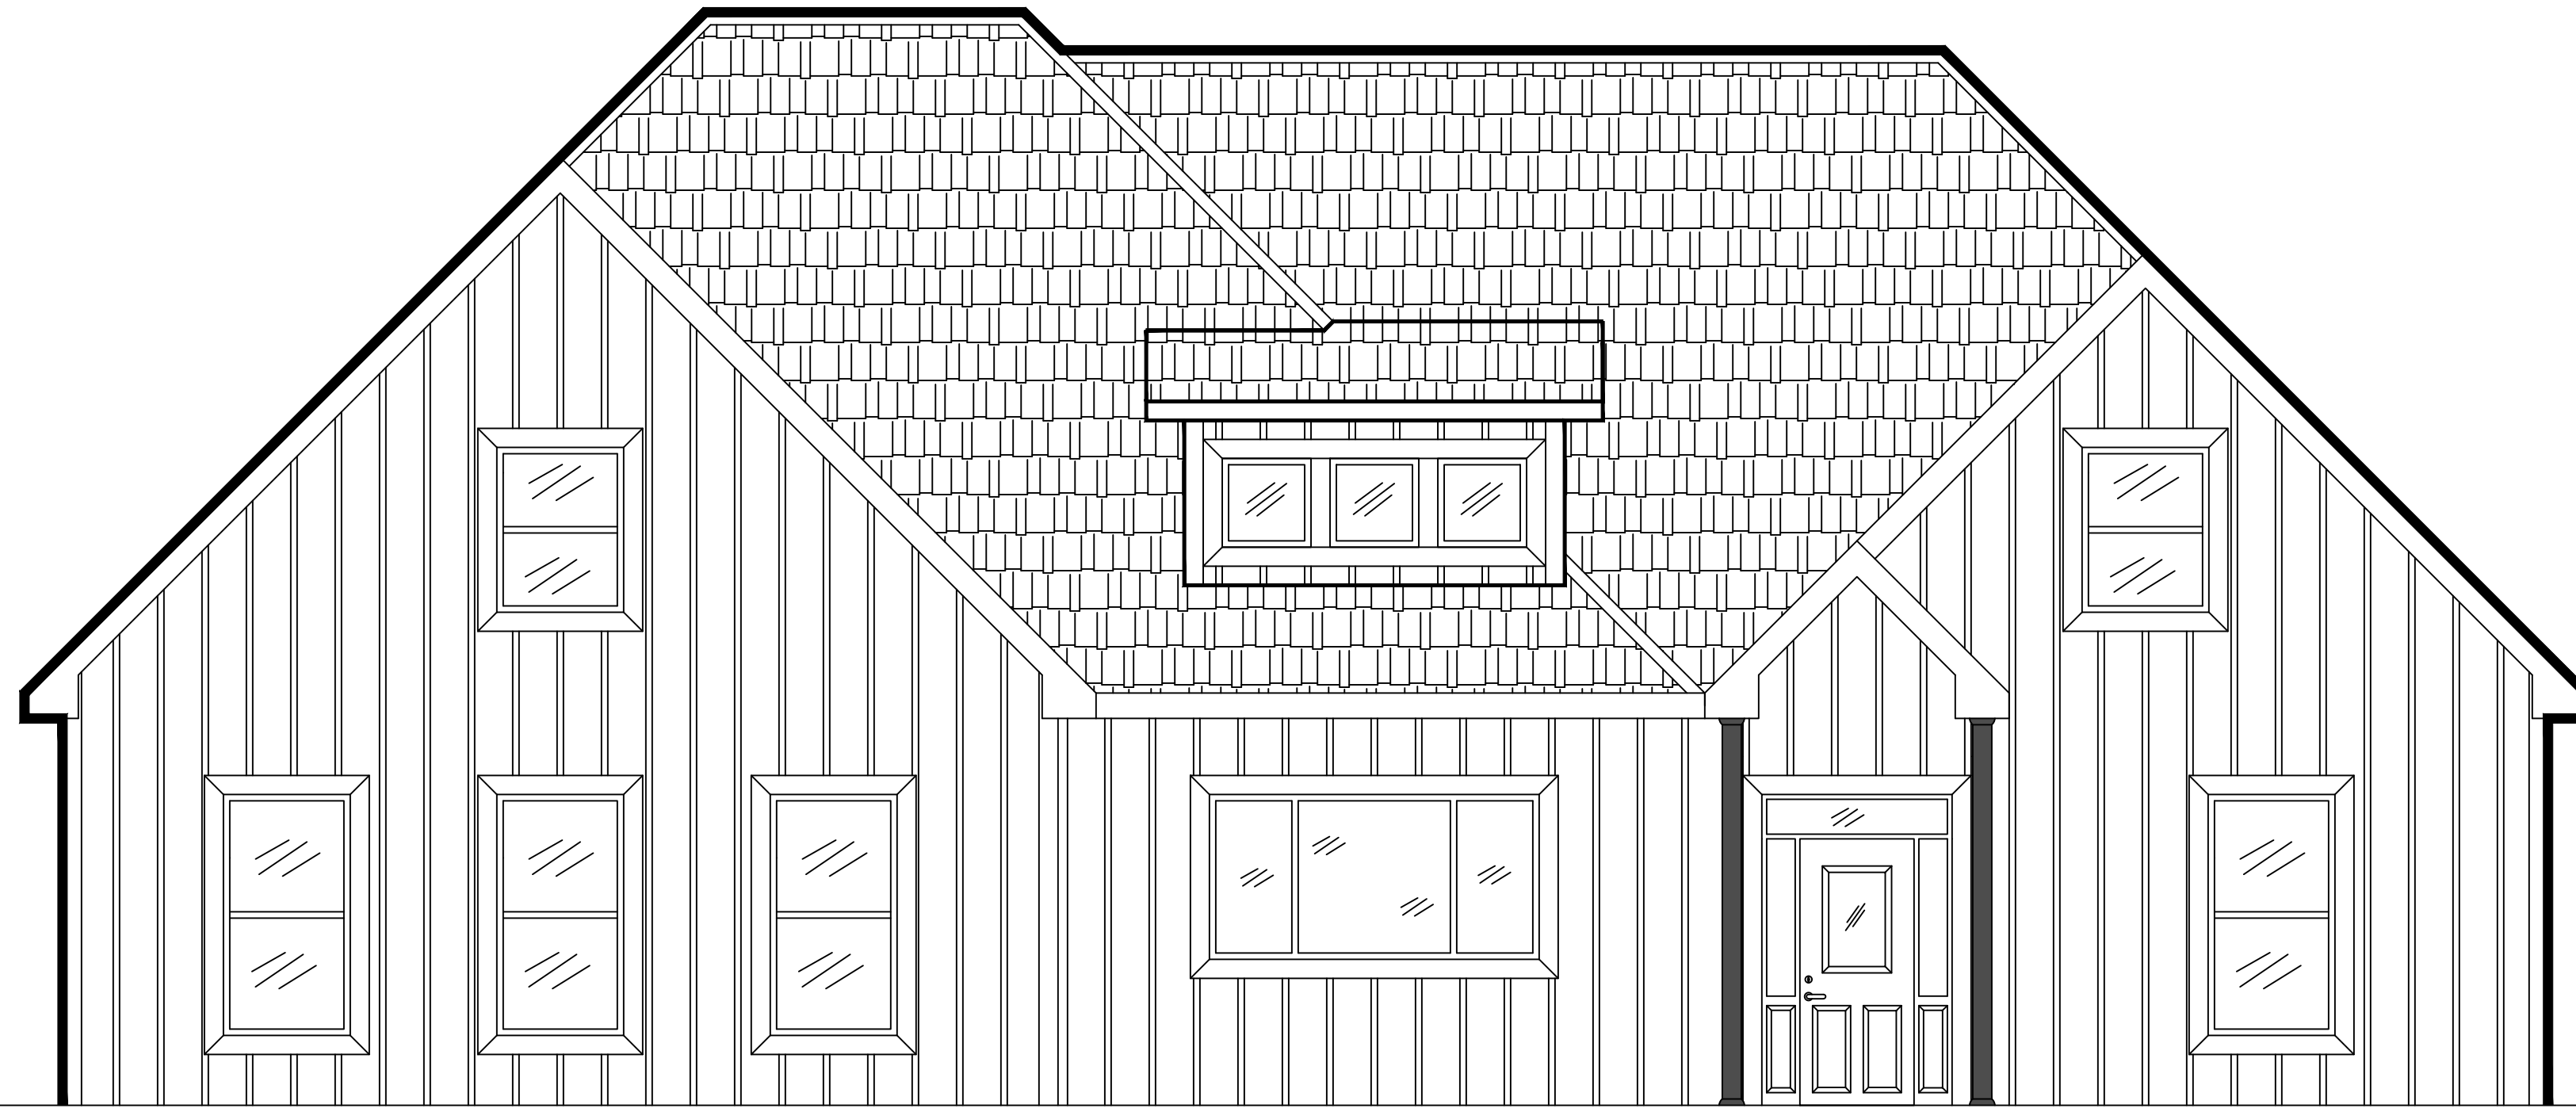

3 FRONT ELEVATION PLAN
SCALE: 1/4" = 1'-0"

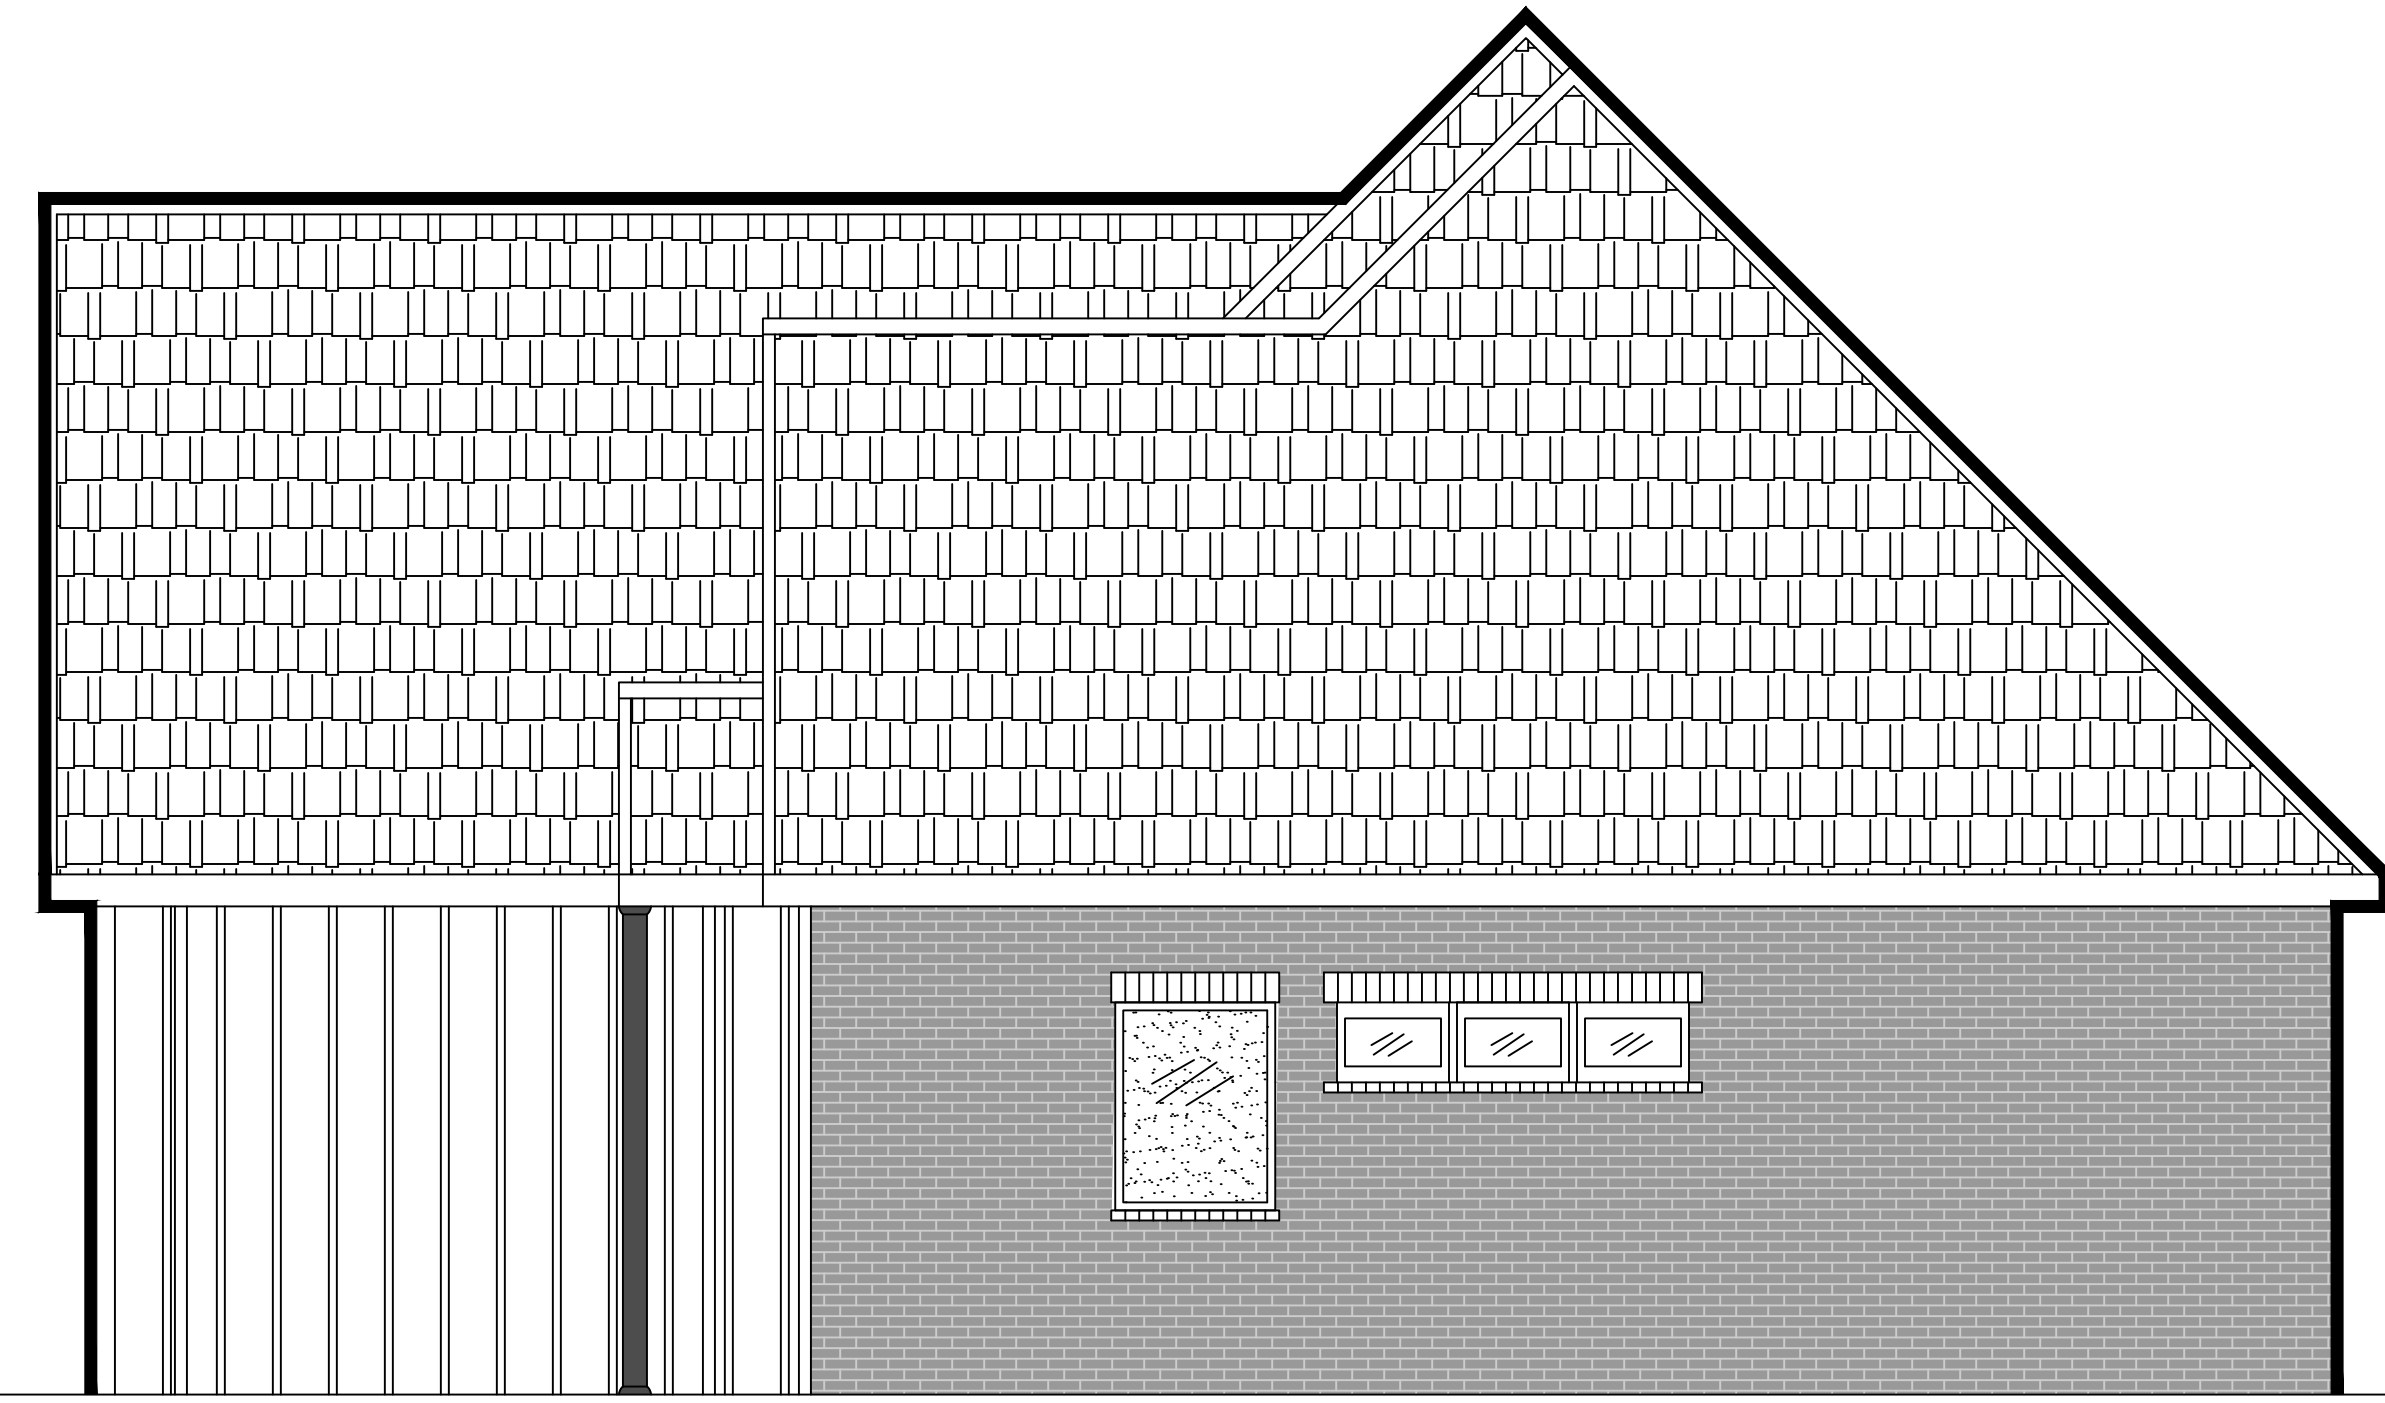


4 RIGHT ELEVATION PLAN
SCALE: 1/4" = 1'-0"

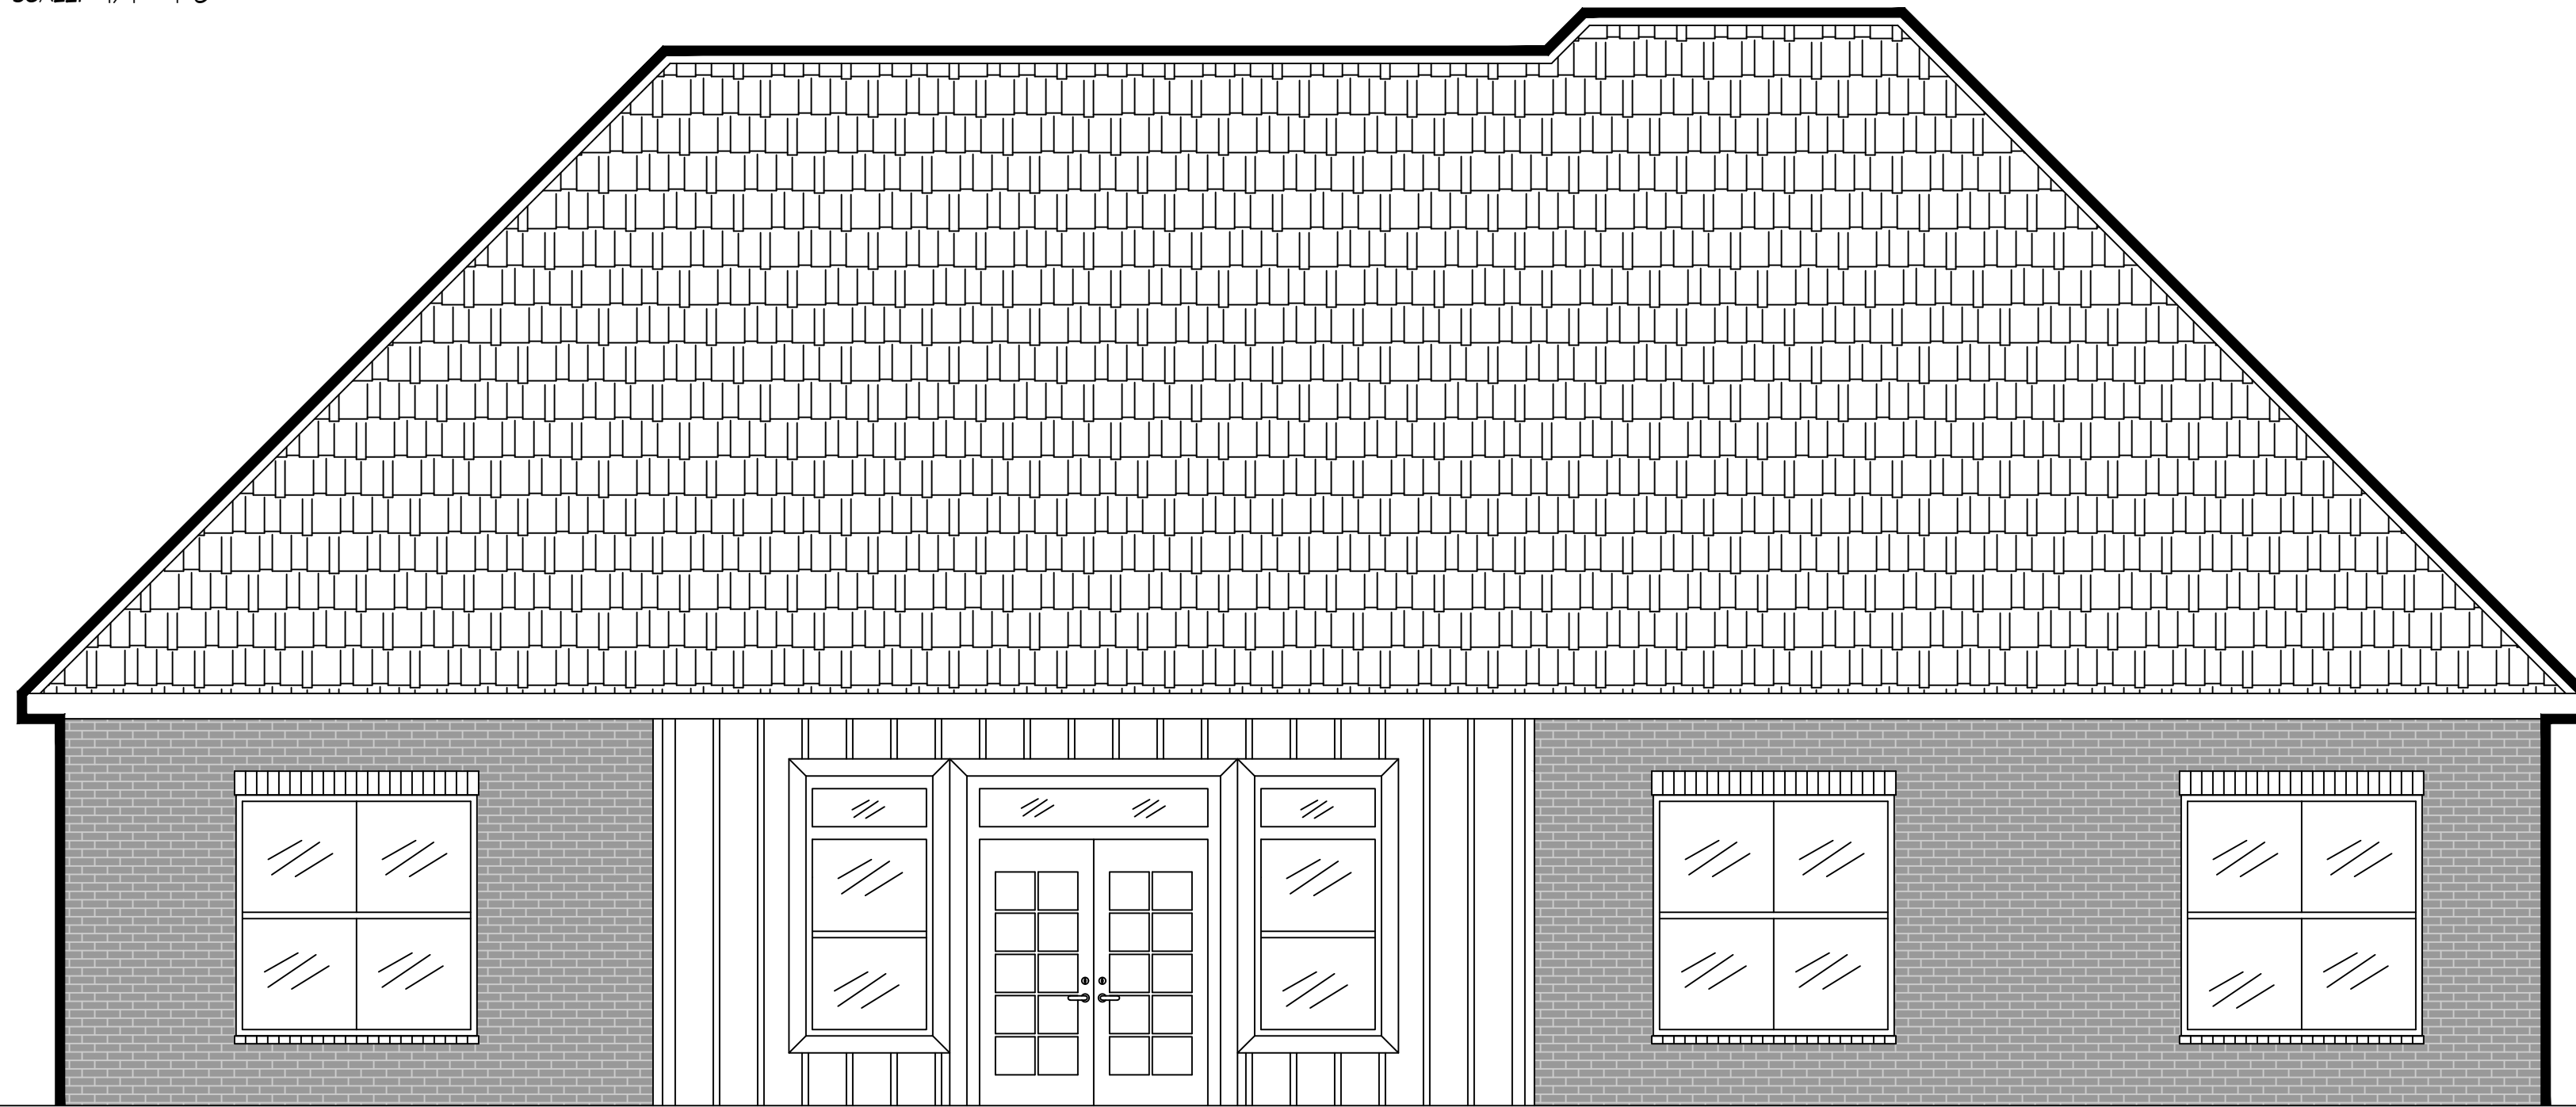

5 REAR ELEVATION PLAN
SCALE: 1/4" = 1'-0"



6 LEFT ELEVATION PLAN
SCALE: 1/4" = 1'-0"

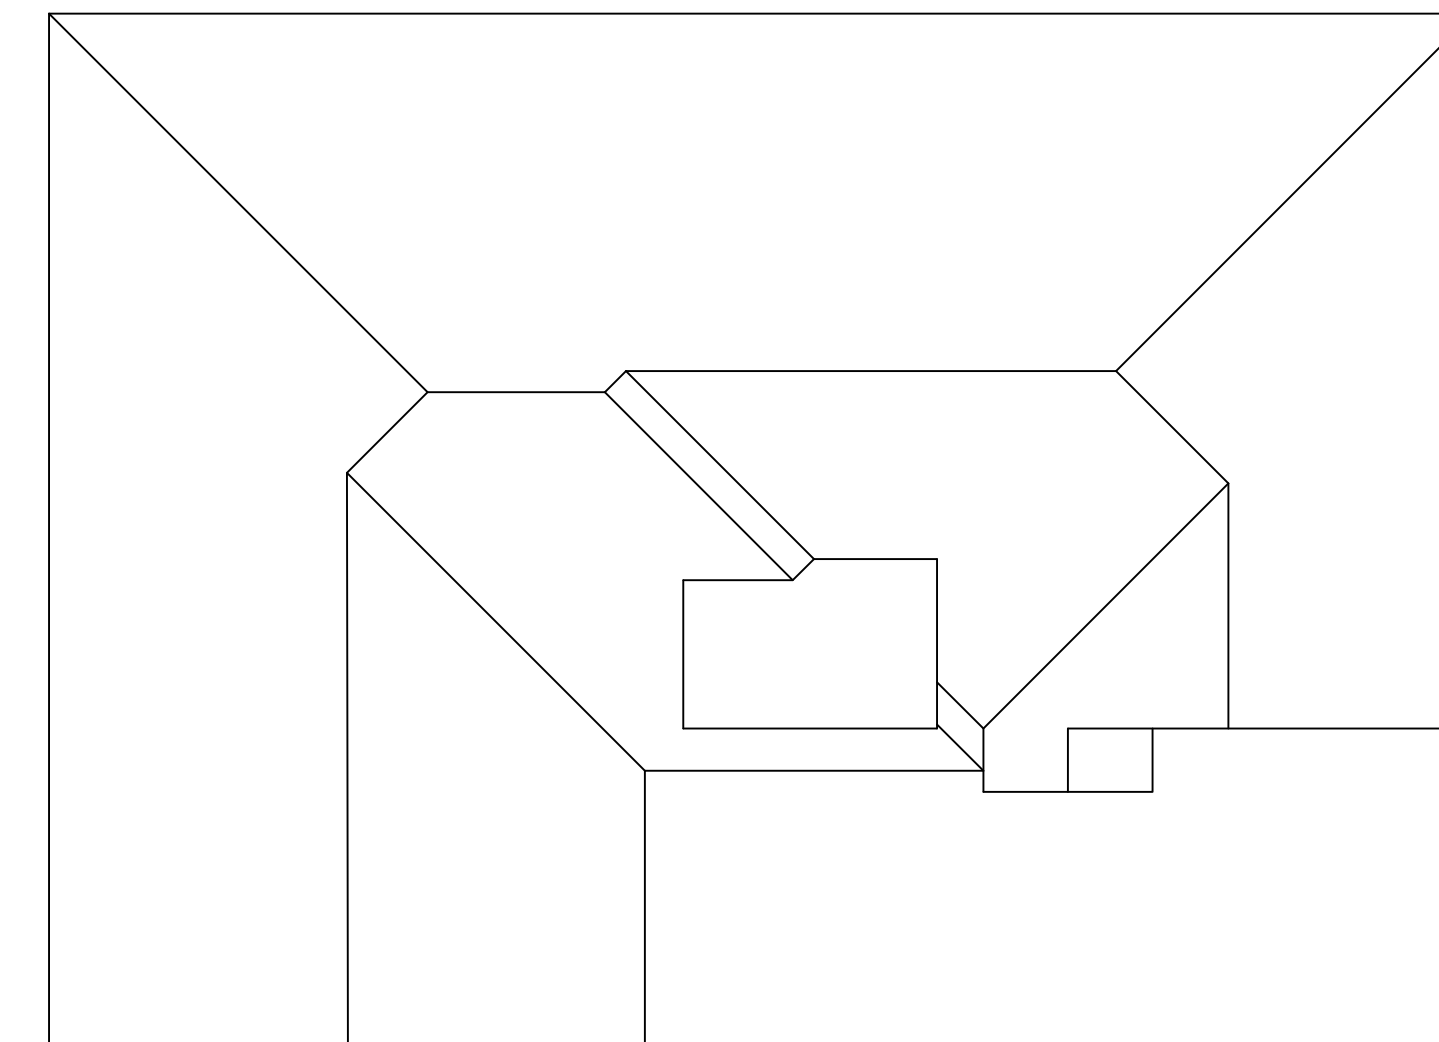

7 OVERHEAD ROOF ELEVATION
SCALE: NTS

DAMMON
ENGINEERING, INC.
LOUISIANA & MISSISSIPPI

Chief Engineer: Brian Mistich, PE
www.dammonengineering.com
554 Old Spanish Trail
Slidell, LA 70458
PH: 985.649.5832

#	DESCRIPTION	DATE

HOUSE PLAN
BRISTON AND JANET
MISTICH
LOT -
SLIDELL, LA 70460

DATE: 03-19-2025
JOB No: 304
DRAWN BY: SCW
CHECKED BY: CKD

SHEET TITLE:
EXTERIOR ELEVATION
PLAN

DRAWING NUMBER:

A102