




FILE NAME: J:\Projects\2025\250125\250125.dwg PLOT DATE: 04/14/2025 PLOT TIME: 10:01:12

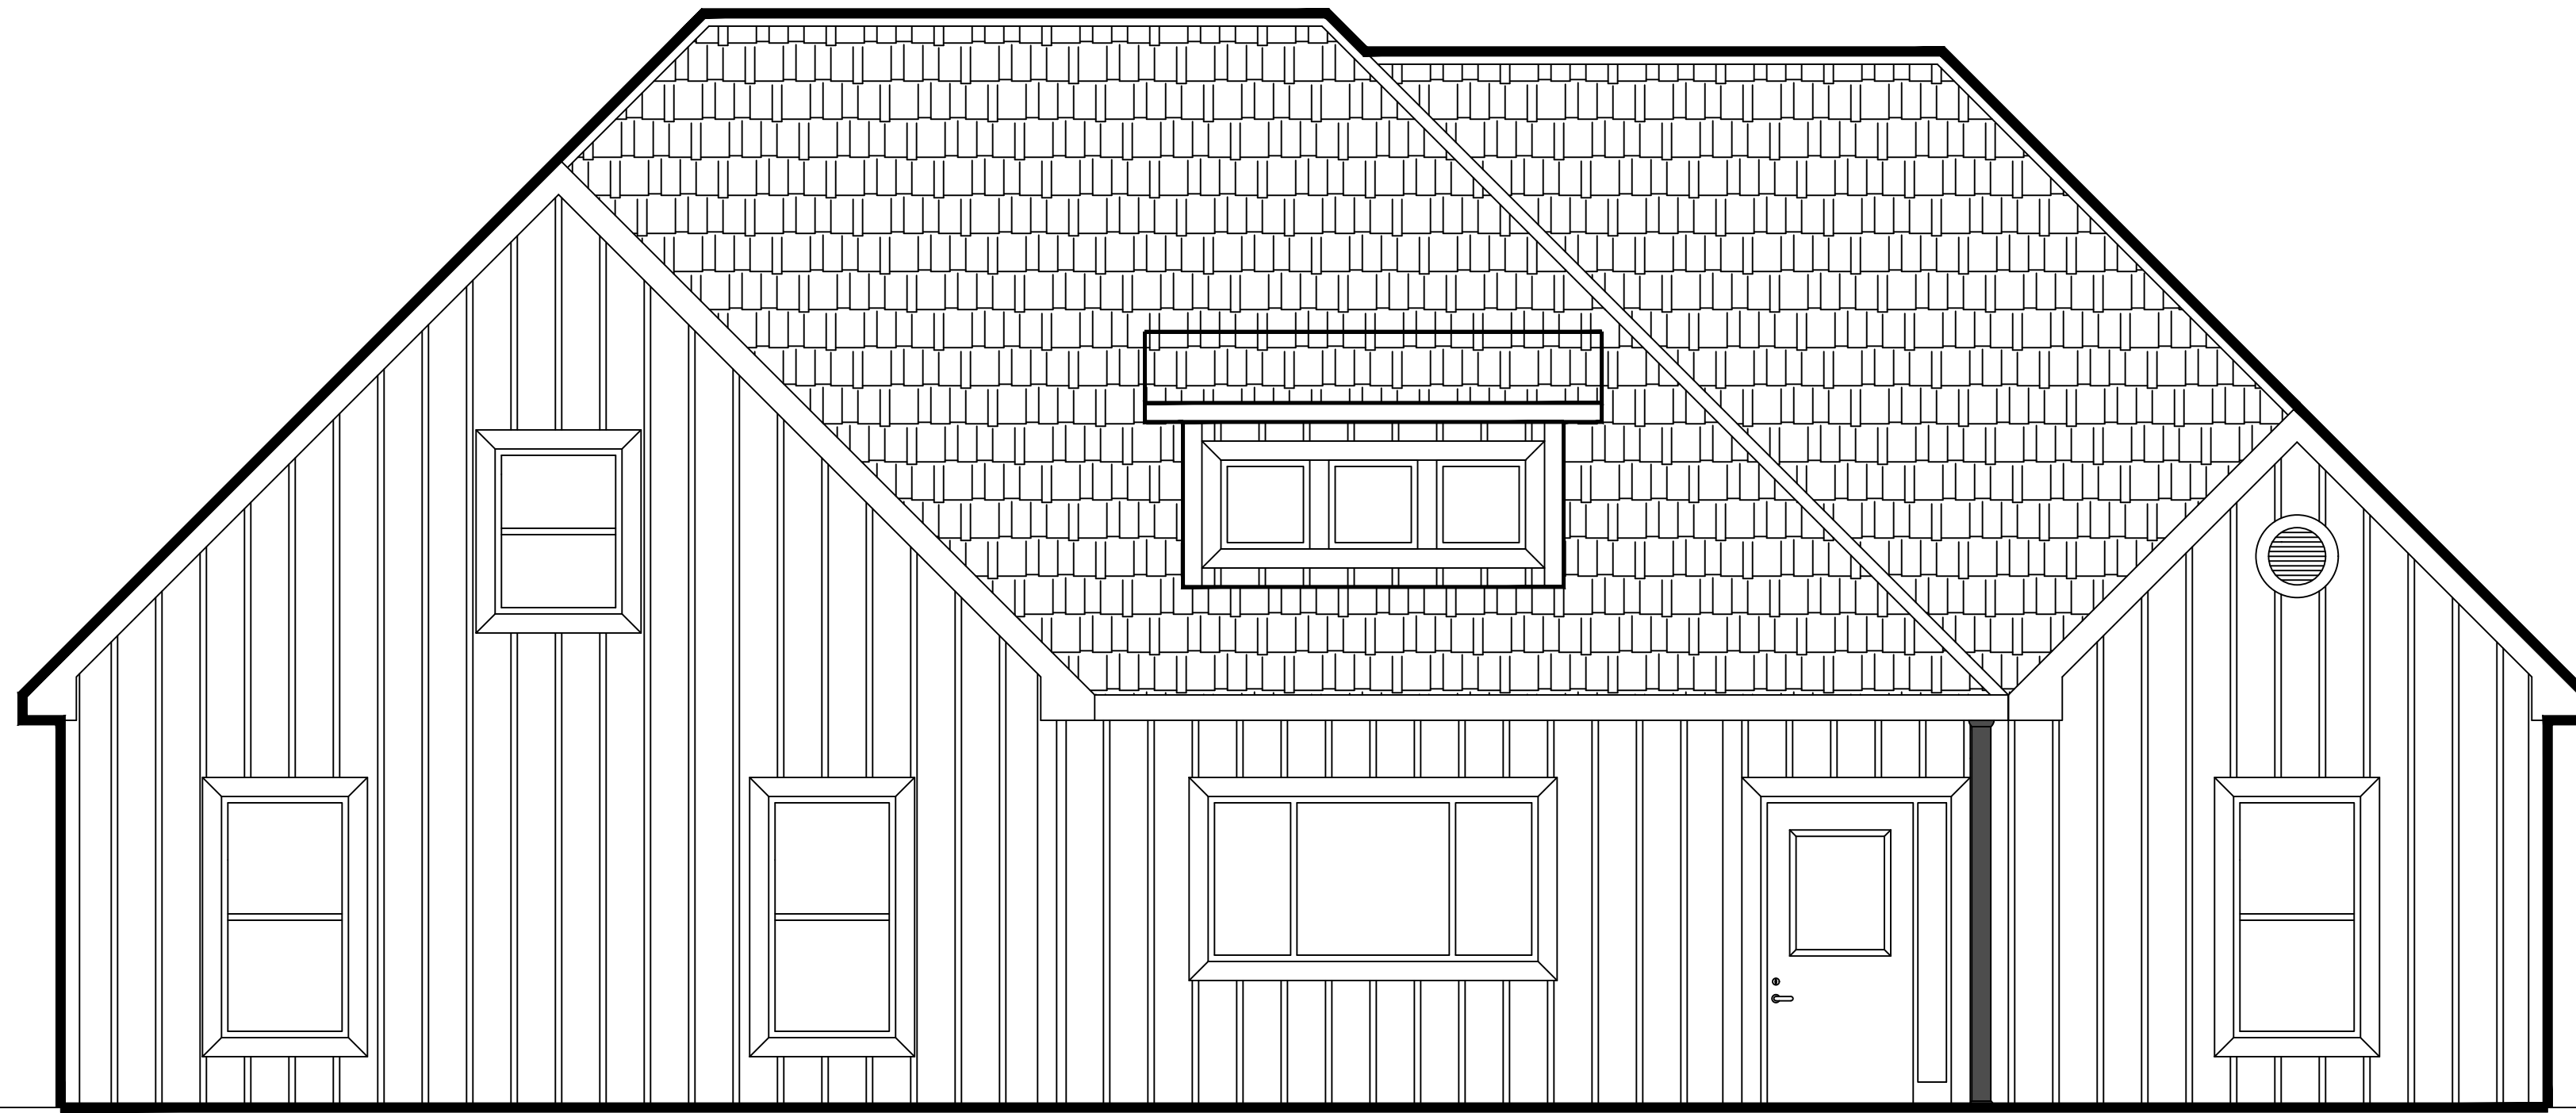

9 FRONT ELEVATION PLAN  
SCALE: 1/4" = 1'-0"

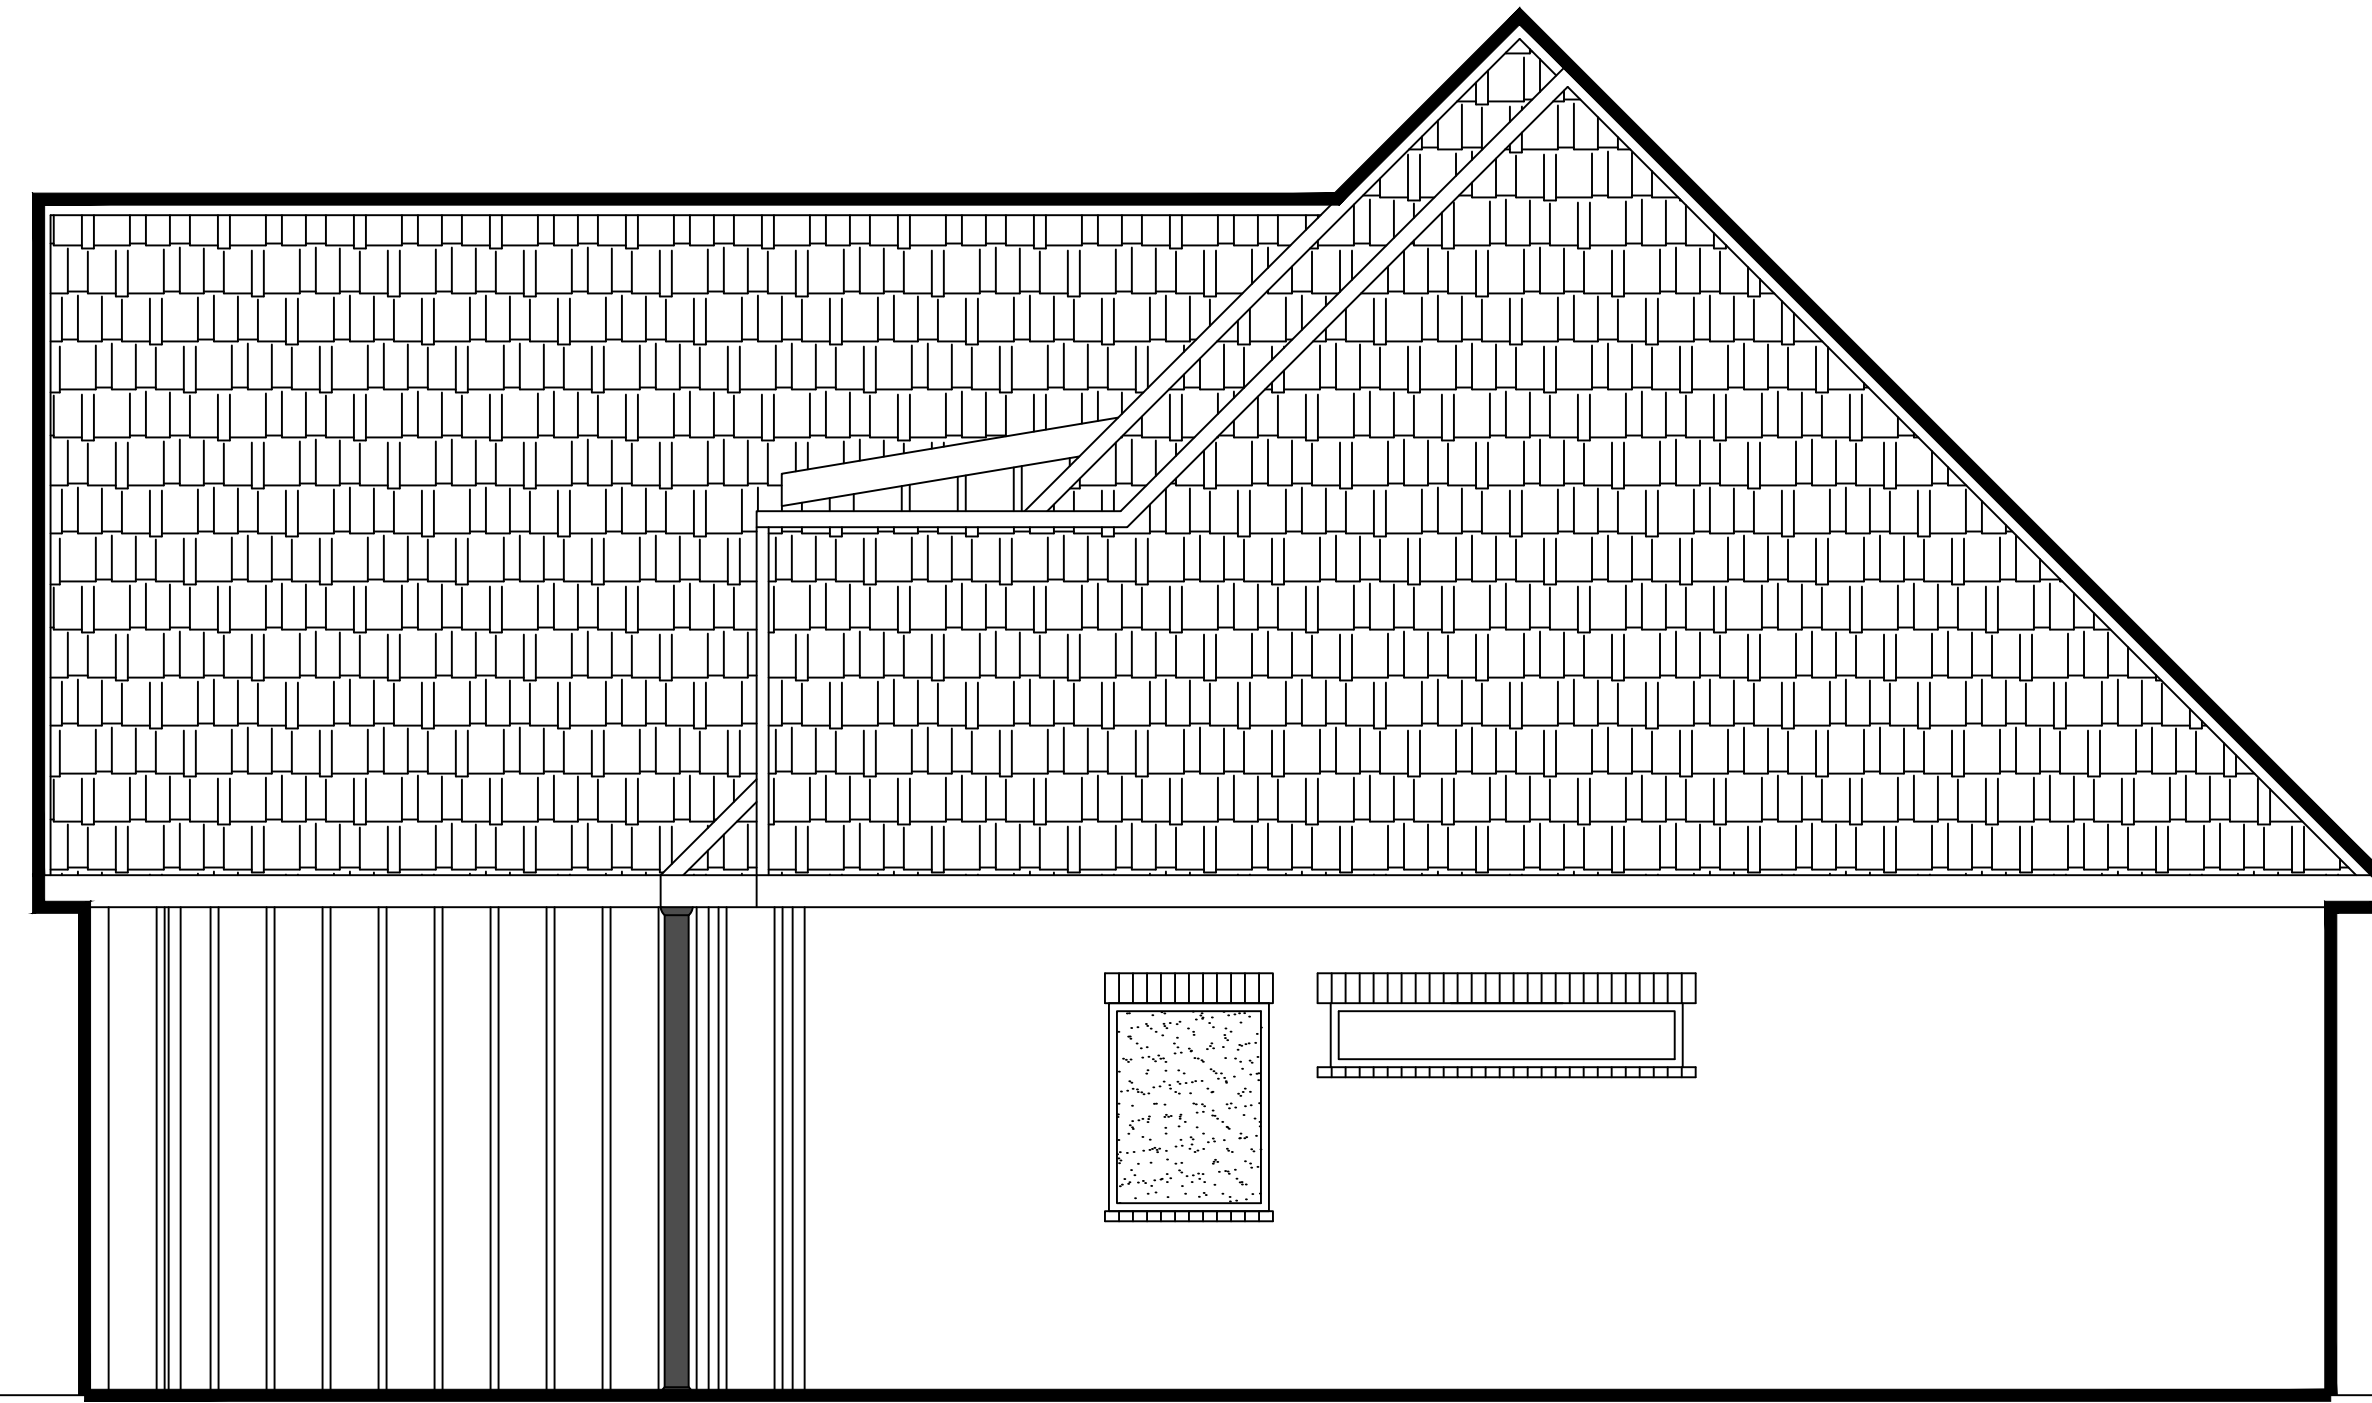


10 RIGHT ELEVATION PLAN  
SCALE: 1/4" = 1'-0"

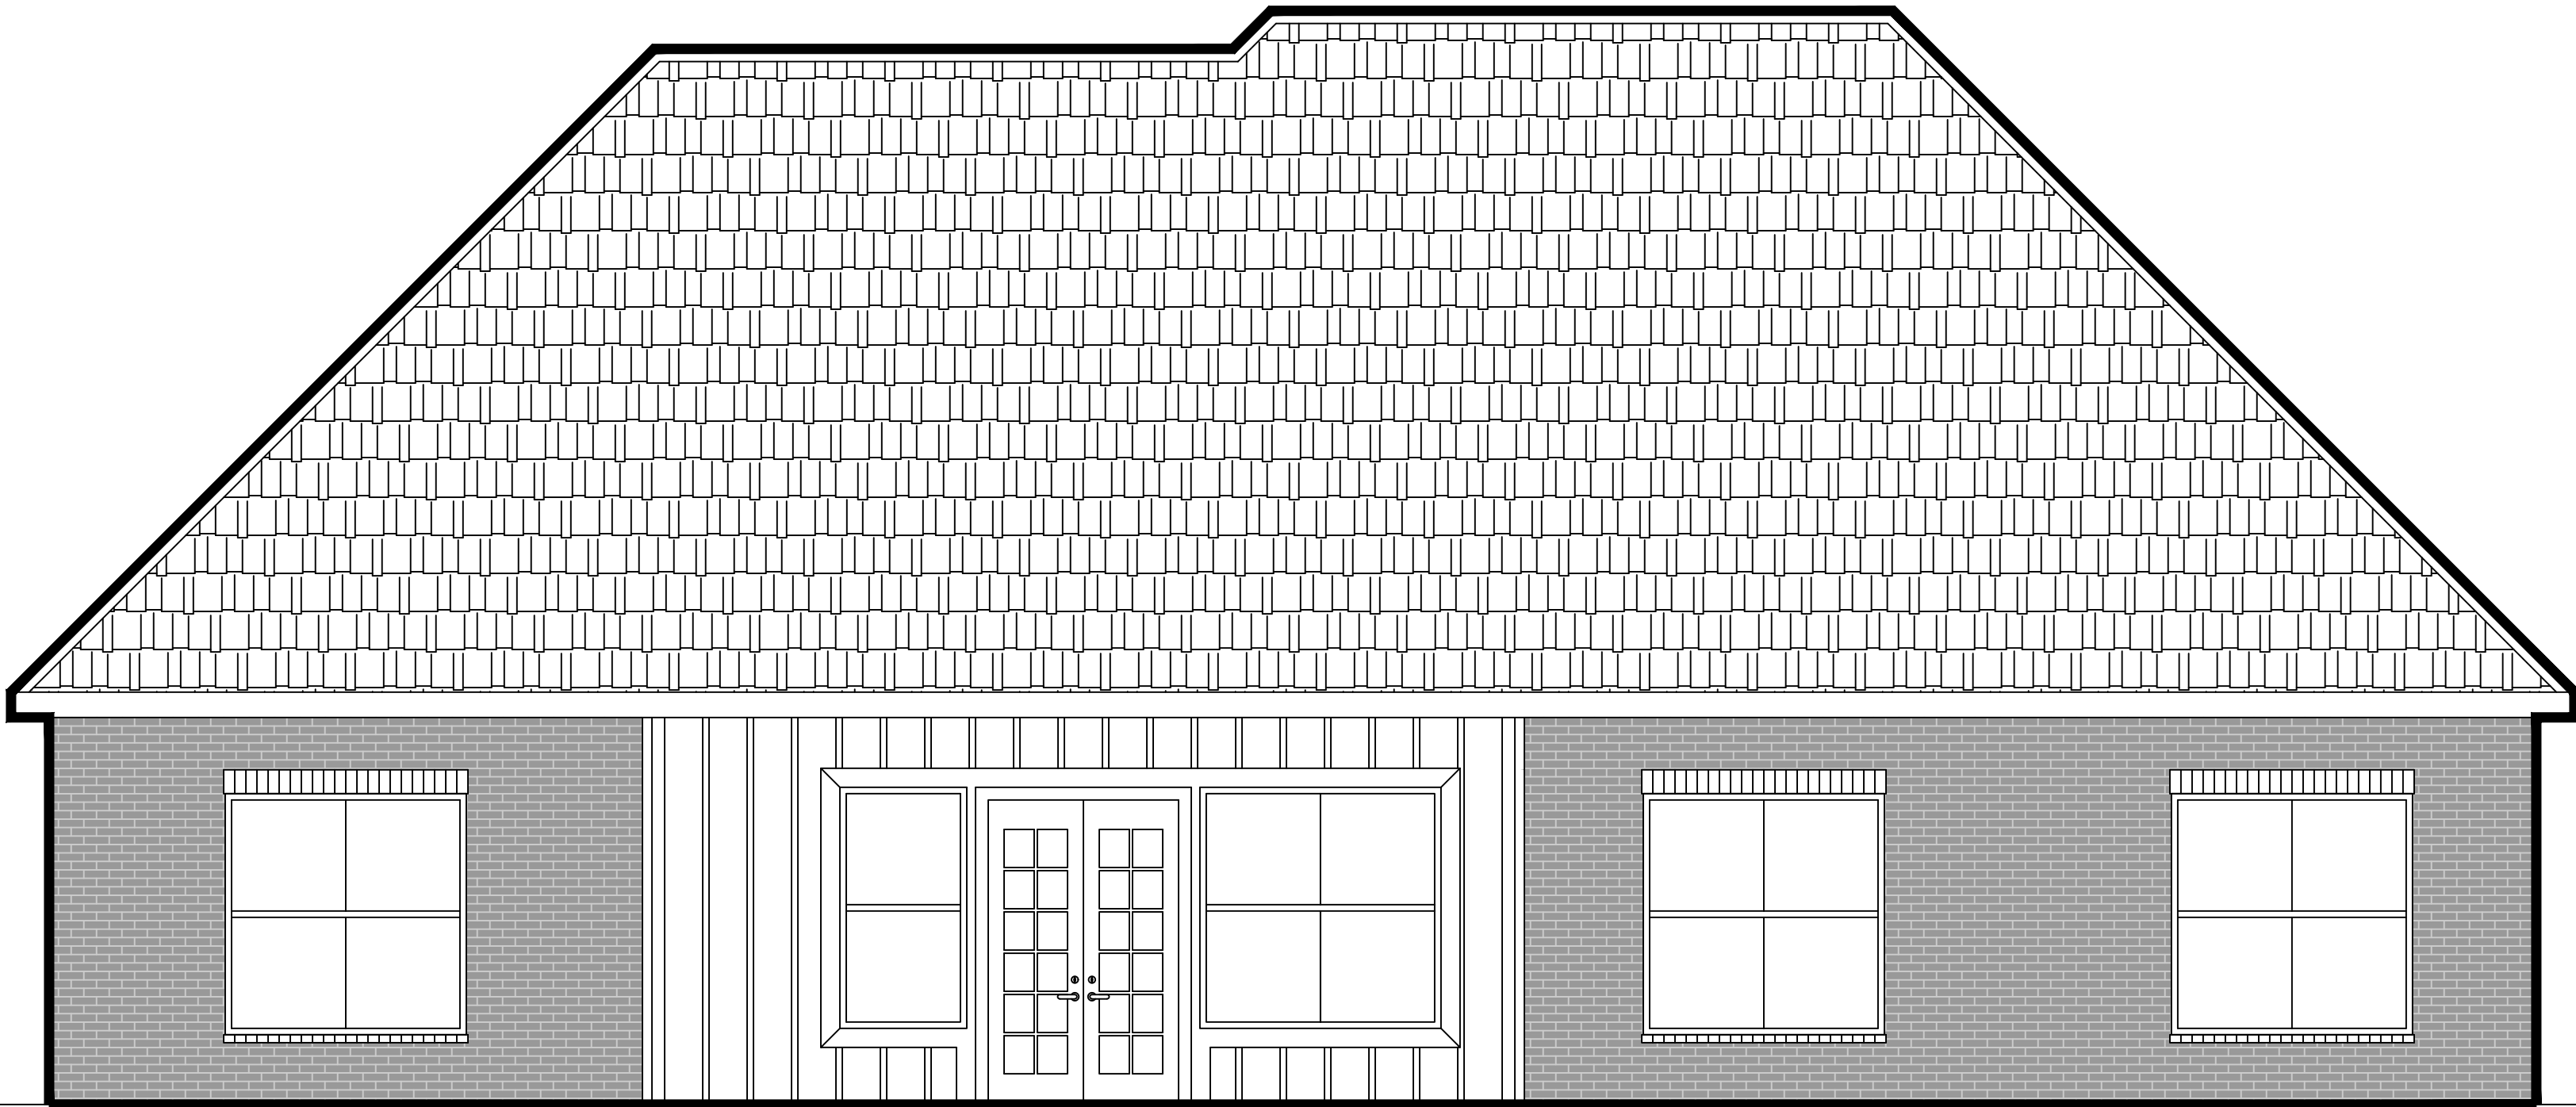

11 REAR ELEVATION PLAN  
SCALE: 1/4" = 1'-0"



12 LEFT ELEVATION PLAN  
SCALE: 1/4" = 1'-0"

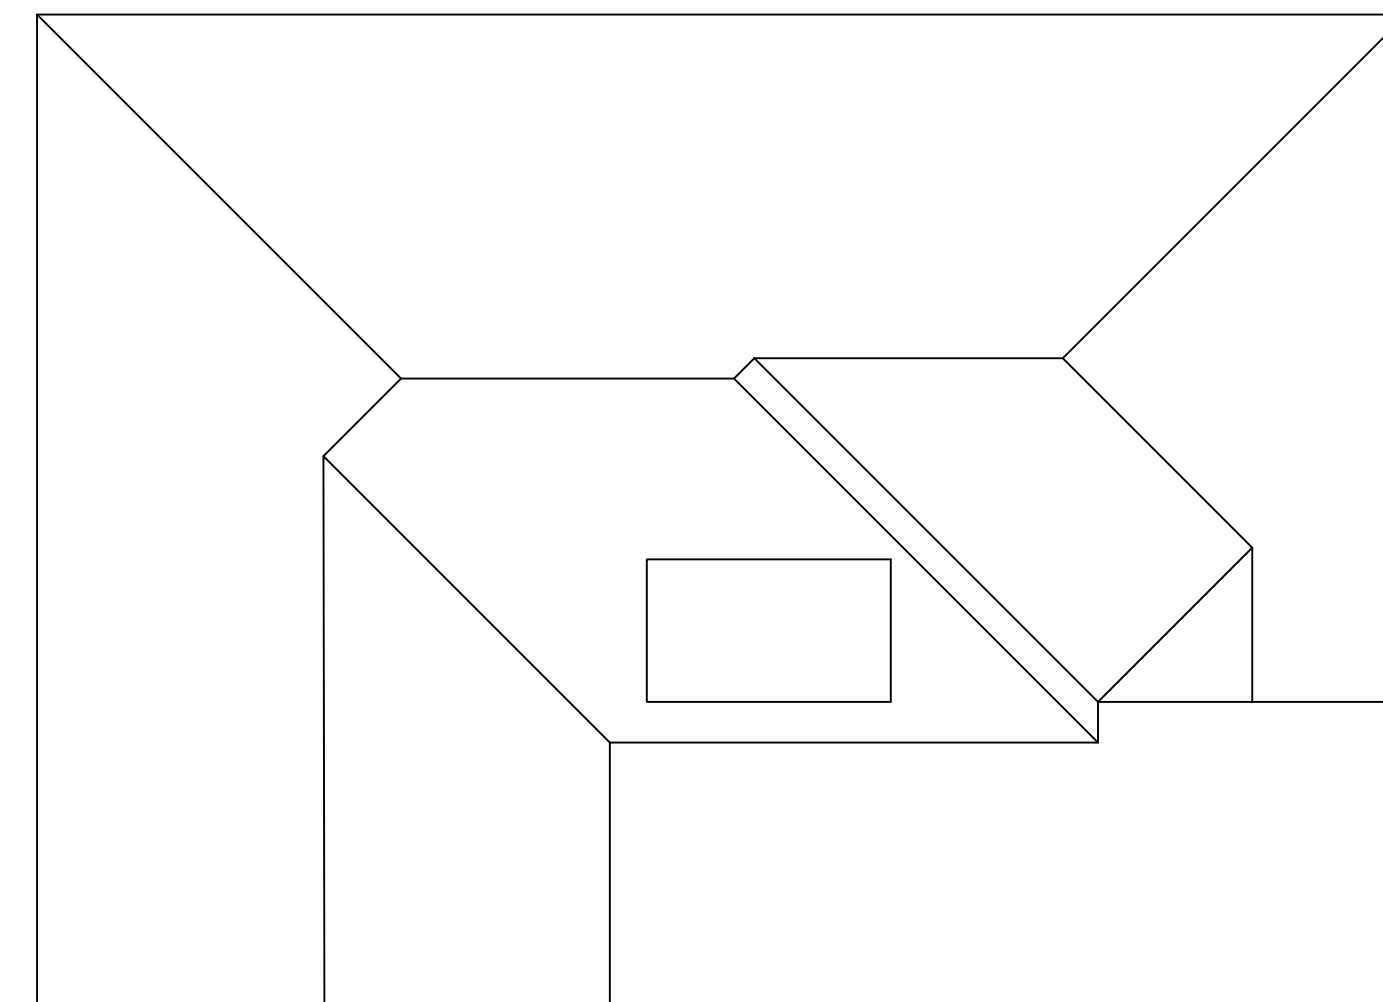

13 OVERHEAD ROOF ELEVATION  
SCALE: NTS

**DAMMON**  
ENGINEERING, INC.  
LOUISIANA & MISSISSIPPI

Chief Engineer: Brian Misch, PE  
554 Old Spanish Trail  
Slidell, LA 70458  
www.dammonengineering.com  
info@dammonengineering.com  
PH: 985.649.5832

REVISIONS	#	DESCRIPTION	DATE

HOUSE PLAN  
BRITISH AND JANET  
MISCH  
LOT -  
SLIDELL, LA 70460  
JOB No: 03-19-2025  
DATE: CKD  
DRAWN BY: SCW  
CHECKED BY:

SHEET TITLE:  
EXTERIOR ELEVATION  
PLAN

DRAWING NUMBER:

**A102**

SHEET No: 8 of 11