


FILE NAME: J:\1 - RESIDENTIAL\New and Addt. Work\072025\072025.dwg PLOT DATE: 07/15/2025 10:28:38 AM
 PLOT SCALE: 3/16" = 1'-0"

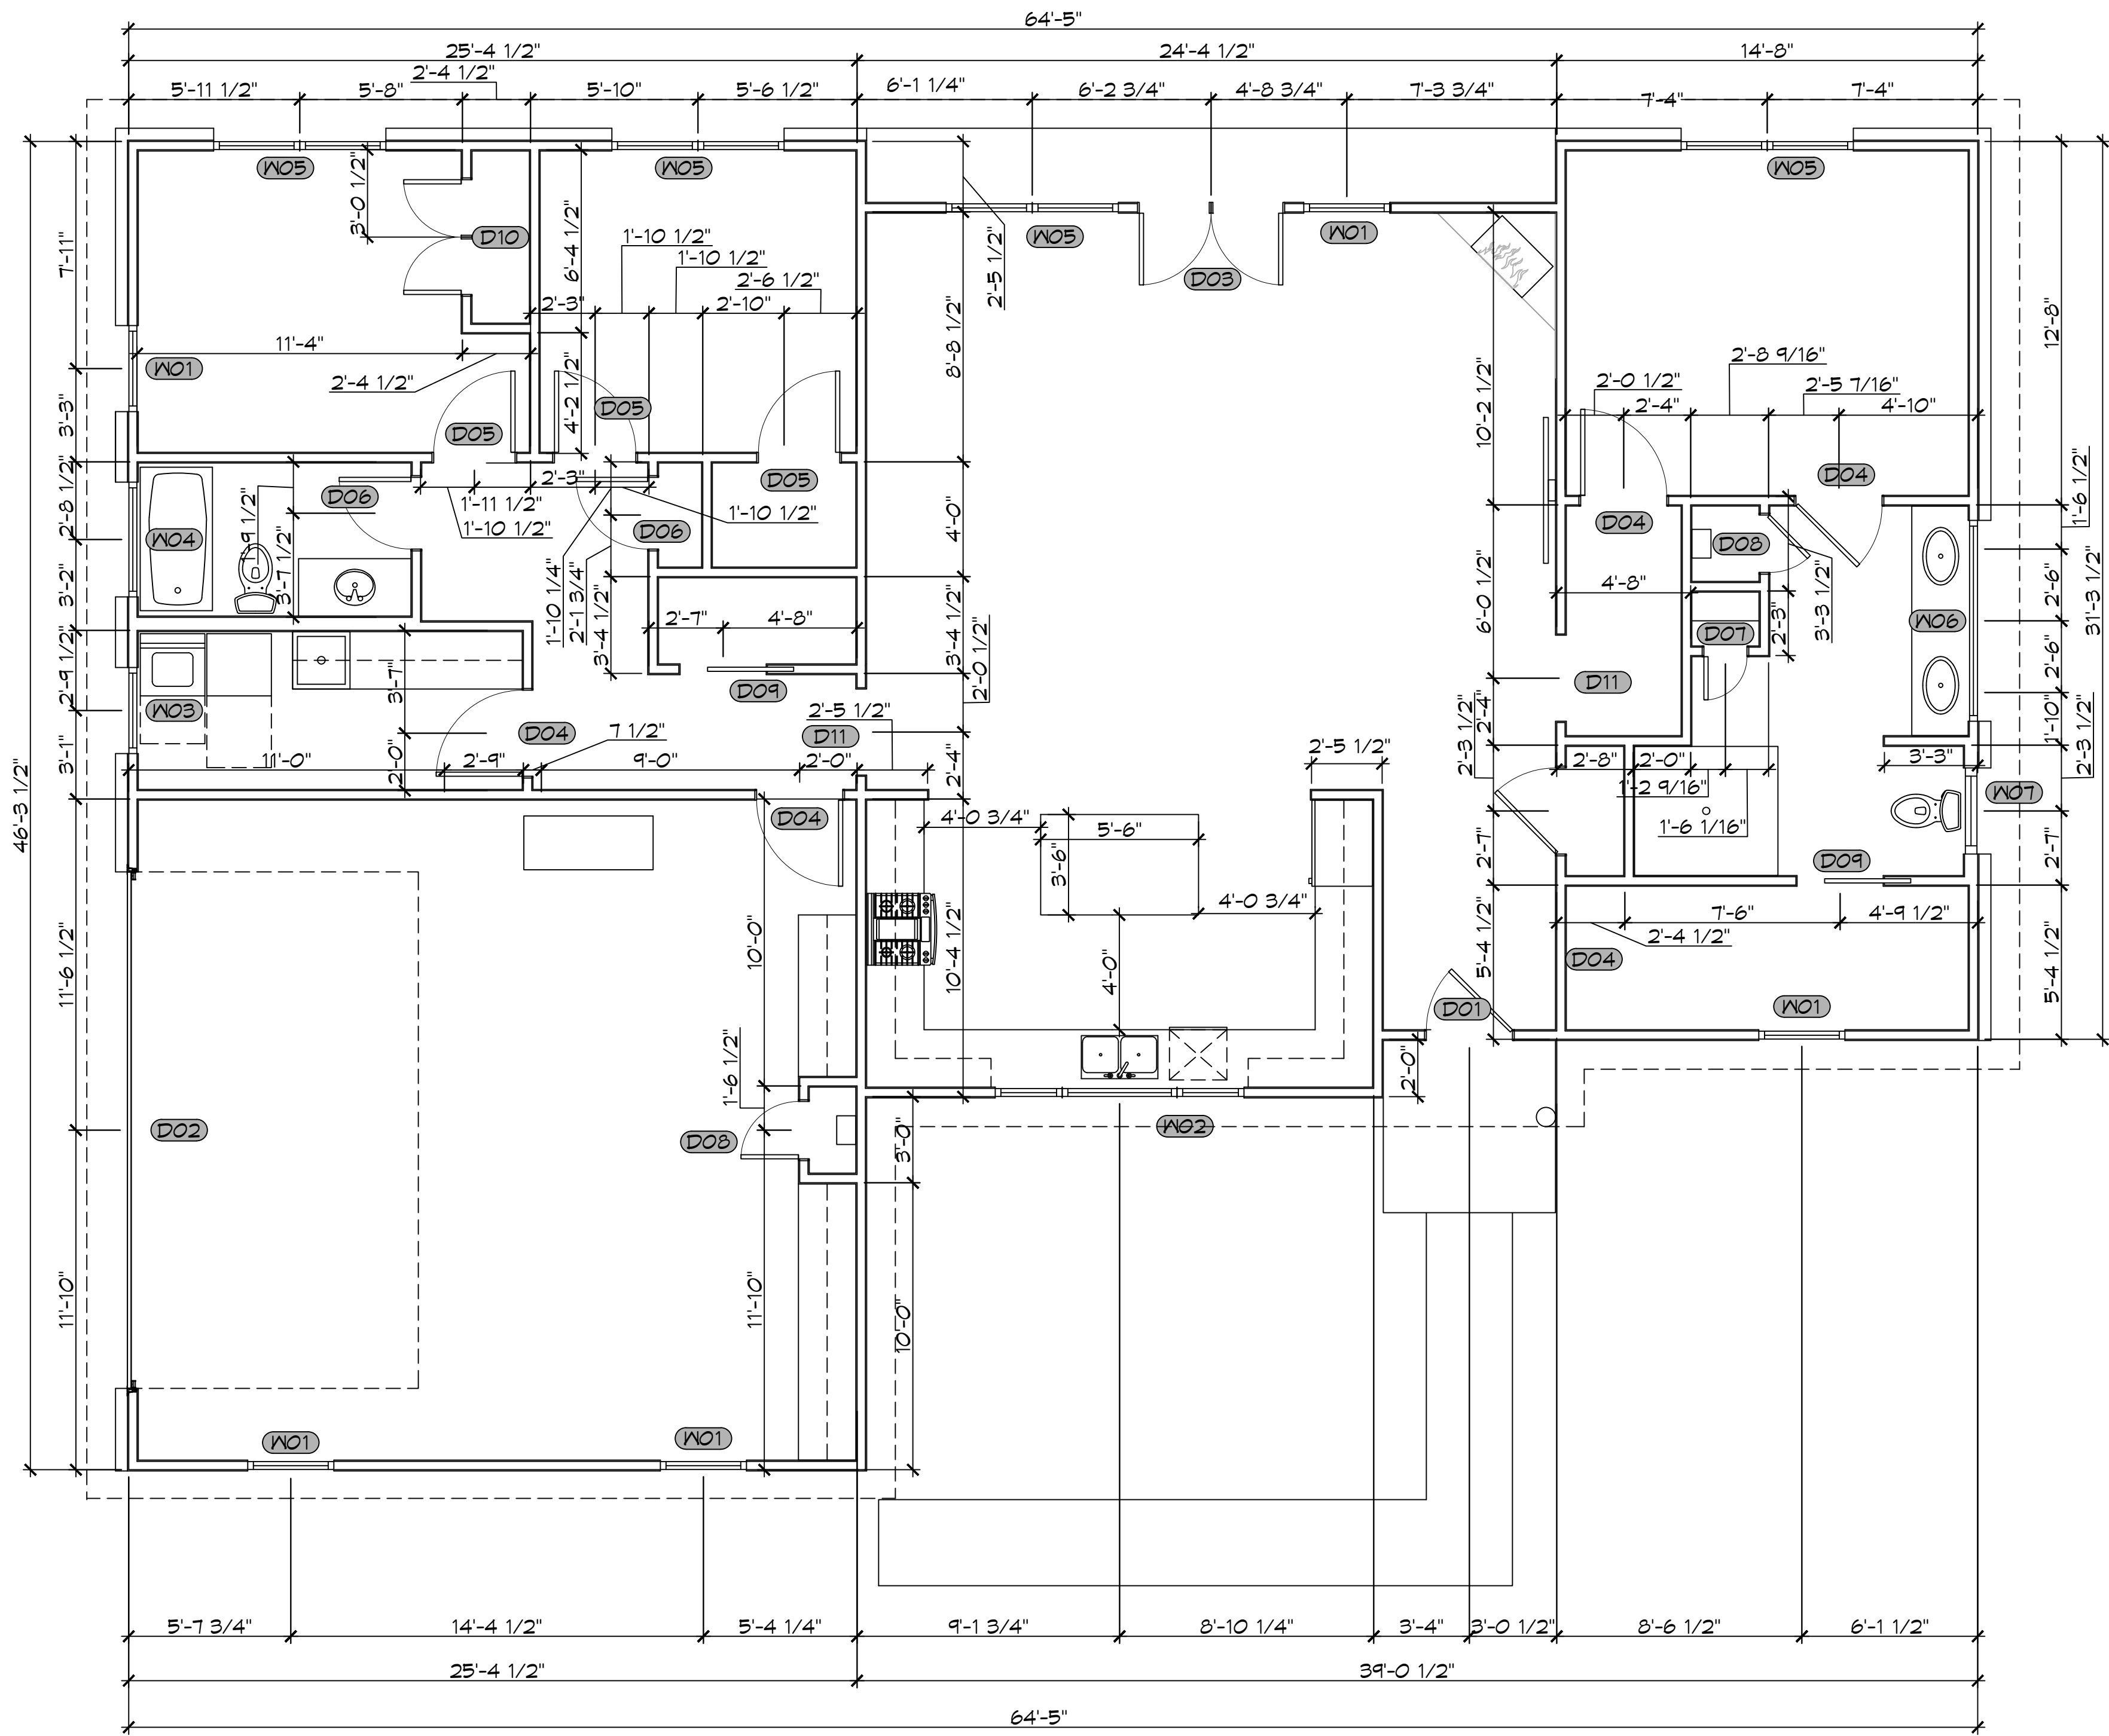

7 FLOOR PLAN
SCALE: 3/16" = 1'-0"


WINDOW SCHEDULE			
MK	WIDTH	HEIGHT	FRAME MAT
W01	3'-0"	6'-0"	ALUM
W02	8'-0"	4'-0"	ALUM
W03	3'-0"	4'-0"	ALUM
W04	4'-0"	2'-0"	ALUM
W05	(2)3'-0"	6'-0"	ALUM
W06	7'-0"	1'-0"	ALUM
W07	3'-0"	4'-0"	ALUM
W08	2'-0"	2'-0"	ALUM
W09	3'-0"	4'-0"	ALUM

NOTE: OWNER TO PICK ALL WINDOW STYLES AND COLORS

DOOR SCHEDULE			
MK	WIDTH	HEIGHT	THK
D01	4'-0"	8'-0"	1-3/4"
D02	18'-0"	8'-0"	1-3/4"
D03	(2)2'-6"	8'-0"	1-3/4"
D04	3'-0"	6'-8"	1-3/4"
D05	2'-10"	6'-8"	1-3/4"
D06	2'-6"	6'-8"	1-3/4"
D07	1'-6"	6'-8"	1-3/4"
D08	2'-0"	6'-8"	1-3/4"
D09	3'-0"	6'-8"	1-3/4"
D10	(2)2'-0"	6'-8"	1-3/4"
D11	3'-0"	8'-0"	1-3/4"

NOTE: OWNER TO PICK ALL DOOR STYLES AND COLORS

SQUARE FEET	
LIVING	1720
FRONT PORCH	36
REAR PORCH	62
GARAGE	575
TOTAL SQ. FT.	2393

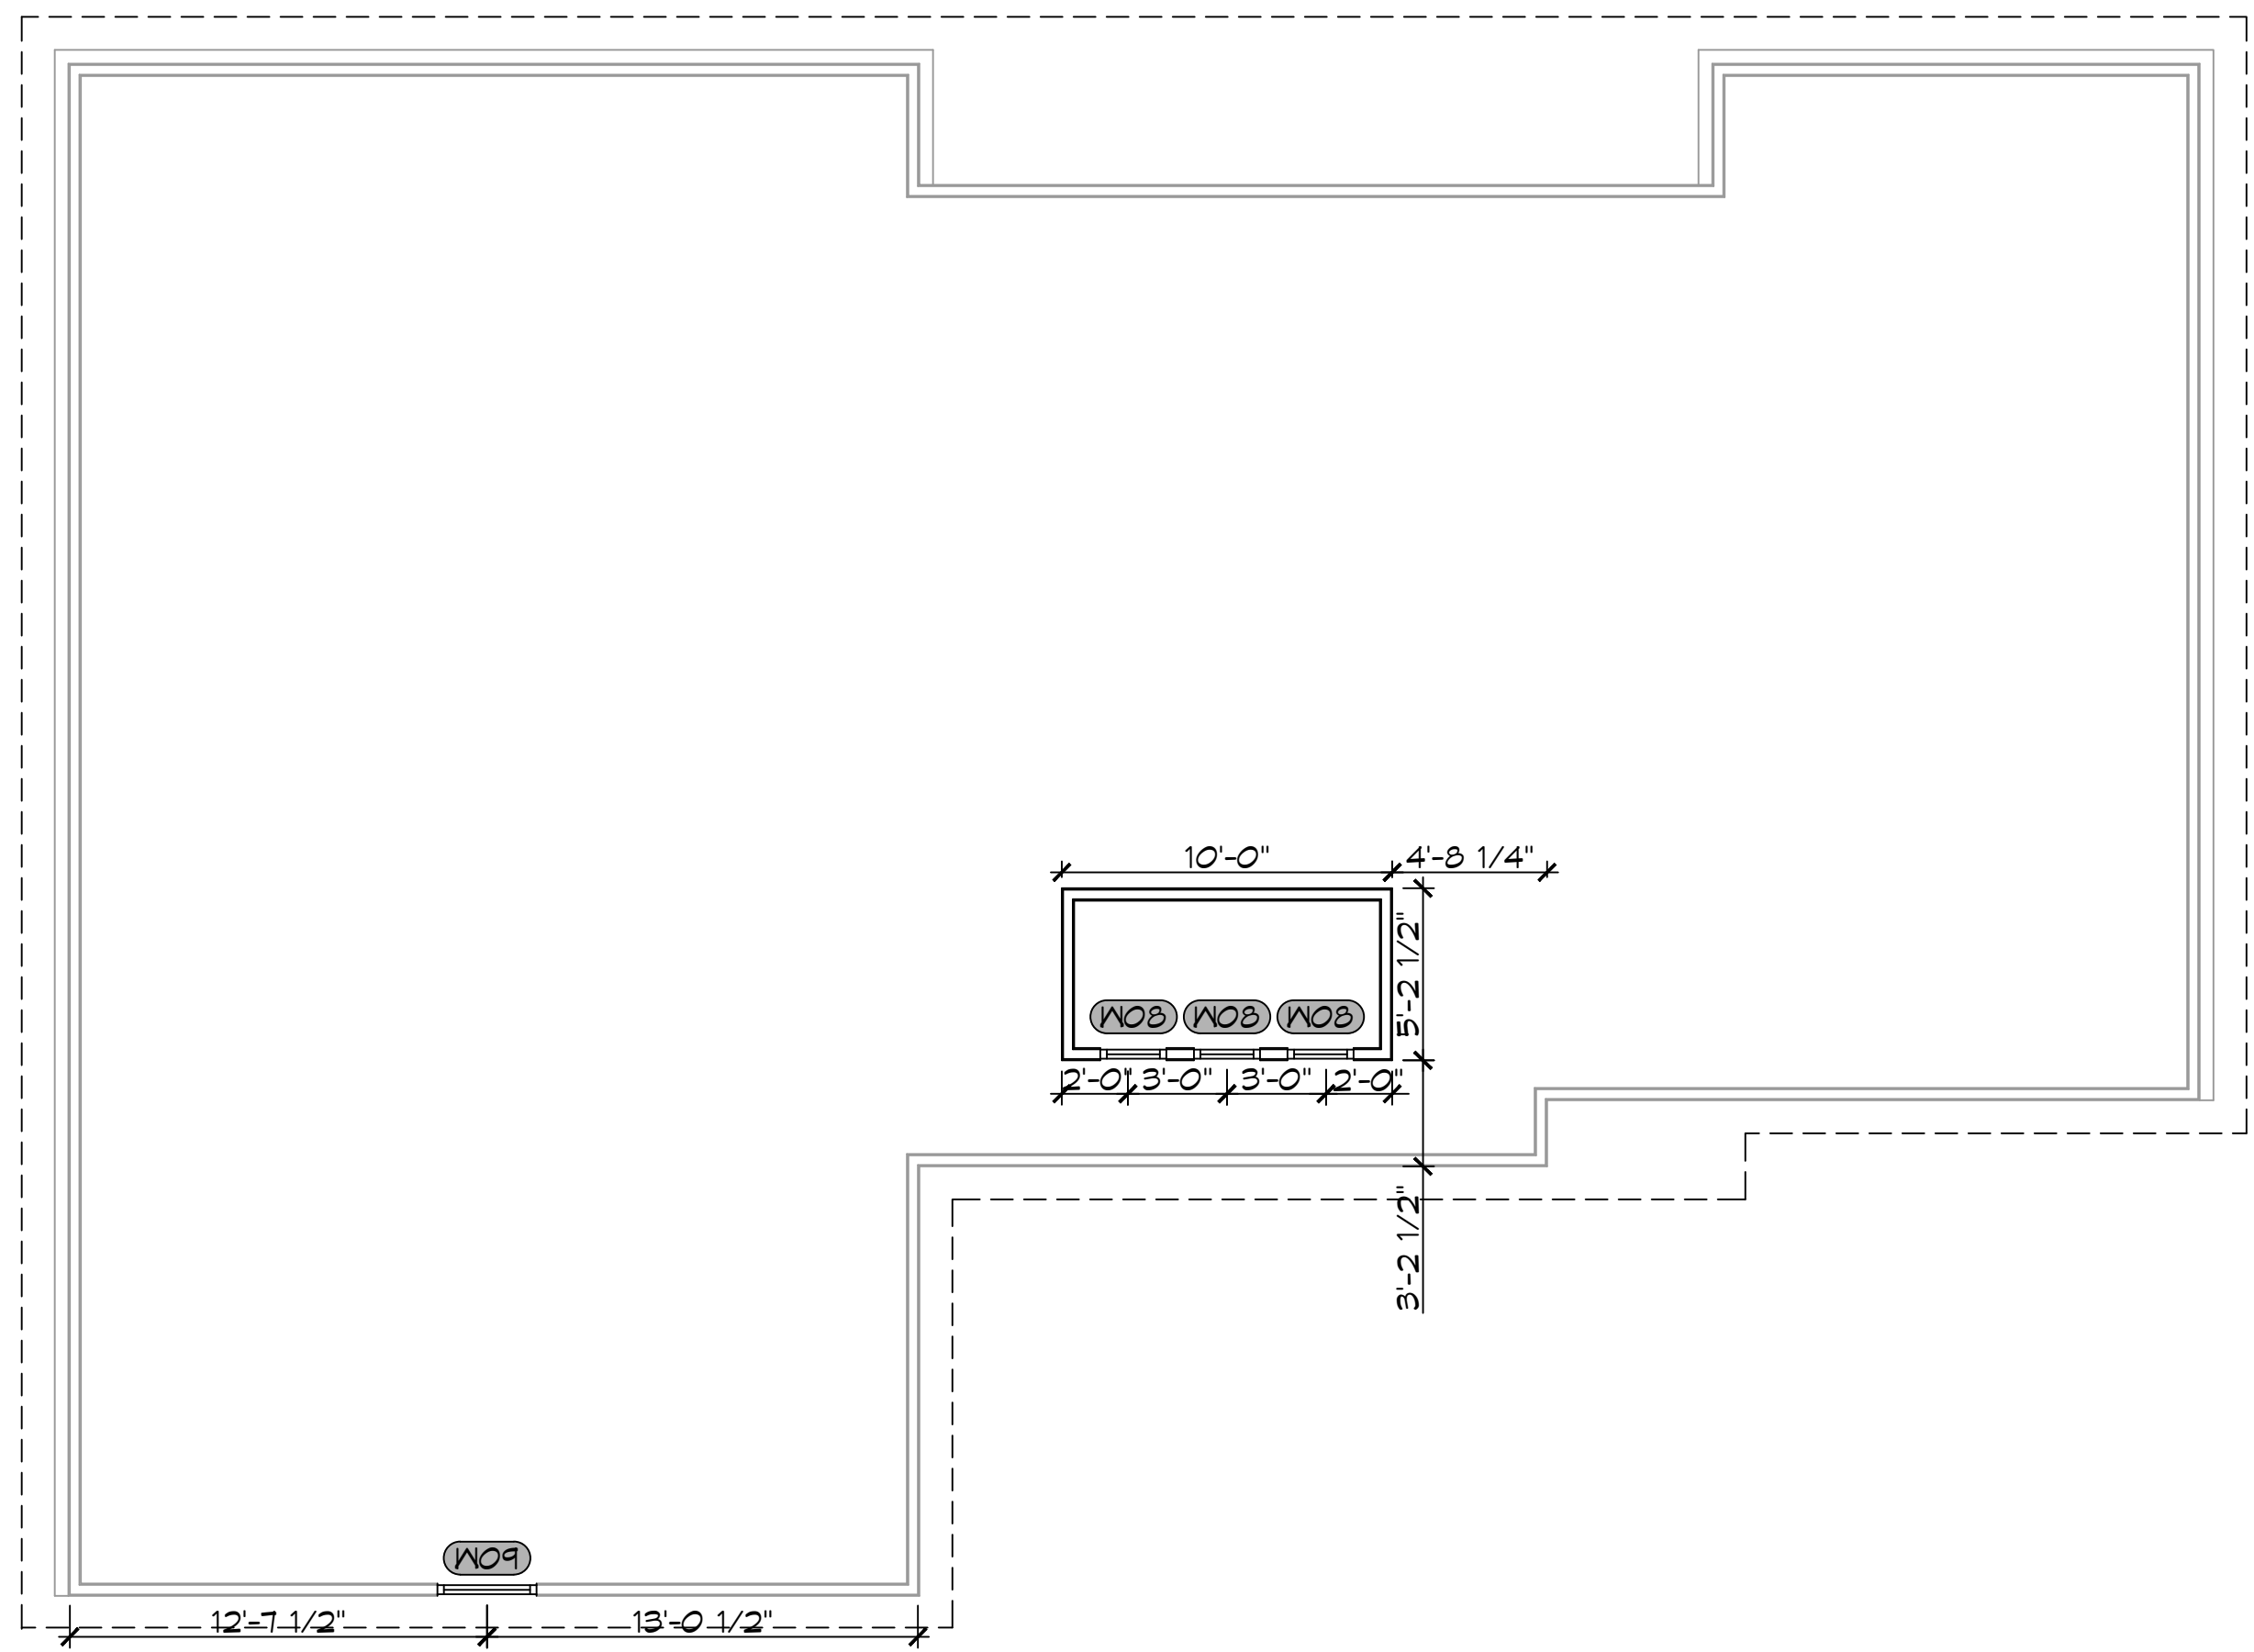

8 DORMER PLAN
SCALE: 3/16" = 1'-0"

DAMMON
 ENGINEERING, INC.
 LOUISIANA & MISSISSIPPI
 Chief Engineer: Brian Mitchell, PE
 554 Old Spanish Trail
 Slidell, LA 70458
 www.dammonengineering.com
 info@dammonengineering.com
 PH: 985.649.5832

#	DESCRIPTION	DATE

SEAL:

HOUSE PLAN
BRITAIN AND JANET
 BRITAIN
 LOT -
 SLIDELL, LA 70460
 JOB No: 09-19-2025
 DATE: 09-19-2025
 DRAWN BY: SKM
 CHECKED BY: CKD

SHEET TITLE:
FLOOR PLAN AND
DORMER PLAN

DRAWING NUMBER:

A101