




FILE NAME: A:\PROJECTS\Palmettos On The Bayou\Palmettos On The Bayou.dwg, PLOT DATE: 02/29/2024, PLOT TIME: 10:58:32 AM, PLOT BY: JMS

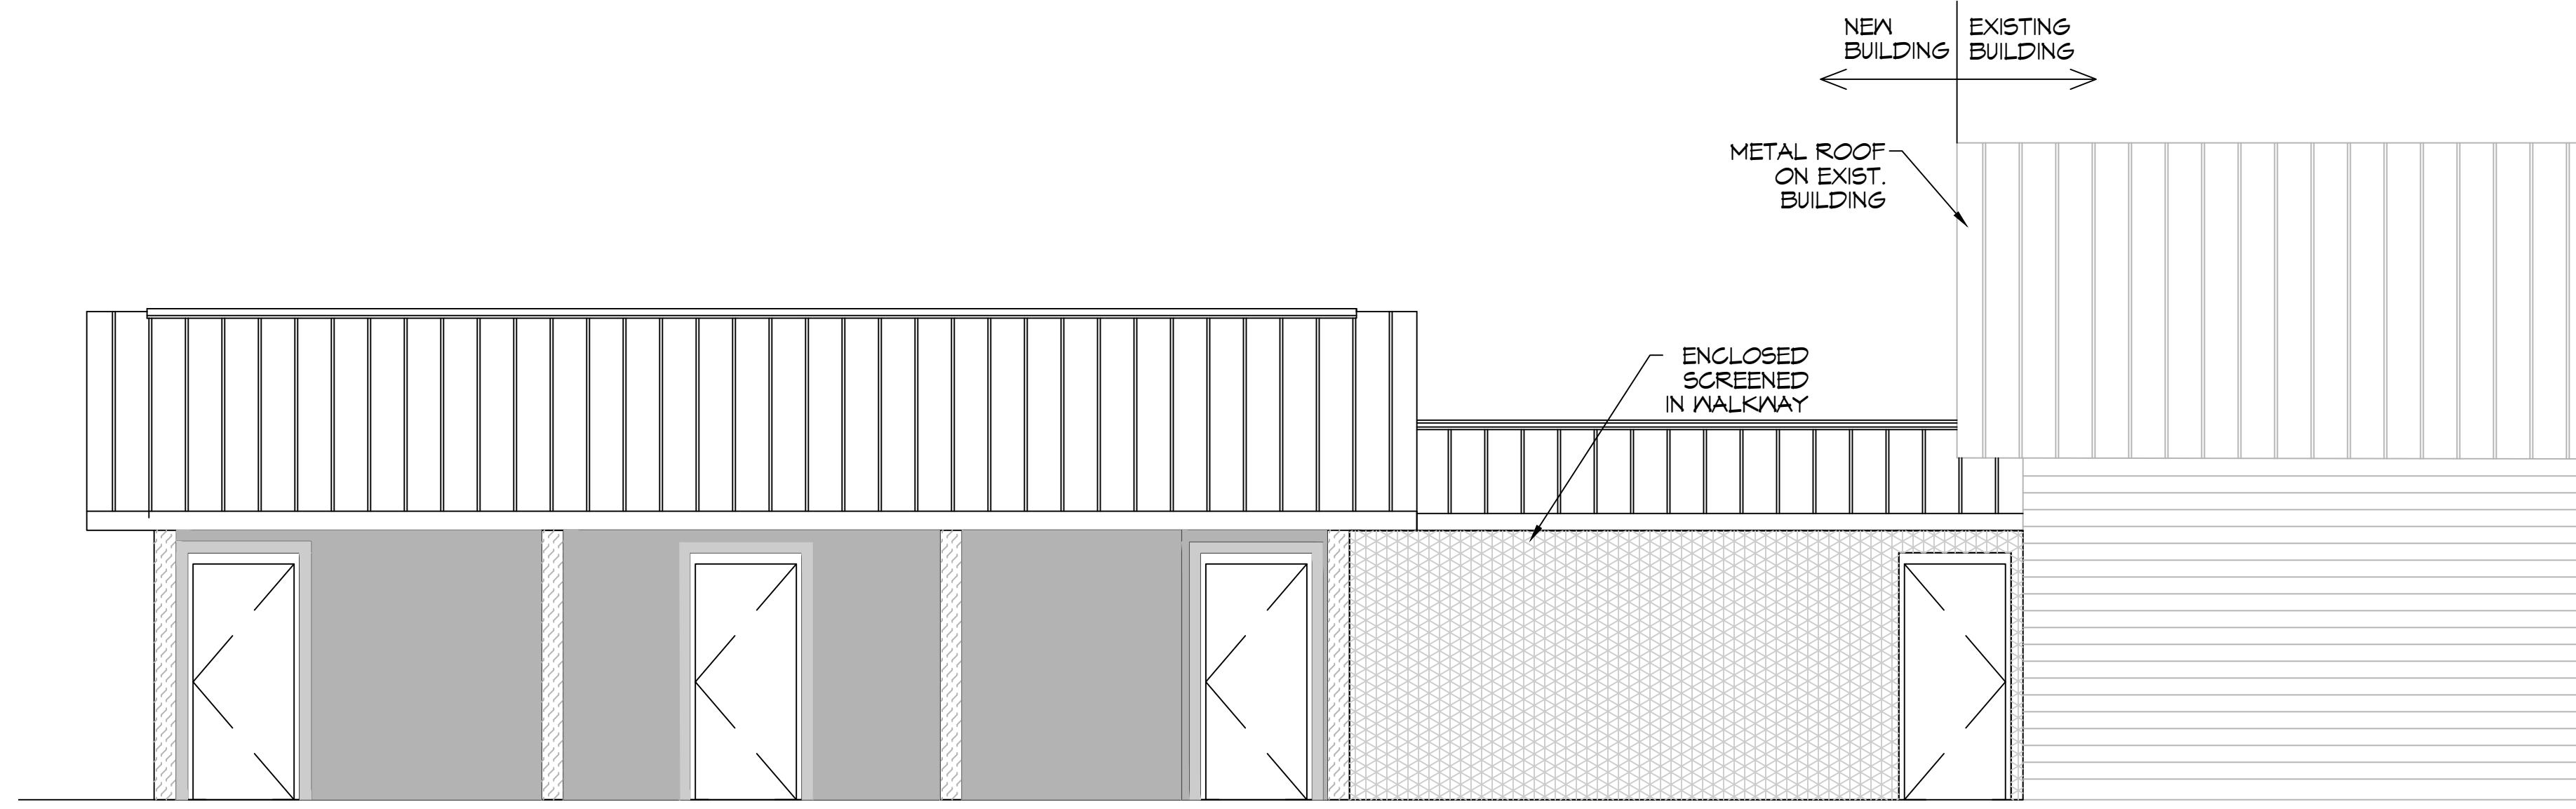


**19** COMBINED FRONT ELEVATION  
SCALE: 1/4" = 1'-0"

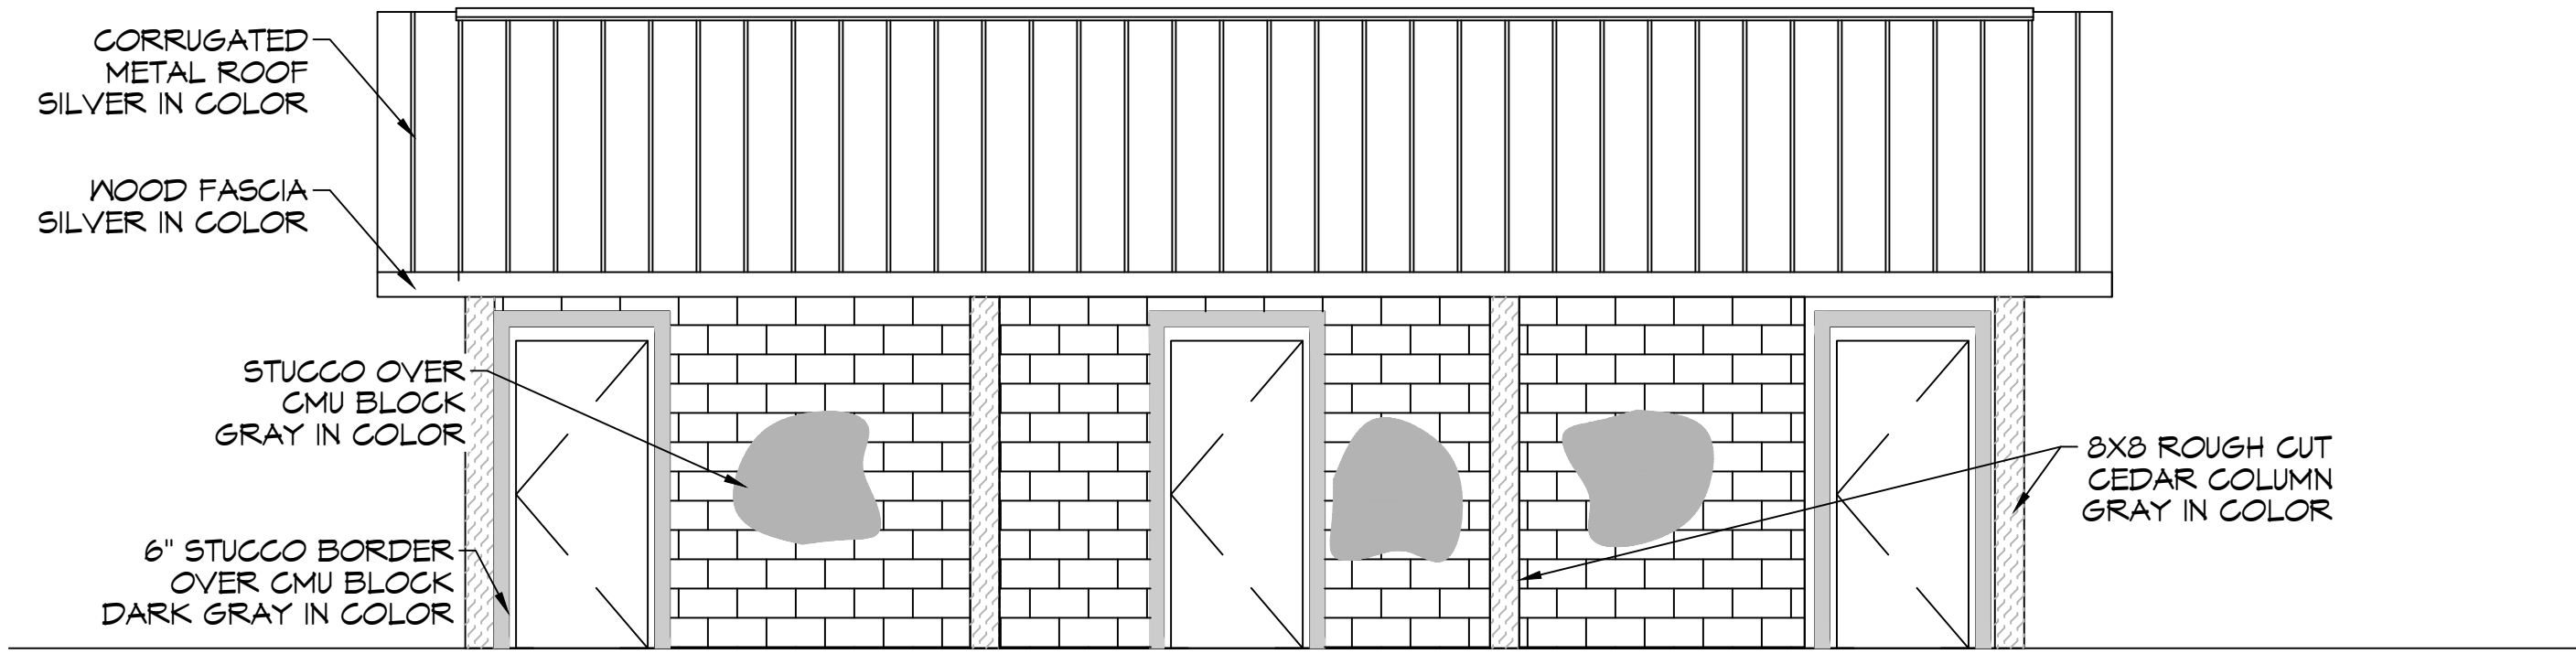


**19**20  
SCALE: 1/4" = 1'-0"

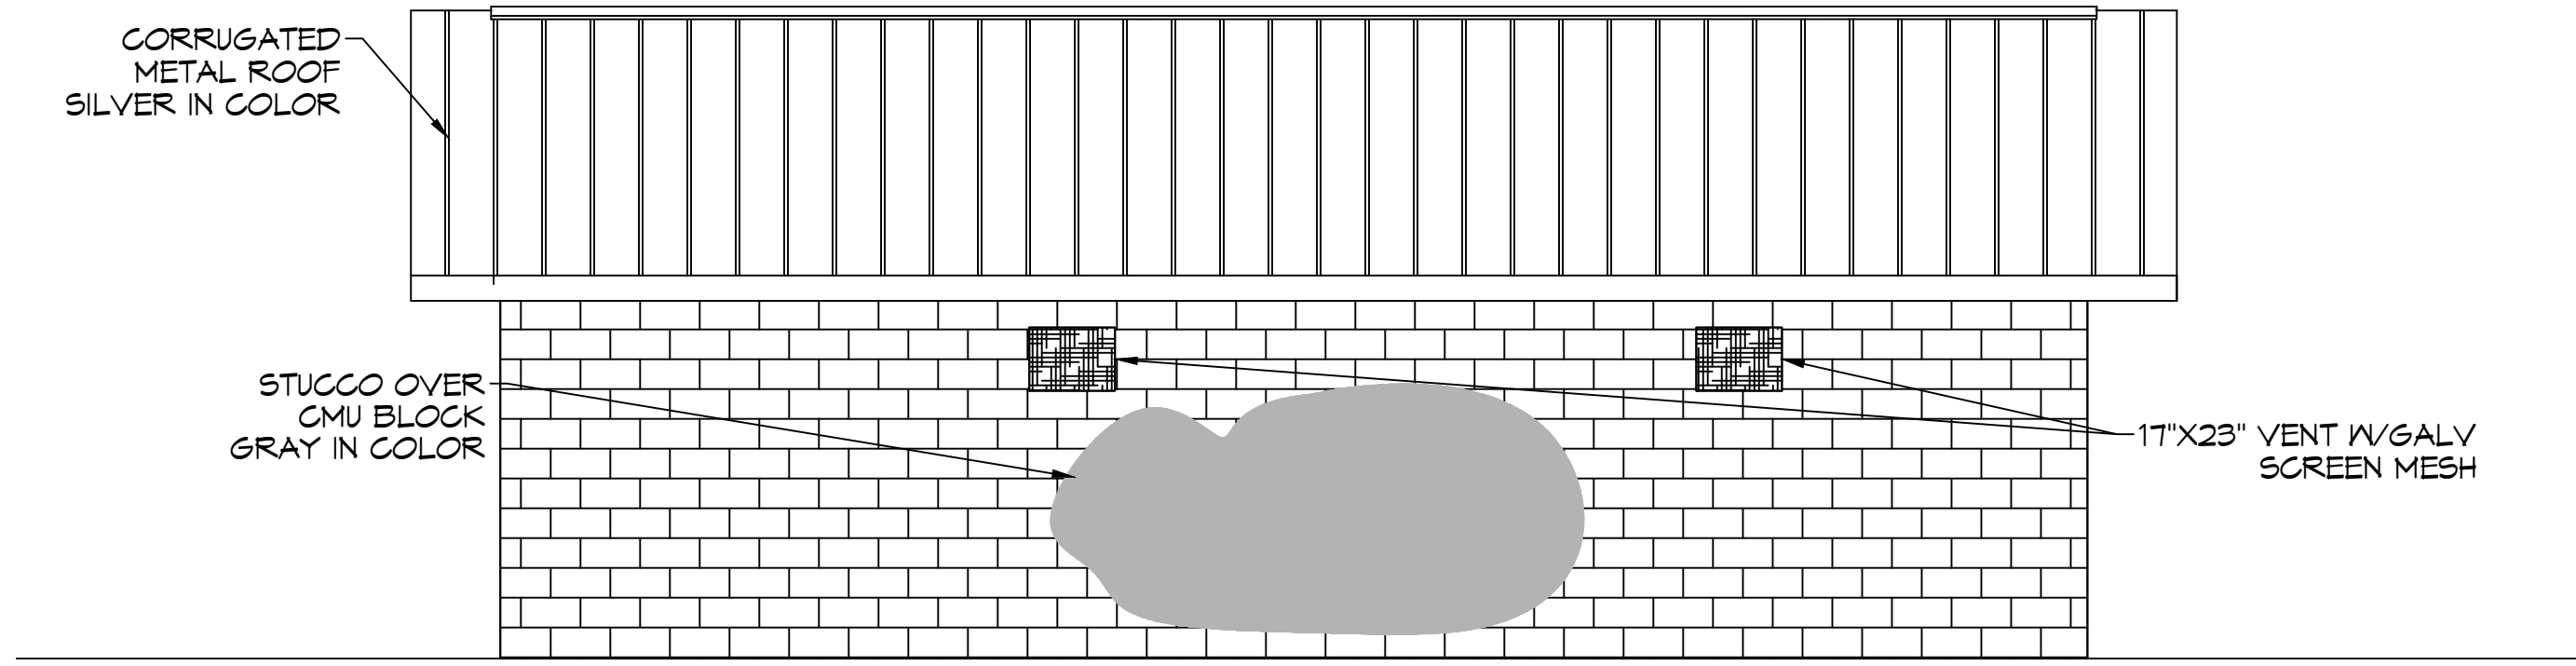

**21** REAR ELEVATION  
SCALE: 1/4" = 1'-0"

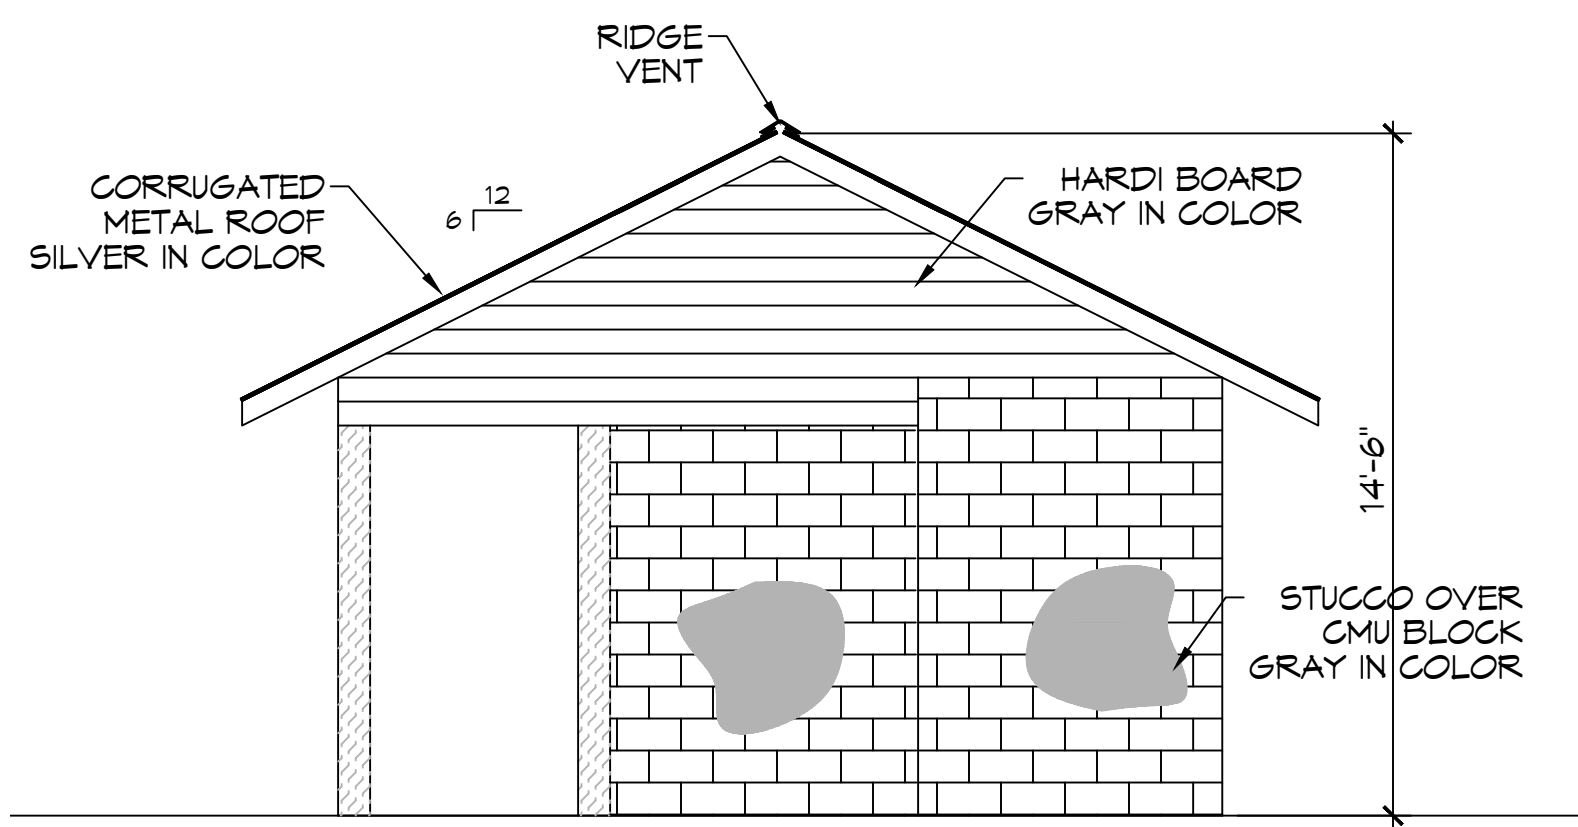

**22** RIGHT ELEVATION  
SCALE: 1/4" = 1'-0"

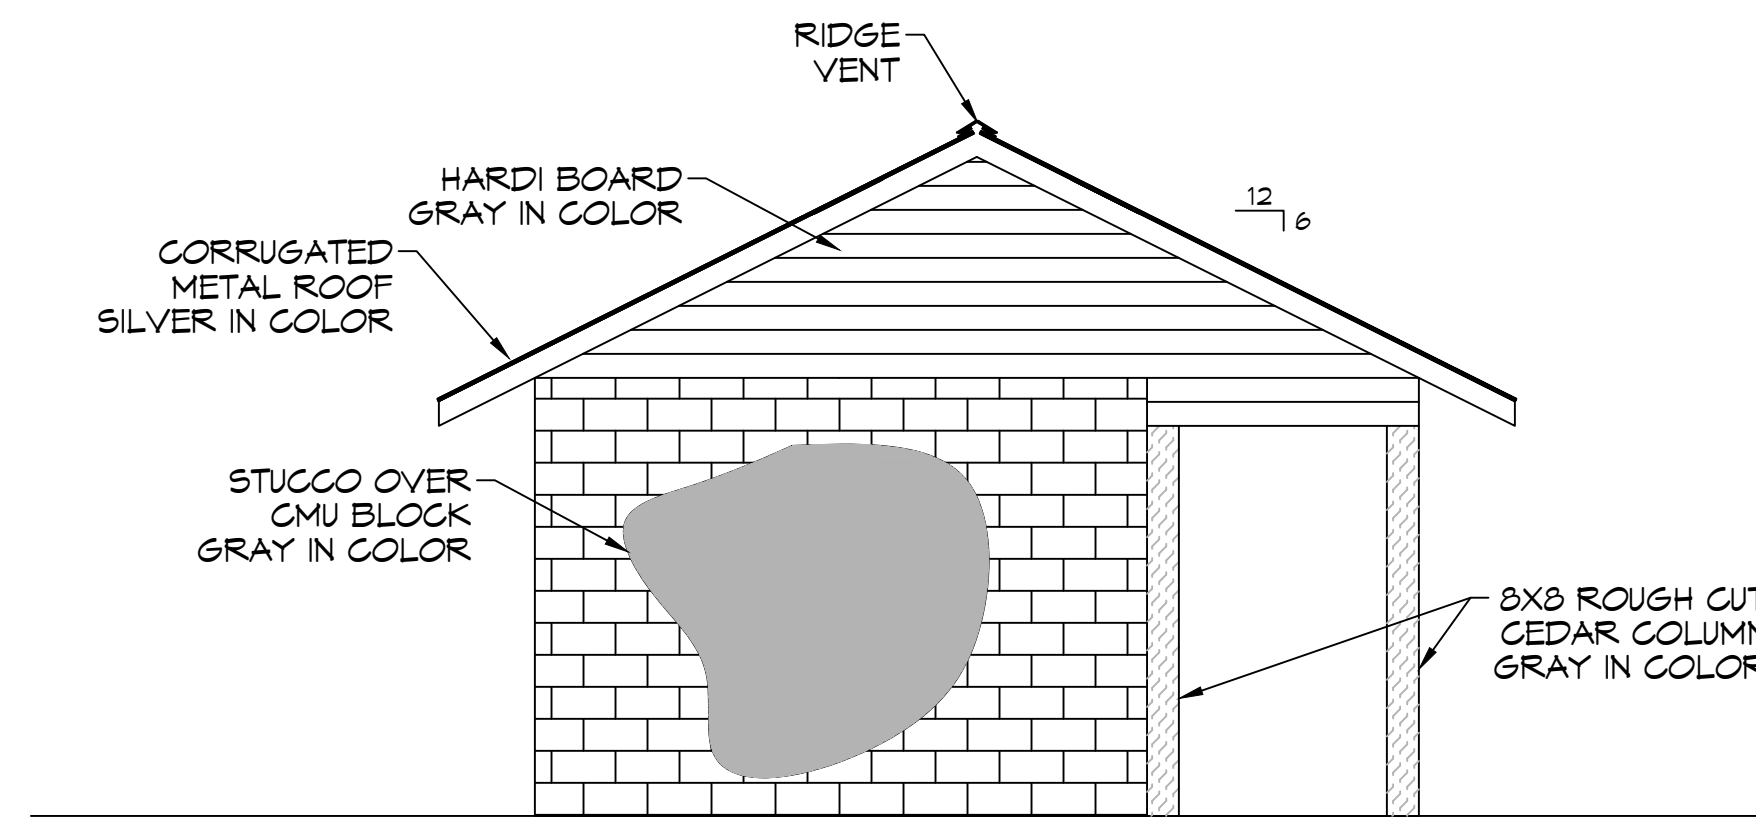

**23** LEFT ELEVATION  
SCALE: 1/4" = 1'-0"

**DAMMON**  
**ENGINEERING, INC.**  
LOUISIANA & MISSISSIPPI  
Chief Engineer: Brian Metch, PE  
554 Old Spanish Trail  
Stell, LA 70458  
www.dammonengineering.com  
info@dammonengineering.com  
PH: 985.649.8832

| REVISIONS | DATE        |
|-----------|-------------|
| #         | DESCRIPTION |

SEAL:

NEW RESTROOMS  
**PALMETTOS ON THE BAYOU**  
1901 BAYOU LN.  
STUPELL, LA 70458  
JOB No: 2024-02-29-2024  
DATE: 2024  
CHECKED BY: CKD  
DRAWN BY: JMS

SHEET TITLE:  
BUILDING  
ELEVATIONS

DRAWING NUMBER:  
**A102**  
SHEET No: 8 of 10