




D.E. DAMMON, P.E., ARCHITECT/ENGINEER, REGISTERED PROFESSIONAL ENGINEER, LICENSE NO. 36127, STATE OF LOUISIANA, 554 OLD SPANISH TRAIL, SUITE 100, METairie, LA 70002, PH: 985.649.8832

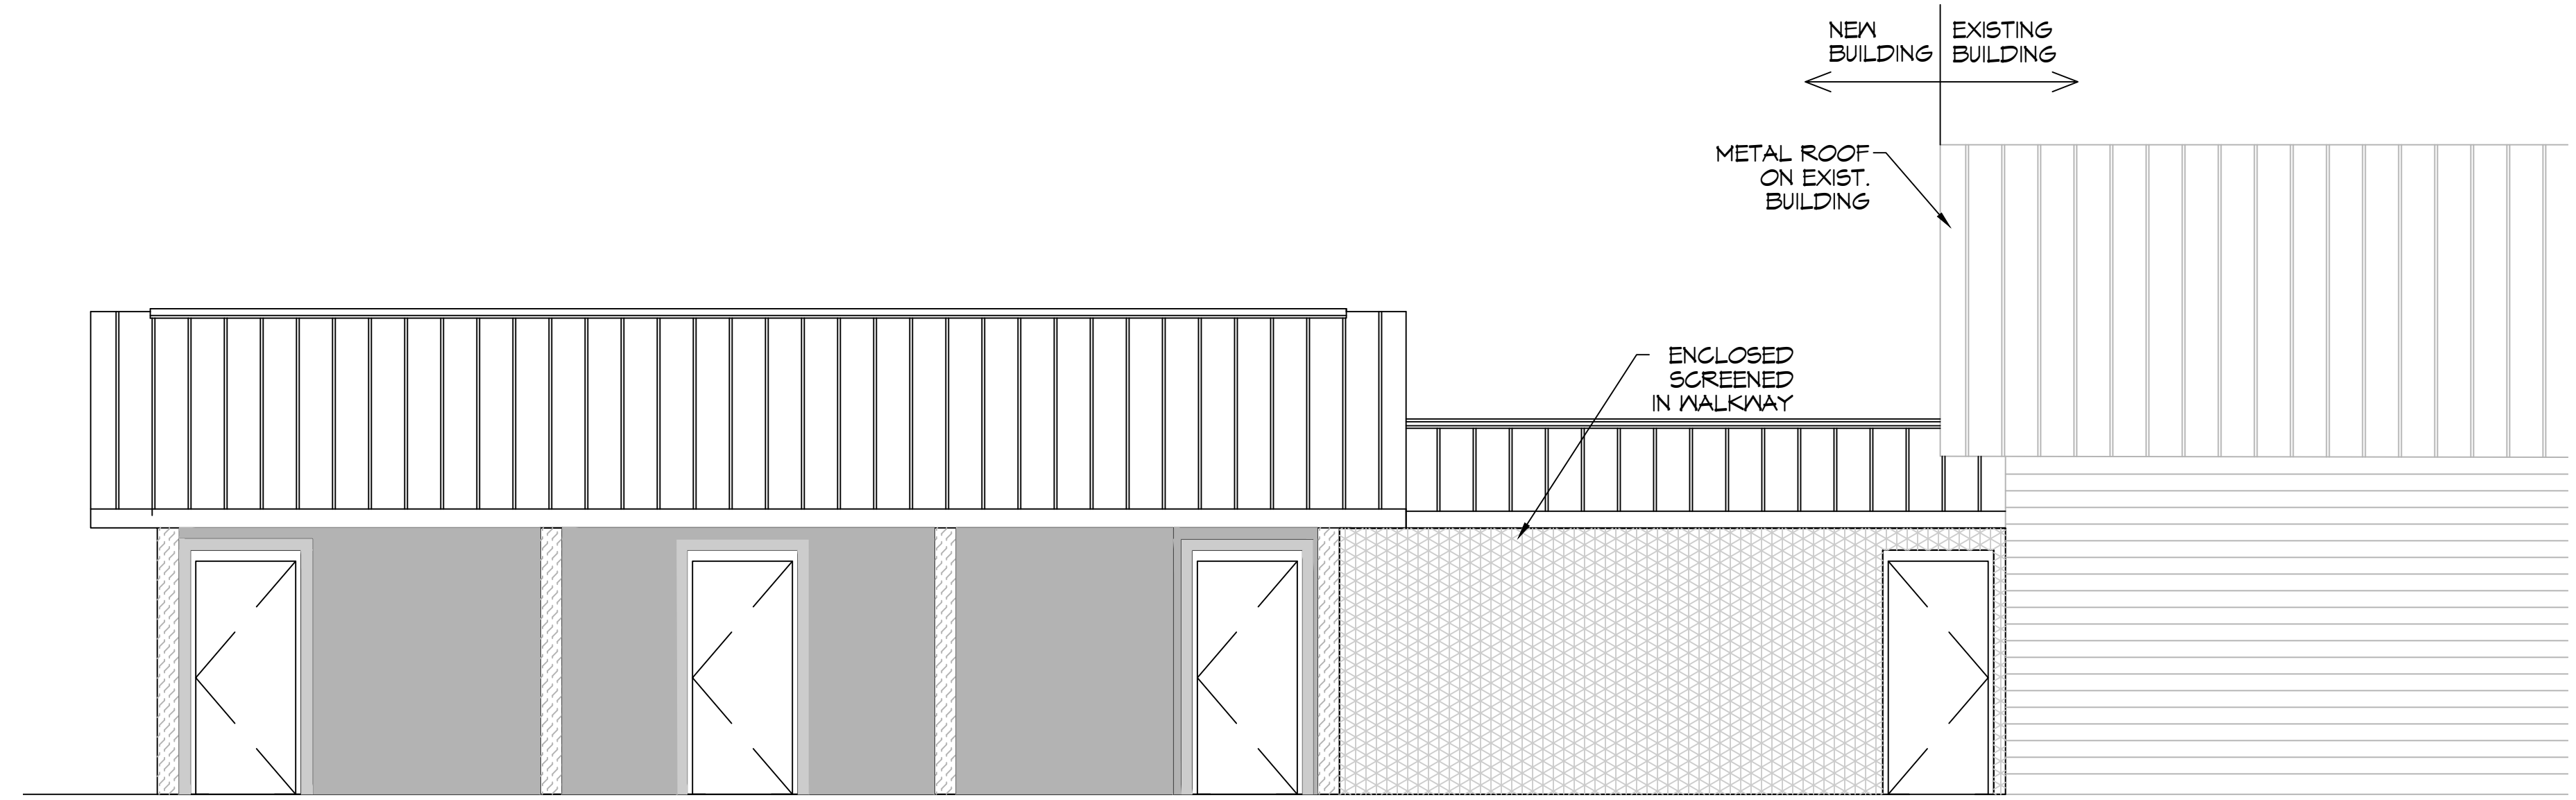


19 COMBINED FRONT ELEVATION
SCALE: 1/4" = 1'-0"

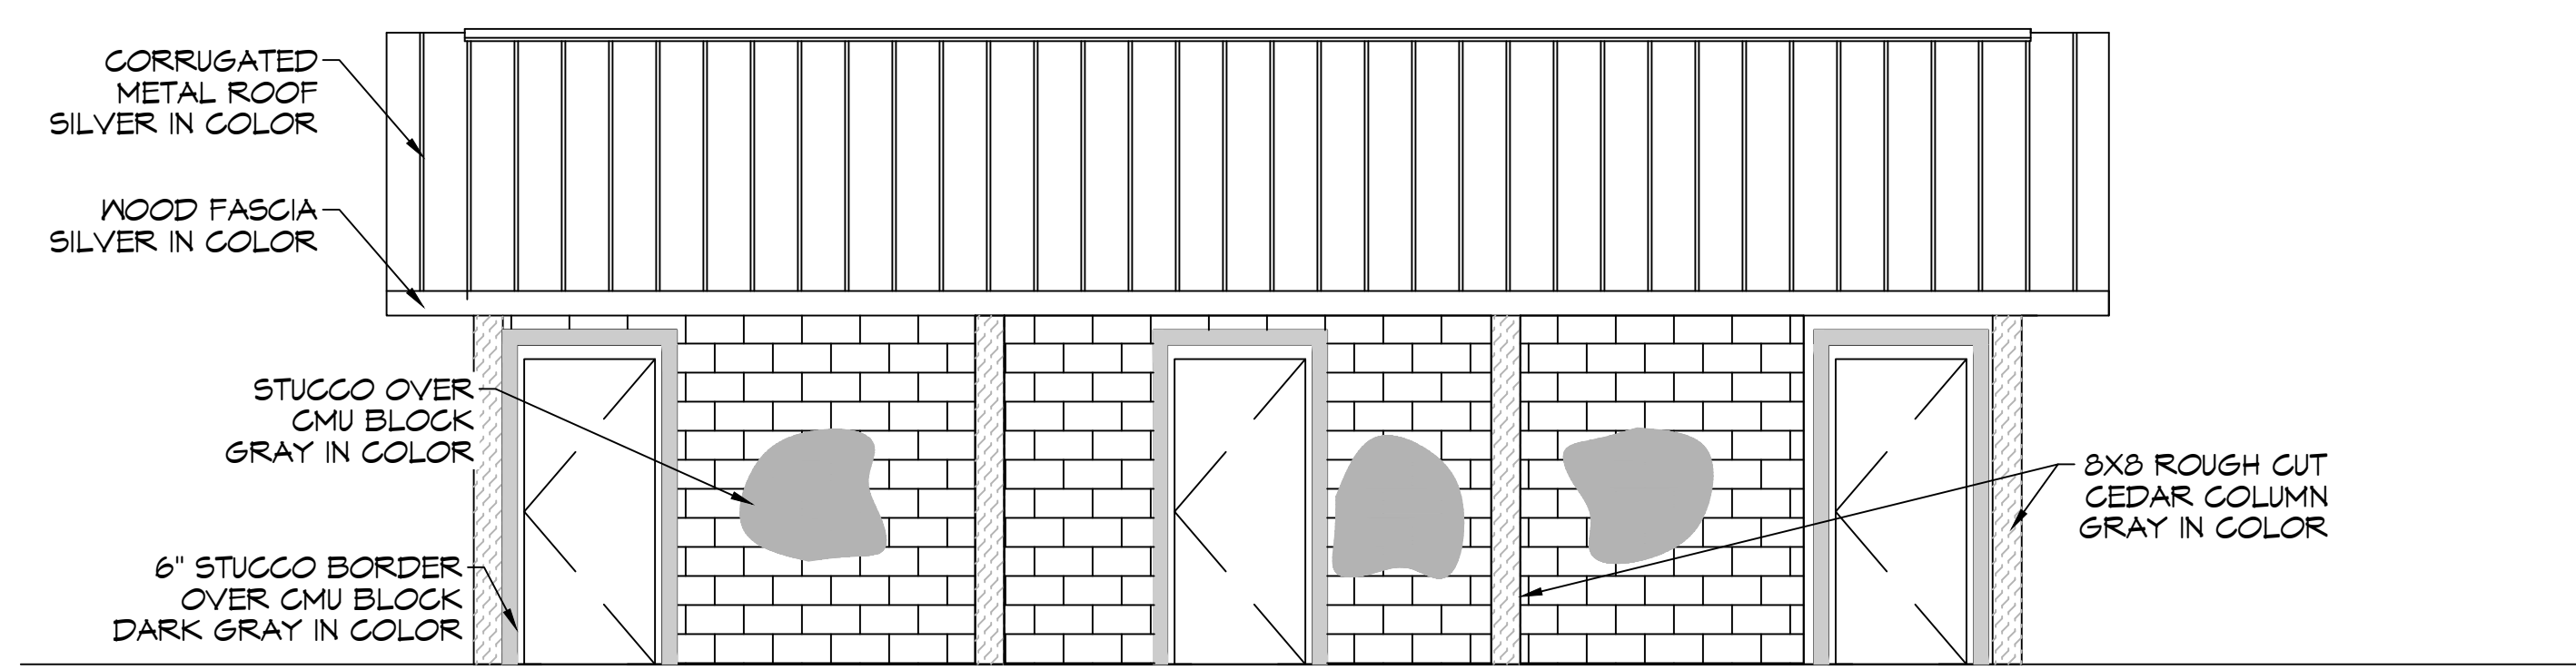


1920
SCALE: 1/4" = 1'-0"

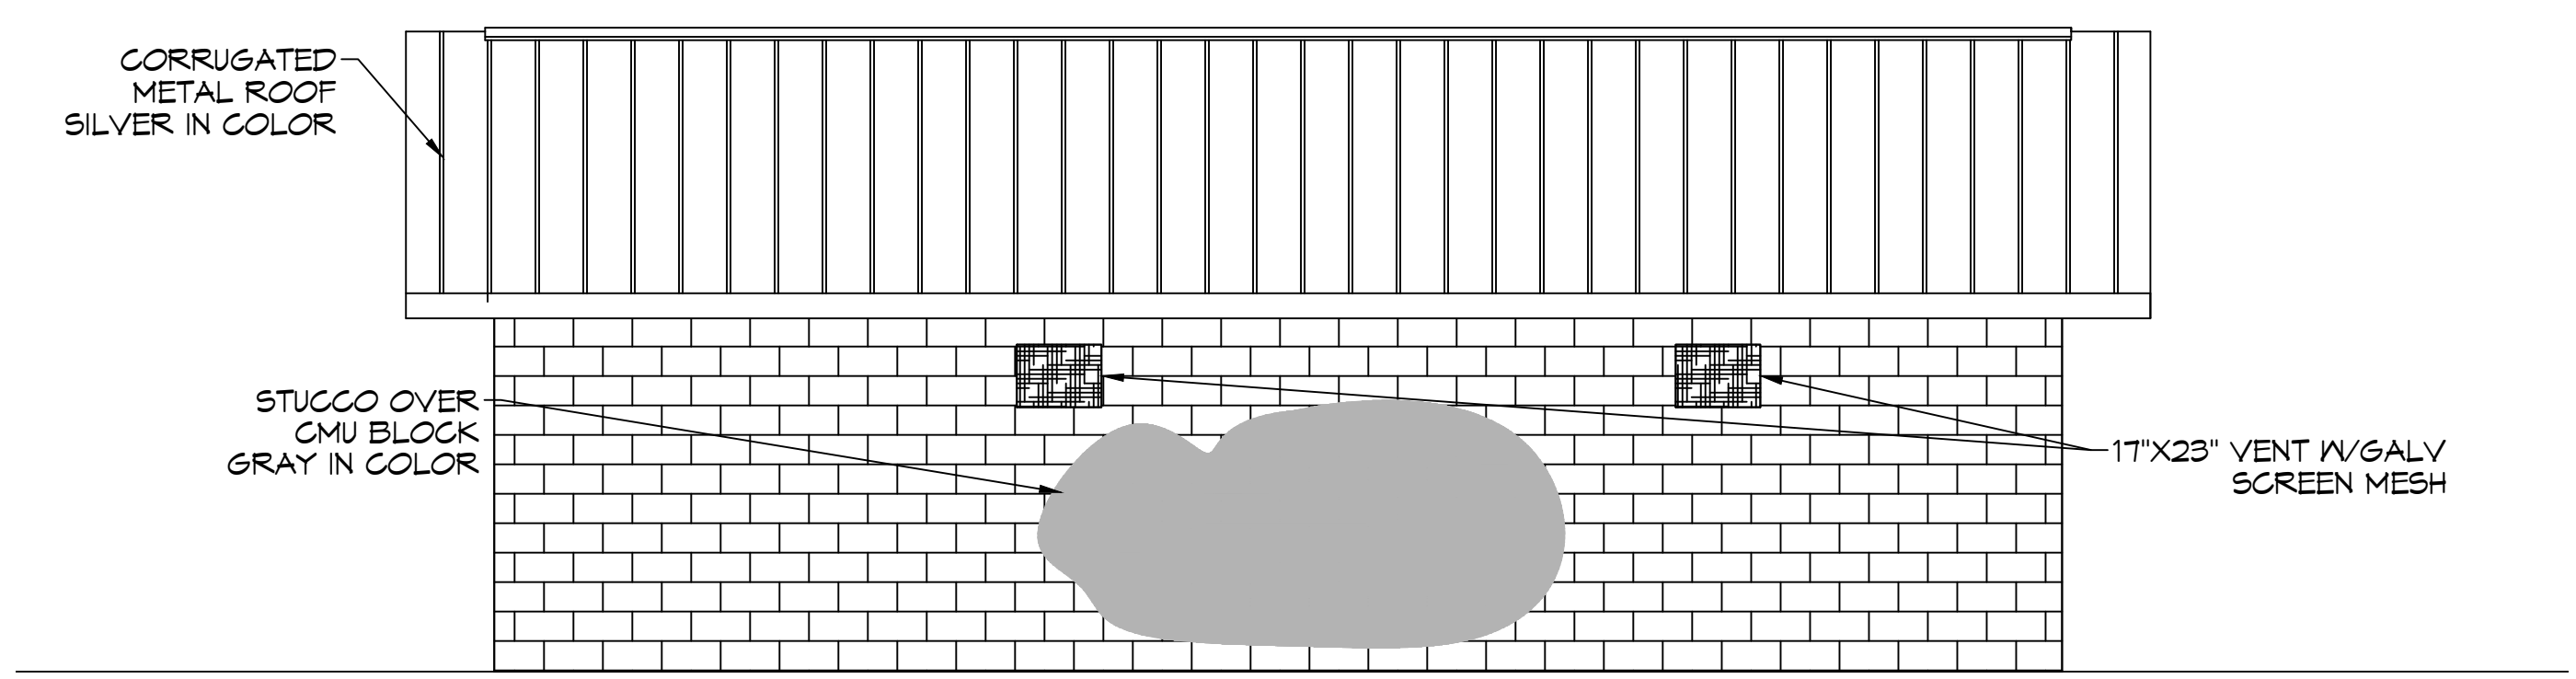

21 REAR ELEVATION
SCALE: 1/4" = 1'-0"

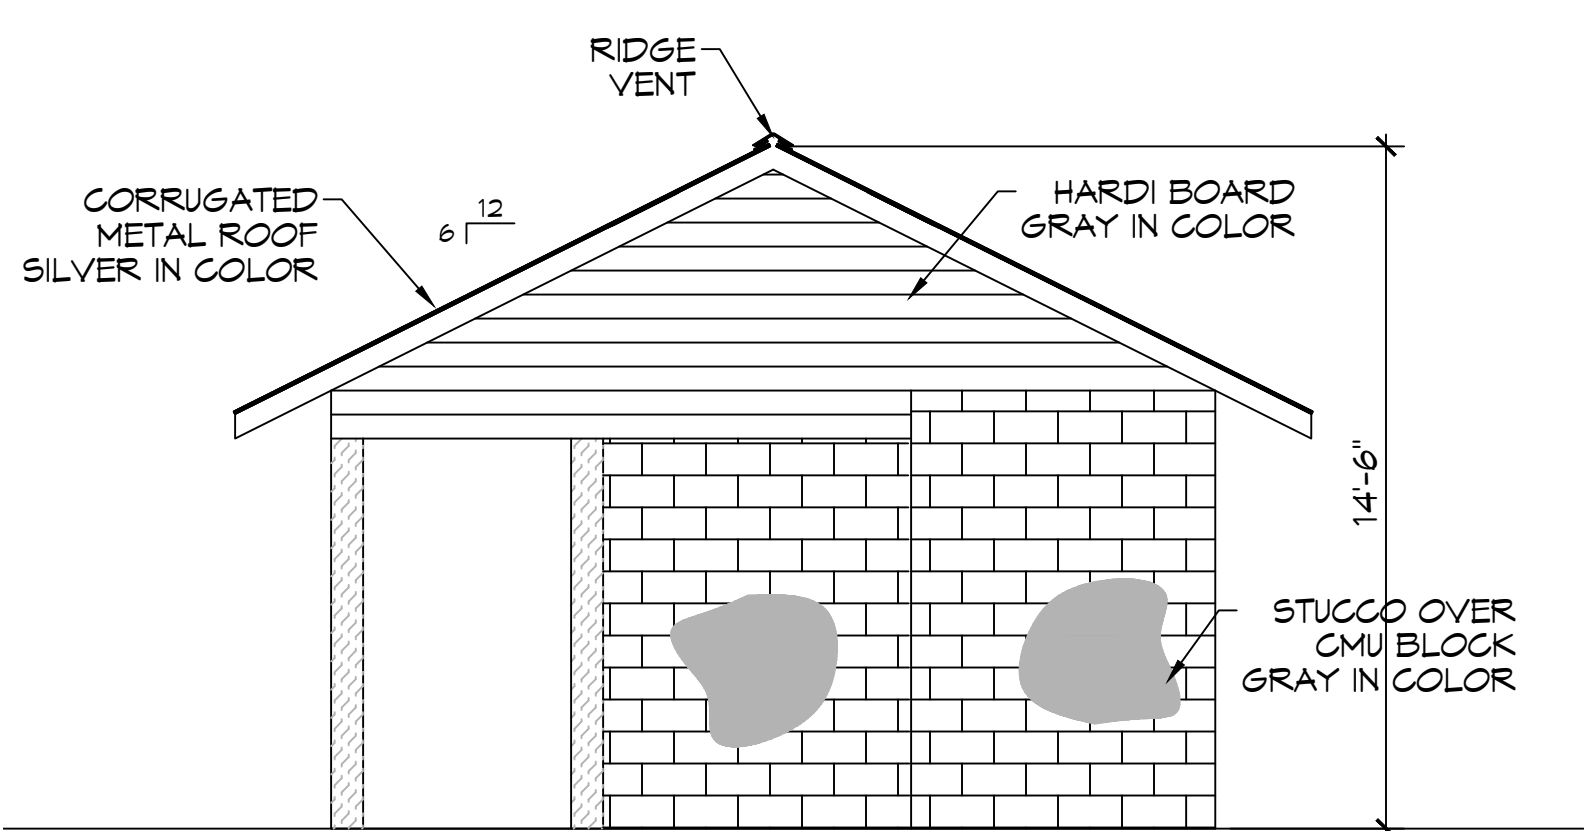

22 RIGHT ELEVATION
SCALE: 1/4" = 1'-0"

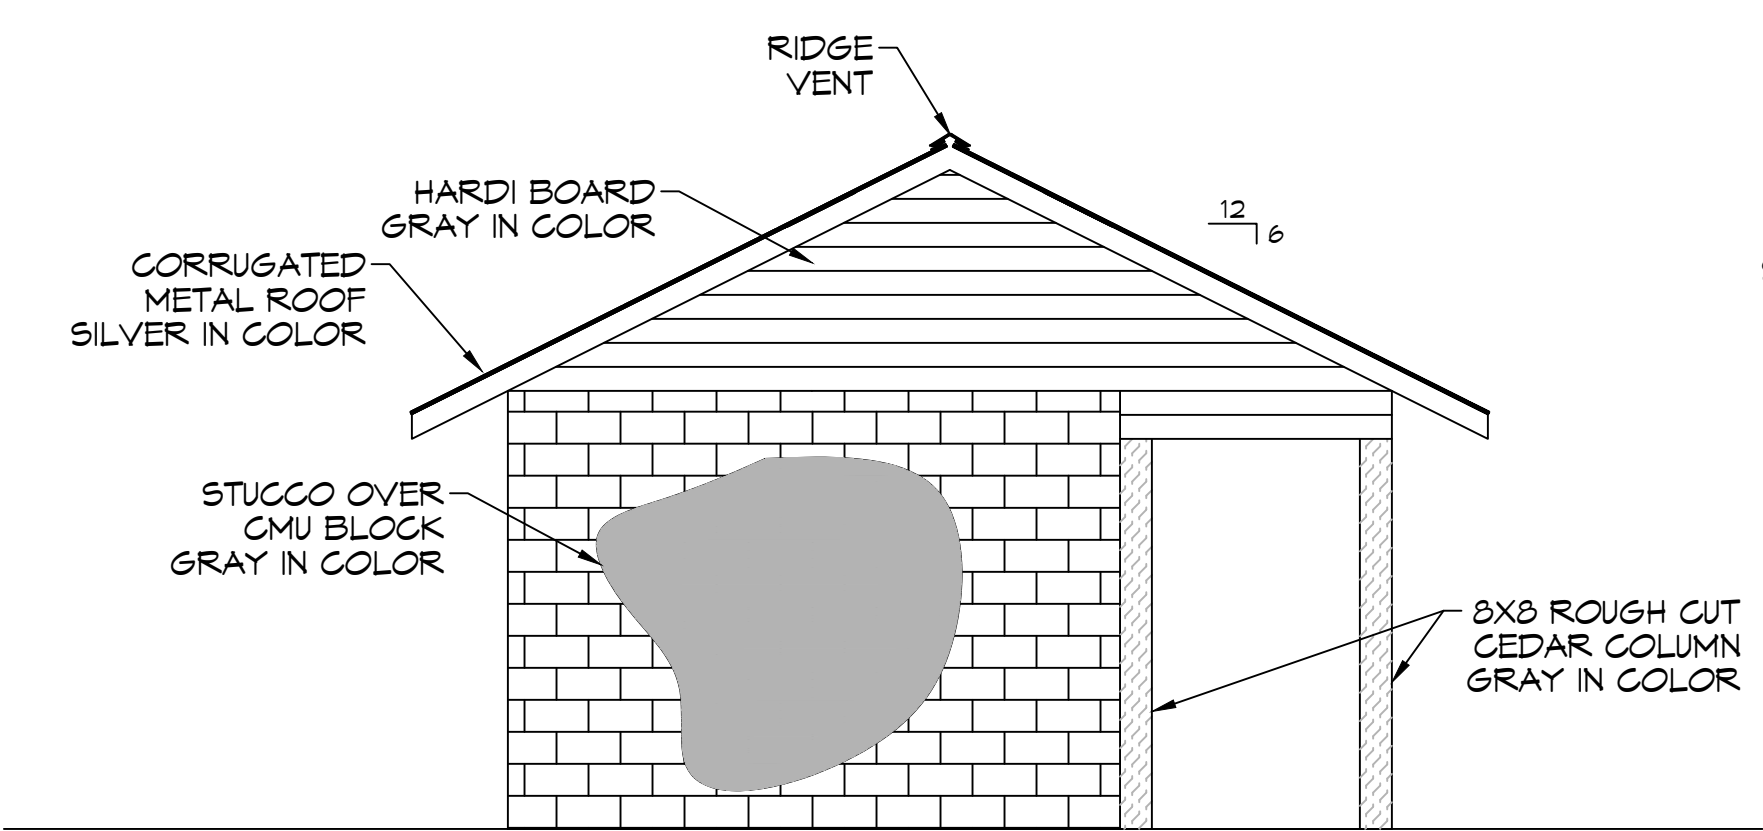

23 LEFT ELEVATION
SCALE: 1/4" = 1'-0"

DAMMON ENGINEERING, INC.
 LOUISIANA & MISSISSIPPI
 Chief Engineer: Brian Mistich, PE
 554 Old Spanish Trail
 Slidell, LA 70458
 www.dammonengineering.com
 info@dammonengineering.com
 PH: 985.649.8832

REVISIONS	DATE
# DESCRIPTION	



NEW RESTROOMS
PALMETTOS ON THE BAYOU
 1901 BAYOU LN.
 SLIDELL, LA 70458
 JOB No: 2024-09-2024
 DATE: 04-09-2024
 DRAWN BY: CKD
 CHECKED BY: JMS

SHEET TITLE:
 BUILDING ELEVATIONS
 DRAWING NUMBER:
A102
 SHEET No: 8 of 10