


**SITE PLAN**  
SCALE: 1" = 30'

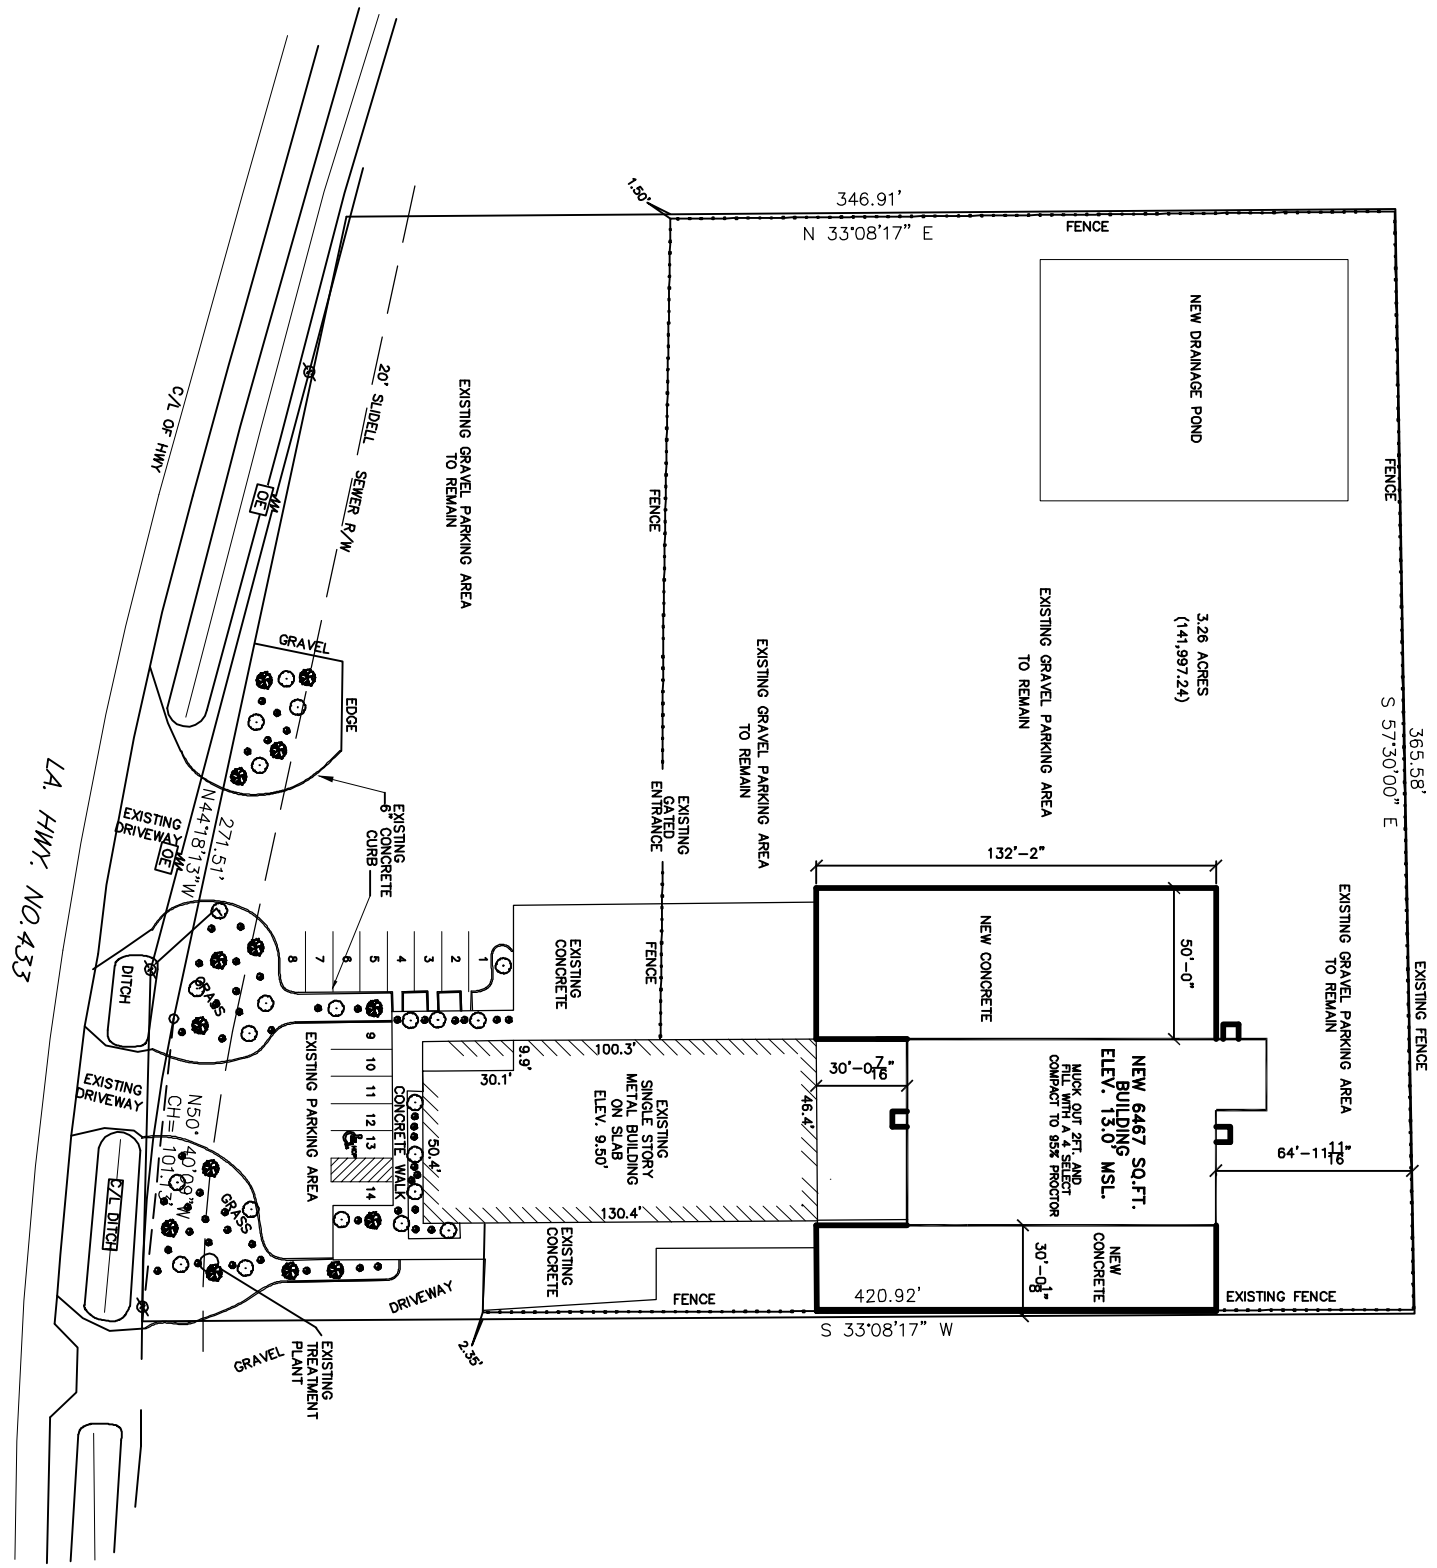

L.A. HWY. NO. 433

OF  
C-3  
SHEET

DATE: 03-14-06

JOB NO.

FILE:

SCALE: AS NOTED

BAYOU TRUCK AND TRAILER

**DAMMON ENGINEERING. INC.**

1095 FLORIDA AVENUE 985-649-5832 SLIDELL, LA. 70458  
DAMMONENGINEERING.COM

**SITE PLAN**

CHARLIE MAXWELL  
2528 OLD SPANISH TRAIL  
SLIDELL, LOUISIANA