




FRONT ELEVATION
SCALE: 3/16"=1'-0"

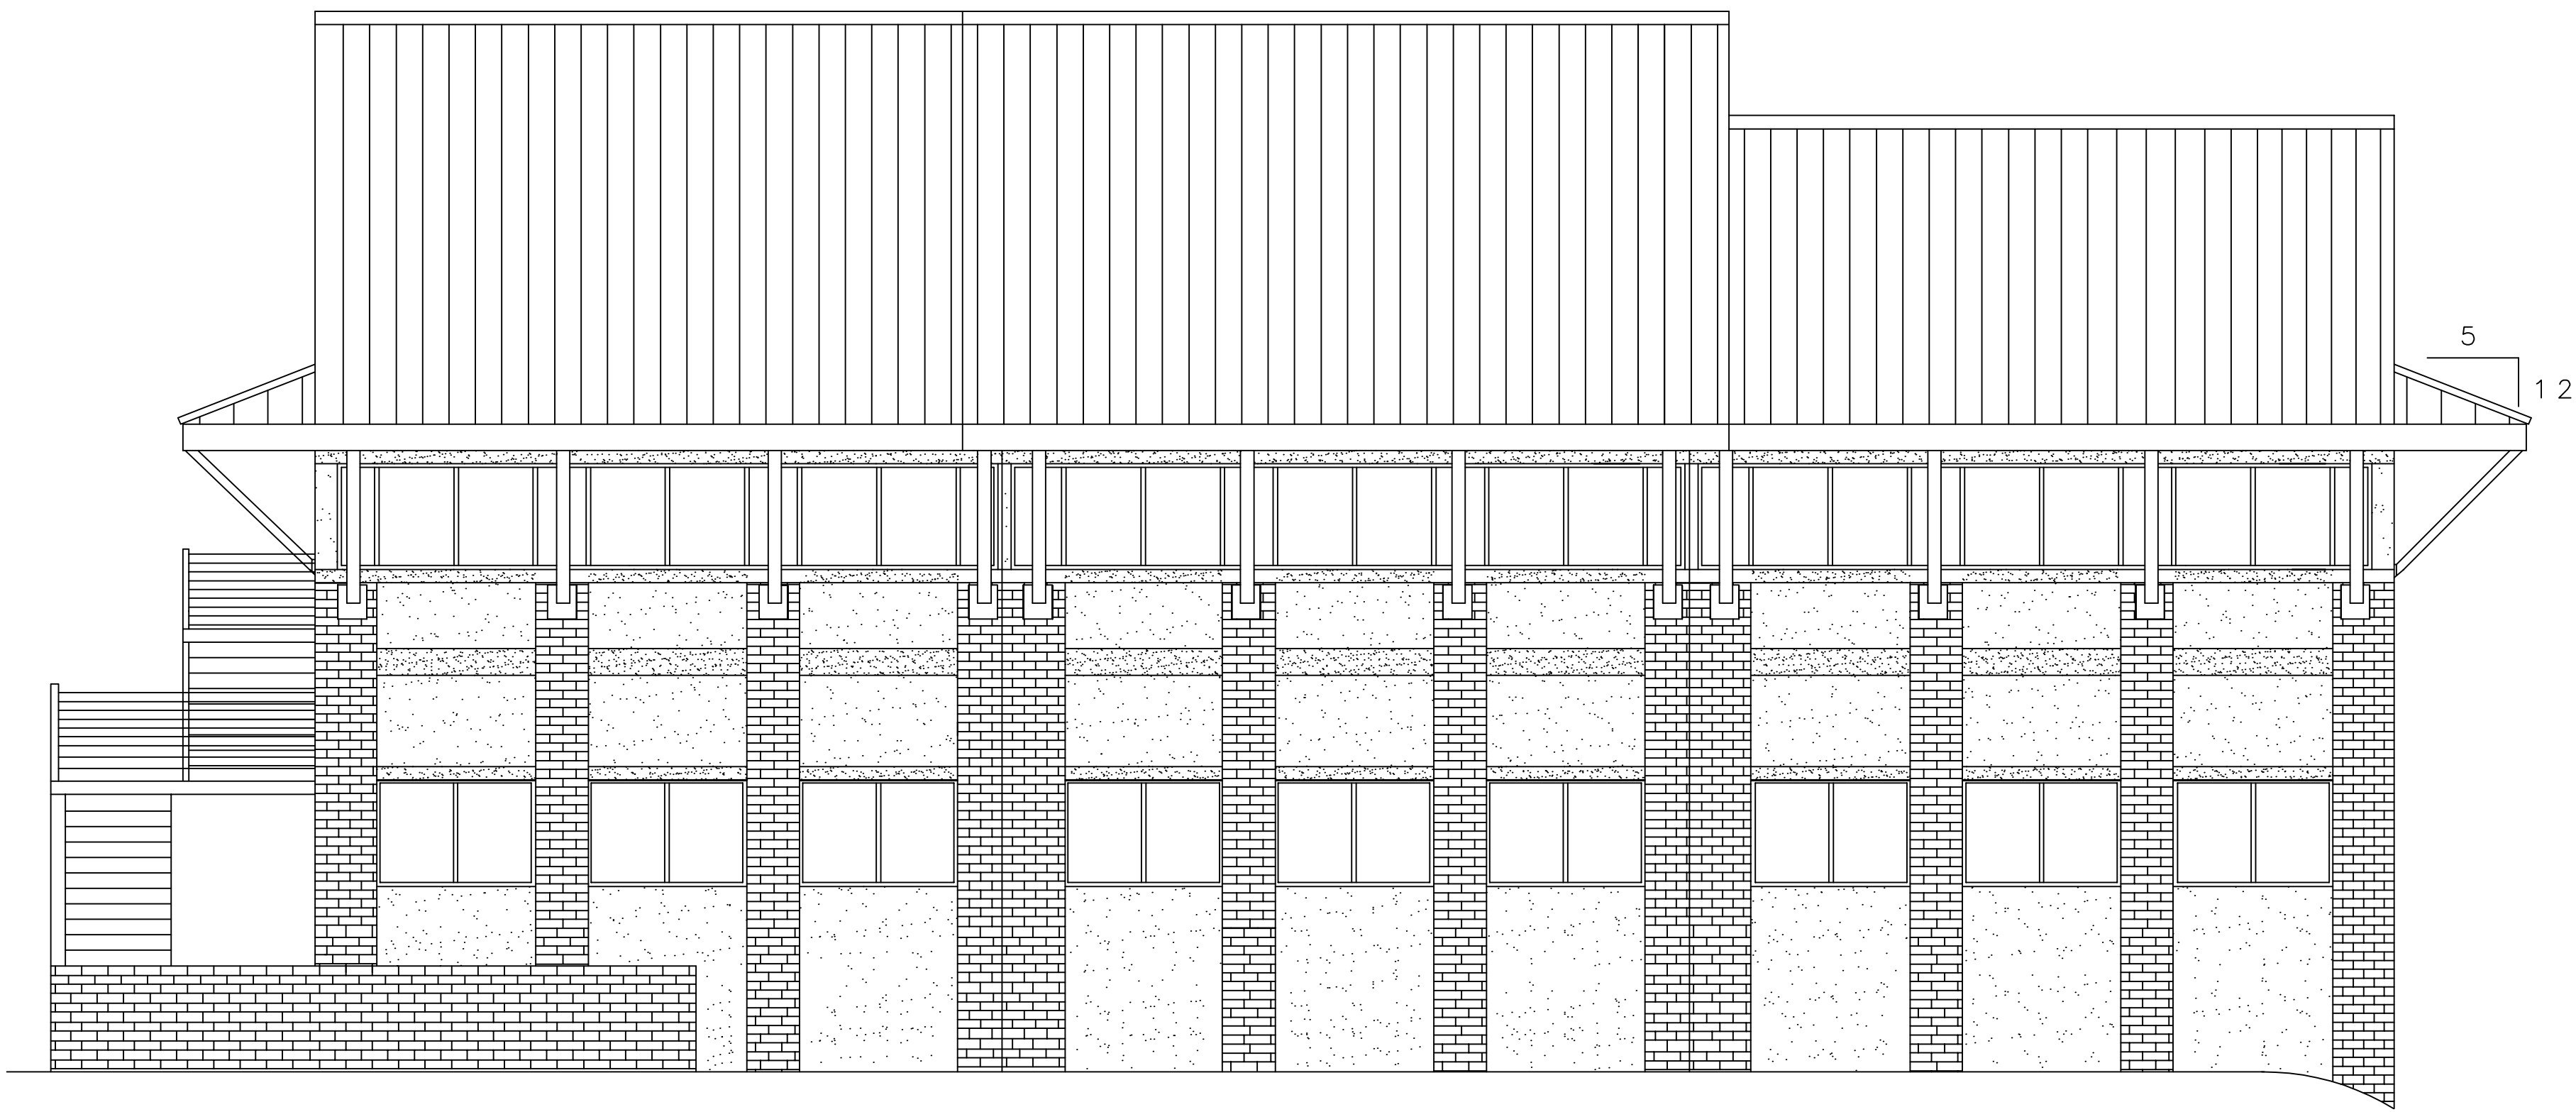

REAR ELEVATION
SCALE: 3/16"=1'-0"

NOTE: THERE SHALL BE NO ROOF PENETRATIONS, OTHER THAN TOILET VENTS IN THE REAR OF BLDG. FRESH AIR INTAKE SHALL BE MOUNTED IN THE REAR OF THE BLDG. IN THE SOFFIT.

ELEVATIONS

ABEK REAL ESTATE
OAK HARBOR DR.
SLIDELL, LOUISIANA

ABEK REAL ESTATE

DAMMON ENGINEERING, INC.
ARCHITECTS - ENGINEERS
2000 OLD SPANISH TRAIL, STE. 100, 985-649-5832, SLIDELL, LA. 70458
DAMMONENGINEERING.COM

SCALE: AS NOTED

FILE:

JOB NO. 1489

DATE: 2-21-03

SHEET

A-5

OF

REVISED 2/21/03