




Total Sq. Ft. = 49.75

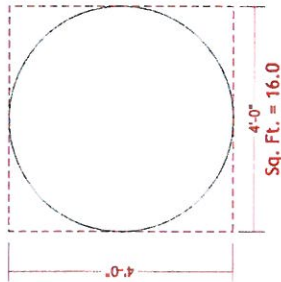

Sq. Ft. = 24.75

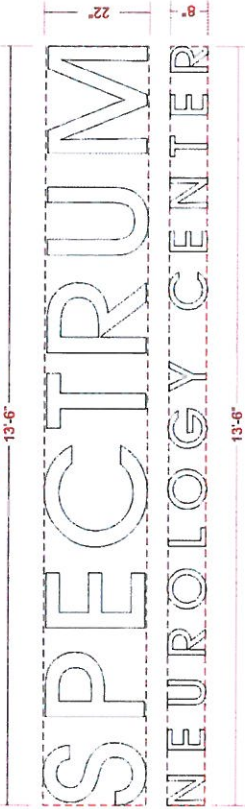

Sq. Ft. = 9.0

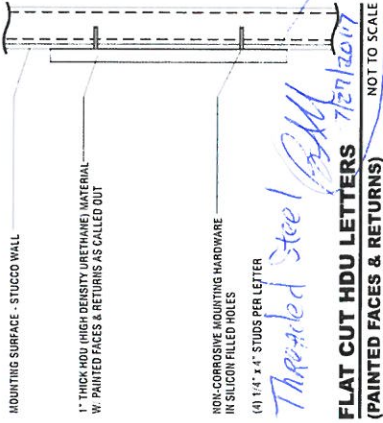

FLAT CUT HDU LETTERS (PAINTED FACES & RETURNS)
NOT TO SCALE
7/27/2017

Paint Schedule
 BM HC137 Mill Springs Blue
 Gloss Black
 Vinyl Schedule
 HP White

Mfg & install (1) non-illuminated wall sign as shown above onto buildings front elevation shown right in photo...

Letters & logo will be fabricated from 1" thick HDU material.

Logo face & return will be painted BM HC137 Mill Springs Blue w/ White vinyl decoration as shown.

Letter faces & returns will be painted Gloss Black.

Sign will be mounted flush to wall w/ concealed non-corrosive fasteners as needed.

Dammon Engineering
554 Old Spanish Trail
Slidell, LA 70458



COLORS REPRESENTED ON THIS PRINT MAY NOT MATCH THE PMS CHIP, VINYL OR PAINT COLORS EXACTLY. IT IS TO BE VIEWED AS A COLOR REPRESENTATION ONLY.

NOT TO PAGE SCALE

Ahmed Salem, Fix A Sign
New Orleans, Louisiana
LA STATE LICENSE #633316

Client: Spectrum Neurological
3409 Division St.
Metairie, LA
Project: FCO Letters

Sales Rep.: Douglas Parfait
Date: 07/07/2017
Scale: 1/2" = 1'-0"

Drawing No. / Pg No.: AR2 - Permit
Revision Date: 07/13/2017

120V
Approved by:
Approval date:

- NOTES:
1. STRUCTURAL STEEL WILL BE ASTM A36.
 2. STEEL LESS THAN 1/4" THICK WILL BE GALVANIZED.
 3. PAINTING SHALL BE PERFORMED BY THE CONTRACTOR.
 4. ALL CONNECTIONS WILL BE 3/8" DIAMETER BUSHINGS SPOT WELDED TO THE STRUCTURAL STEEL.
 5. COMPLETED SIGN WILL BEAR ALL APPLICABLE CITY, STATE AND FEDERAL REQUIREMENTS.
 6. SIGN WILL BE FABRICATED AND INSTALLED TO WITH STAND A MINIMUM OF 10' CLEARANCE FROM THE GROUND.
 7. SIGN WILL BE FABRICATED AND INSTALLED TO WITH STAND A MINIMUM OF 10' CLEARANCE FROM THE GROUND.

THESE PLANS AND SPECIFICATIONS HAVE BEEN PREPARED BY ME OR UNDER MY SUPERVISION, TO THE BEST OF MY KNOWLEDGE AND BELIEF THEY CONFORM TO ALL CITY REQUIREMENTS. I AM NOT GENERALLY ADMINISTERING THE WORK.

Property of Fix A Sign - Do Not Duplicate. This concept and artwork is the exclusive property of Fix A Sign, and is for the sole purpose of viewing by recipient. It is not to be released to outside parties. If no contact is initiated with Fix A Sign, this concept and artwork is to be returned in full. Any duplication and/or copying of these drawings in part or whole is prohibited. Any violation of these terms will result in penalties and prosecution under current copyright laws and/or be subject to full reimbursement of any and all associated design and production fees.