


EXISTING BUILDING

EXISTING SIDEWALK

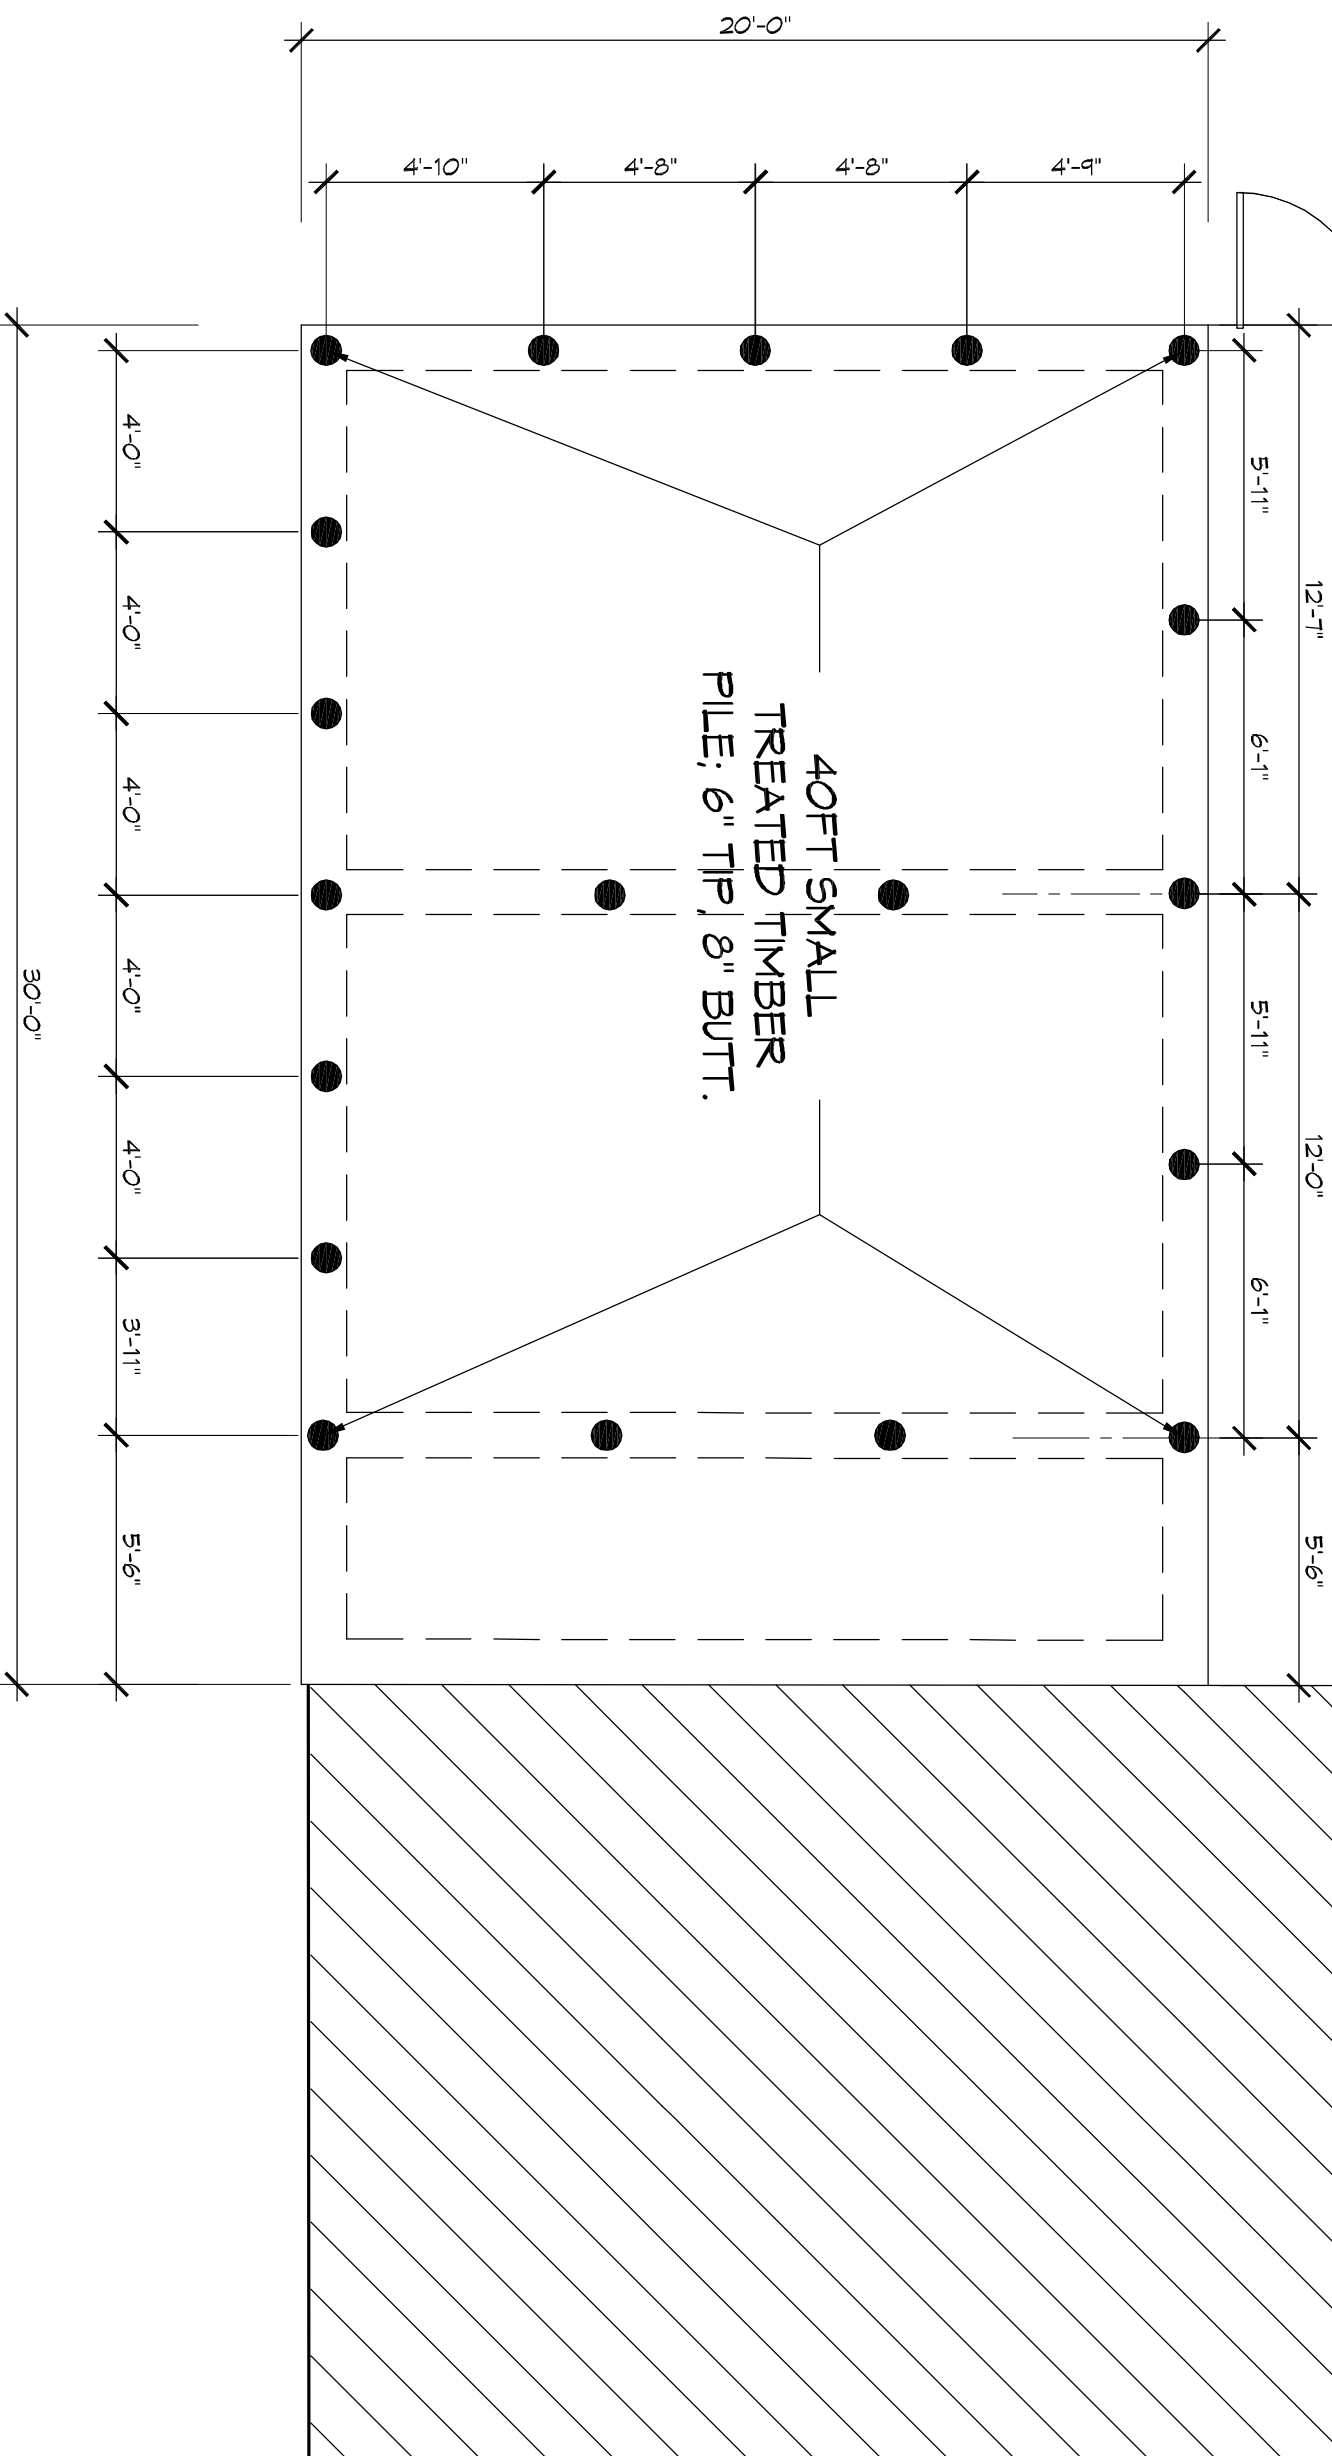

1 FOUNDATION PLAN

ST01S101

SCALE: 1/4" = 1'-0"

FAIRGROUNDS PATIO WALL AND SLAB