




**1. FRONT ELEVATION**  
SCALE: 1/8" = 1'-0"

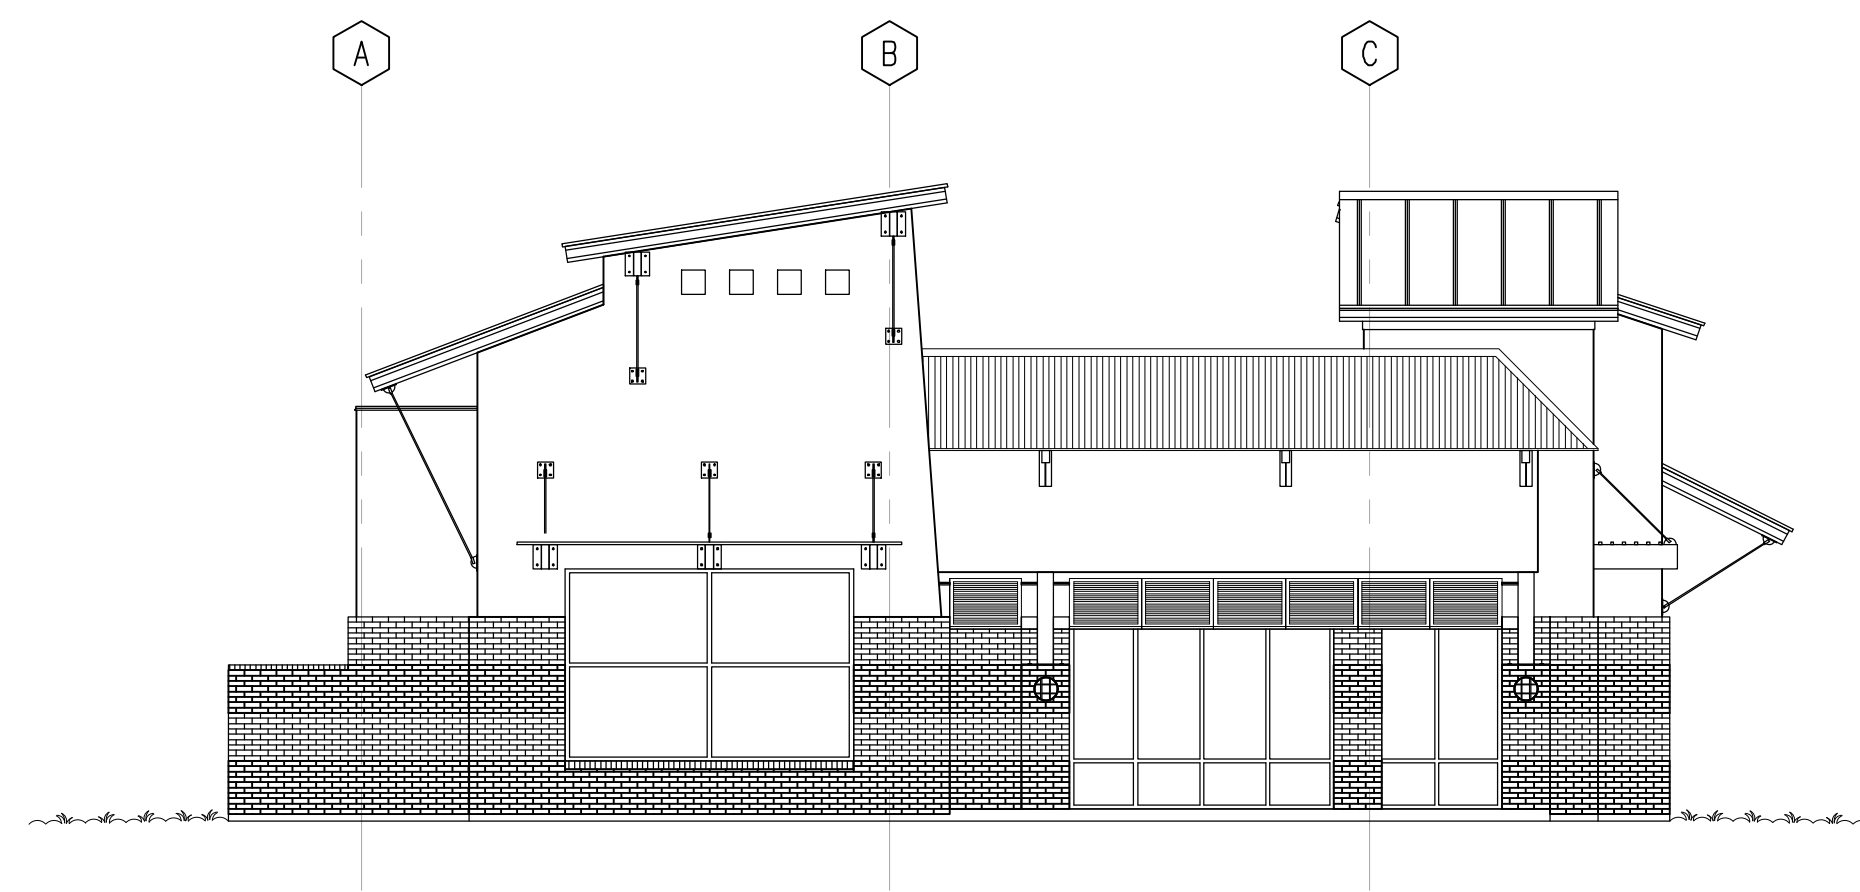

**2. LEFT SIDE ELEVATION**  
SCALE: 1/8" = 1'-0"

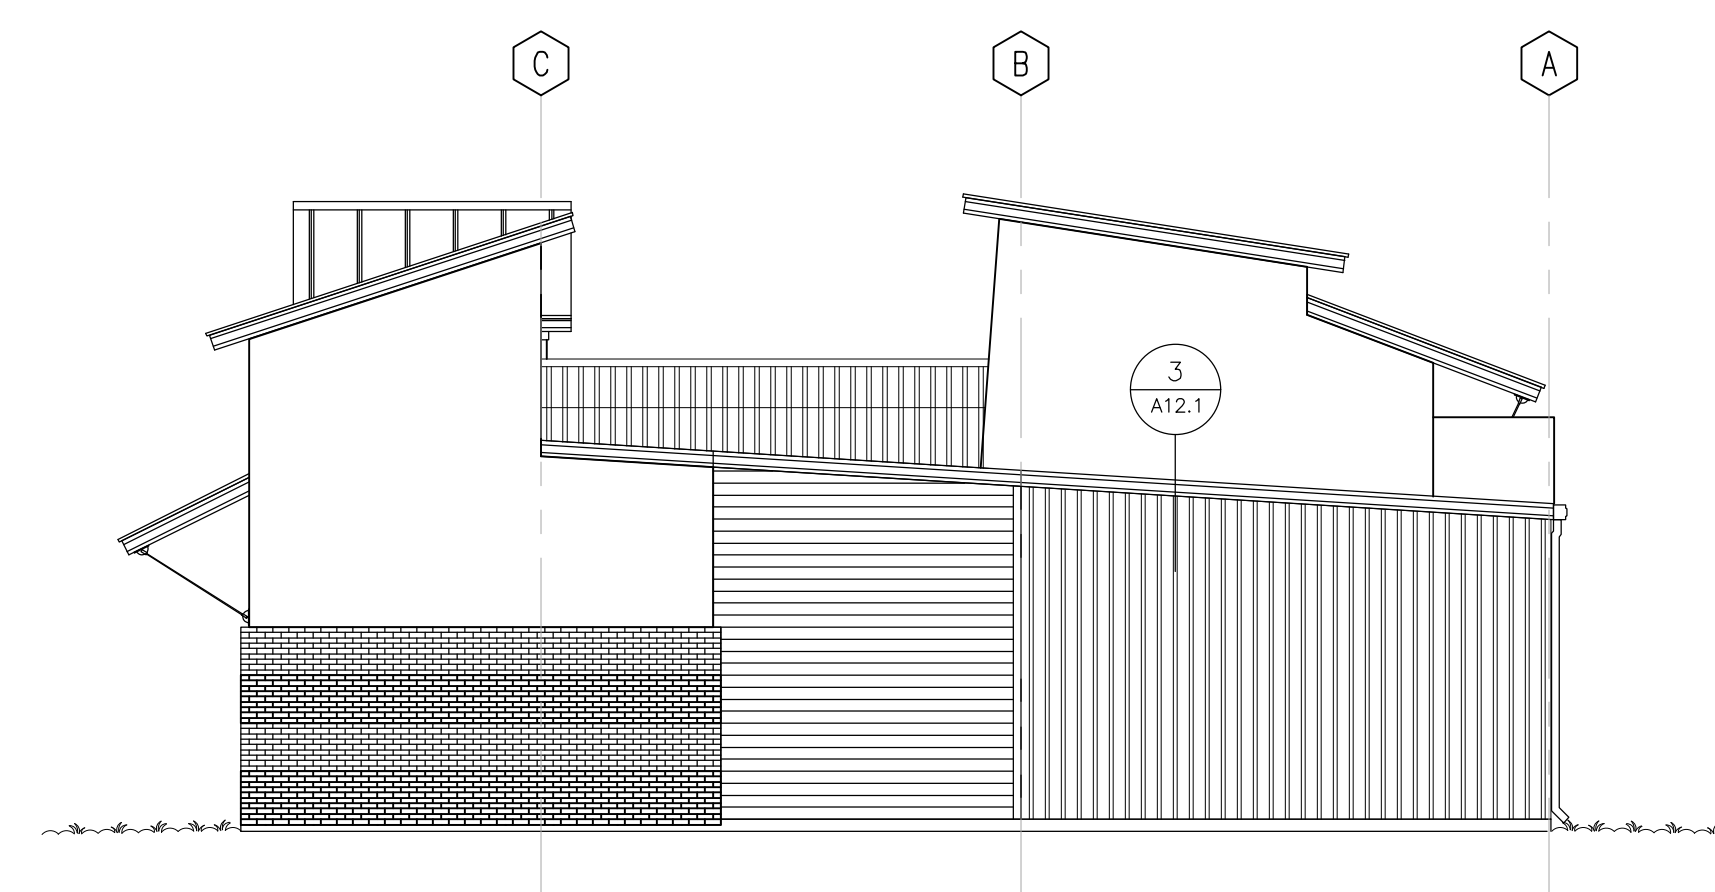


**3. RIGHT SIDE ELEVATION**  
SCALE: 1/8" = 1'-0"

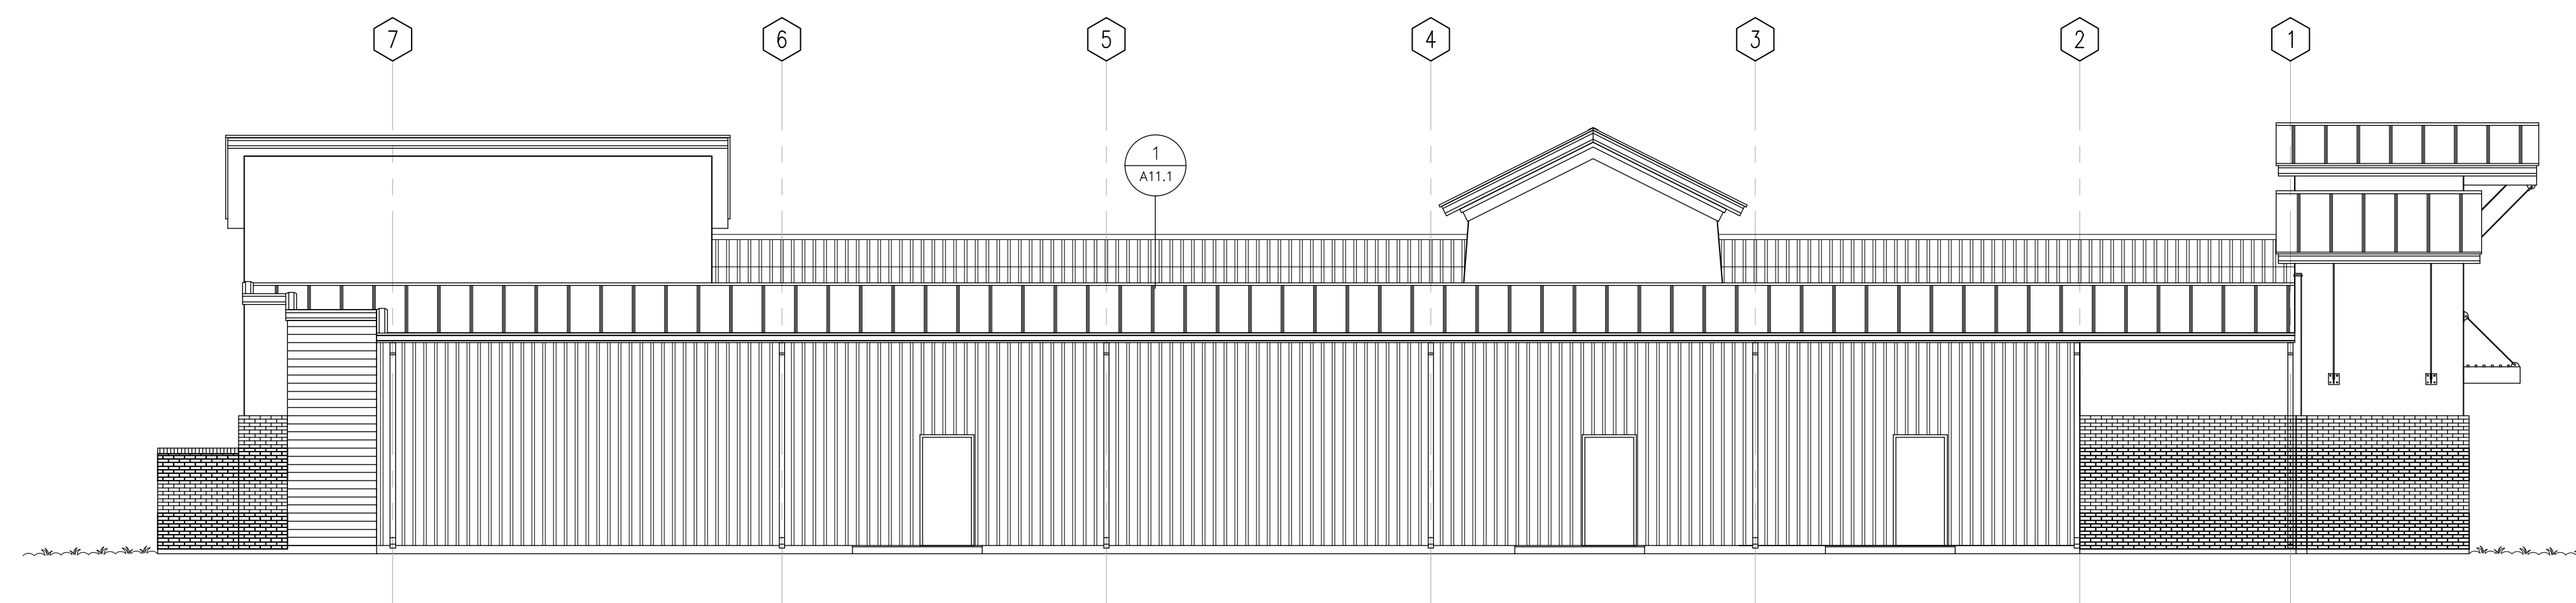

**4. REAR ELEVATION**  
SCALE: 1/8" = 1'-0"

SCHEME-"C"

project 2000  
date 11/09/00  
revisions 12/31/00  
1/08/01  
4/20/01

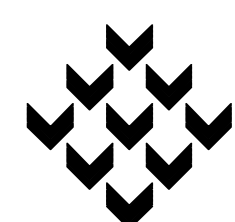

**Piazza Architecture • Planning**  
Mandeville • Louisiana • Destin • Florida

P.A.P. © 2001

**FOREST PARK PLACE**  
• RETAIL CENTER •  
MANDEVILLE • LOUISIANA

sheet  
**A10.3**  
of