


FILE NAME: A:\Projects\2025\04\Retail Strip\Retail Strip.dwg PLOT DATE: 04/29/2025 09:54:23 AM PLOT SCALE: 1/4" = 1'-0"

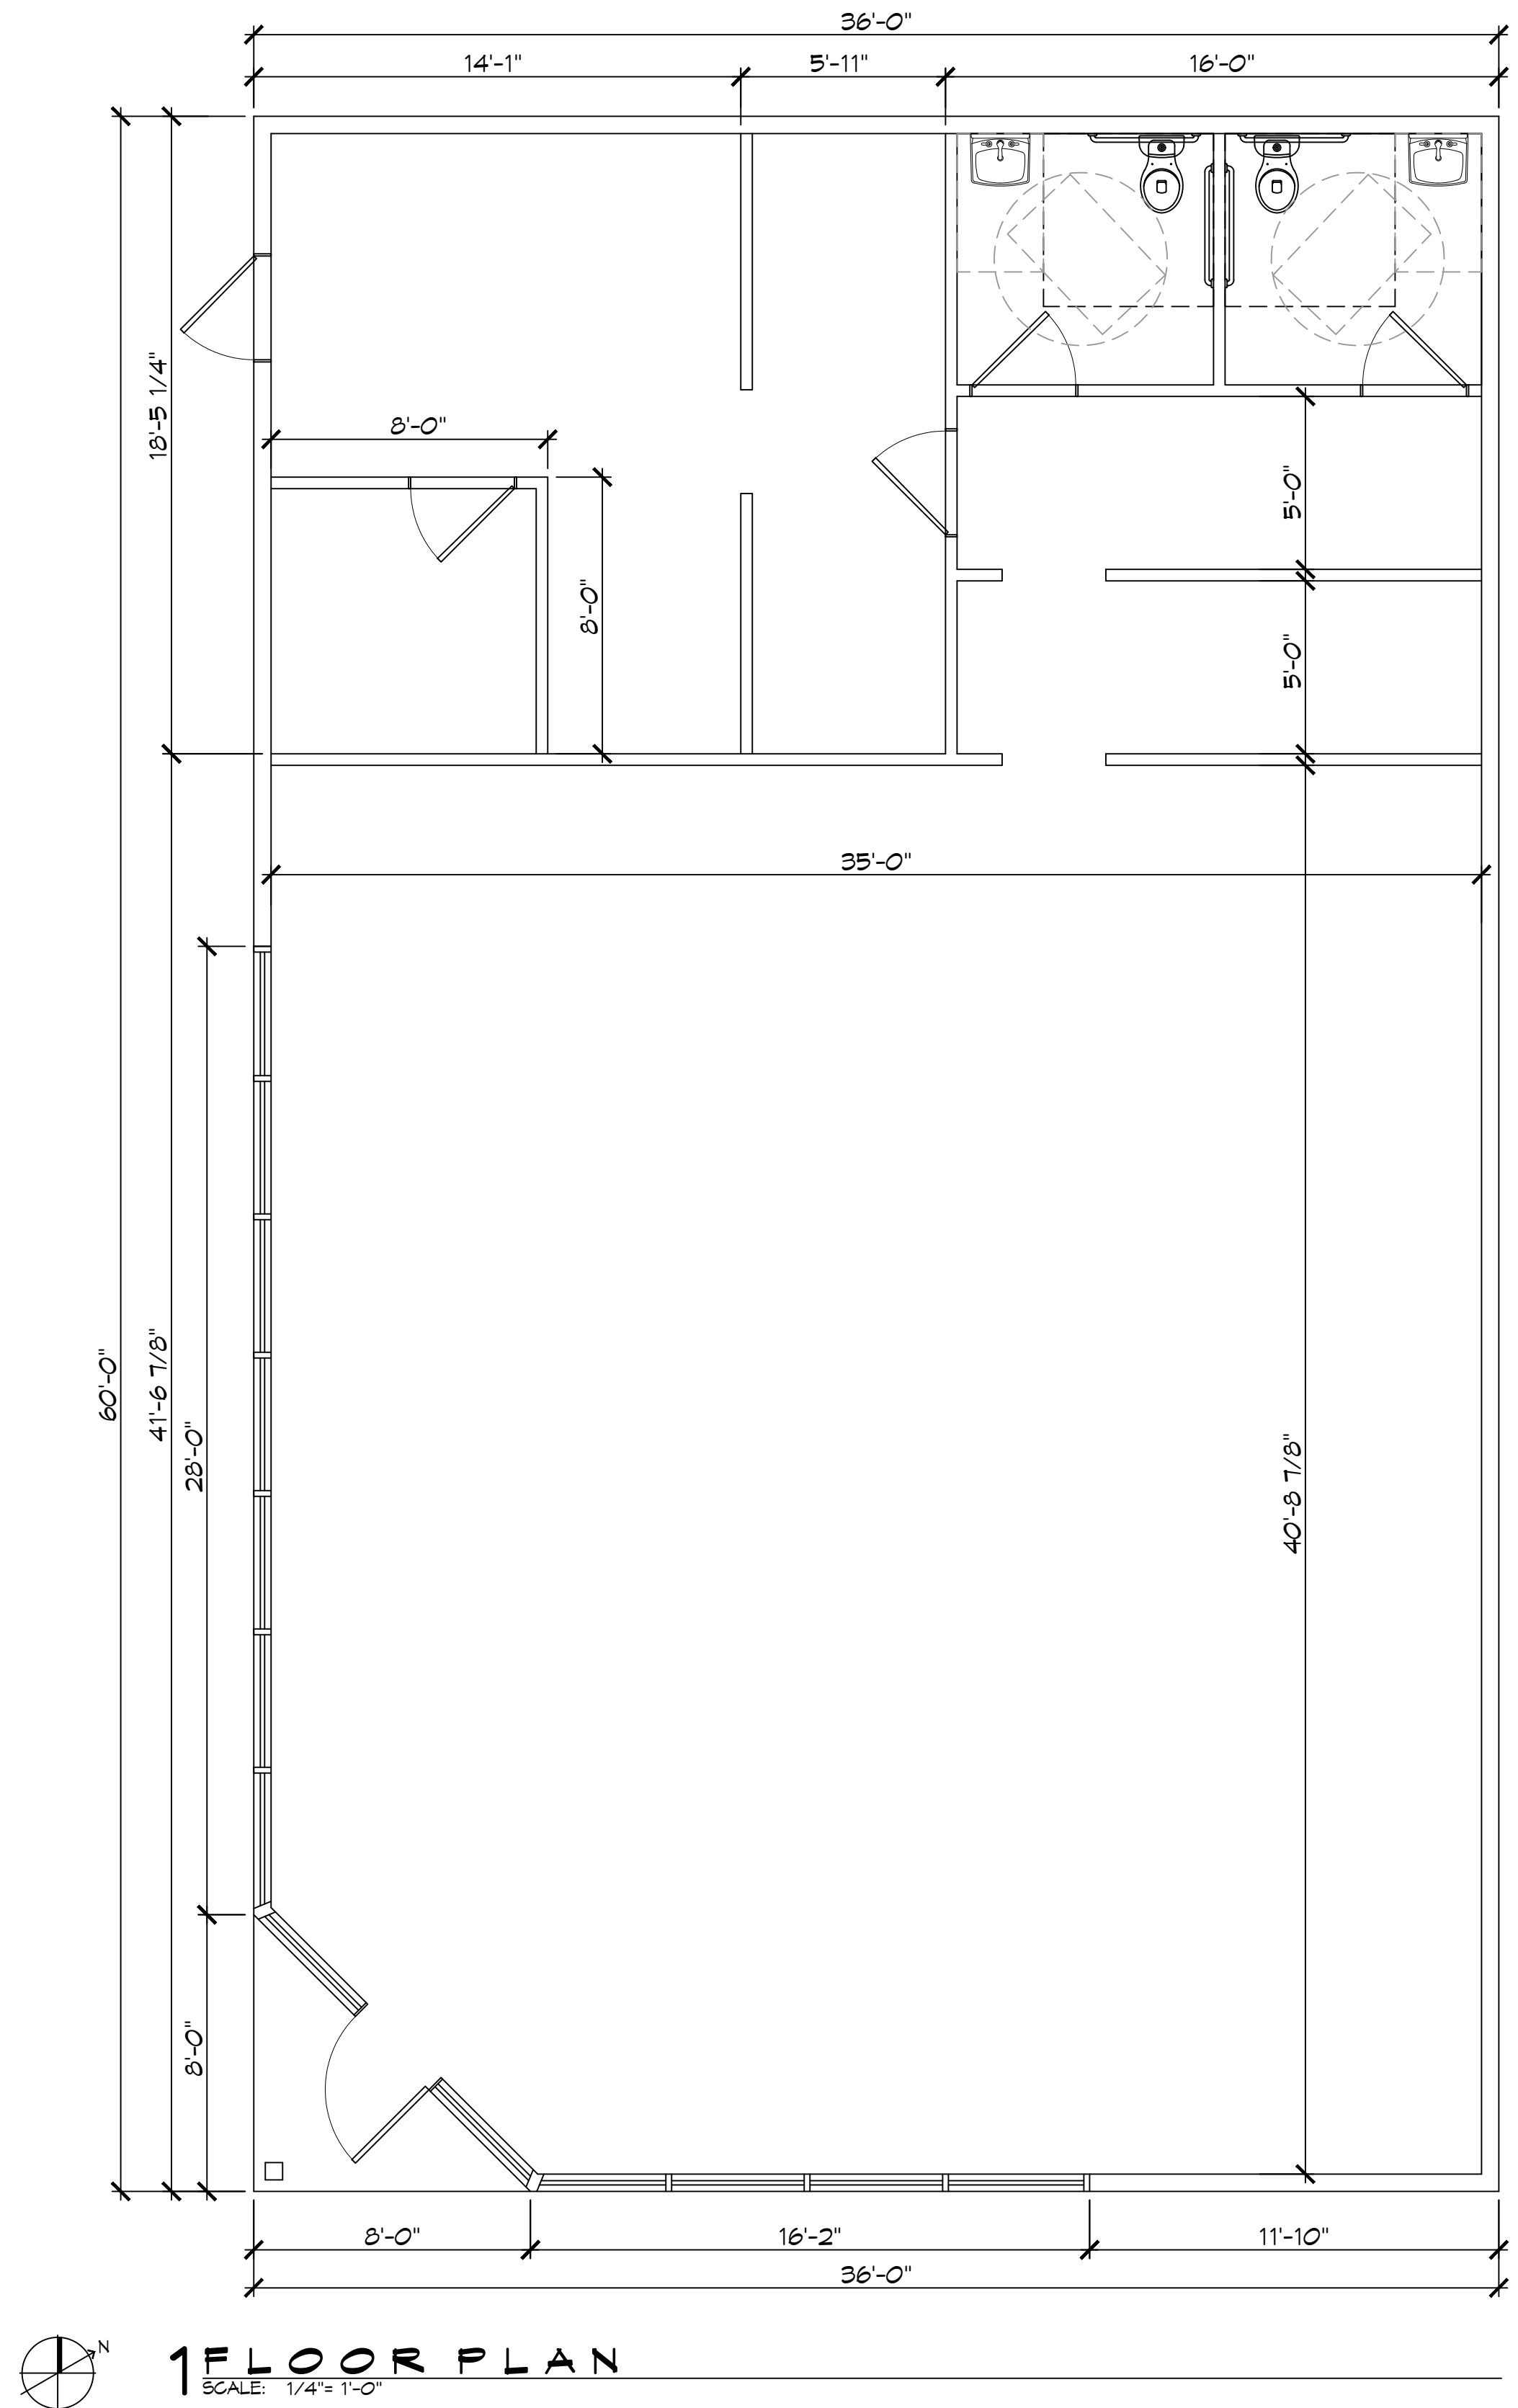

1 FLOOR PLAN
SCALE: 1/4" = 1'-0"

DAMMON
ENGINEERING, INC.
LOUISIANA & MISSISSIPPI
Chief Engineer: Brian Misch, PE
554 Old Spanish Trail
Stielit, LA 70458
www.dammonengineering.com
info@dammonengineering.com
PH: 985.649.5832

#	DESCRIPTION	DATE

SEAL:

RETAIL STRIP
CHRIS GIORDANI

1901 EARHART BLVD
NEW ORLEANS, LA 70125
JOB No: DATE: 04-29-2025
DRAWN BY: CKD CHECKED BY: BAM

SHEET TITLE:
EXISTING FLOOR PLAN

DRAWING NUMBER:
A101

SHEET No: 2 of 2