

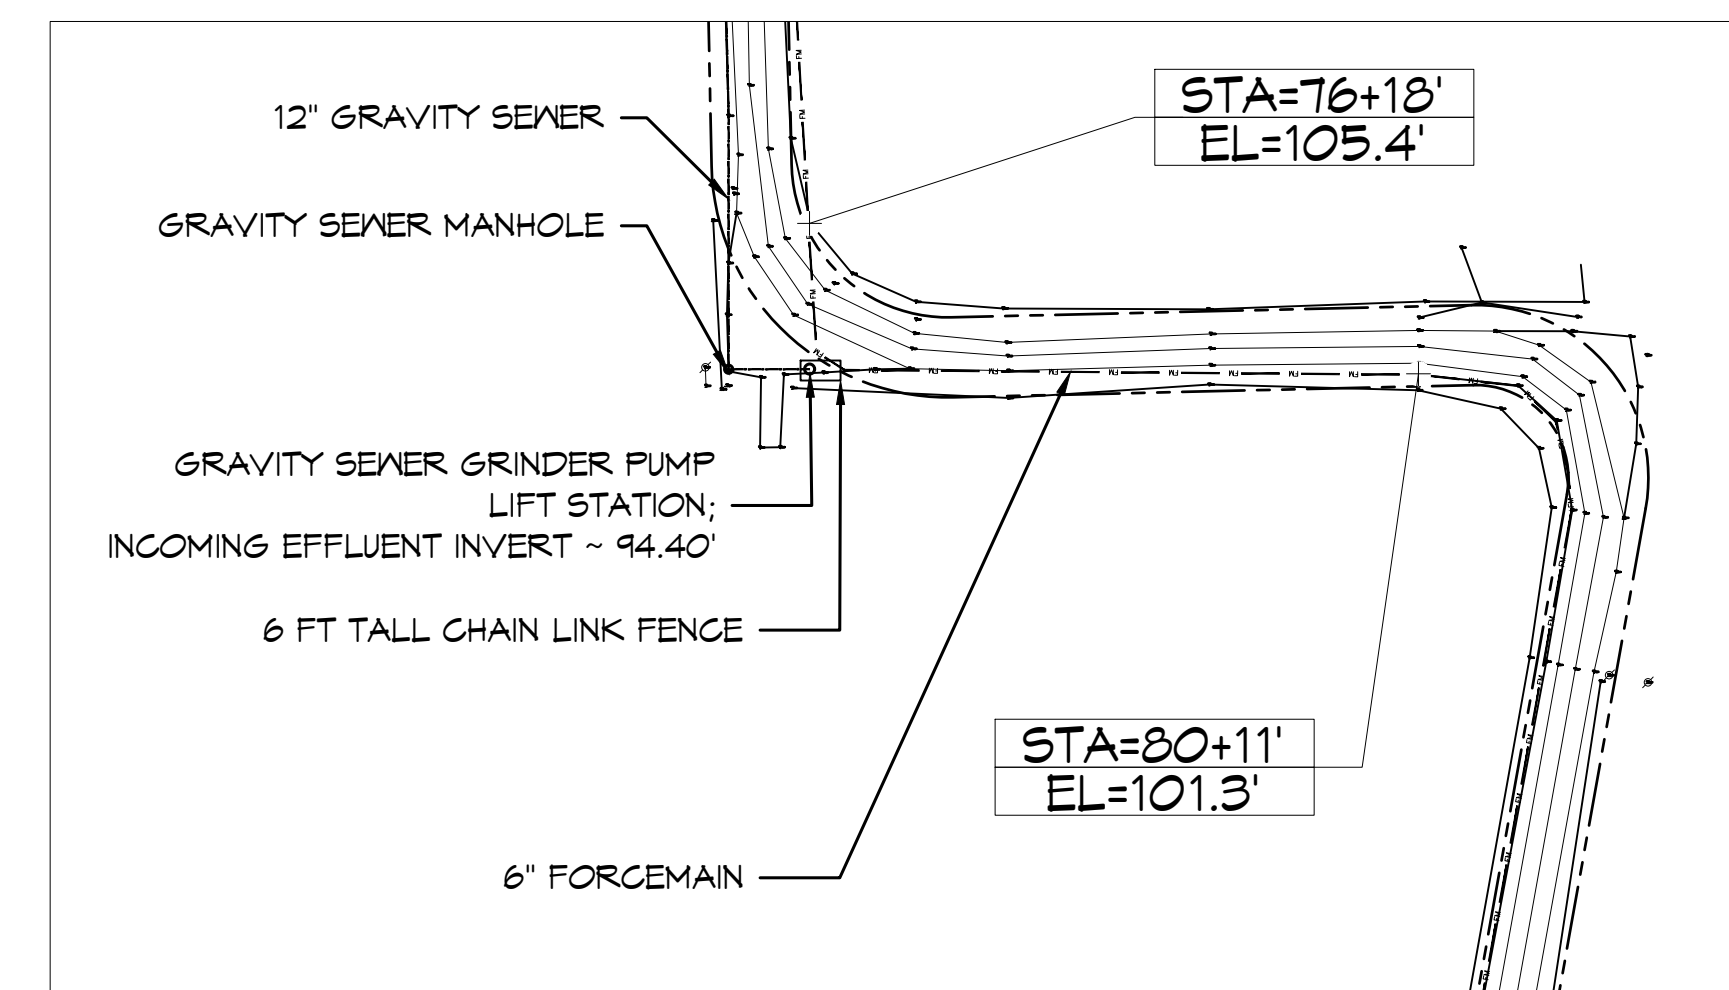
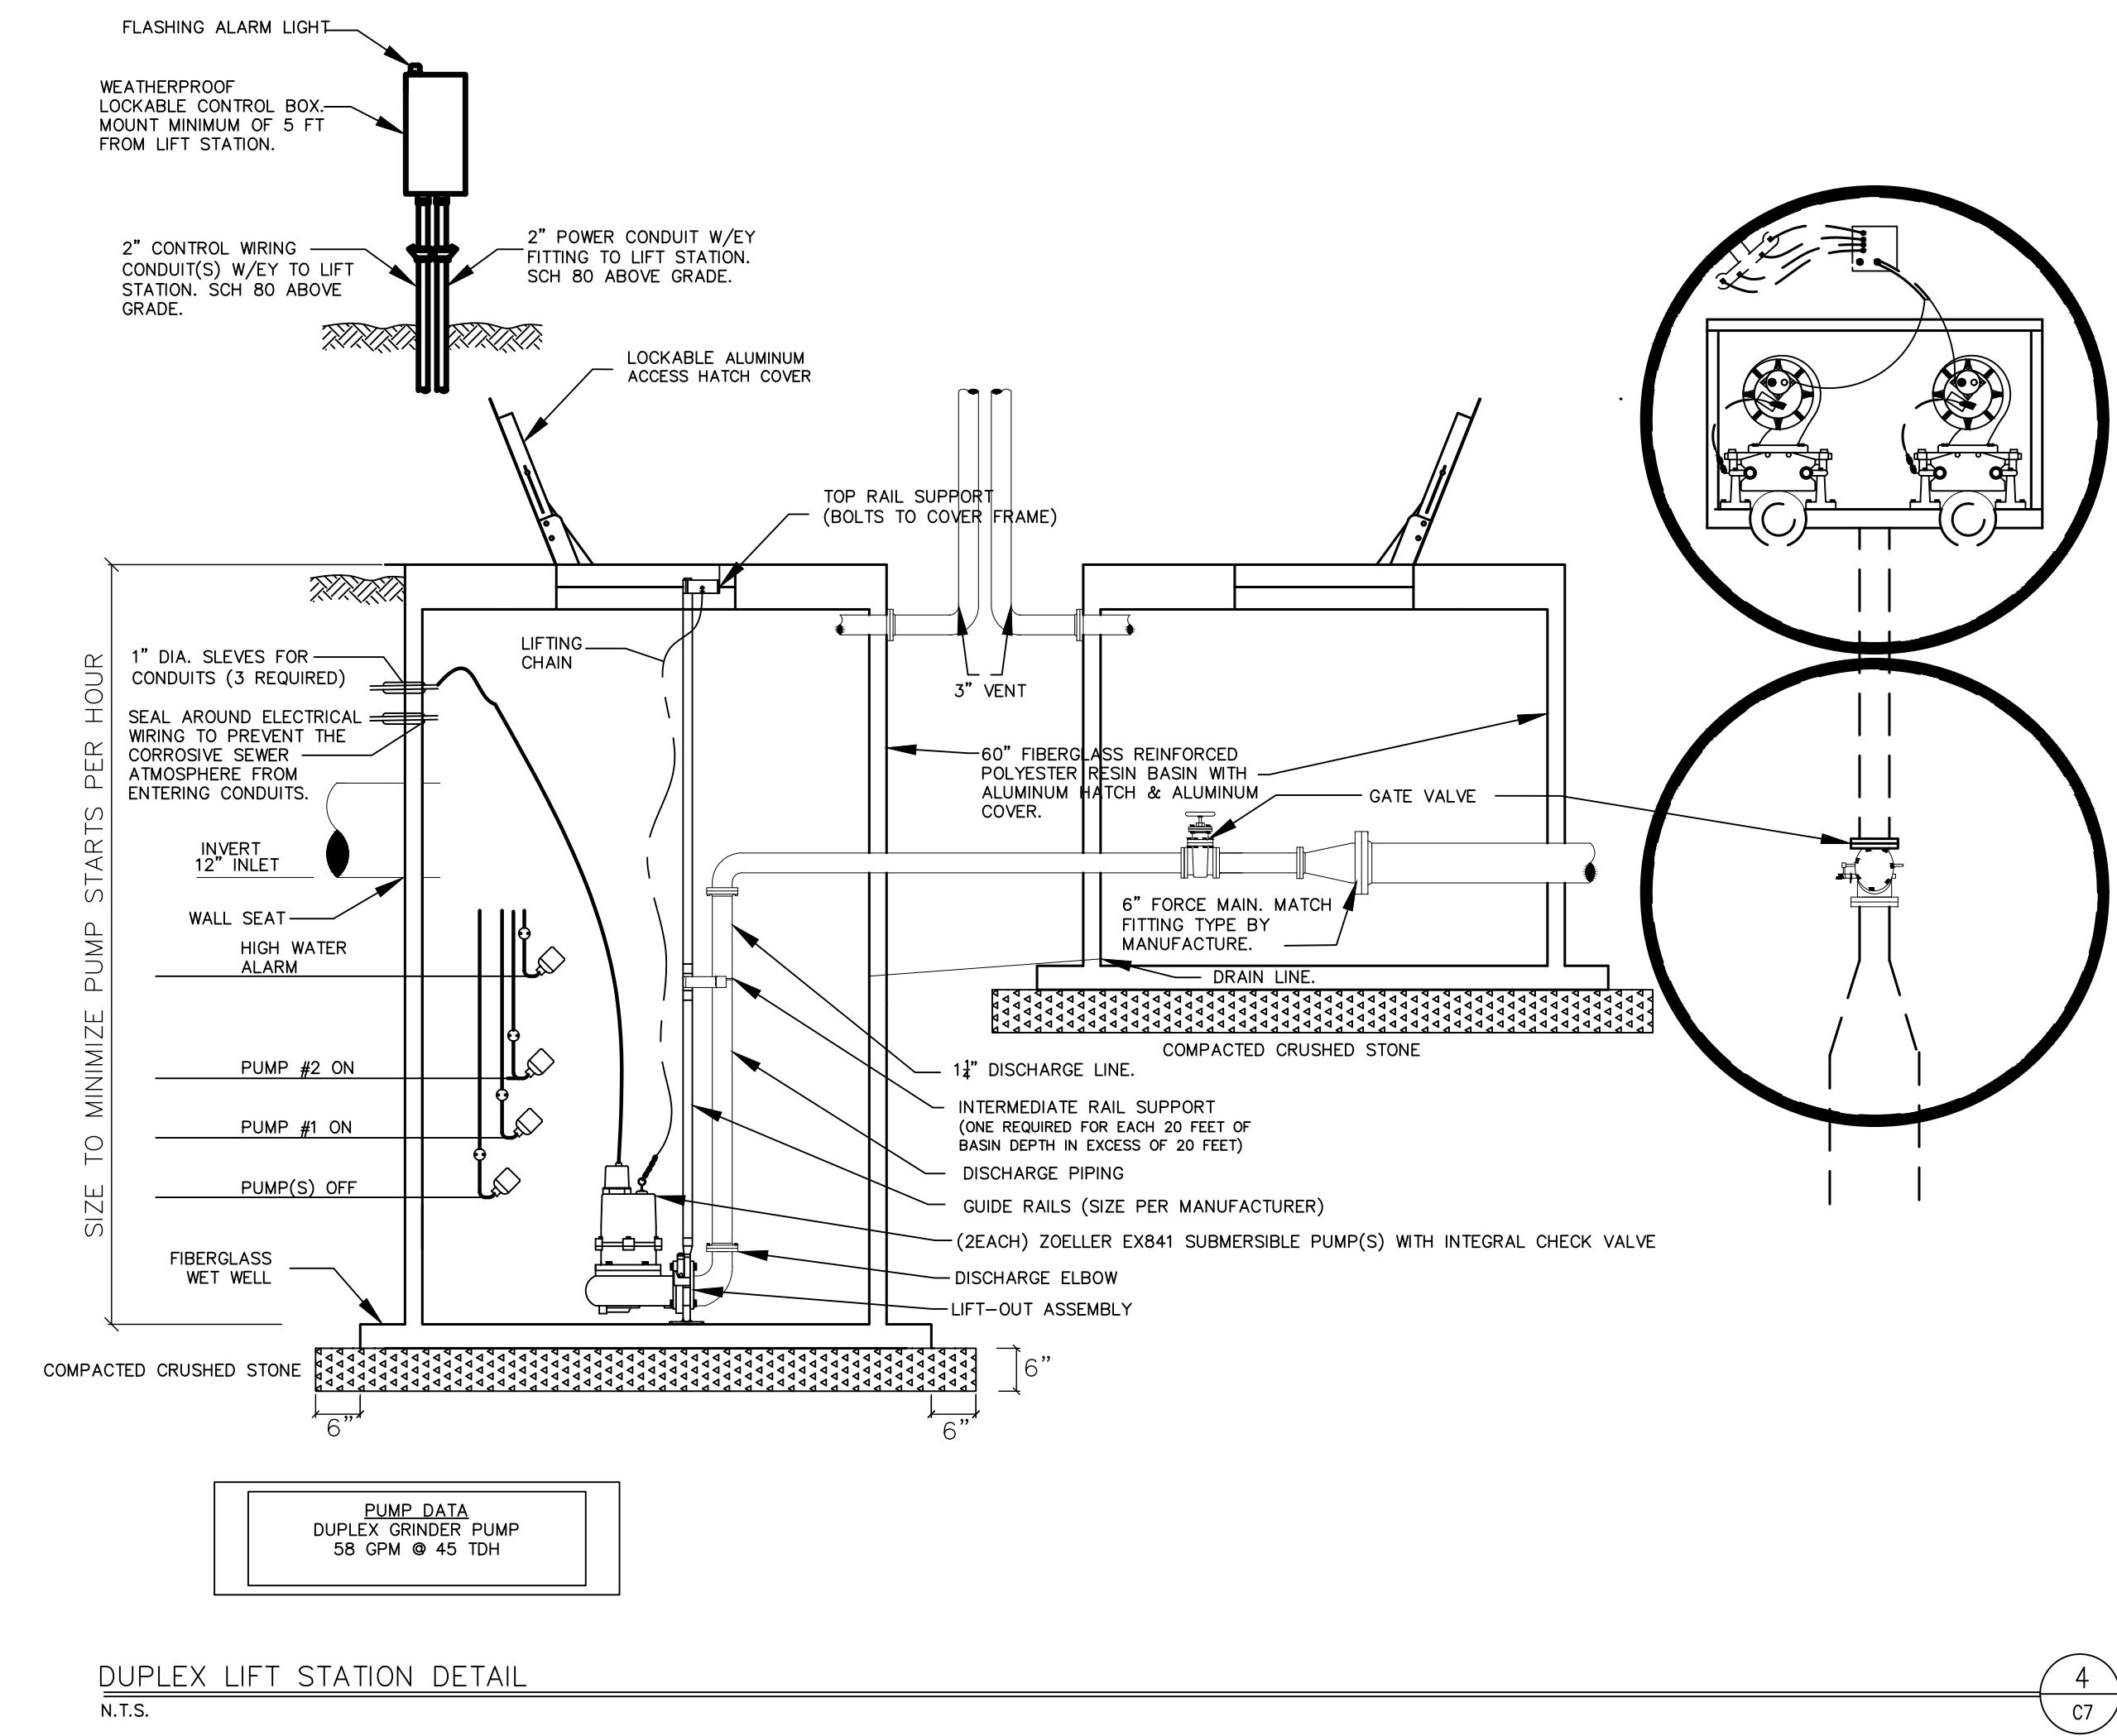
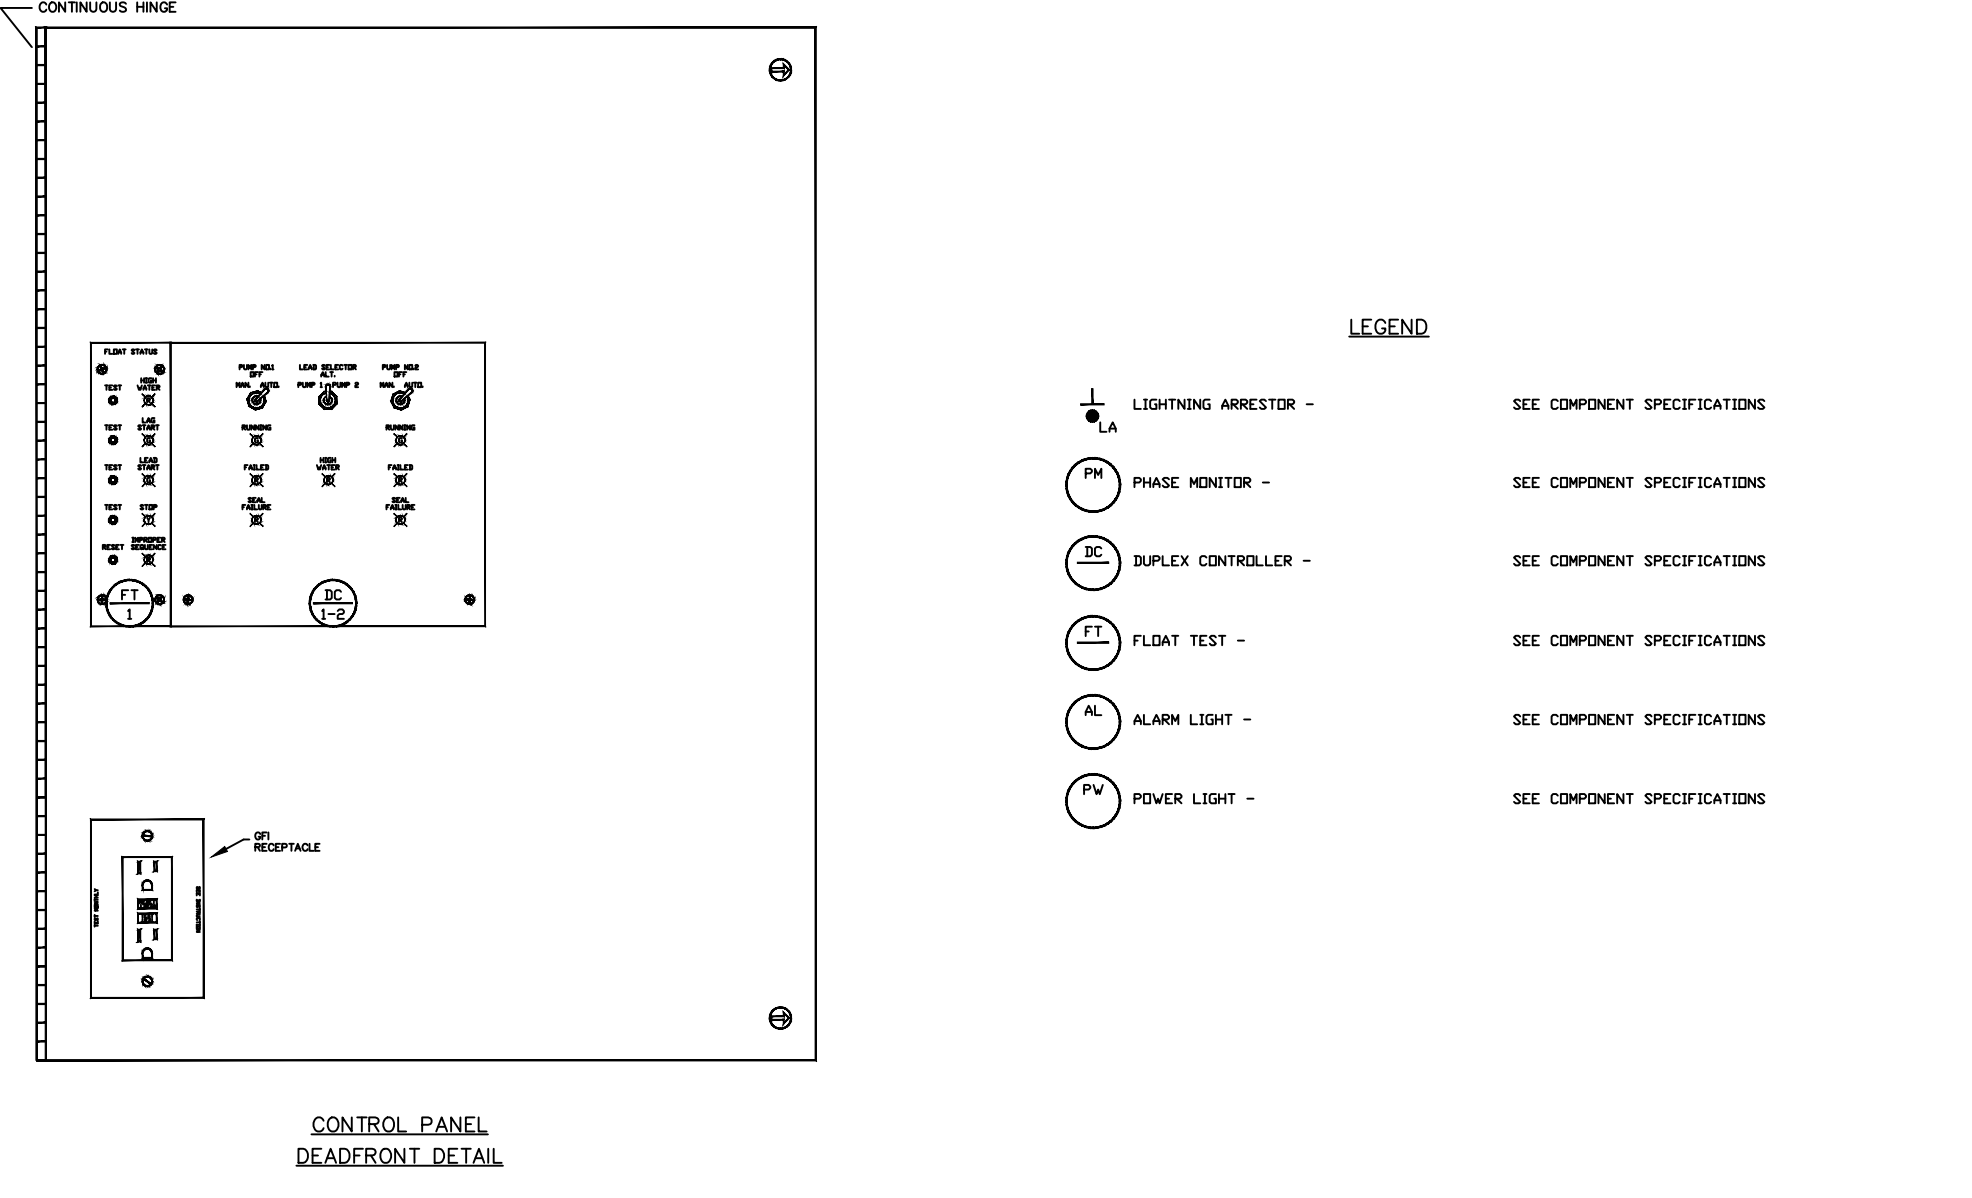
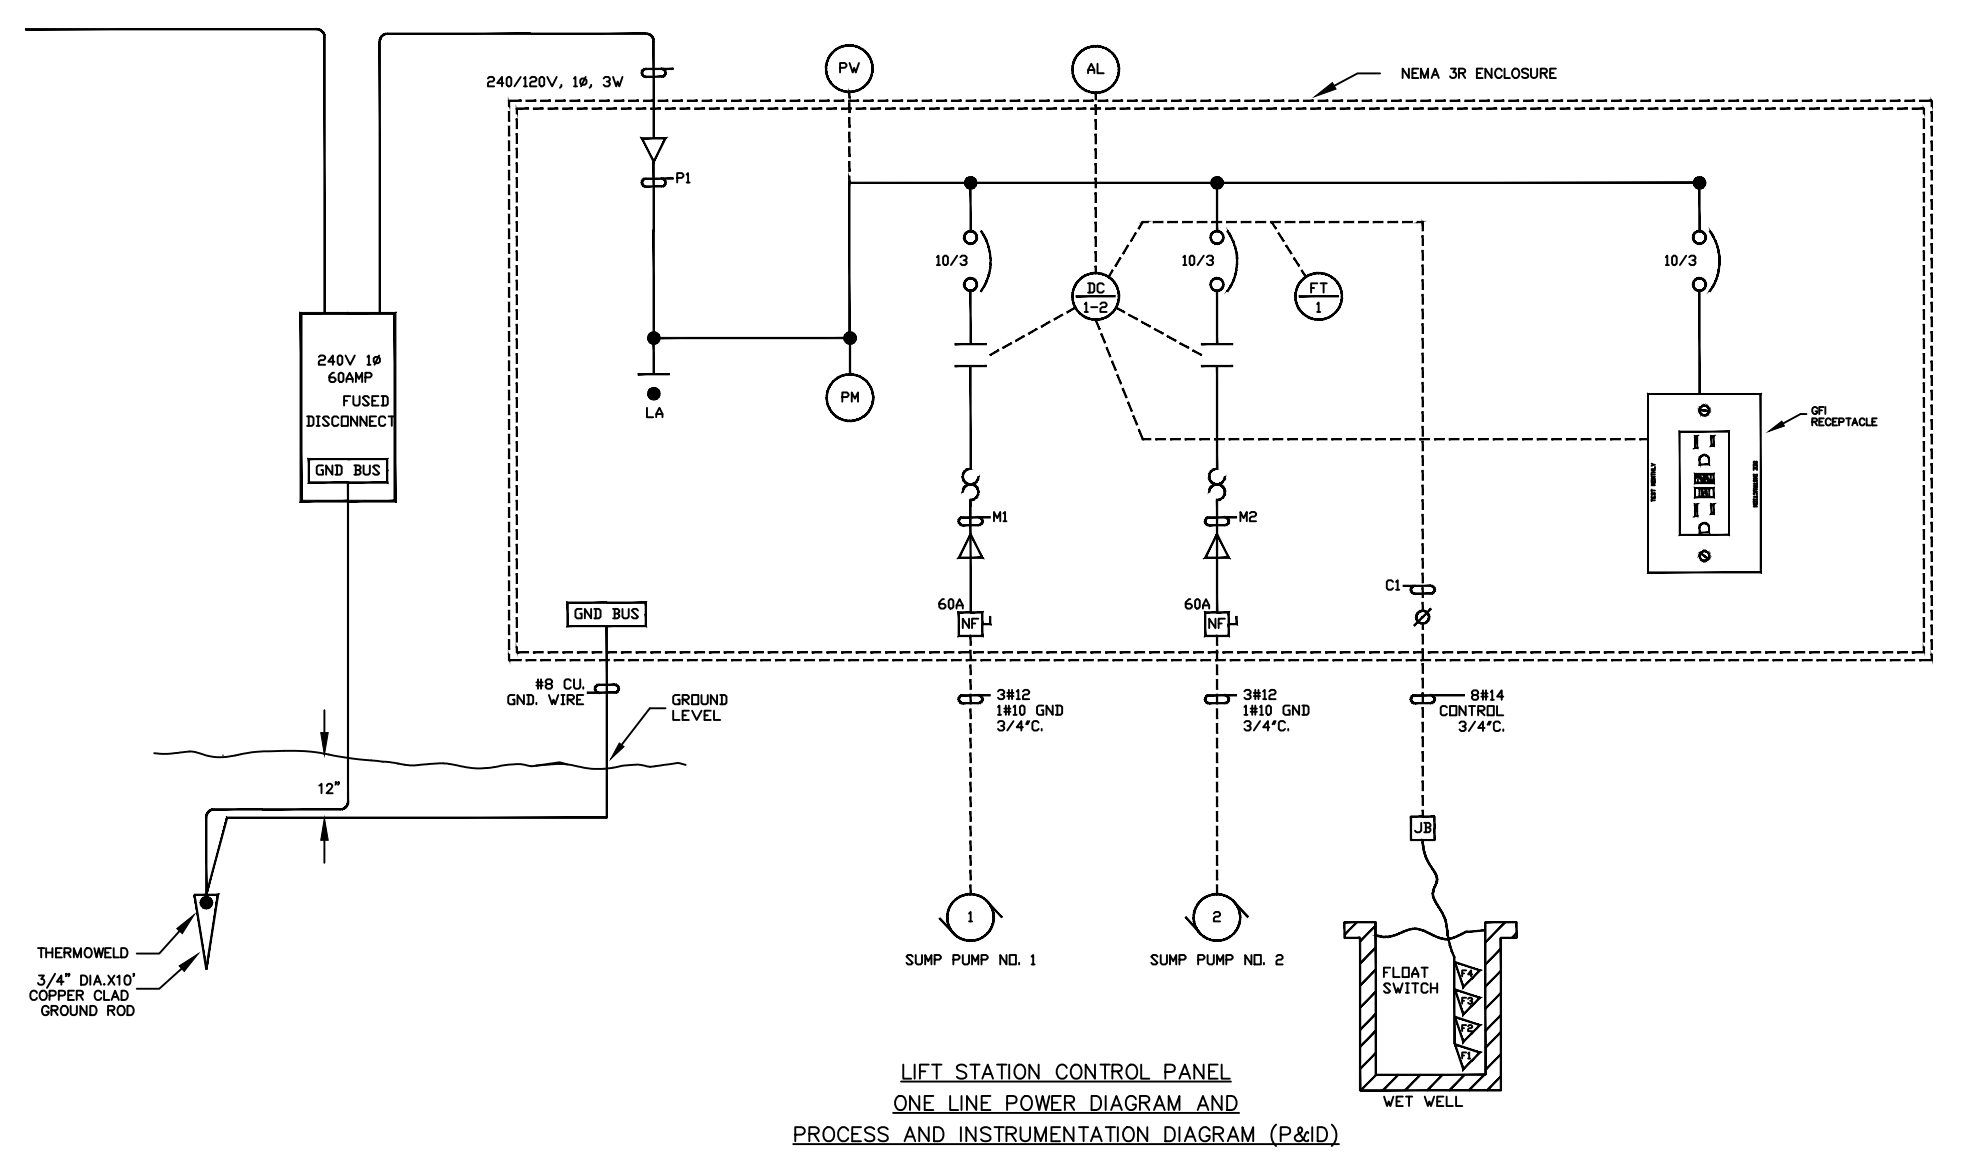


NOTE: NAMING A CERTAIN BRAND, MAKE OR MANUFACTURER IS TO DESIGNATE THE GENERAL STYLE, TYPE, CHARACTER AND QUALITY STANDARD OF THE PRODUCT DESIRED. SUBSTITUTION REQUESTS MUST BE SUBMITTED PRIOR TO BIDDING.

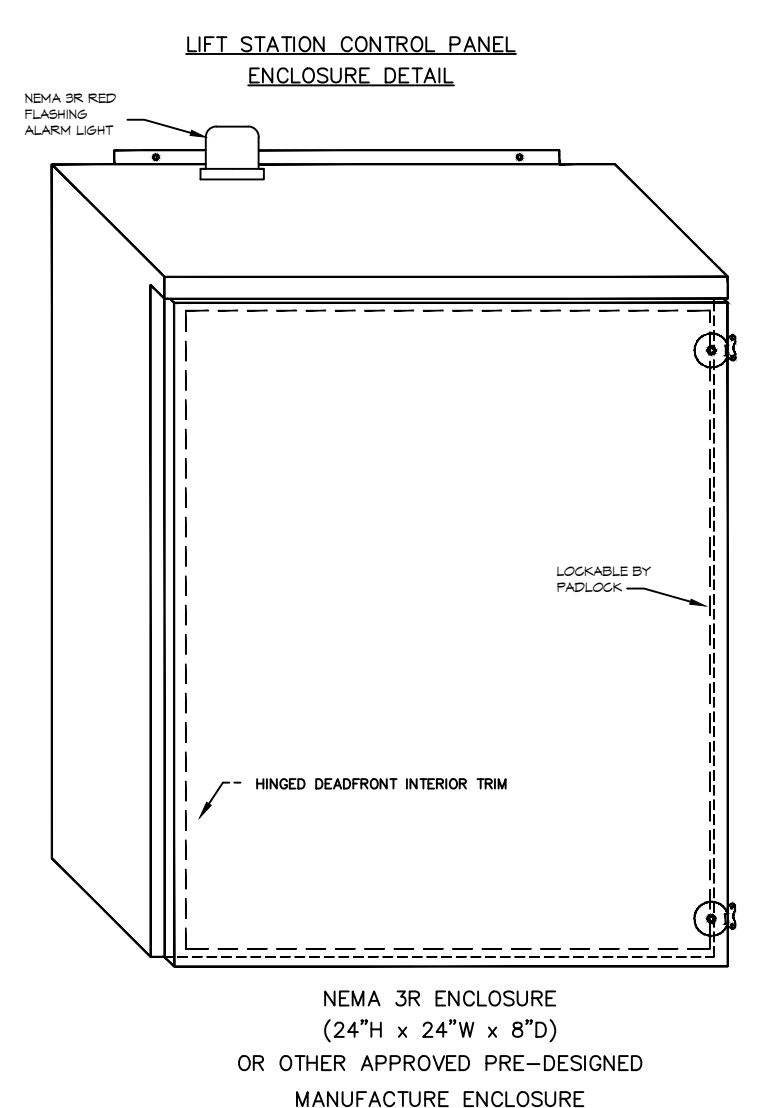

GRAVITY & FORCE MAIN PARTIAL SITE PLAN
1/8" = 1'-0"

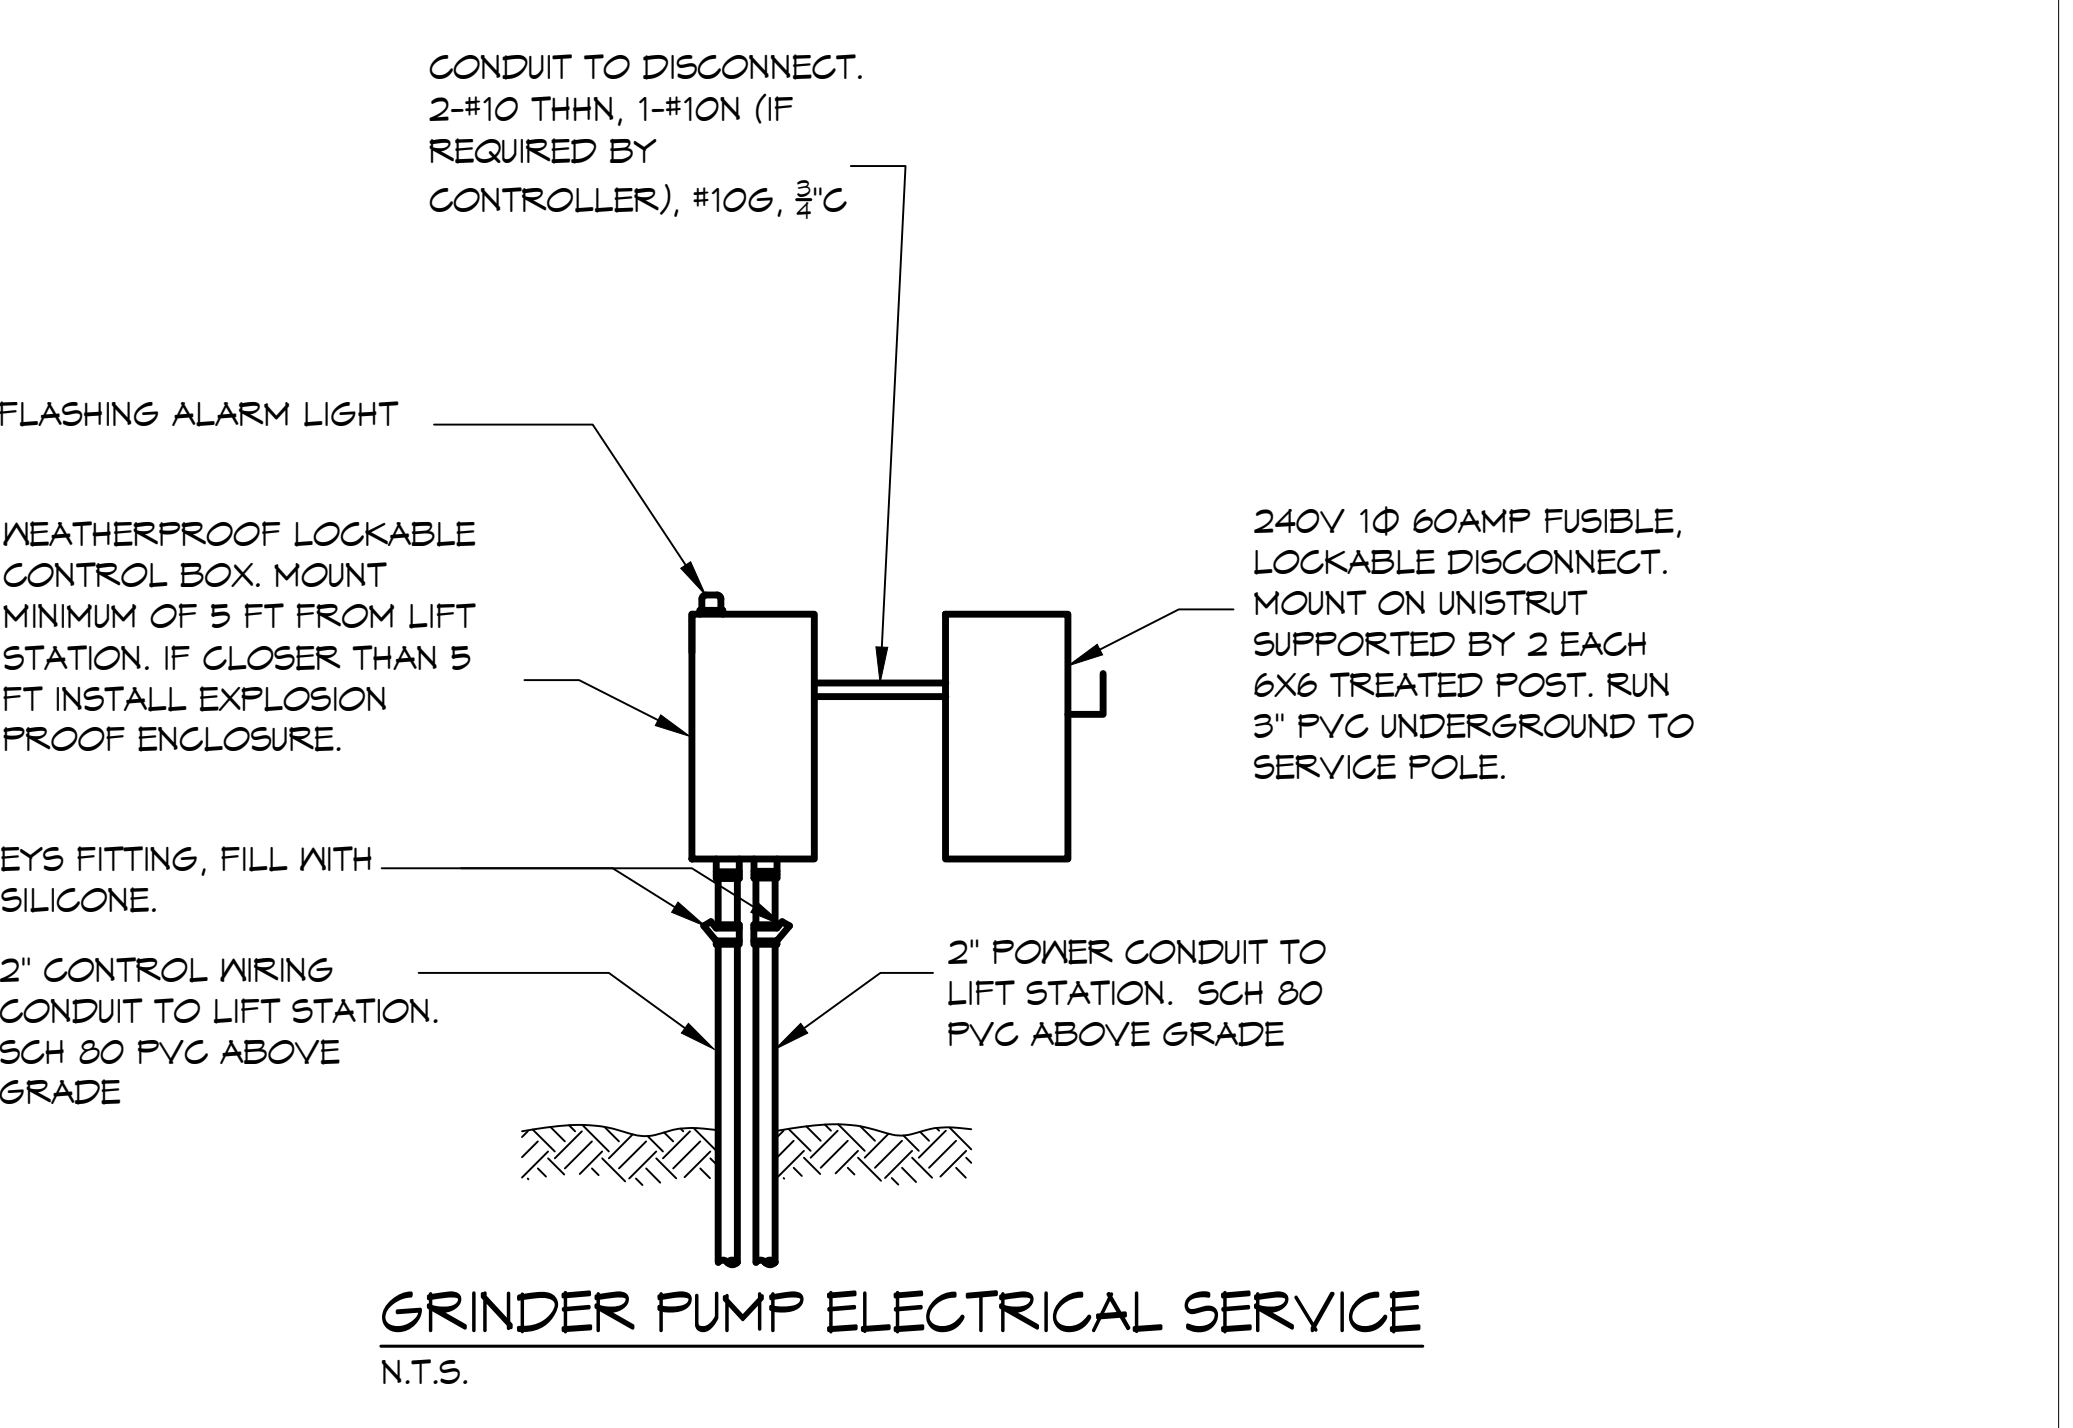

DAMMON ENGINEERING, INC.
LOUISIANA & MISSISSIPPI
www.dammonengineering.com
info@dammonengineering.com
PH: 985.649.5832
Chief Engineer: Brian Misch, PE
554 Old Spanish Trail
Slidell, LA 70458

#	DESCRIPTION	DATE



NEW FORCEMAIN
TANGIPAHOA PARISH LANDFILL
AMITE CITY, LA
JOB No: 2440 DATE: 5-8-2024
DRAWN BY: DPD CHECKED BY: BVM

SHEET TITLE:
GRAVITY FED SEWER LIFT STATION DETAILS

DRAWING NUMBER:

M103