




FILE NAME: A:\-Schools\march2026 - Proj\John Paul High School Auditorium\General\0101 - Elevations\Drawings\02-0101 & 101 - March.dwg, Date: 02-14-2026 10:17 AM

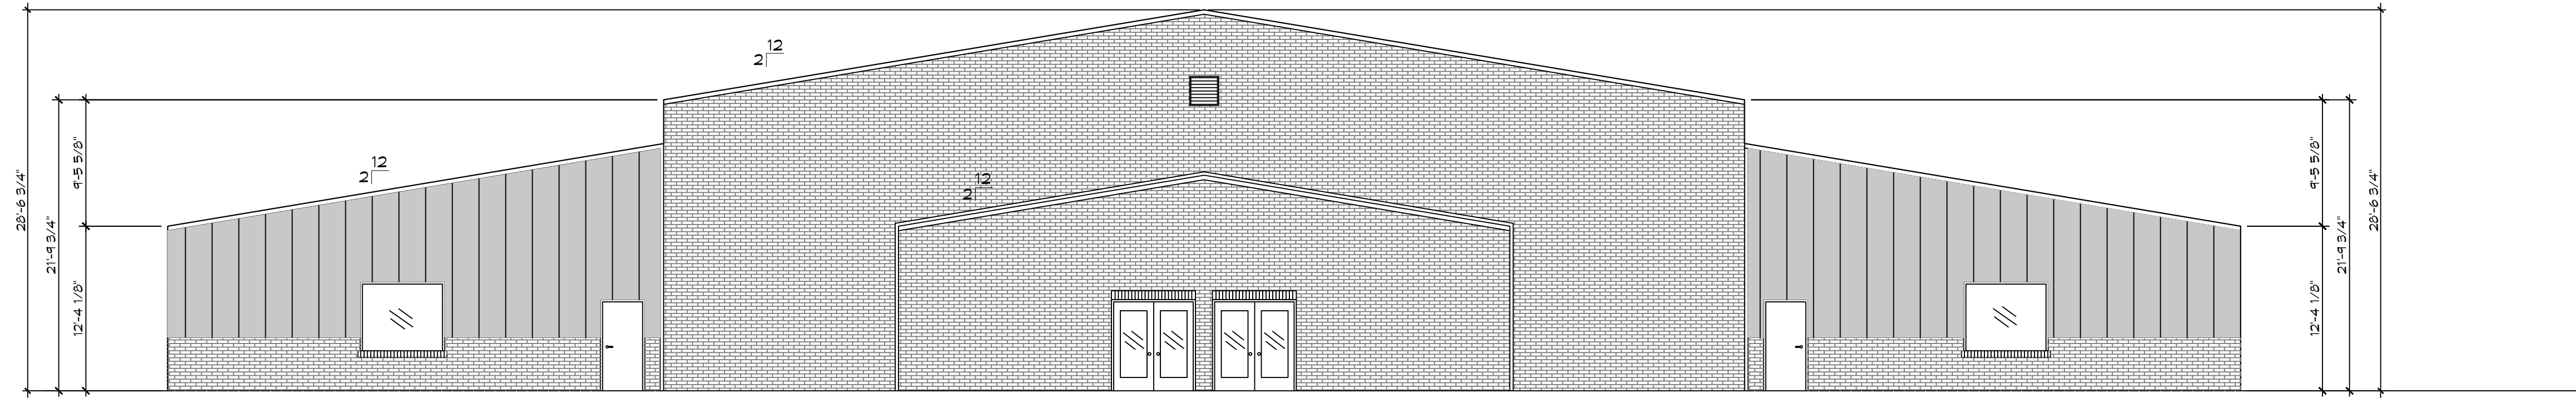


10 LEFT ELEVATION
SCALE: 1/8"=1'-0"

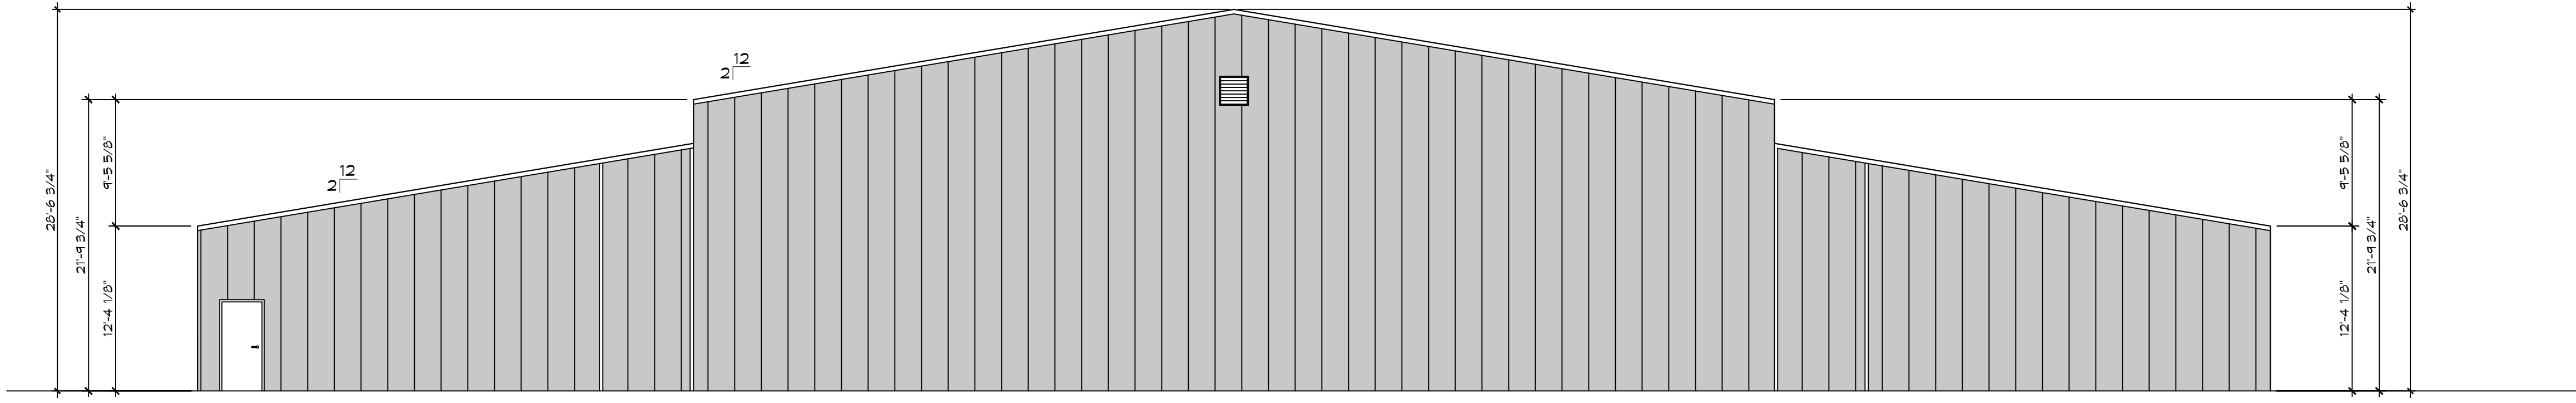

11 RIGHT ELEVATION
SCALE: 1/8"=1'-0"

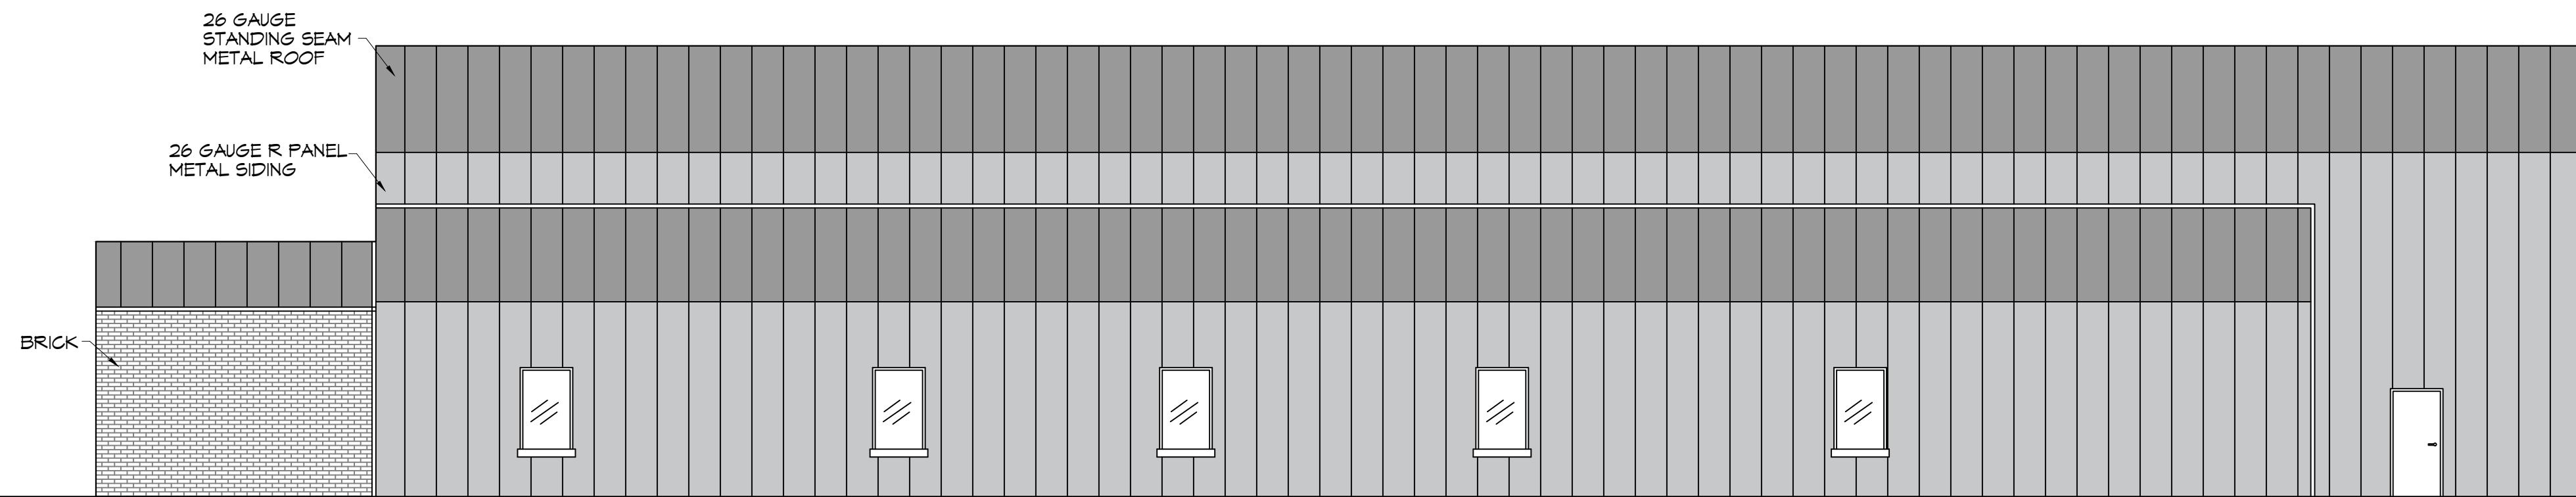

12 FRONT ELEVATION
SCALE: 1/8"=1'-0"

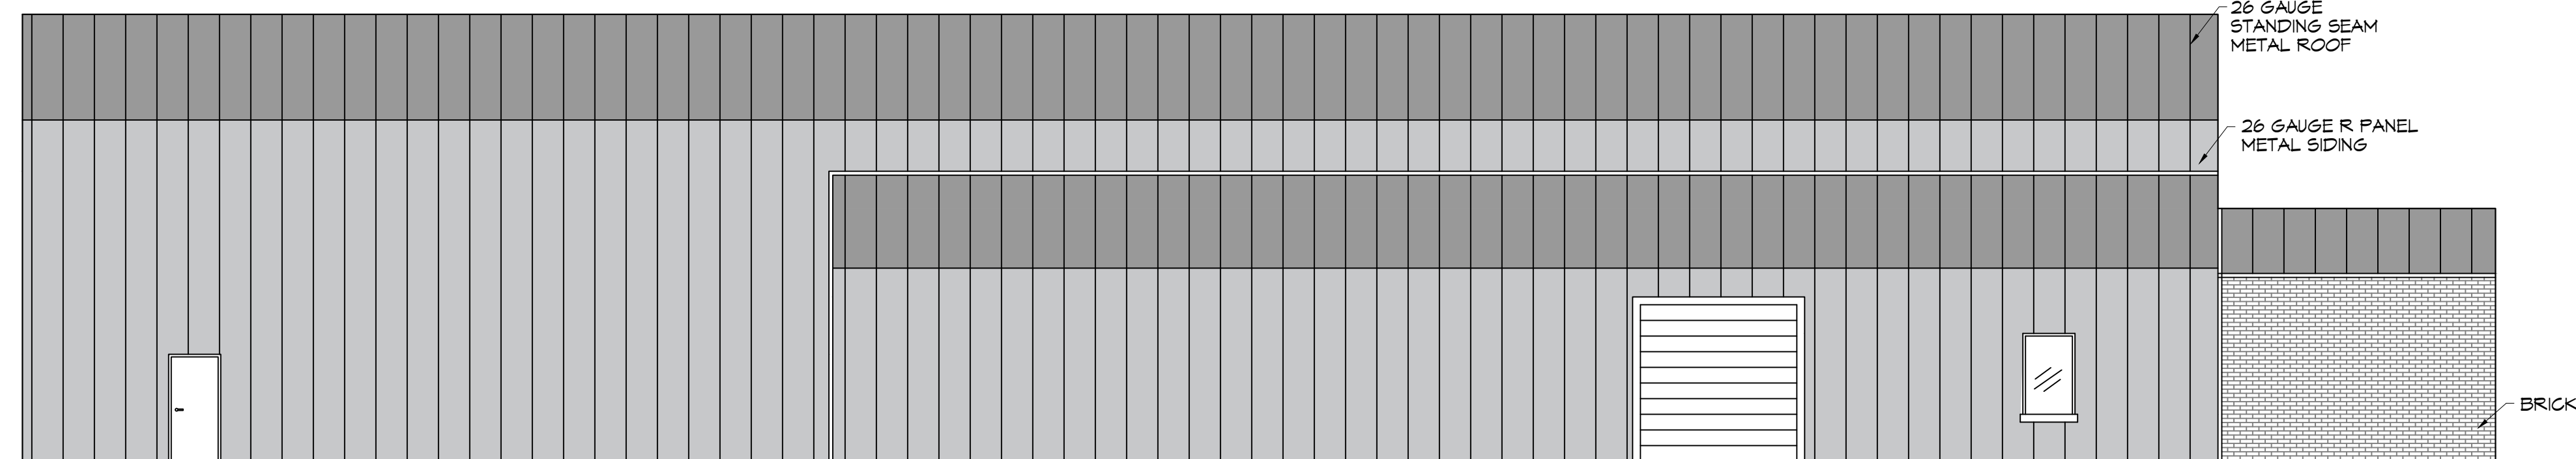

13 REAR ELEVATION
SCALE: 1/8"=1'-0"

**DESIGN
EXCEPTION**

DAMMON
ENGINEERING, INC.
LOUISIANA & MISSISSIPPI

www.dammonengineering.com
info@dammonengineering.com
PH: 985.649.5832 F: 985.641.5590

Chief Engineer: Brian Mistich, PE
554 Old Spanish Trail
Slidell, LA 70458

#	DESCRIPTION	DATE



N E M A U D I T O R I U M
 P O P E J O H N P A U L
 H I G H S C H O O L

1501 JAGUAR DR
SLIDELL, LA 70461

JOB No: 2522 DATE: 02-14-2026
DRAWN BY: CKD CHECKED BY: JMS

SHEET TITLE:
BLDG ELEVATIONS

DRAWING NUMBER:

A103