



**THE SIXTH BAPTIST CHURCH
RENOVATION AND ADDITION**
928 FELICITY STREET
NEW ORLEANS, LOUISIANA 70130


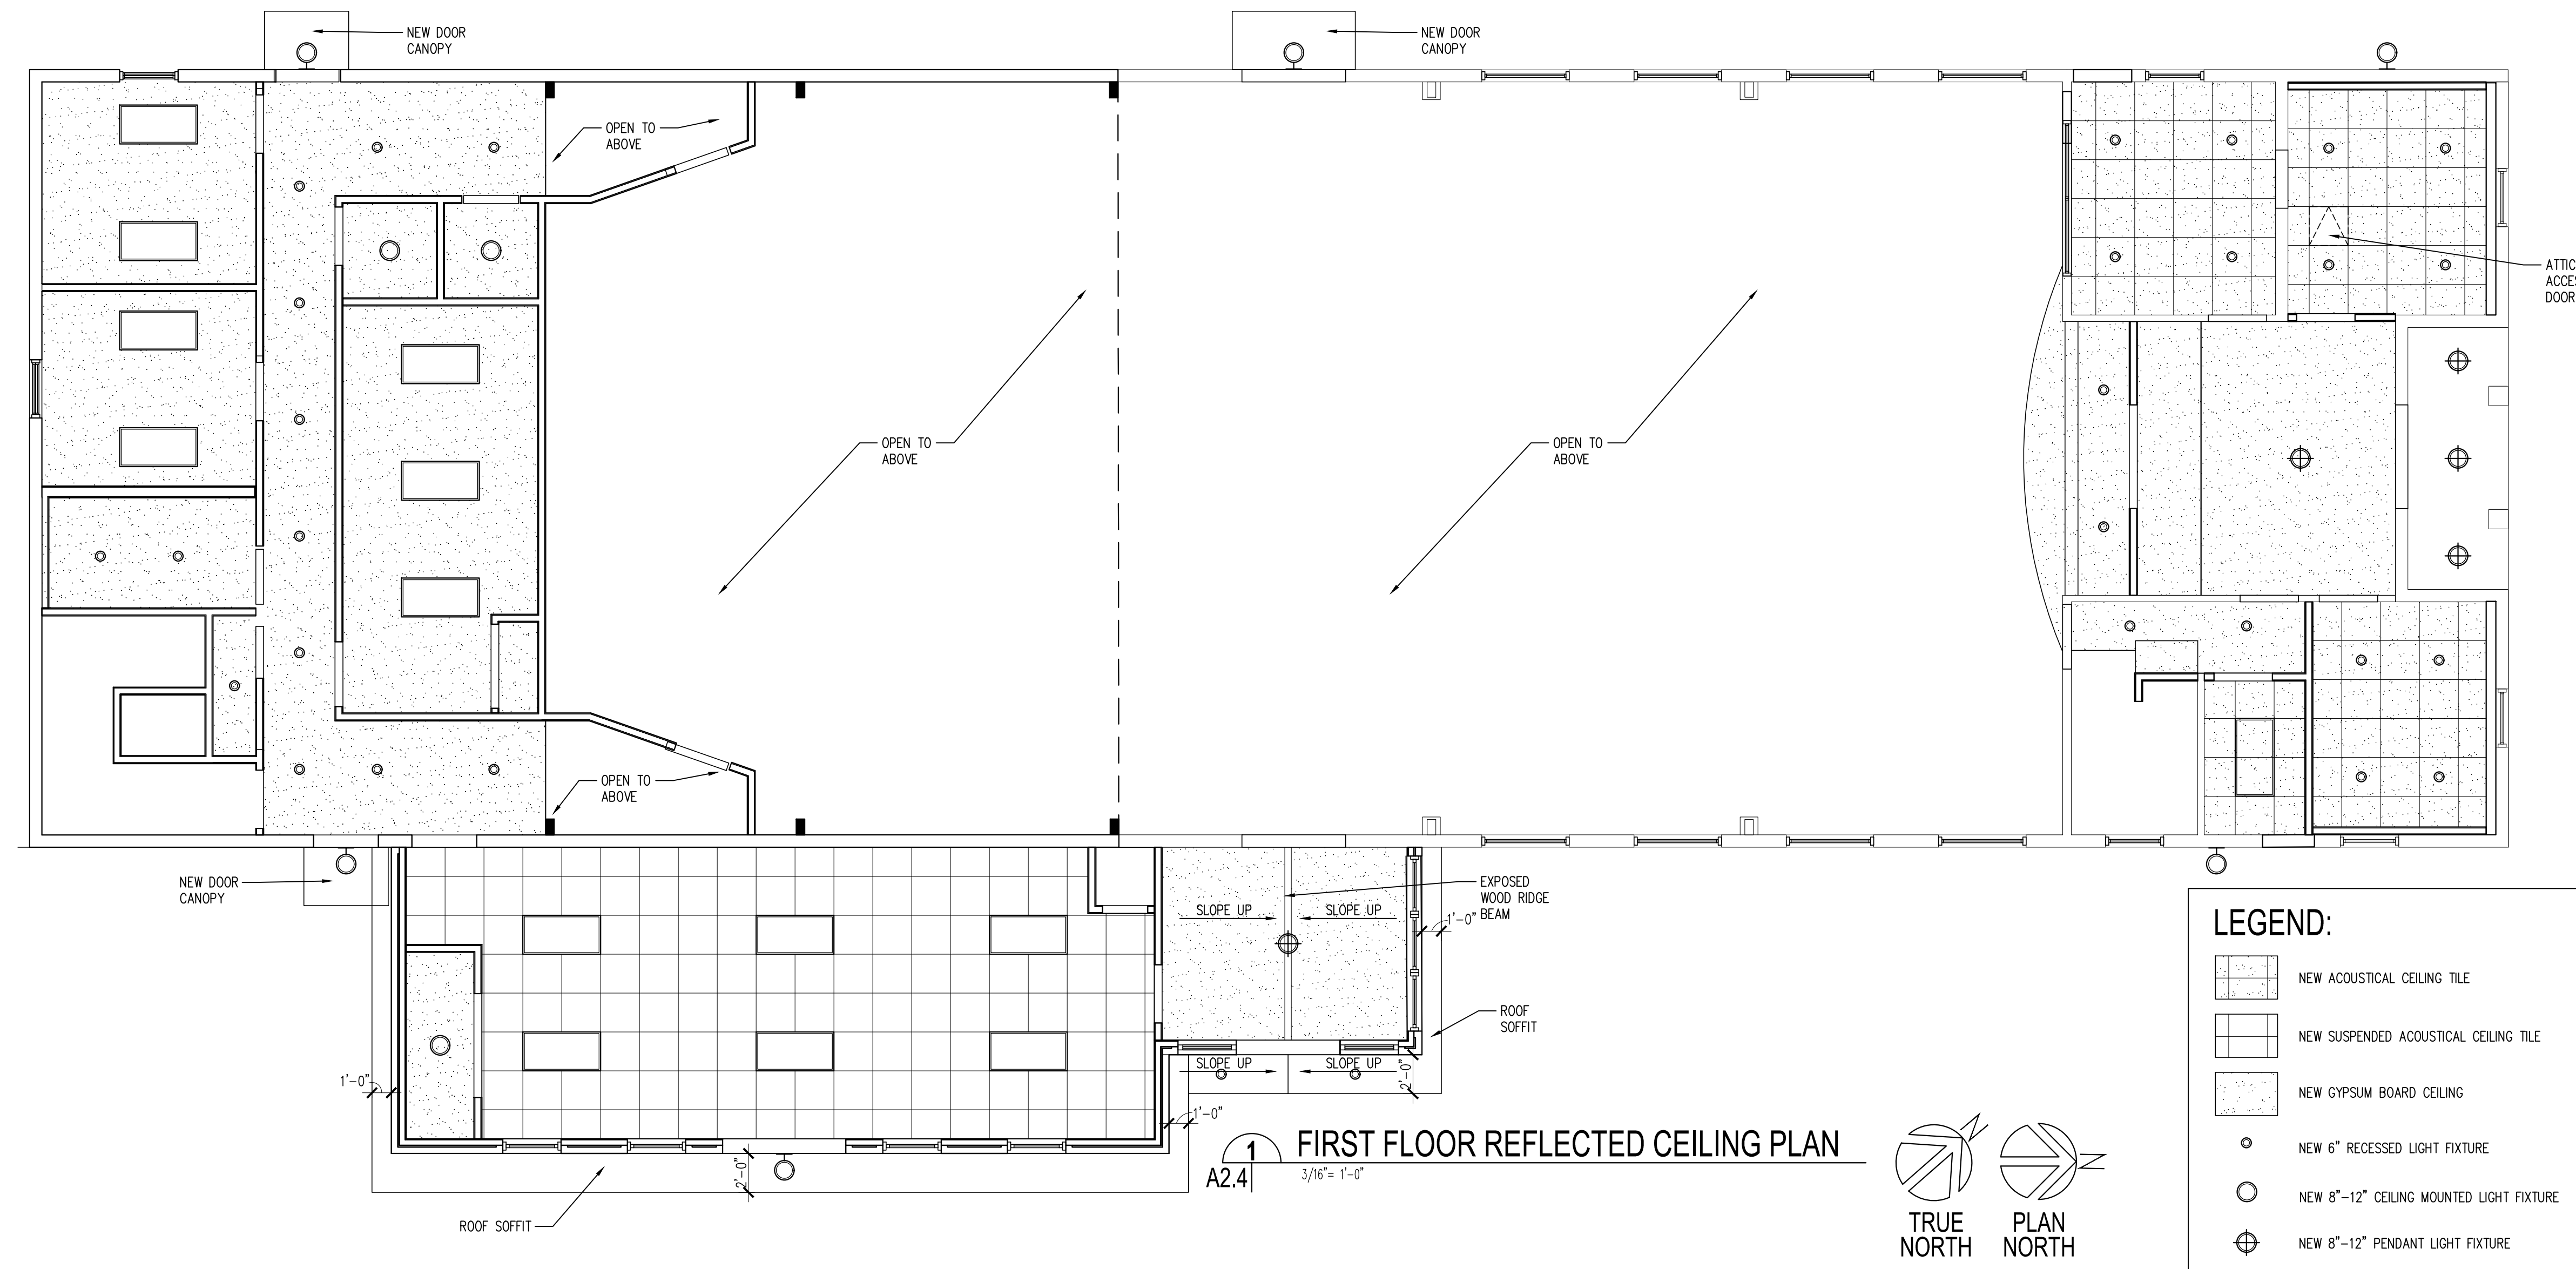


LEGEND:

	NEW ACOUSTICAL CEILING TILE		NEW 1x6 TONGUE & GROOVE WOOD PLANK CEILING
	NEW SUSPENDED ACOUSTICAL CEILING TILE		EXISTING 1x6 TONGUE & GROOVE WOOD PLANK CEILING
	NEW GYPSUM BOARD CEILING		NEW 2'x4' LIGHT FIXTURE
	NEW 6" RECESSED LIGHT FIXTURE		NEW 1'x4' LIGHT FIXTURE
	NEW 8"-12" CEILING MOUNTED LIGHT FIXTURE		NEW WALL MOUNTED LIGHT FIXTURE
	NEW 8"-12" PENDANT LIGHT FIXTURE		

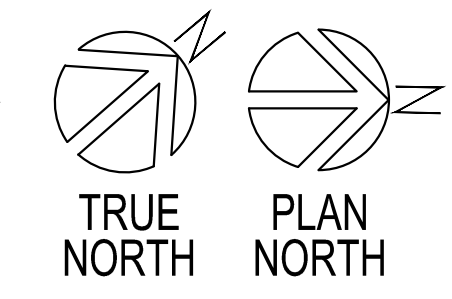

1 FIRST FLOOR REFLECTED CEILING PLAN
A2.4 | 3/16" = 1'-0"

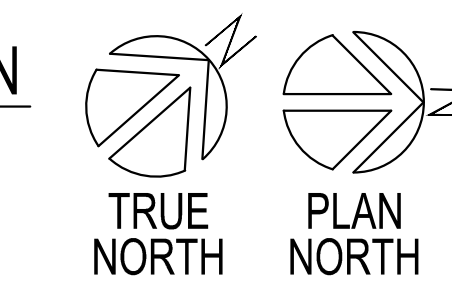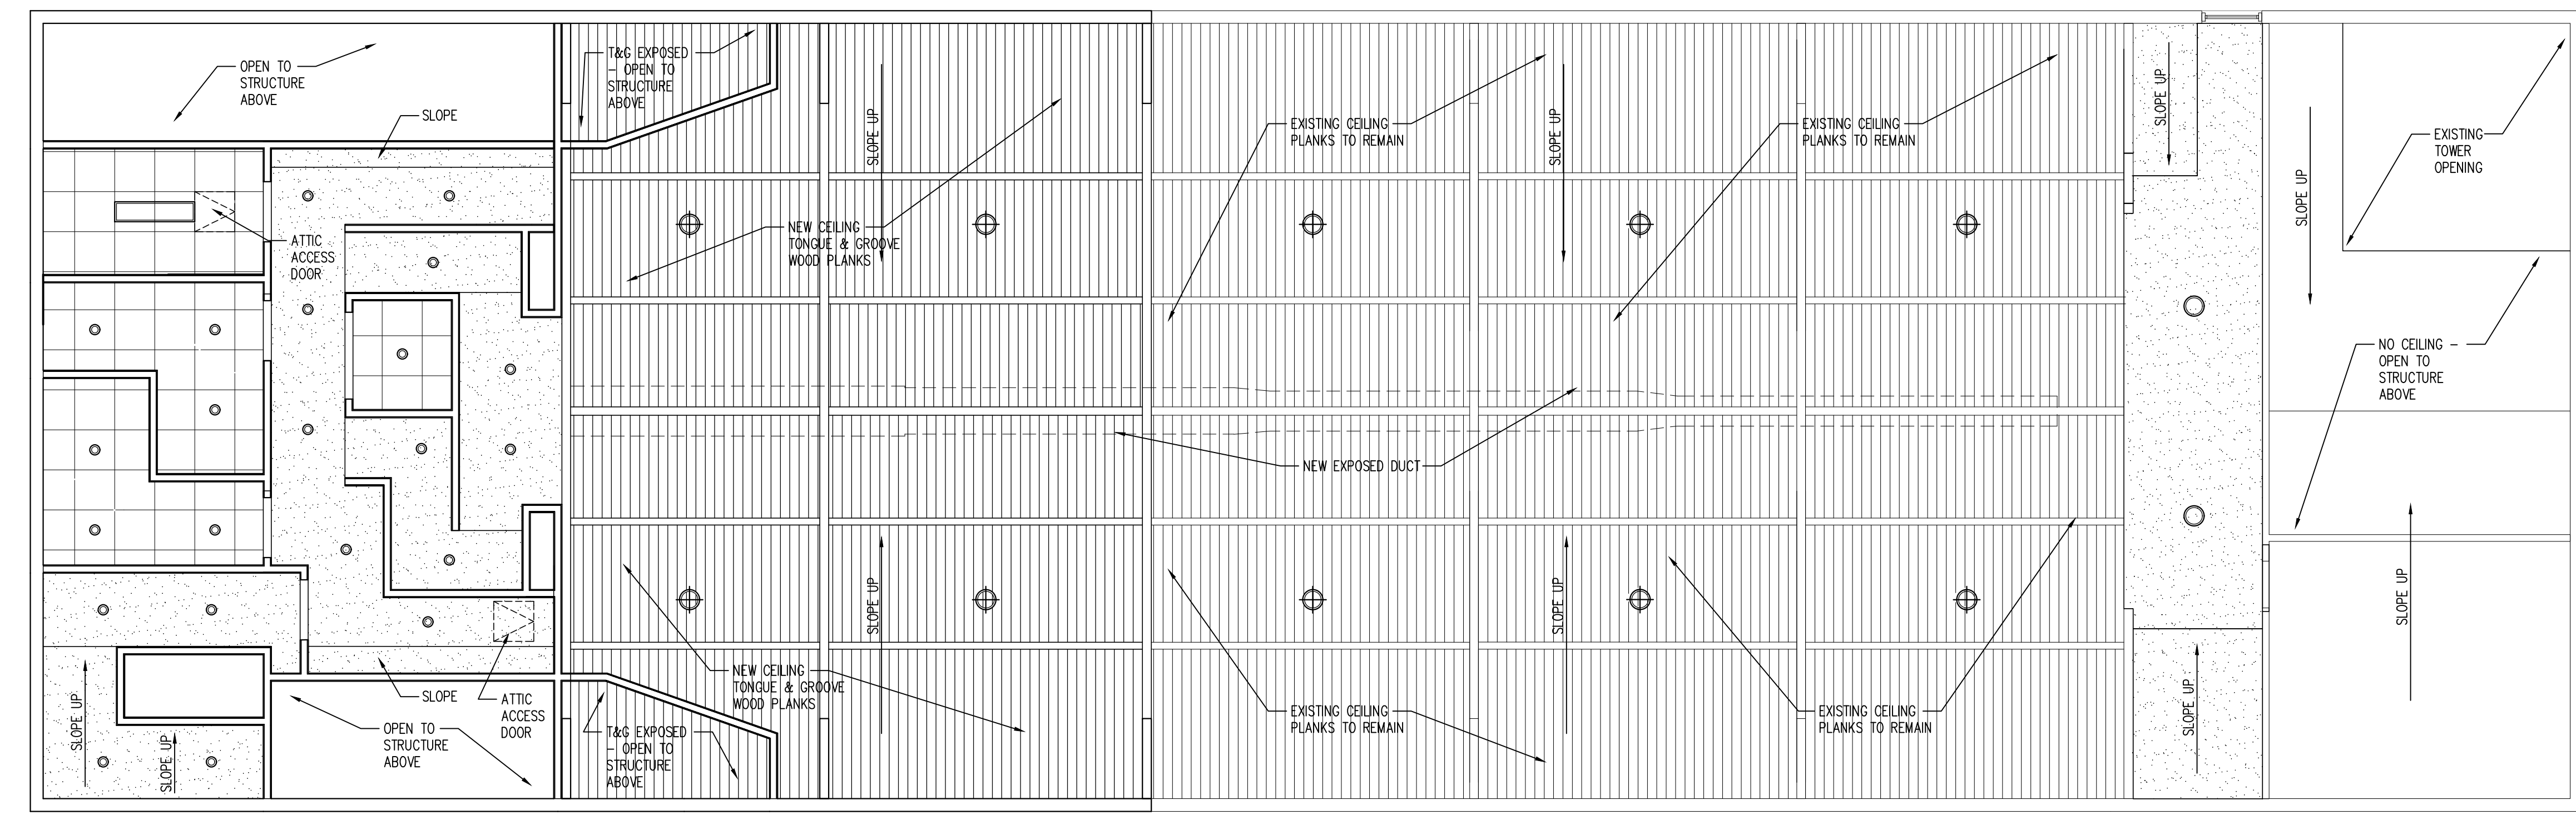

2 SECOND FLOOR REFLECTED CEILING PLAN
A2.4 | 3/16" = 1'-0"


ISSUE	
DATE	FOR
--/--2023	CONSTRUCTION DOC-100%

PROJECT NO: 22201
DATE:
BY: KL
CHECKED: JW

PROGRESS PRINT
NOT FOR CONSTRUCTION

FULL RELEASE
THIS DRAWING IS FULLY RELEASED BY THE ARCHITECT FOR CONSTRUCTION OF THIS PROJECT ONLY

NOT TO BE COPIED OR REPRODUCED WITHOUT EXPRESSED WRITTEN CONSENT OF HEWITT-WASHINGTON & ASSOCIATES

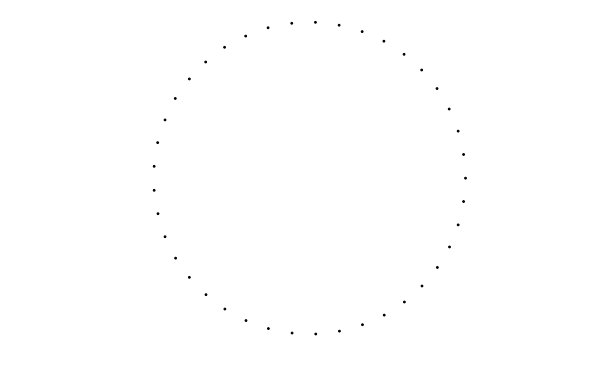

SHEET TITLE
REFLECTED CEILING PLANS
SHEET NO.

A2.4
SHEET OF