


1 FLOOR PLAN
SCALE: 3/32"=1'-0"

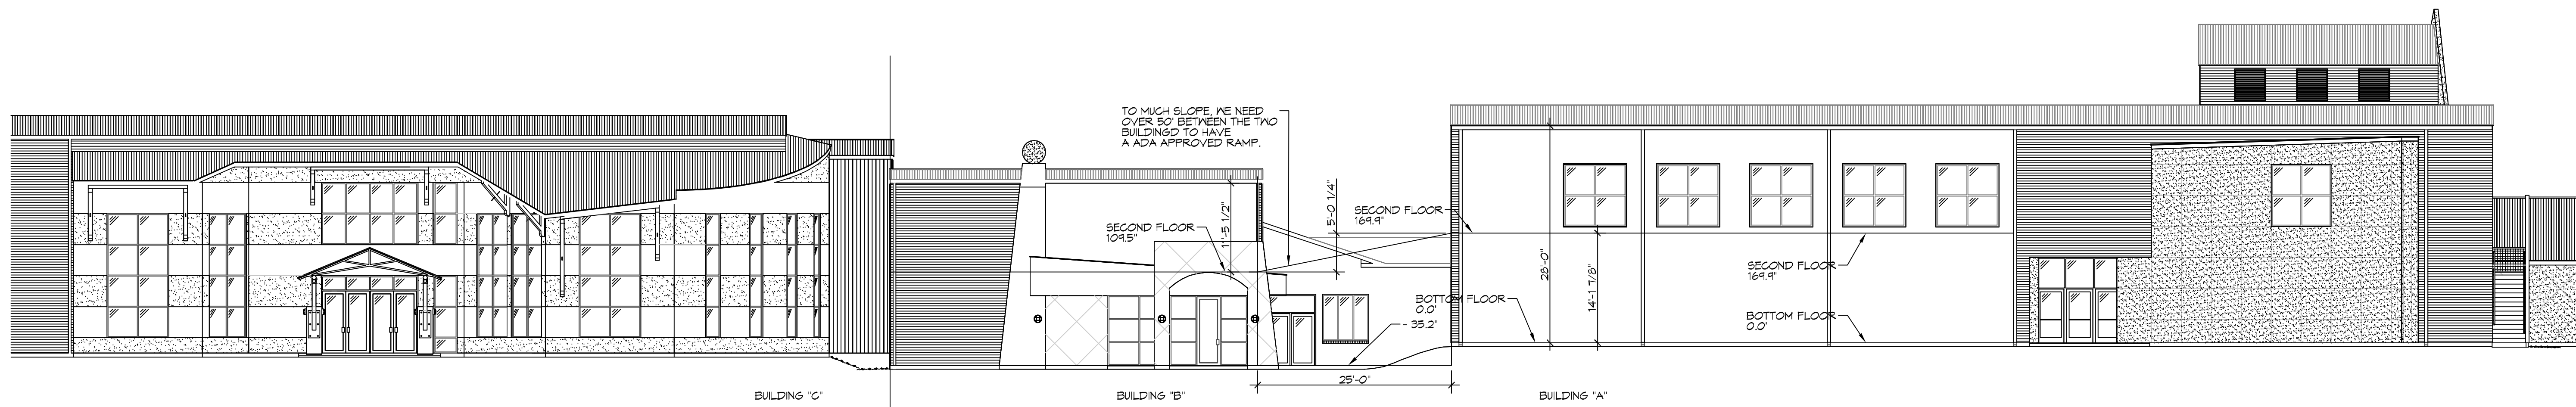

1 ELEVATIONS
SCALE: 3/32"=1'-0"

DAMMON
ENGINEERING, INC.
LOUISIANA & MISSISSIPPI
Chief Engineer: Brian Mitchell, PE
www.dammonengineering.com
info@dammonengineering.com
554 Old Spanish Trail
Slidell, LA 70468
PH: 985.649.9832

#	DESCRIPTION	DATE

SEAL:
**PRELIMINARY
NOT FOR
CONSTRUCTION**

**FLOOR JOIST
CROSSETT ATHLETIC CLUB**
200 NORTH MILITARY ROAD
SLIDELL, LA.
JOB No: 2503 DATE: 02-16-17
DRAWN BY: JT-1 CHECKED BY: CKD

SHEET TITLE:
**FLOOR PLAN &
BLDG ELEVATION**
DRAWING NUMBER:
S101
SHEET No: 00 of 01