


FILE NAME: J:\Projects\2024\07\04\240704_01_Site Plan.dwg
 PLOT DATE: 11/09/2023 11:13 AM
 PLOT SCALE: 1"=30'-0"

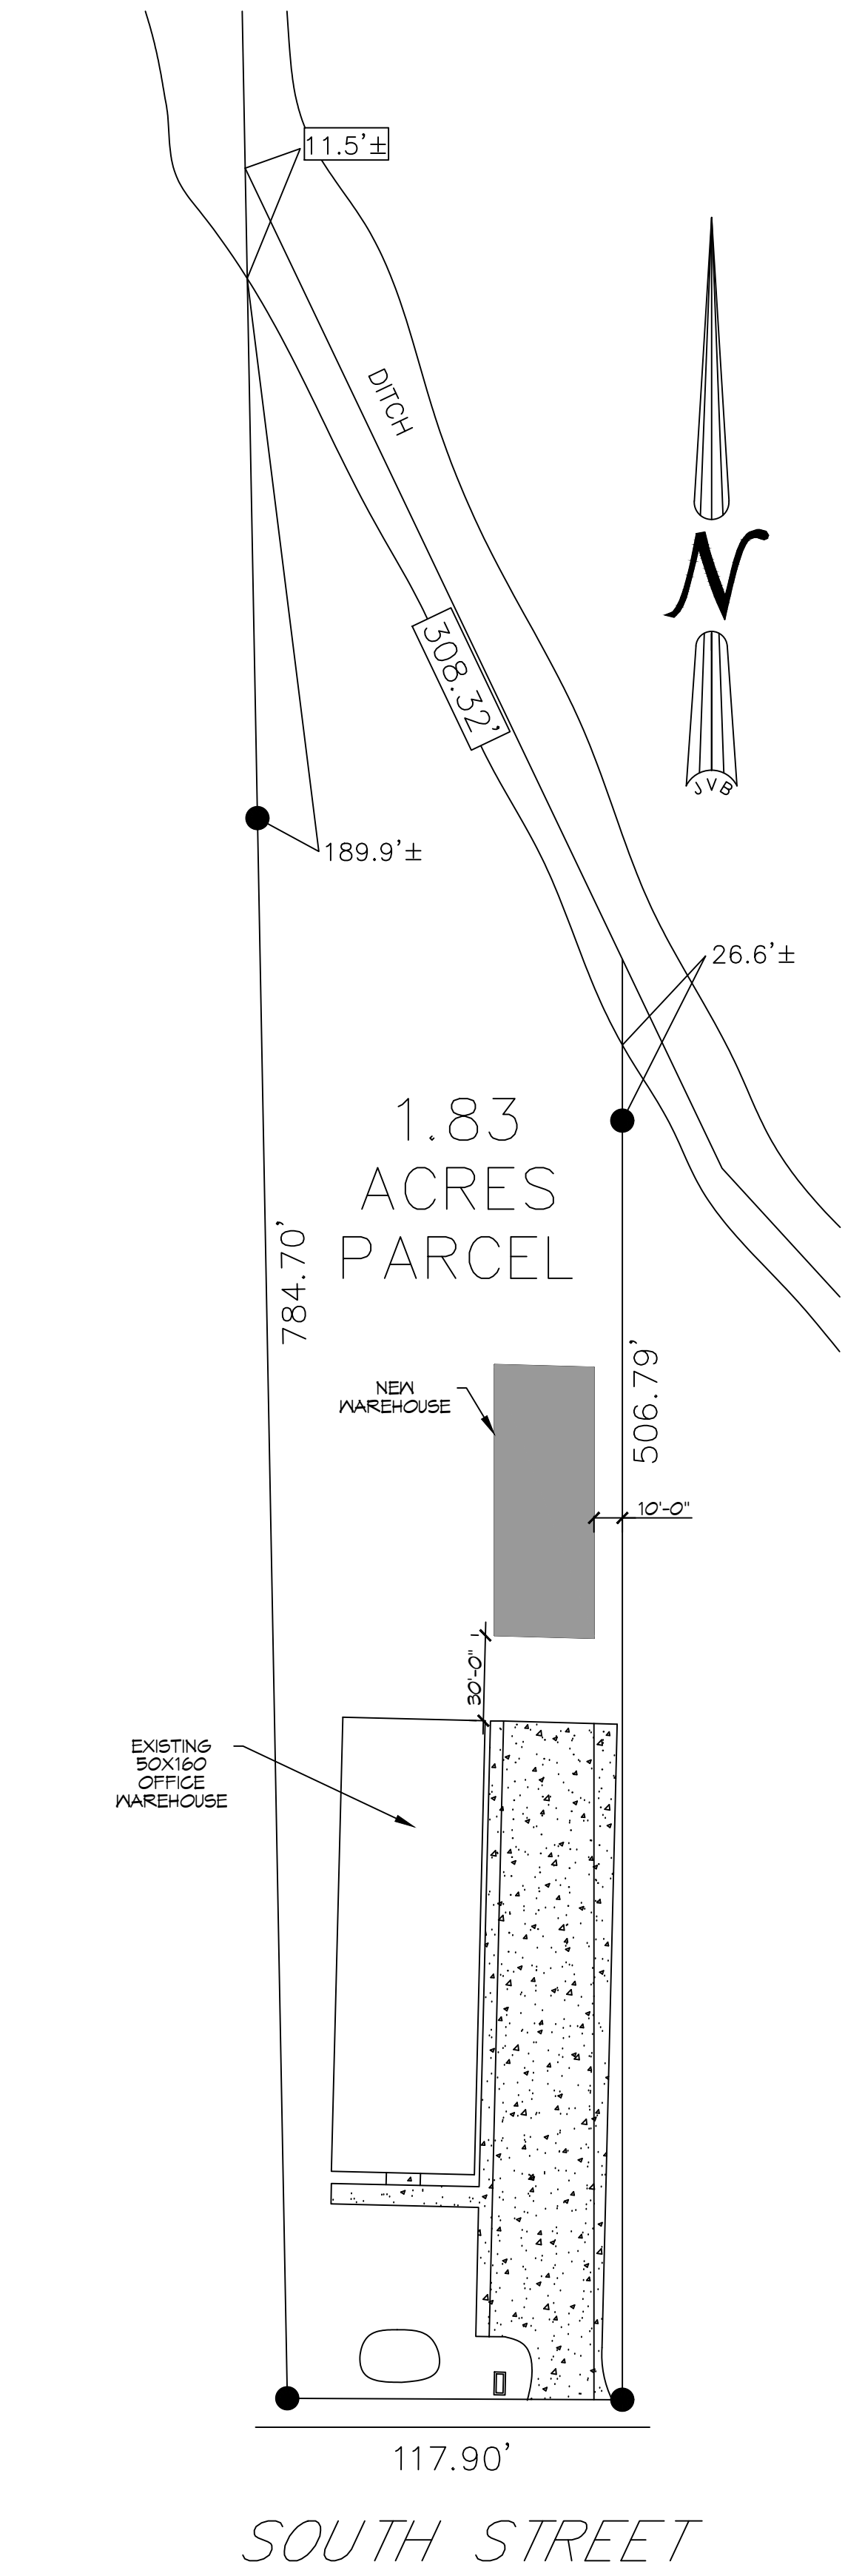

1 SITE PLAN
 SCALE: 1" = 30'-0"

PLANNING
ZONED I-3 HEAVY INDUSTRIAL
FLOOD ZONE
FLOOD ZONE "C" BASE FLOOD ELEVATION N/A
BUILDING ELEVATION
EXISTING NATURAL GRADE ELEVATION = 16.0' FINISHED FLOOR ELEVATION = 16.5'
BUILDING
BUILDING SQUARE FOOTAGE 3,341

DAMMON ENGINEERING, INC.
 LOUISIANA & MISSISSIPPI
 Chief Engineer: Brian Watch, PE
 554 Old Spanish Trail
 Slidell, LA 70468
 www.dammonengineering.com
 info@dammonengineering.com
 PH: 985.649.5832

#	DESCRIPTION	DATE

SEAL:
 11/9/2023

NEW WAREHOUSE
SEC-SPECIALTY
ENHANCED
IMAGING
 425 SOUTH STREET
 SLIDELL, LA 70460
 JOB No: 2408 DATE: 07-08-2024
 DRAWN BY: JMS
 CHECKED BY: CKD

SHEET TITLE:
 SITE PLAN

DRAWING NUMBER:
C101
 SHEET No: 2 of 8