
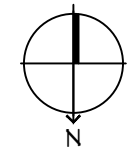


P.E. NAME: J.M. ... ARCHITECT: ... DATE: ...

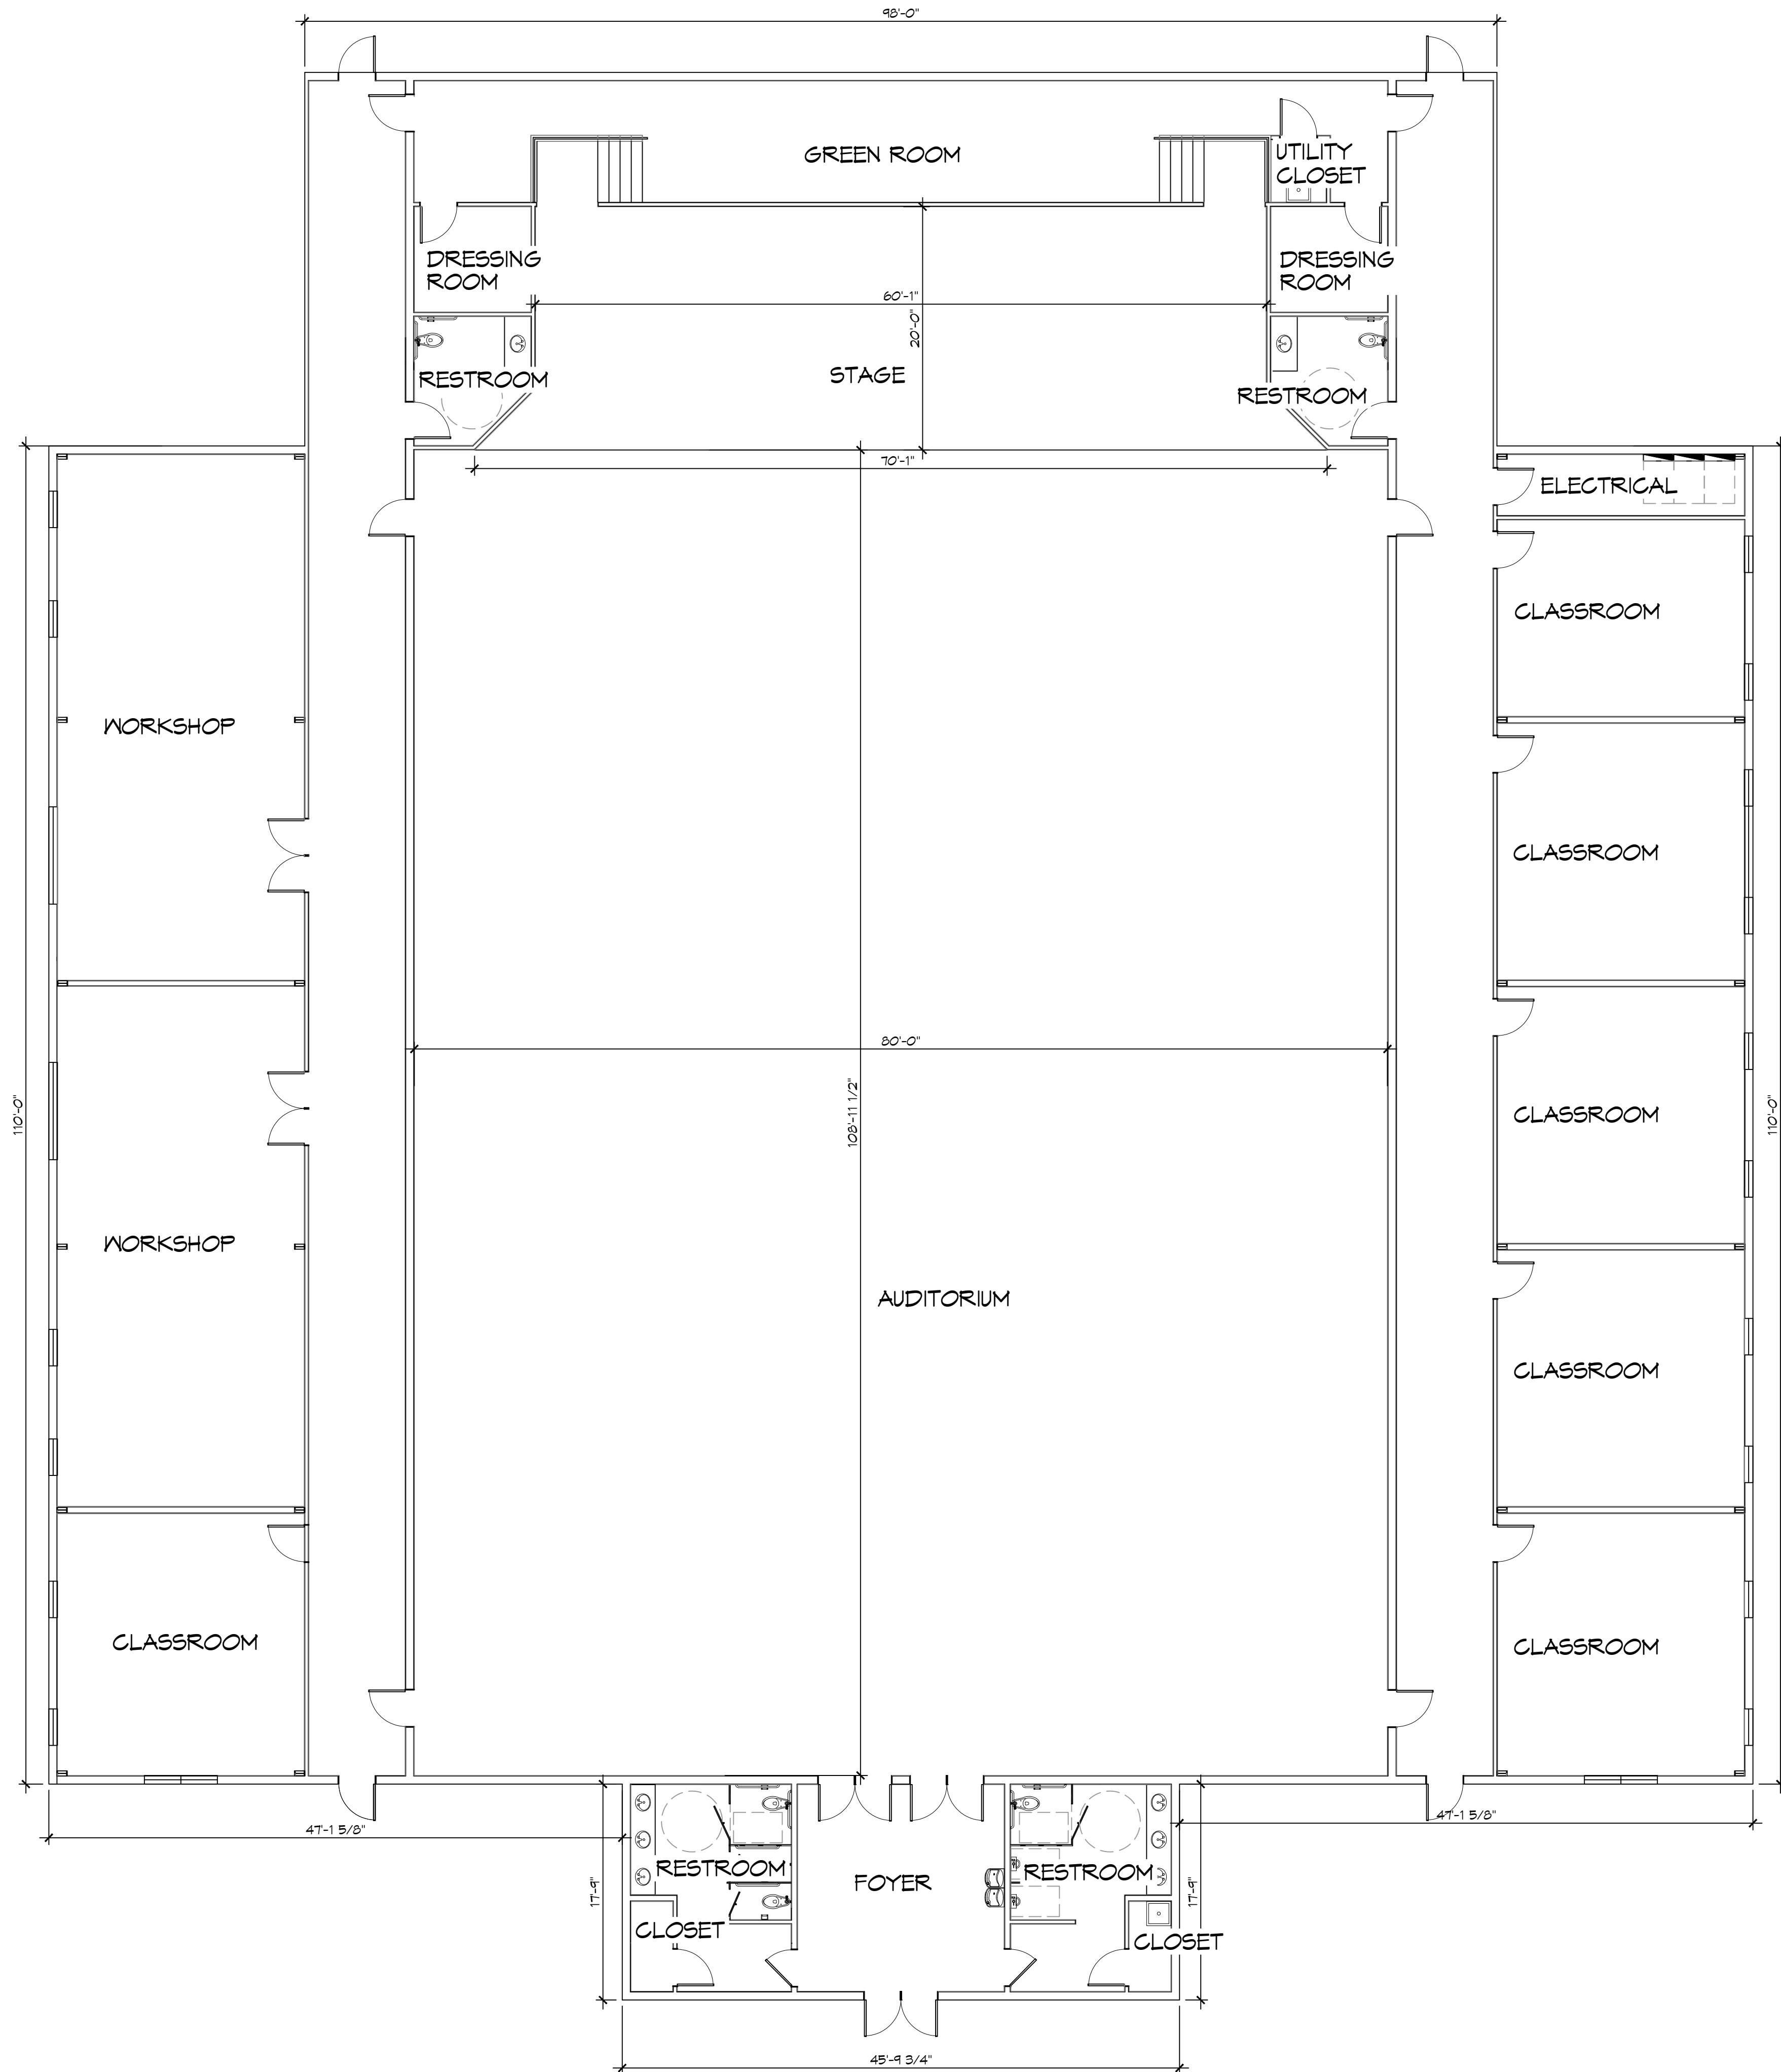

**1 FLOOR PLAN**  
SCALE: 1/8"=1'-0"

**DAMMON ENGINEERING, INC.**  
 LOUISIANA & MISSISSIPPI  
 www.dammonengineering.com  
 info@dammonengineering.com  
 Chief Engineer: Brian Mistich, PE  
 554 Old Spanish Trail  
 Slidell, LA 70488  
 PH: 985.649.9832 F: 985.641.5950

#	DESCRIPTION	REVISIONS	DATE

1501 JAGUAR DR.  
 SLIDELL, LA 70461  
 JOB No: 2245  
 DATE: 12-11-2024  
 DRAWN BY: CKD  
 CHECKED BY: JMS

**PAUL JORJUM POPITORIUM**

SHEET TITLE:  
**FLOOR PLAN**

DRAWING NUMBER:  
**A101**