




FILE NAME: J:\1 - 2024 - Popit Jorum Paul Stair Auditorium General Services\A103 - Elevation Drawings - 02/21/2024 - 02/21/2024

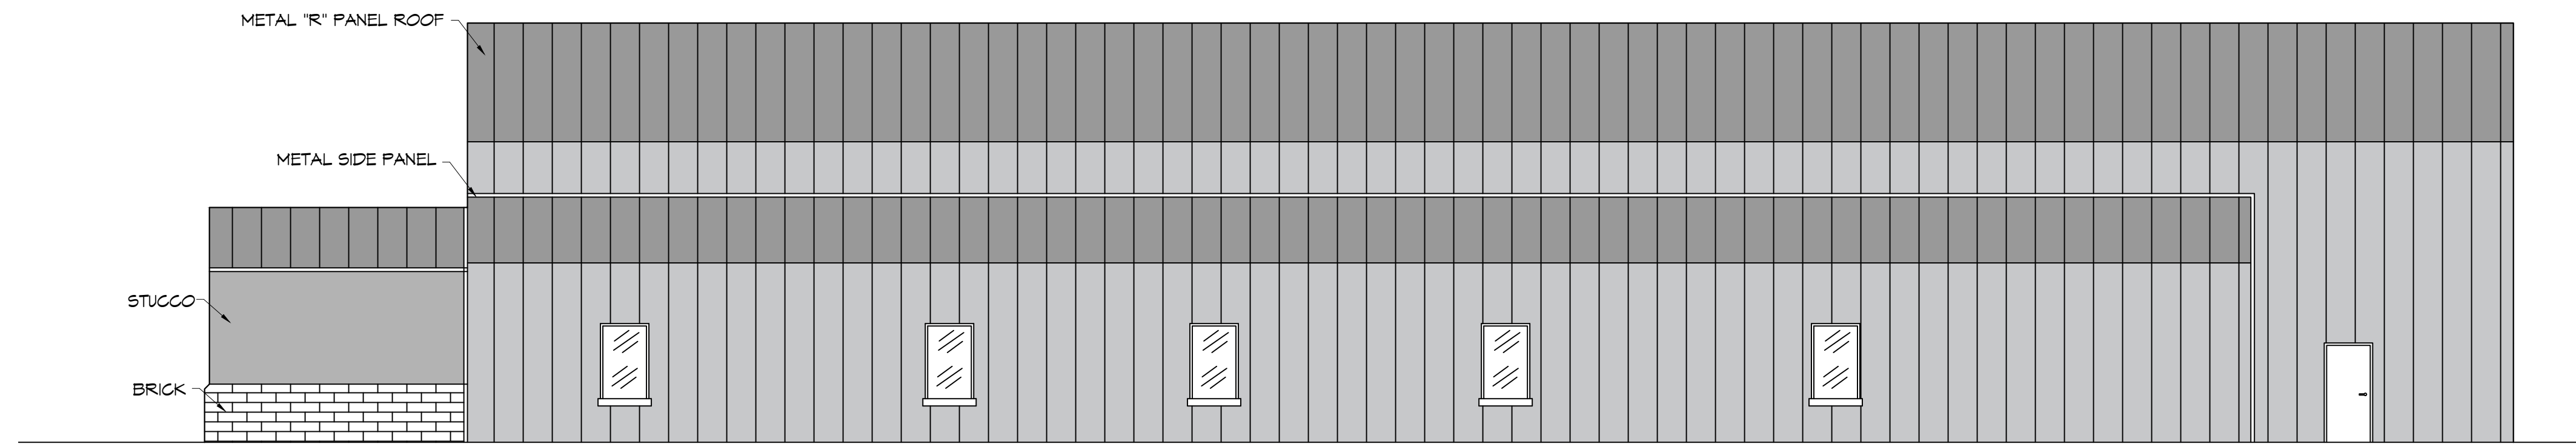


2 RIGHT ELEVATION
SCALE: 1/8"=1'-0"

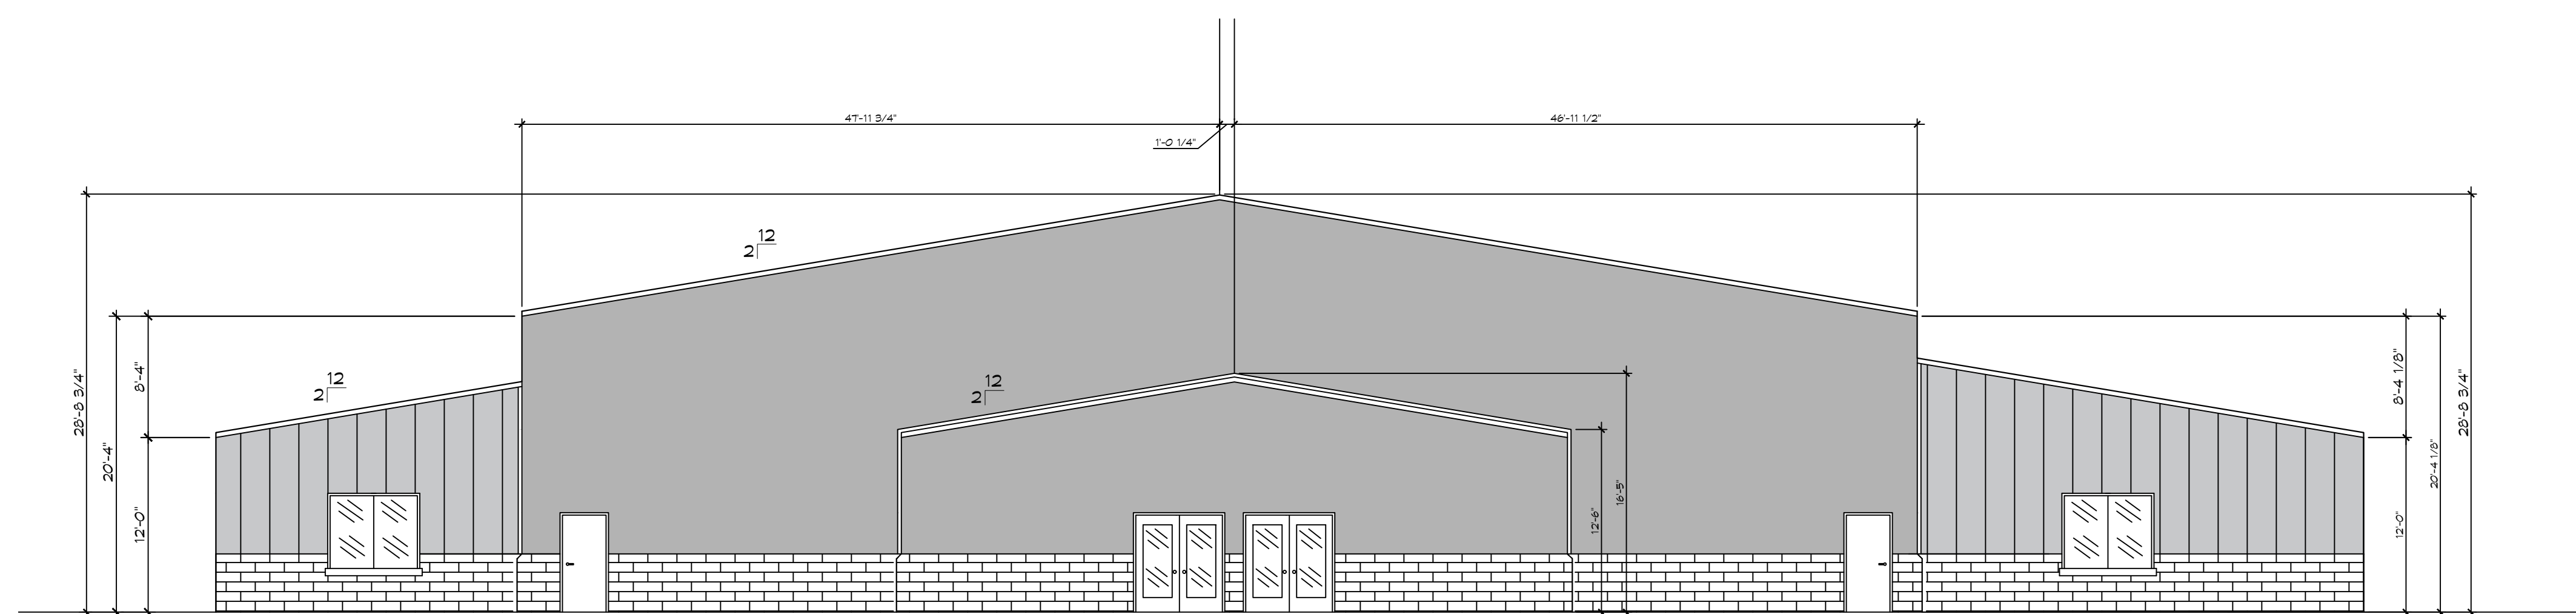

3 FRONT ELEVATION
SCALE: 1/8"=1'-0"

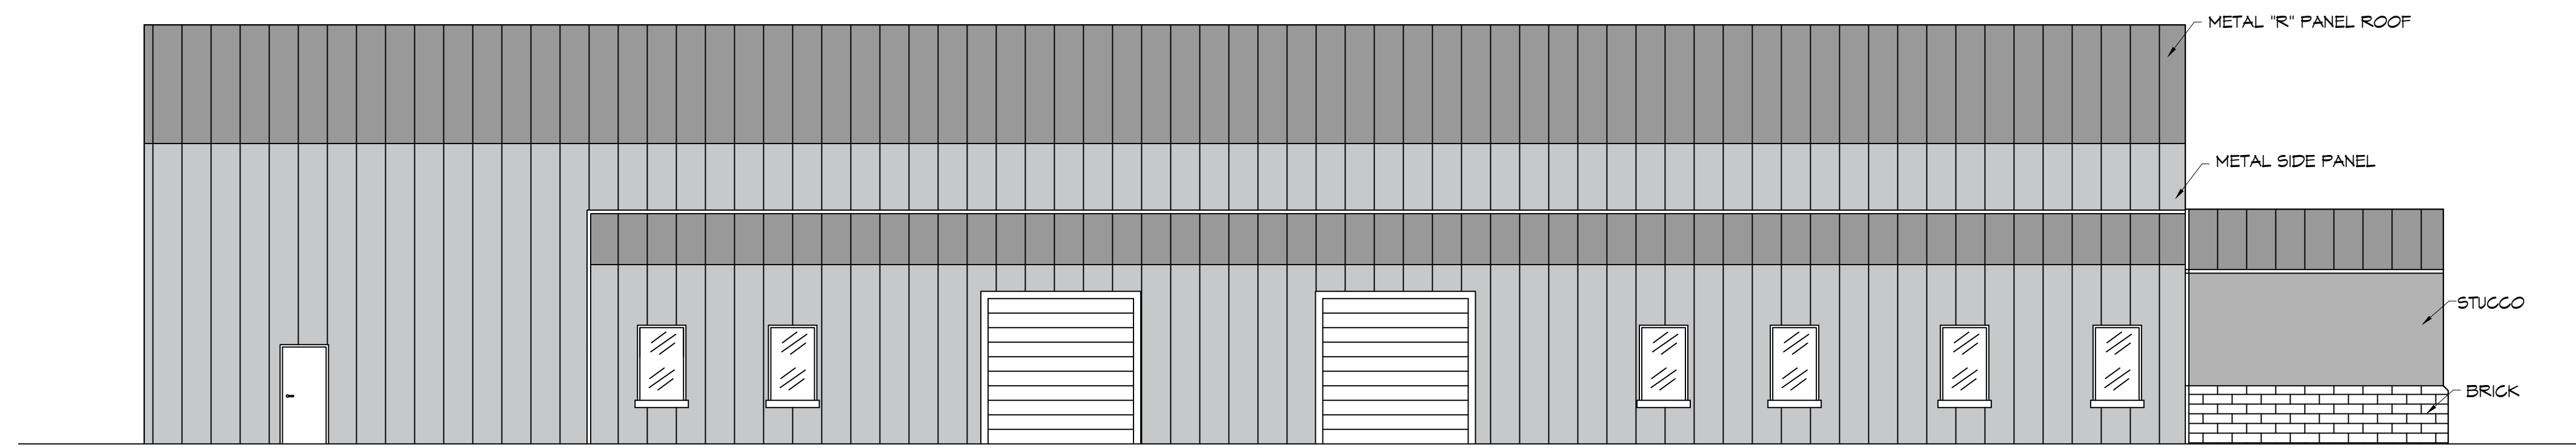

4 LEFT ELEVATION
SCALE: 1/8"=1'-0"

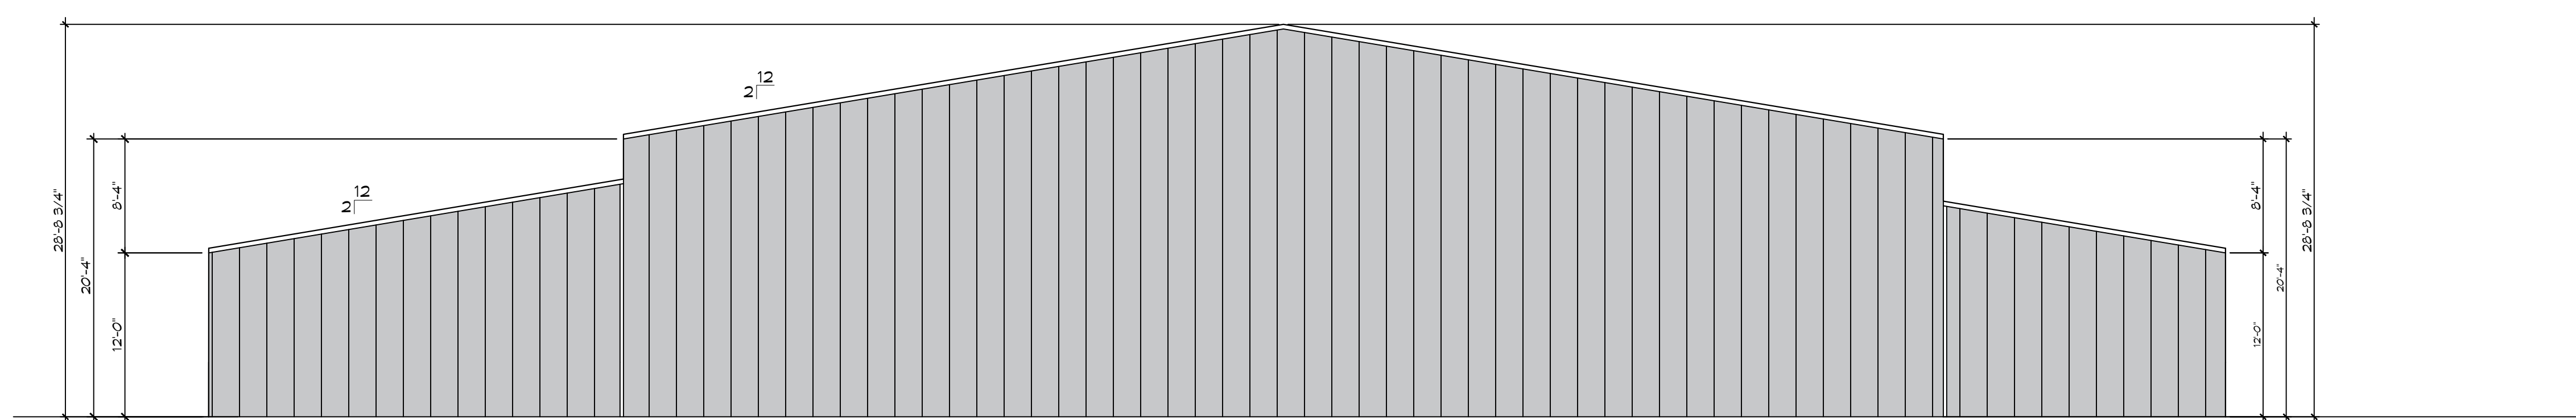

5 REAR ELEVATION
SCALE: 1/8"=1'-0"

DAMMON
ENGINEERING, INC.
LOUISIANA & MISSISSIPPI

Chief Engineer: Brian Mistich, PE
554 Old Spanish Trail
Slidell, LA 70458
www.dammonengineering.com
info@dammonengineering.com
PH: 985.649.5832 F: 985.641.5950

#	DESCRIPTION	REVISIONS	DATE

1501 JAGUAR DR
SLIDELL, LA 70461
JOB No: 2245
DATE: 12-11-2024
DRAWN BY: CKD
CHECKED BY: JMS

PAUL JORUM POPIT PAUL

SHEET TITLE:
BLDG ELEVATIONS

DRAWING NUMBER:

A103