




FILE NAME: J:\1 - Projects - 2022 - Pope John Paul II High School Auditorium - 2022.dwg - Date: 01/26/2022 - Time: 10:41:00 AM - Plot: 01/26/2022 10:41:00 AM

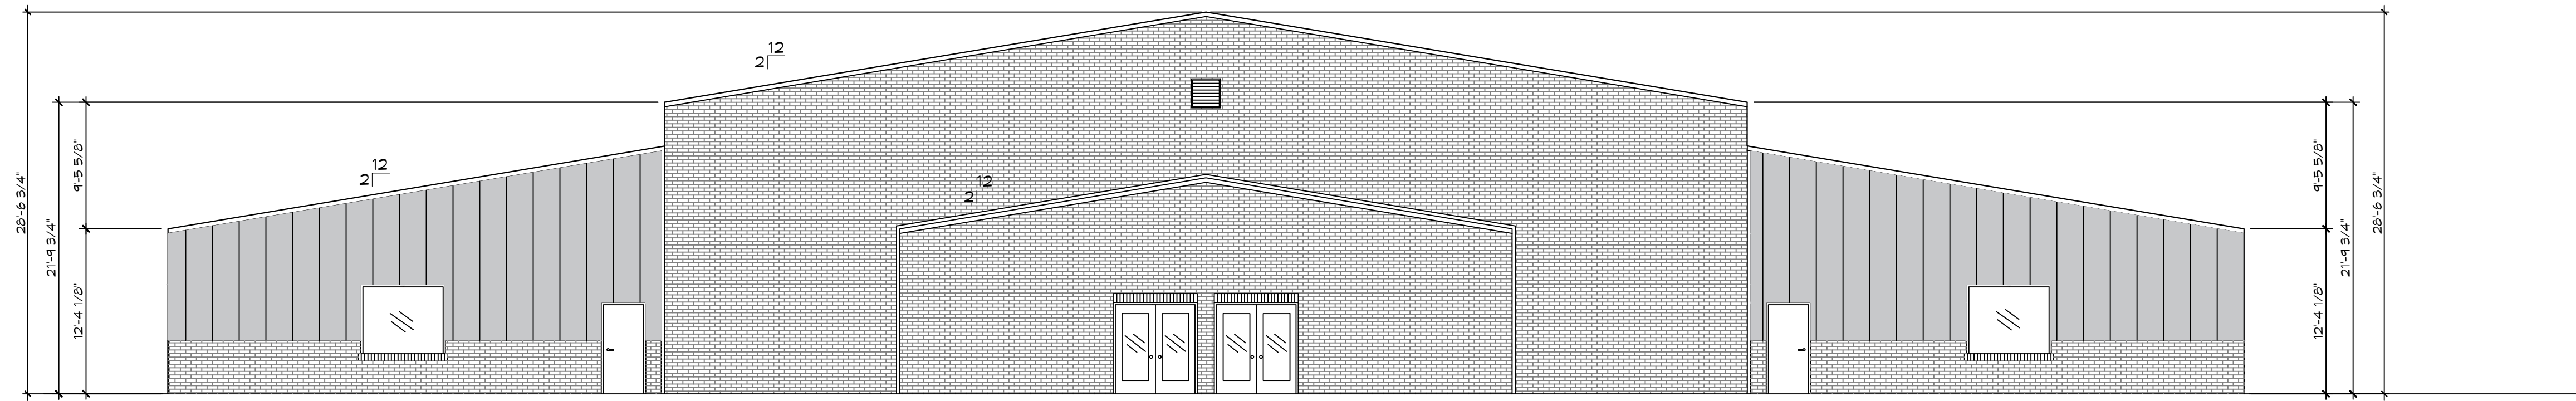


10 LEFT ELEVATION
SCALE: 1/8"=1'-0"

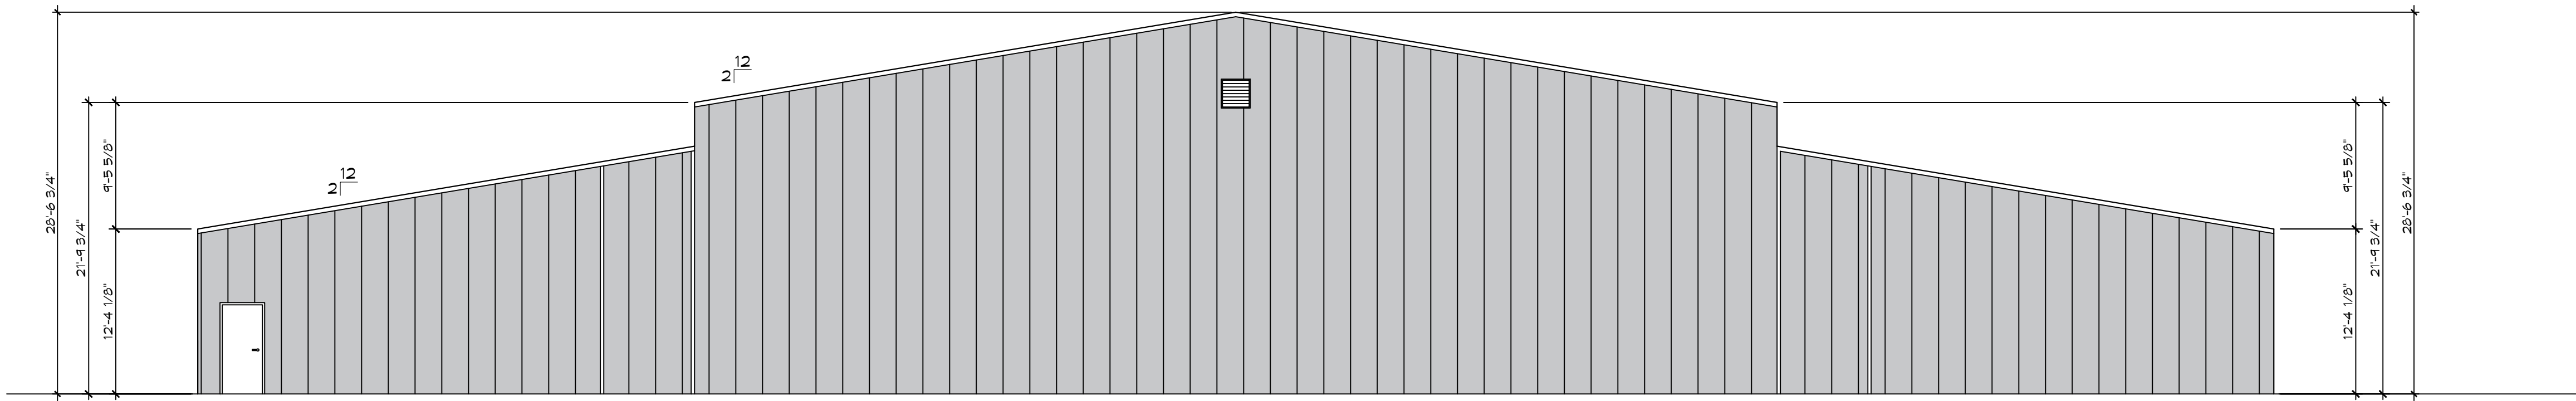

11 RIGHT ELEVATION
SCALE: 1/8"=1'-0"

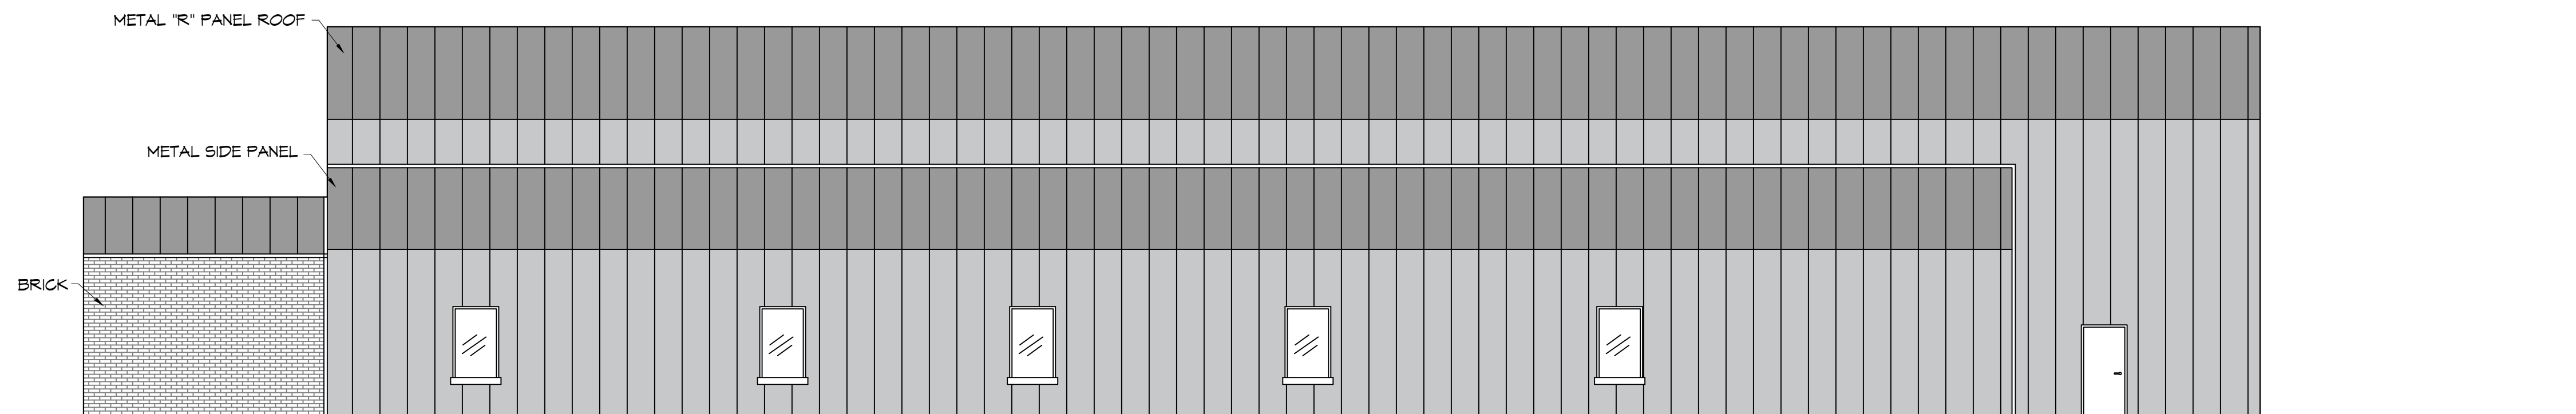

12 FRONT ELEVATION
SCALE: 1/8"=1'-0"

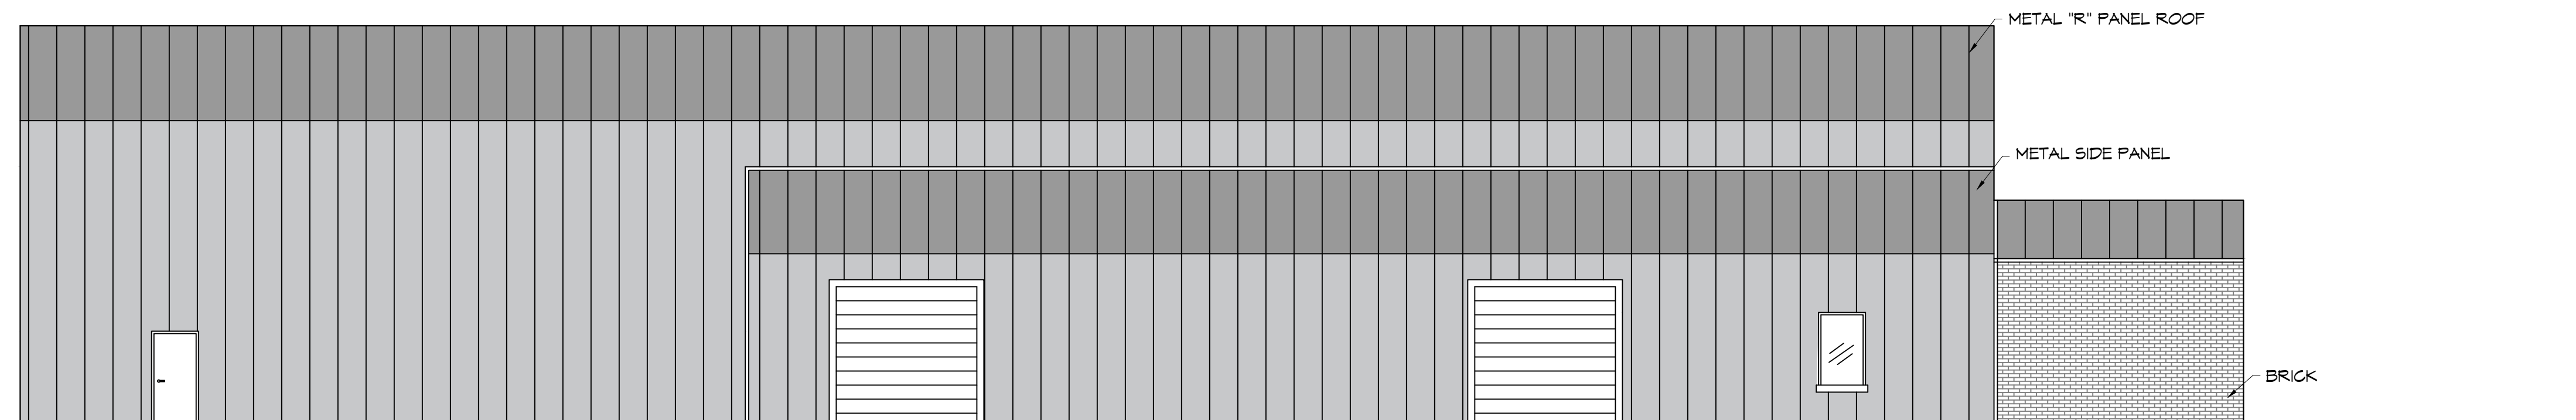

13 REAR ELEVATION
SCALE: 1/8"=1'-0"

DAMMON
ENGINEERING, INC.
LOUISIANA & MISSISSIPPI

Chief Engineer: Brian Mistich, PE
554 Old Spanish Trail
Slidell, LA 70458
www.dammonengineering.com
info@dammonengineering.com
PH: 985.649.5832 F: 985.641.5590

#	DESCRIPTION	REVISIONS	DATE

N E M A U D I T O R I U M
 P O P E J O H N P A U L I I
 H I G H S C H O O L
 1501 LAJOUR DR.
 SLIDELL, LA 70461
 JOB No: 2522 DATE: 01-26-2026
 DRAWN BY: CKD CHECKED BY: JMS

SHEET TITLE:
BLDG ELEVATIONS

DRAWING NUMBER:

A103