


2 ARCHITECTURAL FLOOR PLAN - LEVELS 2 & 3
SCALE: 3/32" = 1'-0"
25 GUESTROOMS EACH FLOOR

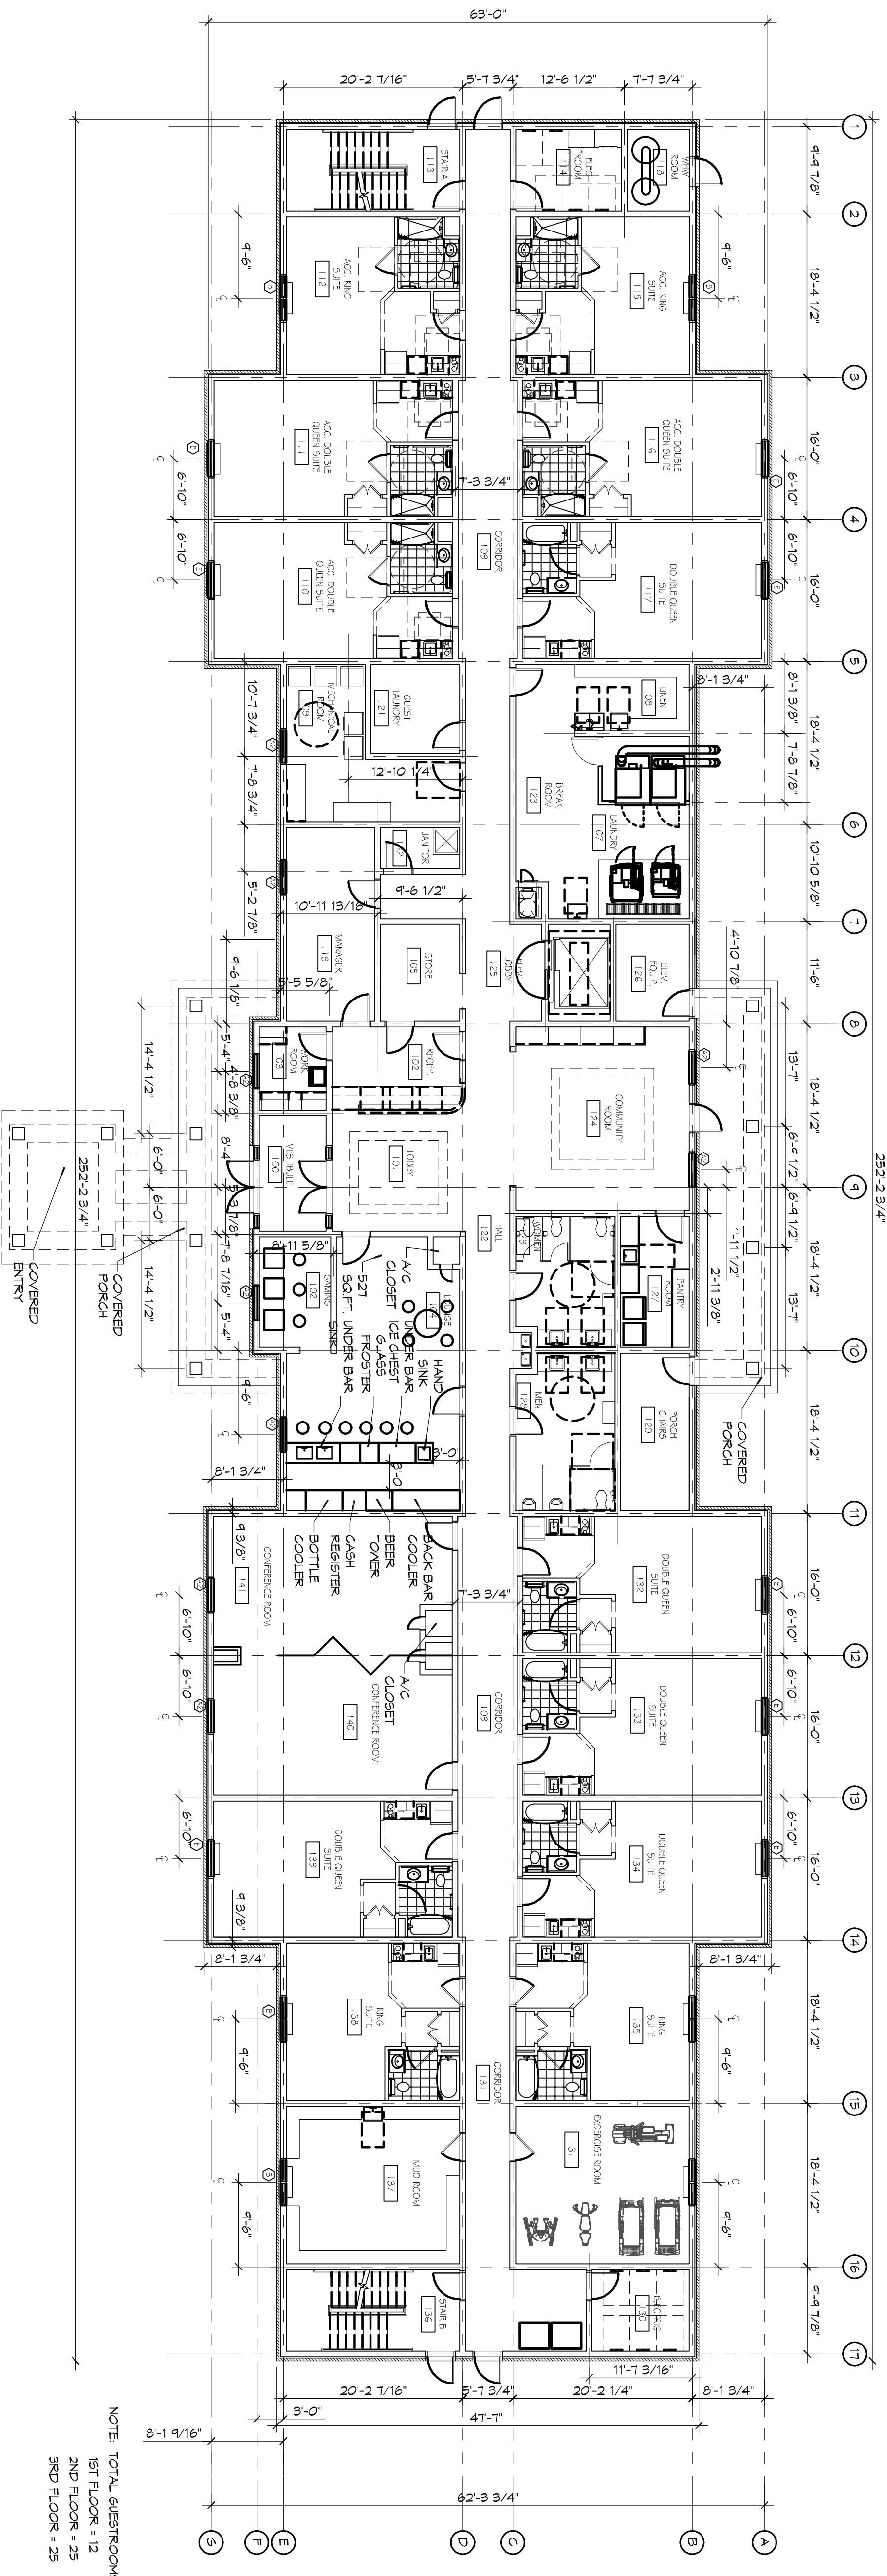

1 ARCHITECTURAL FLOOR PLAN - LEVEL 1
SCALE: 3/32" = 1'-0"
12 GUESTROOMS

NOTE: TOTAL GUESTROOMS = 62
1ST FLOOR = 12
2ND FLOOR = 25
3RD FLOOR = 25

SHEET NO. **A101**

DRAWING NUMBER:

MAINSTAY SUITES
LOT #7 LA HWY 27
HACKBERRY, LA 70645

JOB No: 2265 DATE: JANUARY, 2016
DRAWN BY: JTL CHECKED BY: CKD

The above drawings and specifications, except where an engineer's professional seal and signature are present, are not to be used for construction or for any other purpose without the written consent of Dammon Engineering, Inc. The user of these drawings and specifications shall be deemed to have accepted the responsibility for their use.

NO.	DESCRIPTION	DATE

DAMMON ENGINEERING, INC.
LOUISIANA & MISSISSIPPI

Chief Engineer: Brian Mistich, PE
554 Old Spanish Trail
Slidell, LA 70458

www.dammonengineering.com
info@dammonengineering.com
PH: 985.649.5832 F: 985.641.5950