


ARCHITECTURAL ROOF PLAN
SCALE: 3/32" = 1'-0"

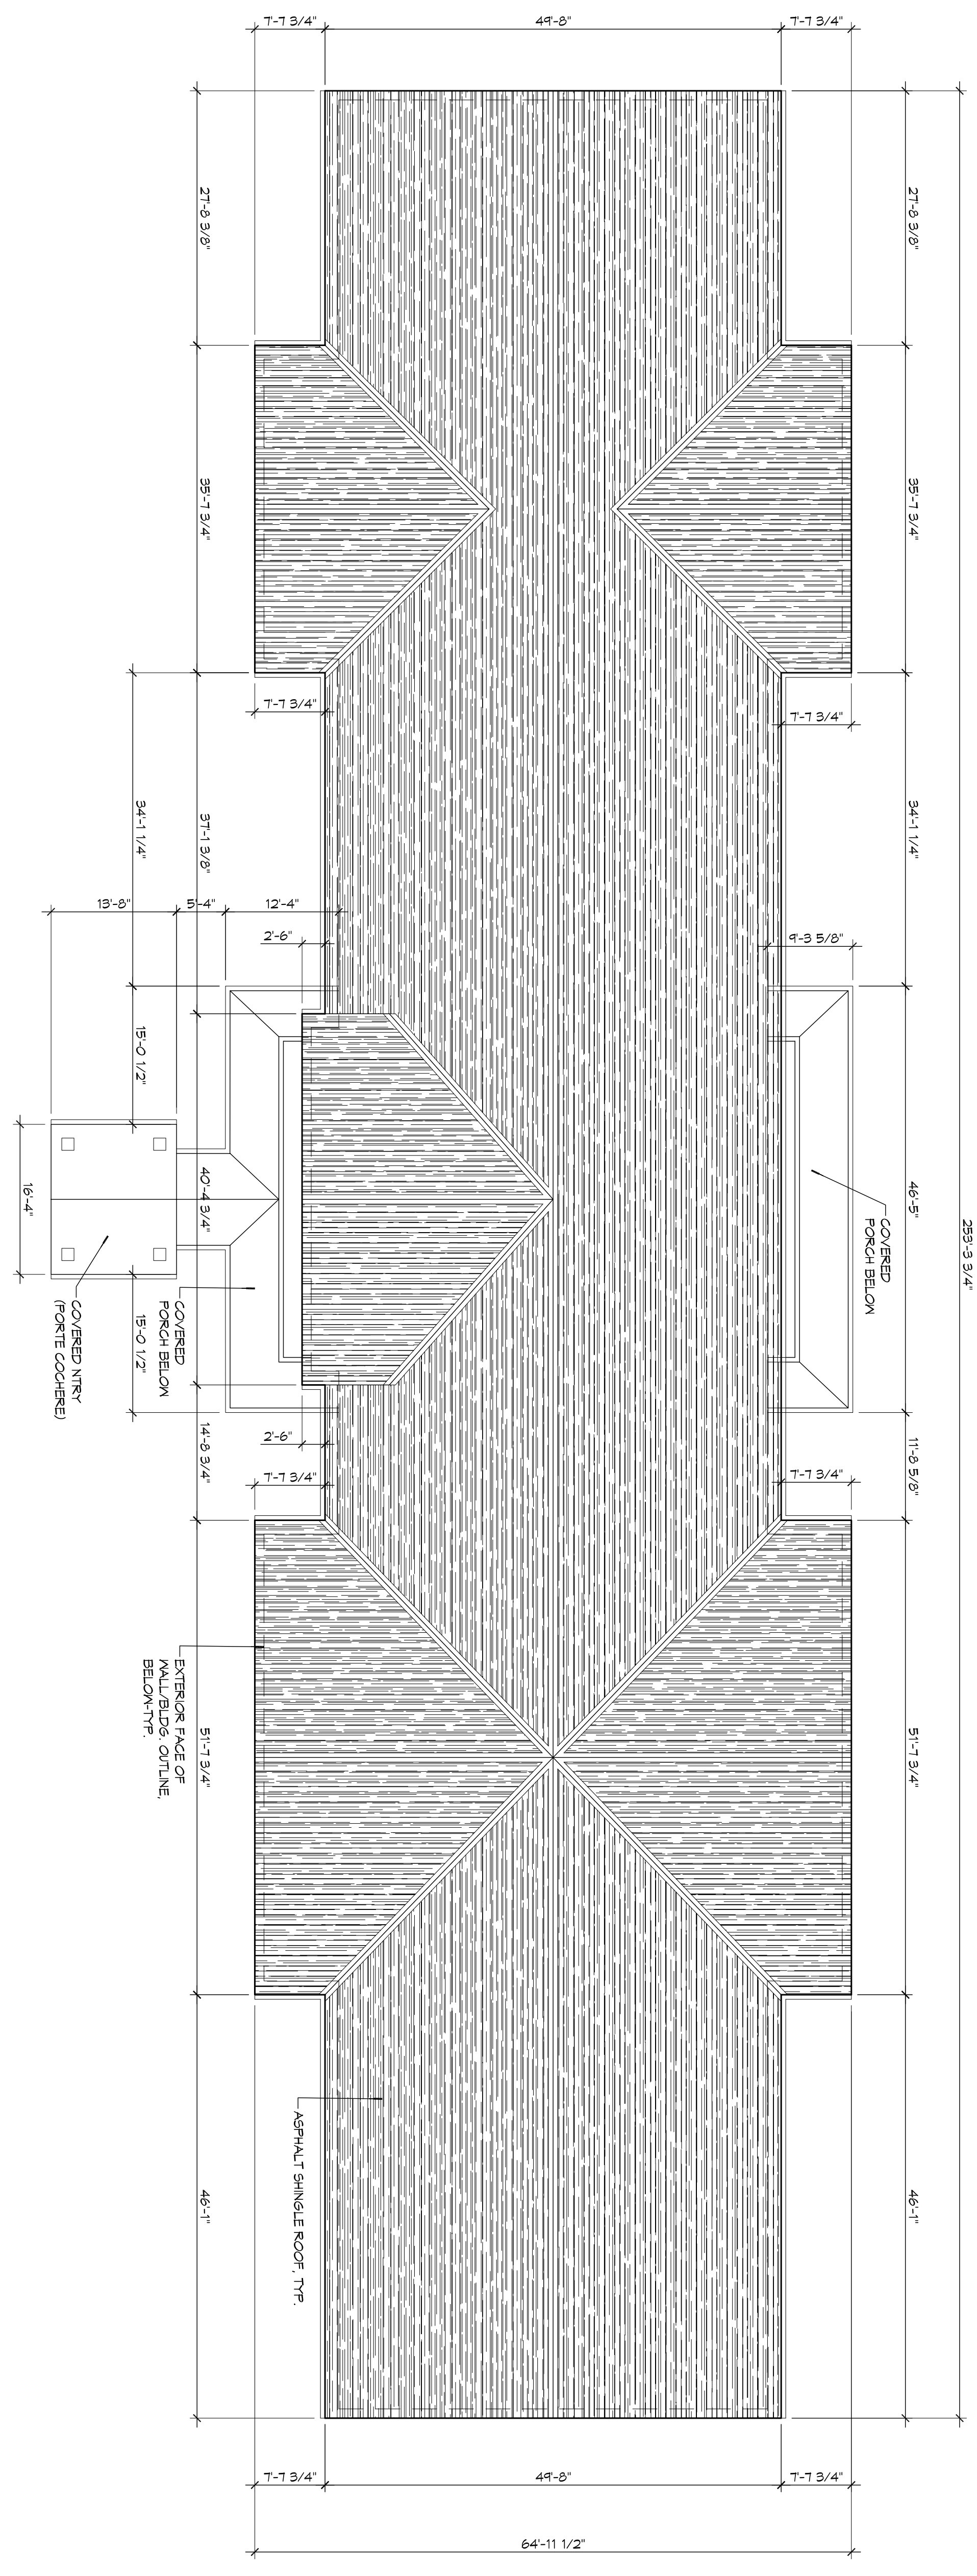

12 GUESTROOMS

SHEET NO. 10 OF 12

A102

DRAWING NUMBER:
A102

MAINSTAY SUITES
100 MAIN STREET
LOT #1 LA HWY 27
HACKBERRY, LA 70645

JOB No: 2265 DATE: JANUARY, 2016
DRAWN BY: JTL CHECKED BY: CKD

The above drawings and specifications, design and engineering are the property of Dammon Engineering, Inc. and shall remain the property of Dammon Engineering, Inc. and no part thereof shall be copied, reproduced, or used in connection with any work or project other than the specific project for which they have been prepared and developed without written consent of Dammon Engineering, Inc. Please contact with these drawings for specifications and construction details. Copyright © 2016 Dammon Engineering, Inc. All rights reserved.

**PRELIMINARY
NOT FOR
CONSTRUCTION**

#	DESCRIPTION	REVISIONS	
		DATE	

DAMMON ENGINEERING, INC.
LOUISIANA & MISSISSIPPI

Chief Engineer: Brian Mistich, PE
554 Old Spanish Trail
Stidell, LA 70458

www.dammonengineering.com
info@dammonengineering.com
PH: 985.649.5832 F: 985.641.5950