


**2 REAR ELEVATION**  
SCALE: 3/32"=1'-0"

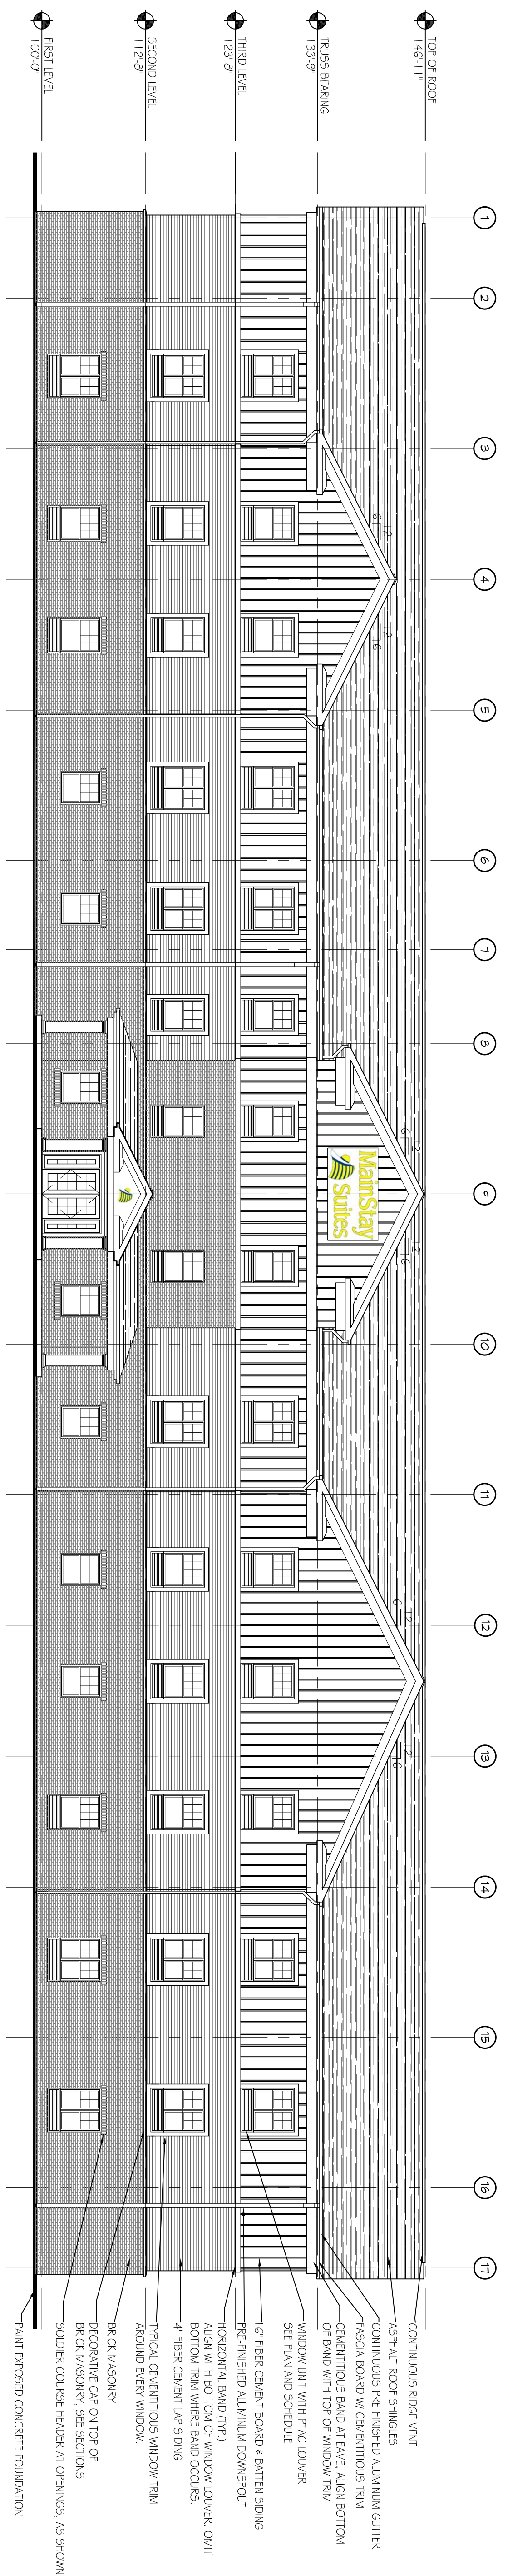

**1 FRONT ELEVATION**  
SCALE: 3/32"=1'-0"

- CONTINUOUS RIDGE VENT
- ASPHALT ROOF SHINGLES
- CONTINUOUS PRE-FINISHED ALUMINUM GUTTER
- TRUSS BOARD W/ CONTINUOUS TRIM
- CERAMITIC BAND AT EAVE, ALIGN BOTTOM OF BAND WITH TOP OF WINDOW TRIM
- WINDOW UNIT WITH FRAC LOUVER
- SEE PLAN AND SCHEDULE
- 6" FIBER CEMENT BOARD & PARTIAL SIDING
- PRE-FINISHED ALUMINUM DOWNSPOUT
- HORIZONTAL BAND (TYP.)
- ALIGN WITH BOTTOM OF WINDOW LOUVER, OMIT BOTTOM TRIM WHERE BAND OCCURS.
- 4" FIBER CEMENT LAF SIDING
- TYPICAL CEMENTIOUS WINDOW TRIM AROUND EVERY WINDOW.
- BRICK MASONRY
- DECORATIVE CAP ON TOP OF BRICK MASONRY, SEE SECTIONS
- SOLDER COURSE HEADER AT OPENINGS, AS SHOWN.
- PAINT PROPOSED CONCRETE FOUNDATION

- CONTINUOUS RIDGE VENT
- ASPHALT ROOF SHINGLES
- CONTINUOUS PRE-FINISHED ALUMINUM GUTTER
- TRUSS BOARD W/ CONTINUOUS TRIM
- CERAMITIC BAND AT EAVE, ALIGN BOTTOM OF BAND WITH TOP OF WINDOW TRIM
- WINDOW UNIT WITH FRAC LOUVER
- SEE PLAN AND SCHEDULE
- 6" FIBER CEMENT BOARD & PARTIAL SIDING
- PRE-FINISHED ALUMINUM DOWNSPOUT
- HORIZONTAL BAND (TYP.)
- ALIGN WITH BOTTOM OF WINDOW LOUVER, OMIT BOTTOM TRIM WHERE BAND OCCURS.
- 4" FIBER CEMENT LAF SIDING
- TYPICAL CEMENTIOUS WINDOW TRIM AROUND EVERY WINDOW.
- BRICK MASONRY
- DECORATIVE CAP ON TOP OF BRICK MASONRY, SEE SECTIONS
- SOLDER COURSE HEADER AT OPENINGS, AS SHOWN.
- PAINT PROPOSED CONCRETE FOUNDATION

REVISIONS		
#	DESCRIPTION	DATE

**DAMMON ENGINEERING, INC.**  
LOUISIANA & MISSISSIPPI

Chief Engineer: Brian Mistich, PE  
554 Old Spanish Trail  
Stidell, LA 70458

www.dammonengineering.com  
info@dammonengineering.com  
PH: 985.649.5832 F: 985.641.5950

**MAINSTAY SUITES**

100 MAIN STREET  
LOT #1 LA HWY 27  
HACKBERRY, LA 70645

JOB No: 2265 DATE: FEBRUARY, 2016

DRAWN BY: JTL CHECKED BY: JMS

The above drawings and specifications, designs and engineering registered hereby and shall remain the property of Dammon Engineering, and no part thereof shall be copied, reproduced, or used in connection with any work or project other than the specific project for which the same have been prepared and developed without written consent of Dammon Engineering, Inc. Please contact with those drawings or specifications that contain the name of the engineer or architect.

SHEET TITLE:  
ARCHITECTURAL  
EXTERIOR  
ELEVATIONS

DRAWING NUMBER:  
**A201**

SHEET No: 23 OF 52