


**1 SITE PLAN**  
SCALE: 1" = 30'

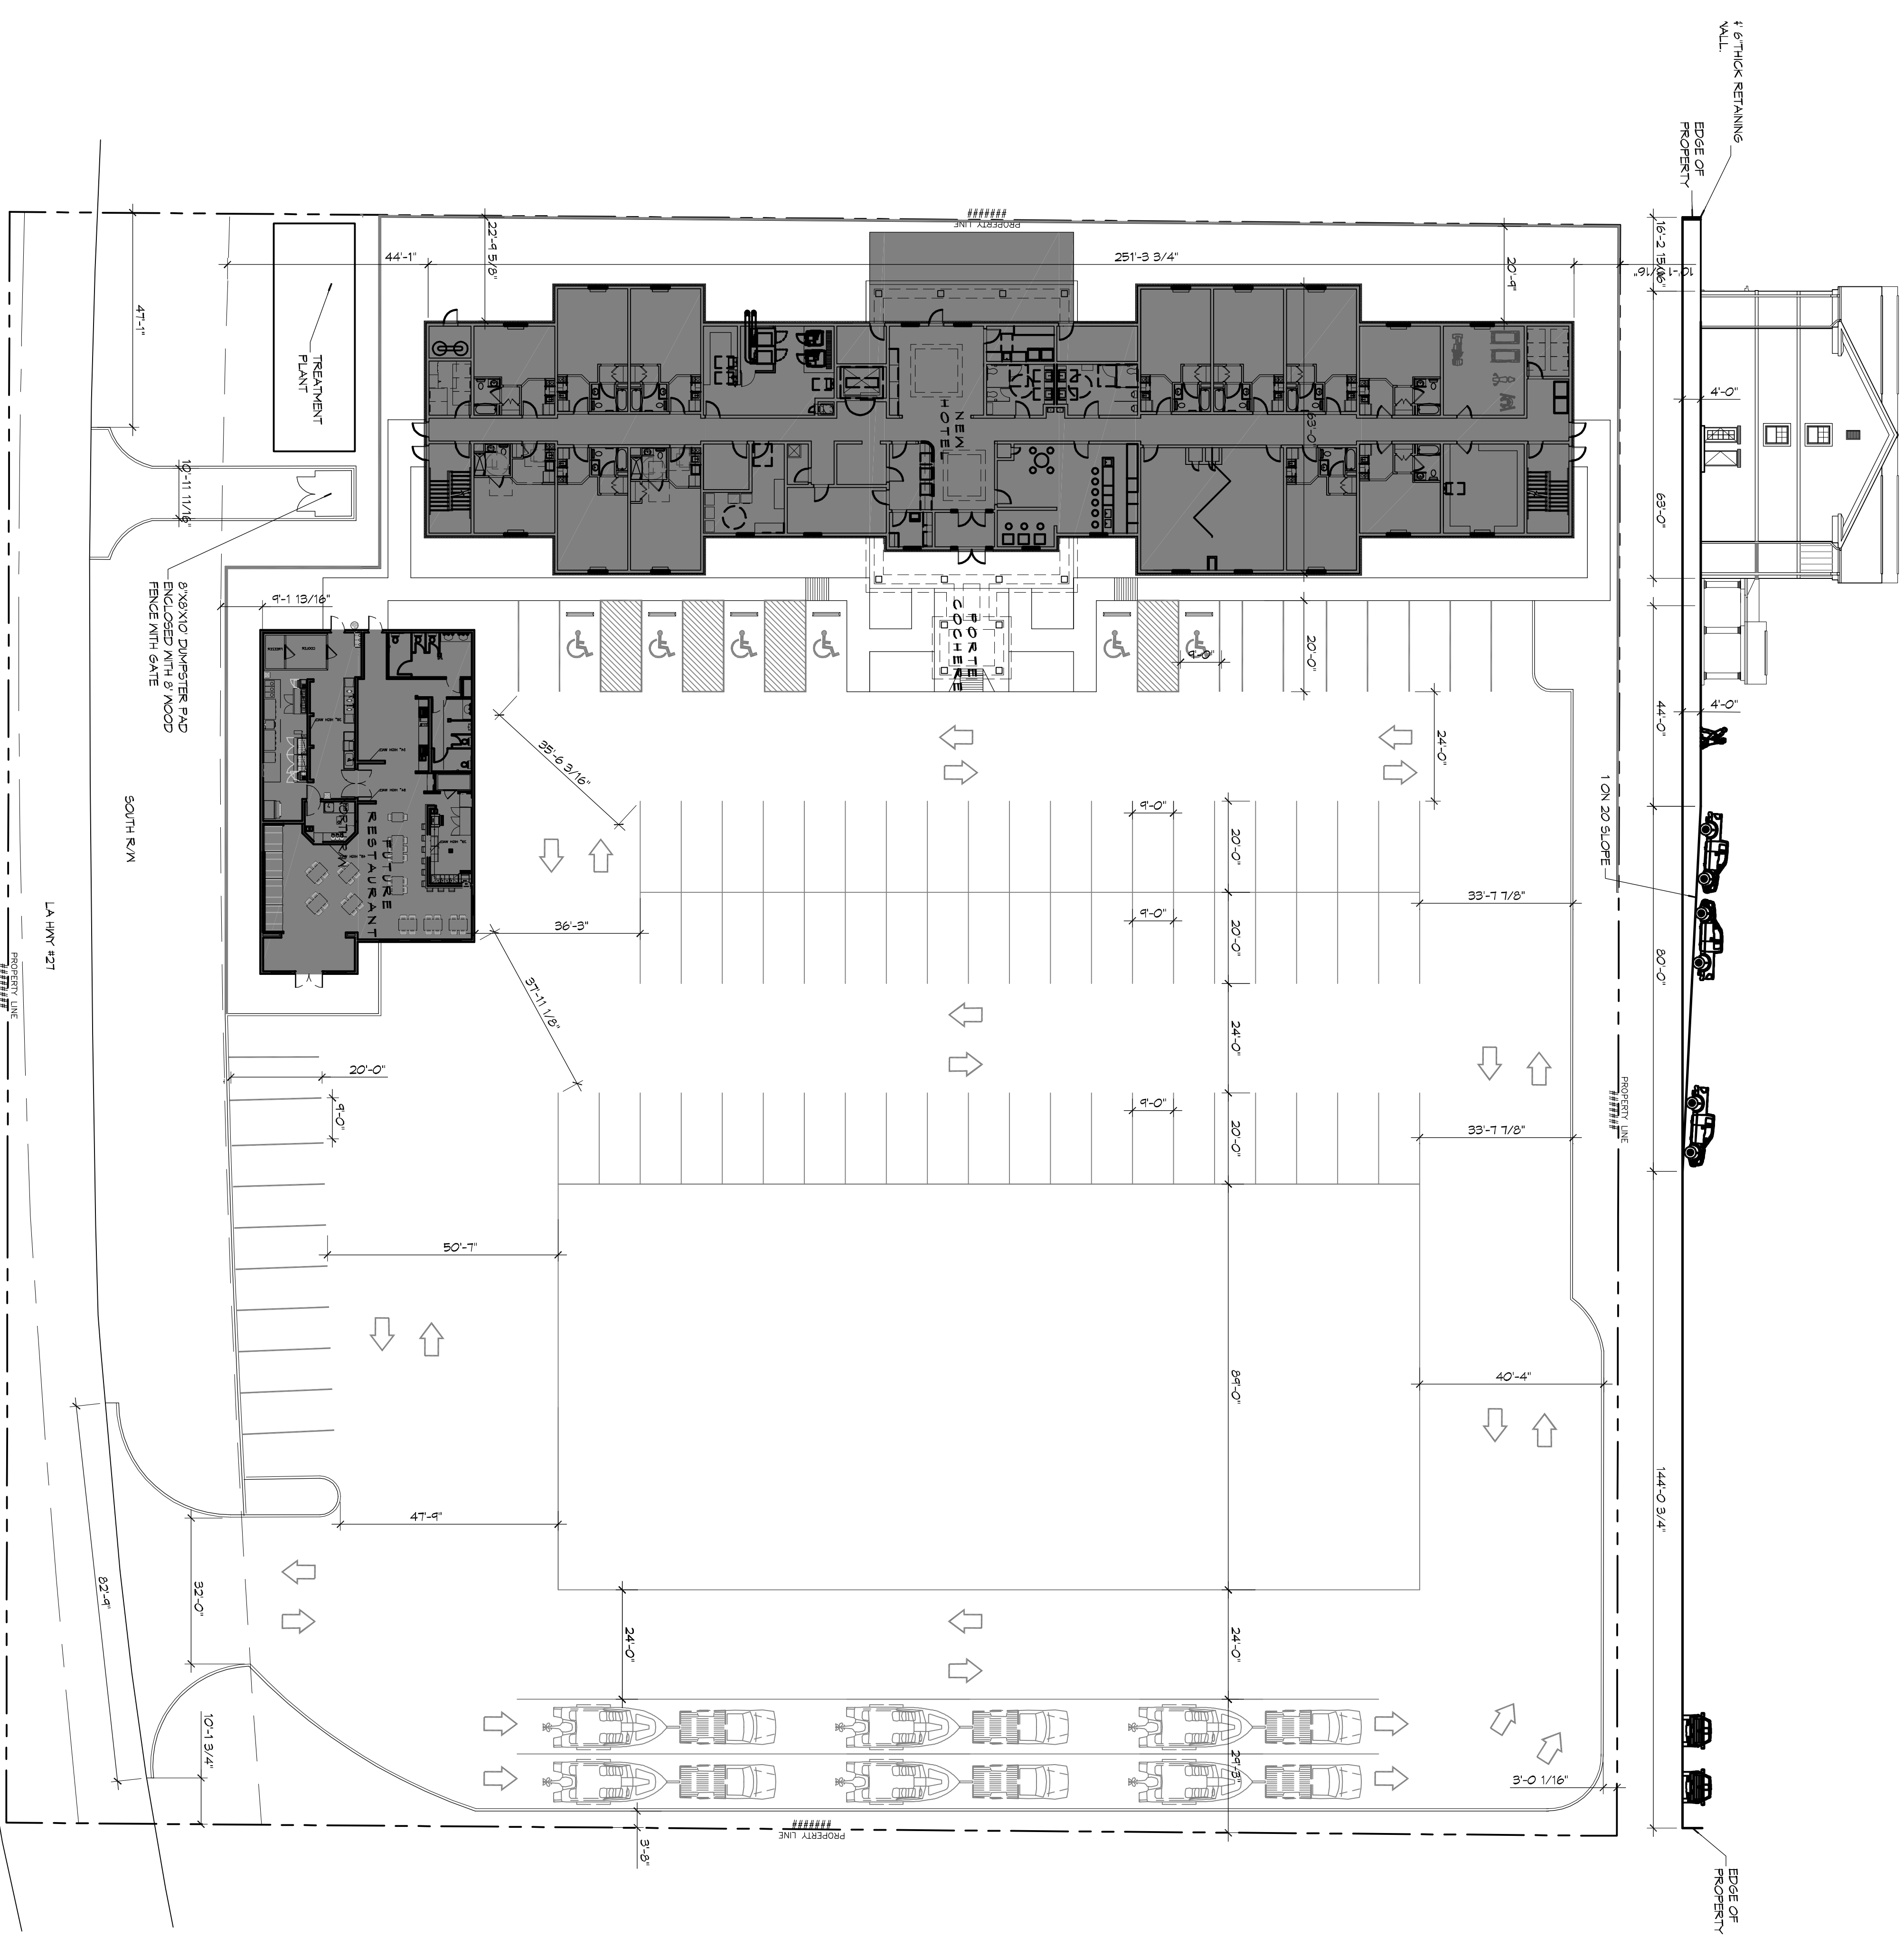

**PARKING STATISTICS**

- PARKING REQUIREMENTS**
- GUEST ROOM COUNT
  - 100 ROOMS
  - PARKING COUNT REQUIREMENT
  - 1 PARKING SPACE PER GUEST ROOM
  - MINIMUM REQUIRED PARKING SPACE COUNT
  - 100 SPACES
  - PARKING SPACES PROVIDED
  - 113 SPACES (INCLUDING ACCESSIBLE SPACES)
- ACCESSIBILITY REQUIREMENTS**
- PER 2010 ADA STANDARDS FOR ACCESSIBLE DESIGN TABLE 209.2 GUEST ROOMS WITH MOBILITY FEATURES
- SPACES PROVIDED: 5 ACCESSIBLE PARKING SPACES



Chief Engineer: Brian Mistch, PE  
554 Old Spanish Trail  
Stidell, LA 70458  
www.dammonengineering.com  
info@dammonengineering.com  
PH: 985.649.5832 F: 985.641.5950

REVISIONS		
#	DESCRIPTION	DATE

**MAINSTAY SUITES**

LOT #1 LA HWY 27  
HACKBERRY, LA 70645

JOB No: 2265 DATE: JANUARY, 2016  
DRAWN BY: JTL CHECKED BY: CKD

SHEET TITLE:  
SITE PLAN WITH BOAT PARKING

DRAWING NUMBER:

**C101**