


1 SITE PLAN
SCALE: 1" = 20'

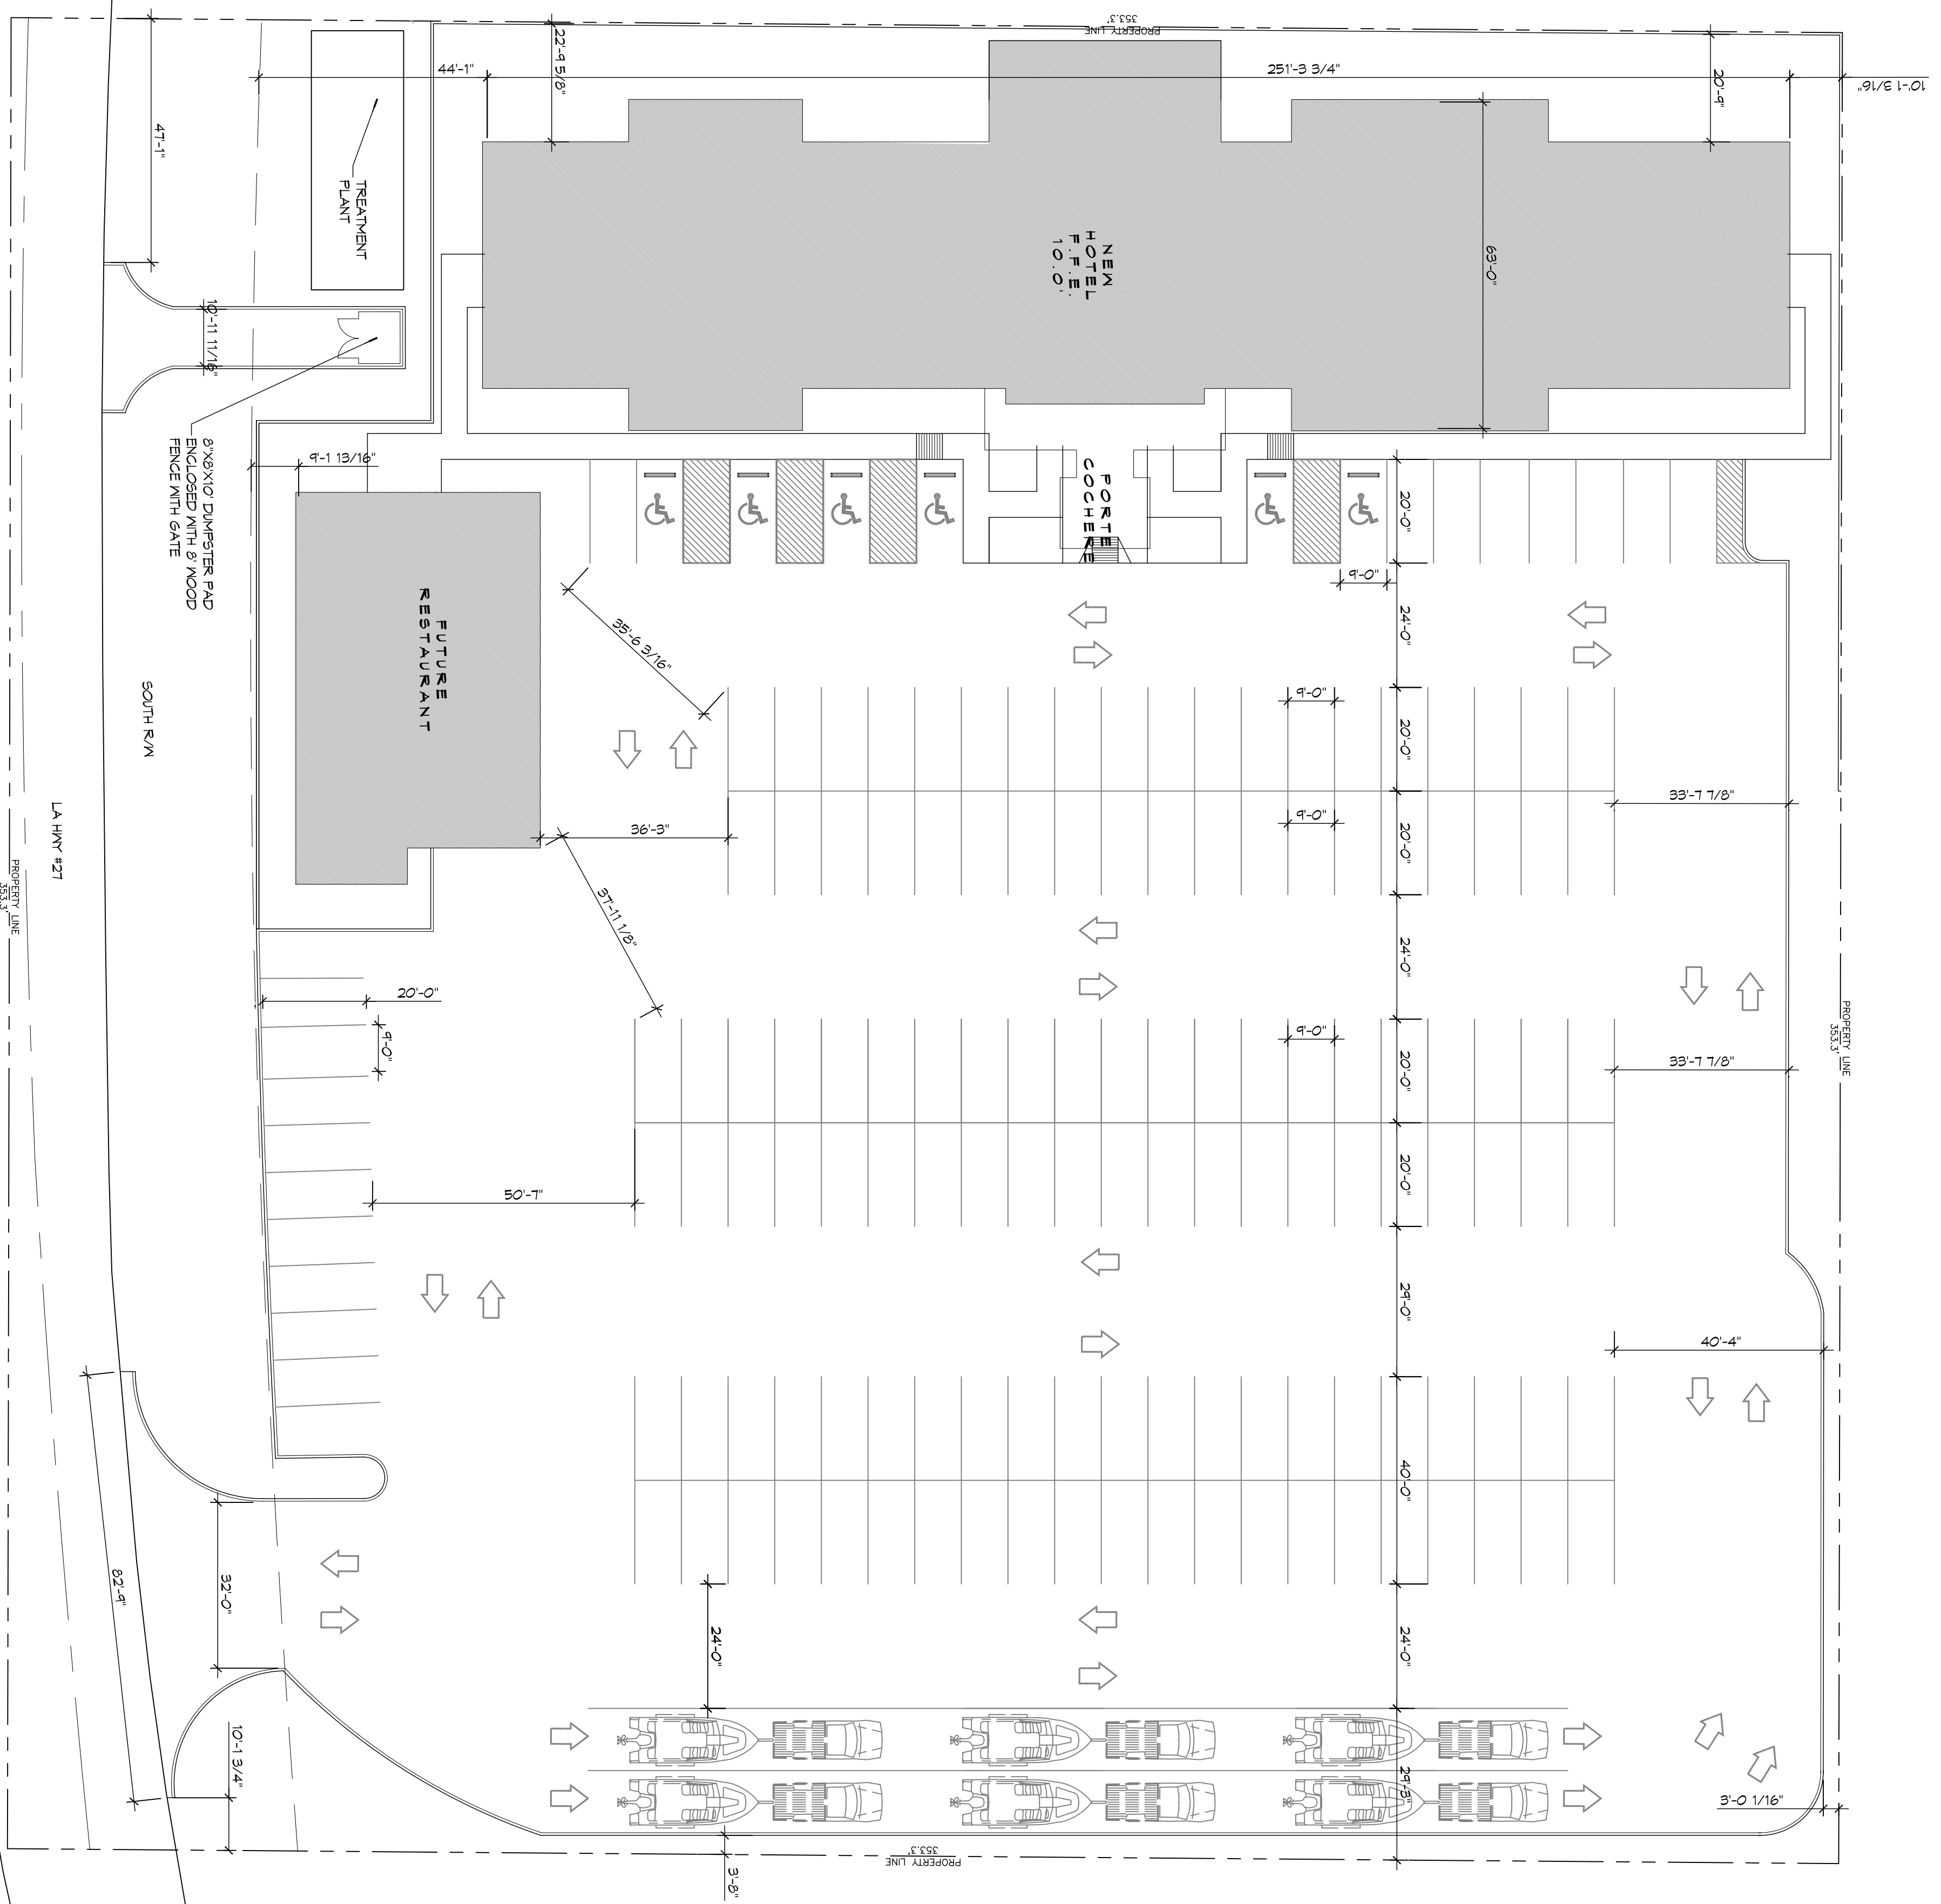

PARKING STATISTICS

PARKING REQUIREMENTS

- GUEST ROOM COUNT
- 62 ROOMS
- PARKING COUNT REQUIREMENT
- 1 PARKING SPACE PER GUEST ROOM
- MINIMUM REQUIRED PARKING SPACE COUNT
- 62 SPACES
- PARKING SPACES PROVIDED
- 119 SPACES (INCLUDING 6 ACCESSIBLE SPACES)



Chief Engineer: Brian Mistich, PE
554 Old Spanish Trail
Stidell, LA 70458

www.dammoneengineering.com
info@dammoneengineering.com
PH: 985.649.5832 F: 985.641.5950

REVISIONS		DATE
#	DESCRIPTION	



MAINSTAY SUITES

100 MAIN STREET
LOT #1 LA HWY 27
HACKBERRY, LA 70645

JOB No: 2265 DATE: FEBRUARY, 2016

DRAWN BY: JTL CHECKED BY: BAM

The above drawings and specifications, designs and engineering registered hereby and shall remain the property of Dammon Engineering, and no part thereof shall be copied, reproduced, or used in connection with any work or project other than the specific project for which they have been prepared and developed without written consent of Dammon Engineering. Please consult with these drawings for any conditions that constitute the basis of the contract of these drawings.

SHEET TITLE:
SITE PLAN WITH BOAT PARKING

DRAWING NUMBER:
C101

SHEET No: 5 OF 52