


ARCHITECTURAL ROOF PLAN

SCALE: 3/32" = 1'-0"

12 GUEST ROOMS

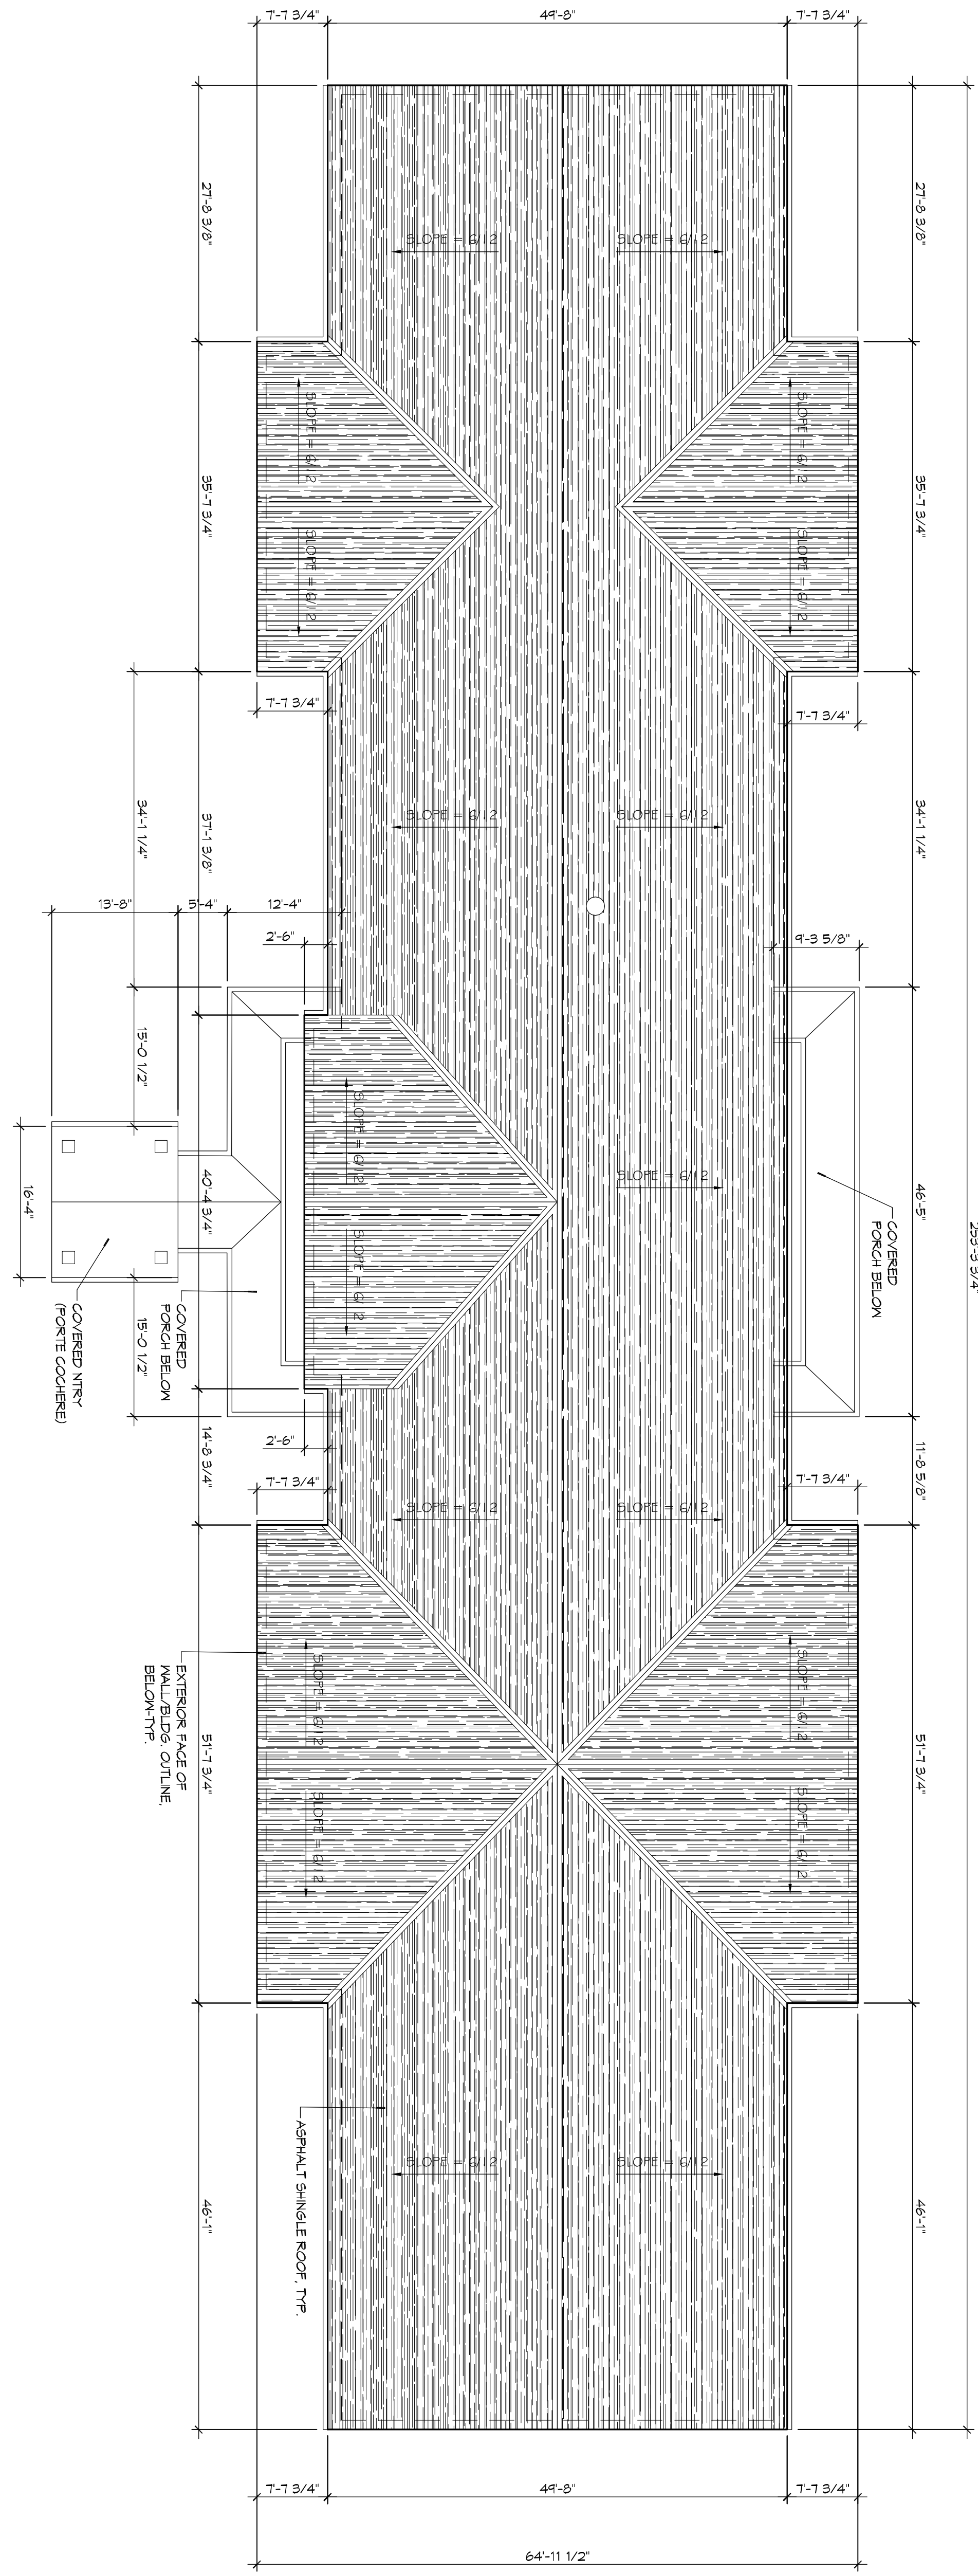

COVERED PORCH BELOW

COVERED NTBY (PORCH COVERED)

COVERED PORCH BELOW

COVERED NTBY (PORCH COVERED)

EXTERIOR FACE OF WALL/SLOPE OUTLINE BELOW NTBY

ASPHALT SHINGLE ROOF - TYP

COVERED PORCH BELOW

COVERED NTBY (PORCH COVERED)

EXTERIOR FACE OF WALL/SLOPE OUTLINE BELOW NTBY

ASPHALT SHINGLE ROOF - TYP

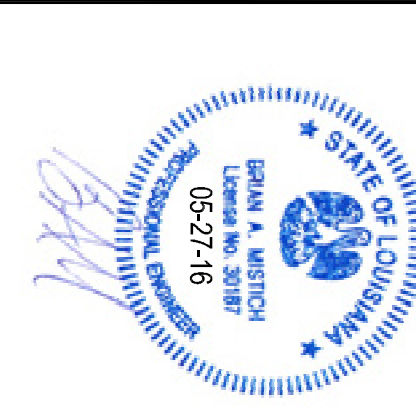

SEAL:

REVISIONS		
#	DESCRIPTION	DATE
1		
2		
3		
4		
5		
6		
7		
8		
9		

DAMMON ENGINEERING, INC.
 LOUISIANA & MISSISSIPPI

Chief Engineer: Brian Mstich, PE
 554 Old Spanish Trail
 Slidell, LA 70458

www.dammonengineering.com
 info@dammonengineering.com
 PH: 985.649.5832 F: 985.641.5950

MAINSTAY SUITES

100 MAIN STREET
 LOT #1 LA HWY 27
 HACKBERRY, LA 70645

JOB No: 2265 DATE: APRIL, 2016
 DRAWN BY: JTL CHECKED BY: JMS

ROOF PLAN

A102

DRAWING NUMBER:

SHEET NO. 19 OF 52