


1 ROOF FRAMING PLAN
SCALE: 3/32" = 1'-0"

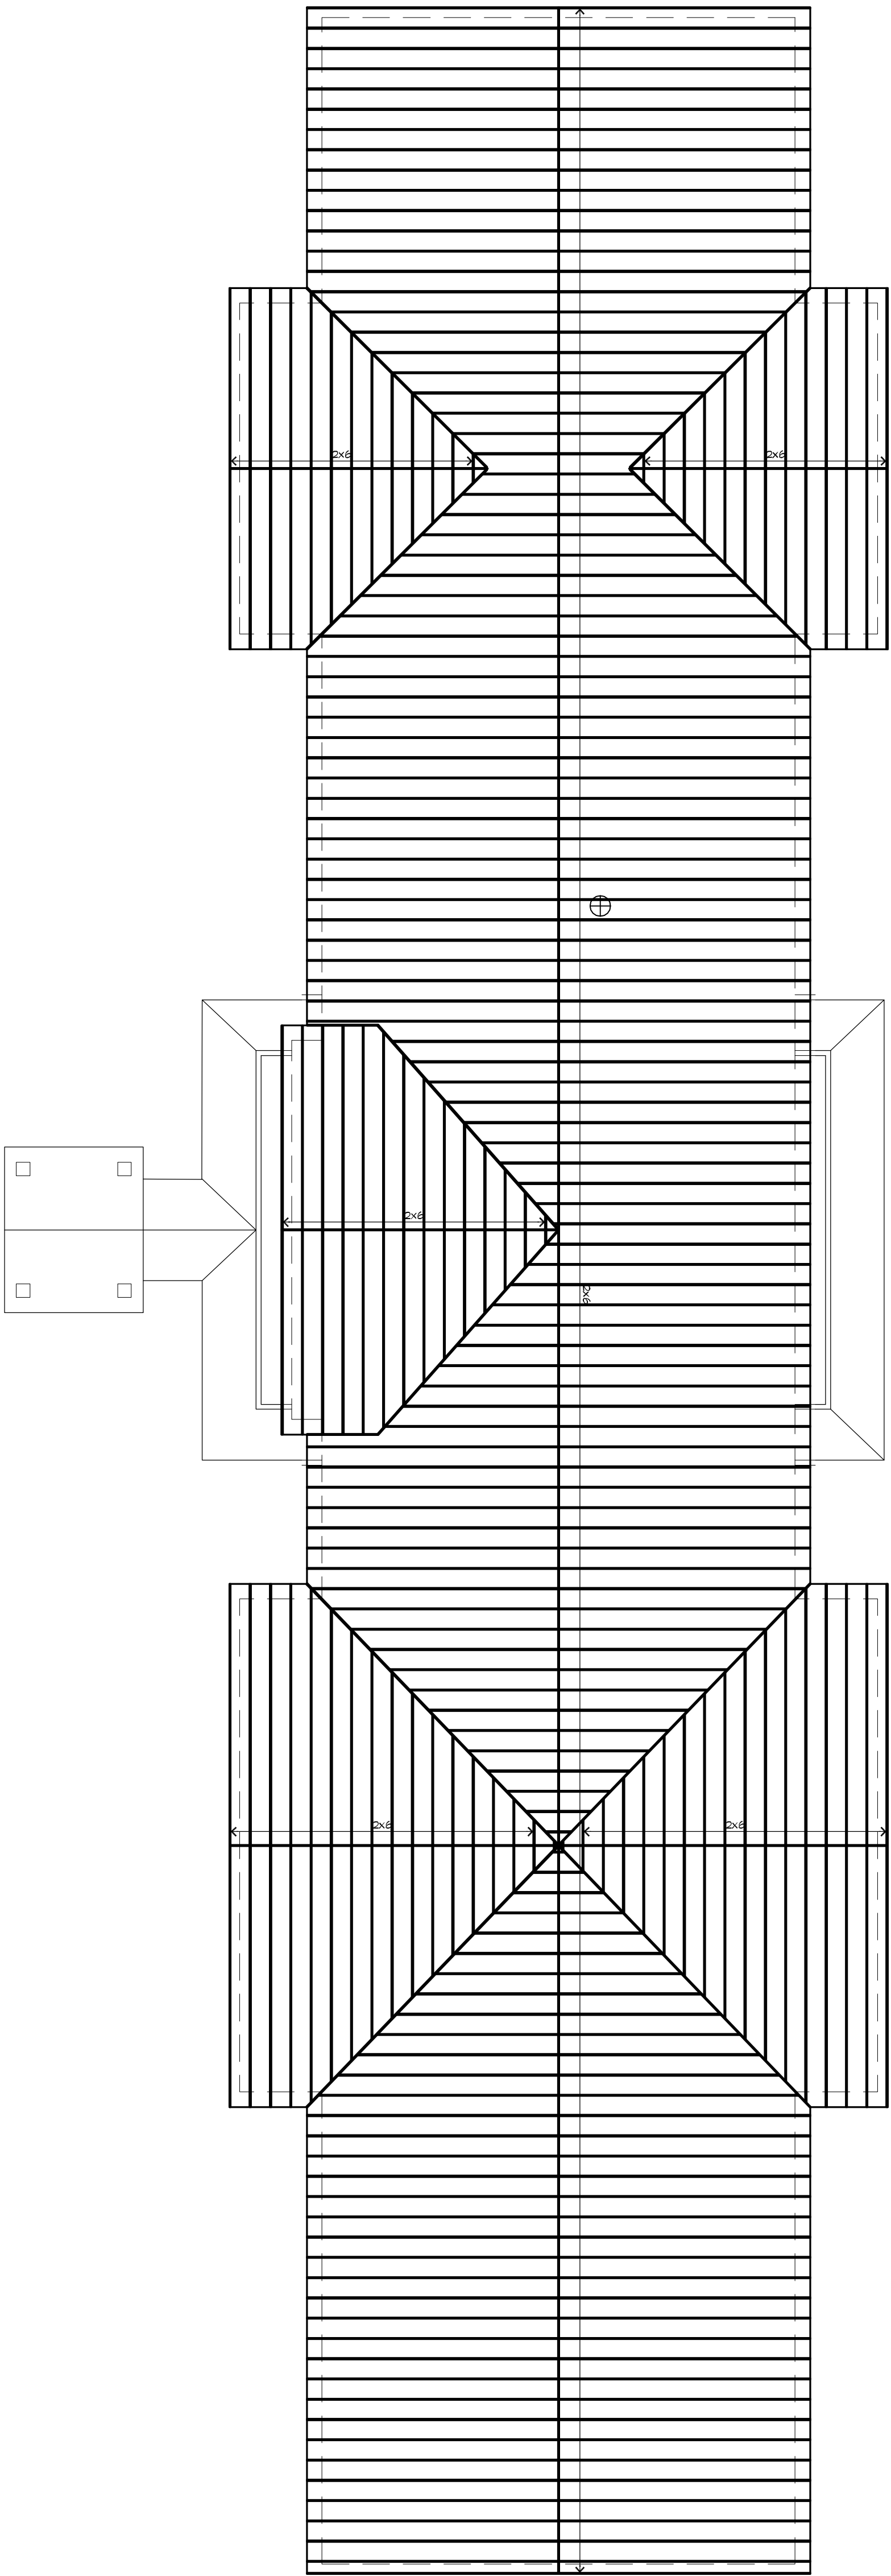

LEGEND

- 2x6 RAFTER/TRUSS @ 24" O.C.
- BRACING TRUSS
- ⊕ LAUNDRY CHUTE VENT THRU ROOF

DAMMON
ENGINEERING, INC.
LOUISIANA & MISSISSIPPI

Chief Engineer: Brian Mistich, PE
554 Old Spanish Trail
Slidell, LA 70458
www.dammonengineering.com
info@dammonengineering.com
PH: 985.649.5832 F: 985.641.5950

REVISIONS		DATE
#	DESCRIPTION	



MAINSTAY SUITES
100 MAIN STREET
LOT #1 LA HWY 21
HACKBERRY, LA 70645
05-06-15

JOB No: 2265 DATE: APRIL, 2016
DRAWN BY: KHM CHECKED BY: BAM

This drawing and specific design, origin and arrangement represented hereby are the property of Dammon Engineering, Inc. and no part thereof shall be copied, duplicated, or used in connection with any work or project other than the specific project for which they have been prepared and developed without the consent of Dammon Engineering, Inc. Your contract with these drawings or specifications shall constitute your agreement to these terms and conditions.

SHEET TITLE:
ROOF FRAMING PLAN

DRAWING NUMBER:
5105

SHEET No. 15 of 52