


2 RESTROOM PLAN  
 5/16" = 1'-0"

Existing grease trap should still use over without dumpster (do not know size)

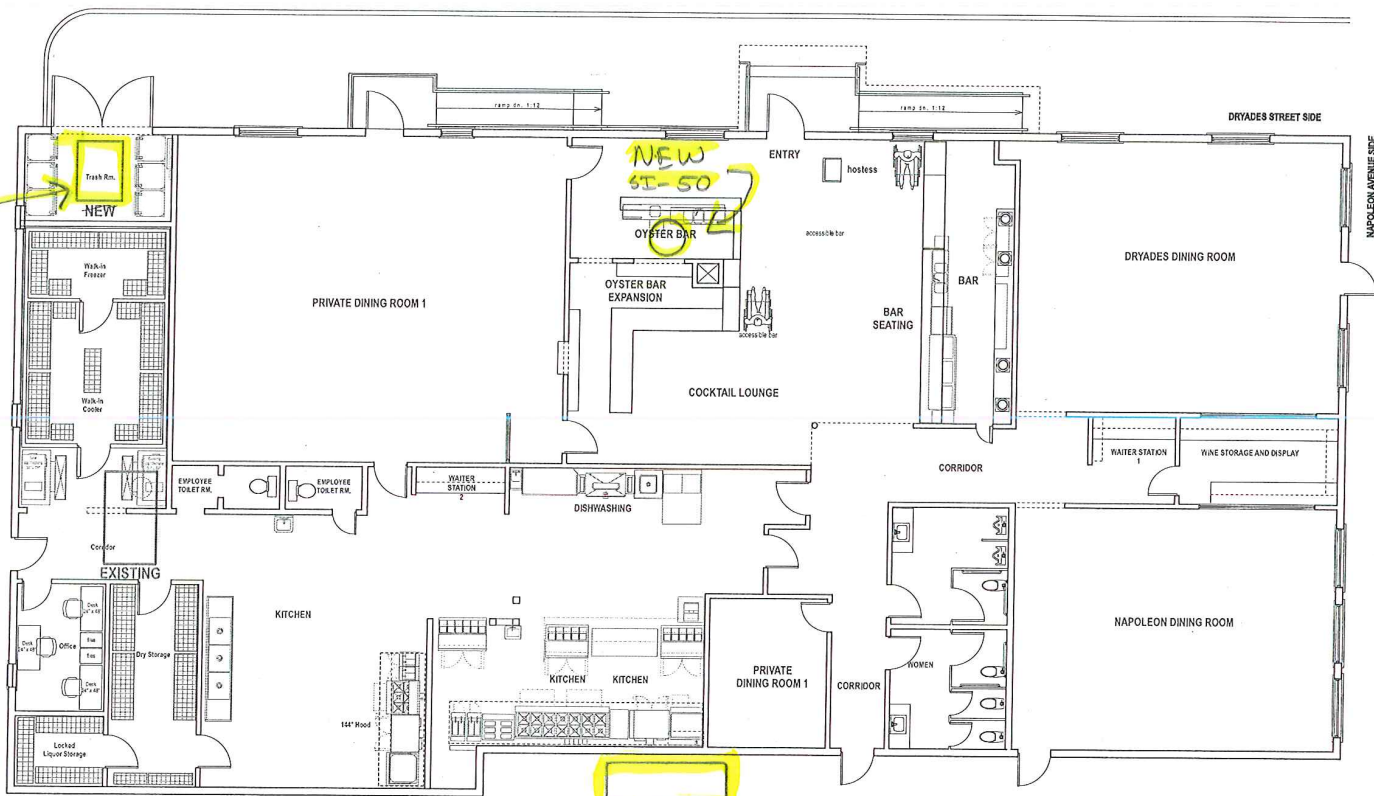

Existing grease trap (do not know size)

1 FLOOR PLAN  
 5/16" = 1'-0"



PRELIMINARY  
 NOT FOR  
 CONSTRUCTION

Project Name: \_\_\_\_\_  
 Date: \_\_\_\_\_  
 Prepared by: \_\_\_\_\_  
 Checked by: \_\_\_\_\_  
 Drawn by: \_\_\_\_\_  
 Project Location: \_\_\_\_\_  
 Project No.: \_\_\_\_\_

Architect:  
 Oranam, LLC  
 PASCAL'S MAHALE  
 1331 Napoleon Ave.  
 New Orleans, Louisiana

FLOOR PLAN  
 Date: \_\_\_\_\_