


ZONING
C-2 IN OLD TOWN PRESERVATION DISTRICT
FLOOD ZONE
ZONE: AE9

1 EXISTING OVERALL SITE PLAN
SCALE: 1" = 50'-0"

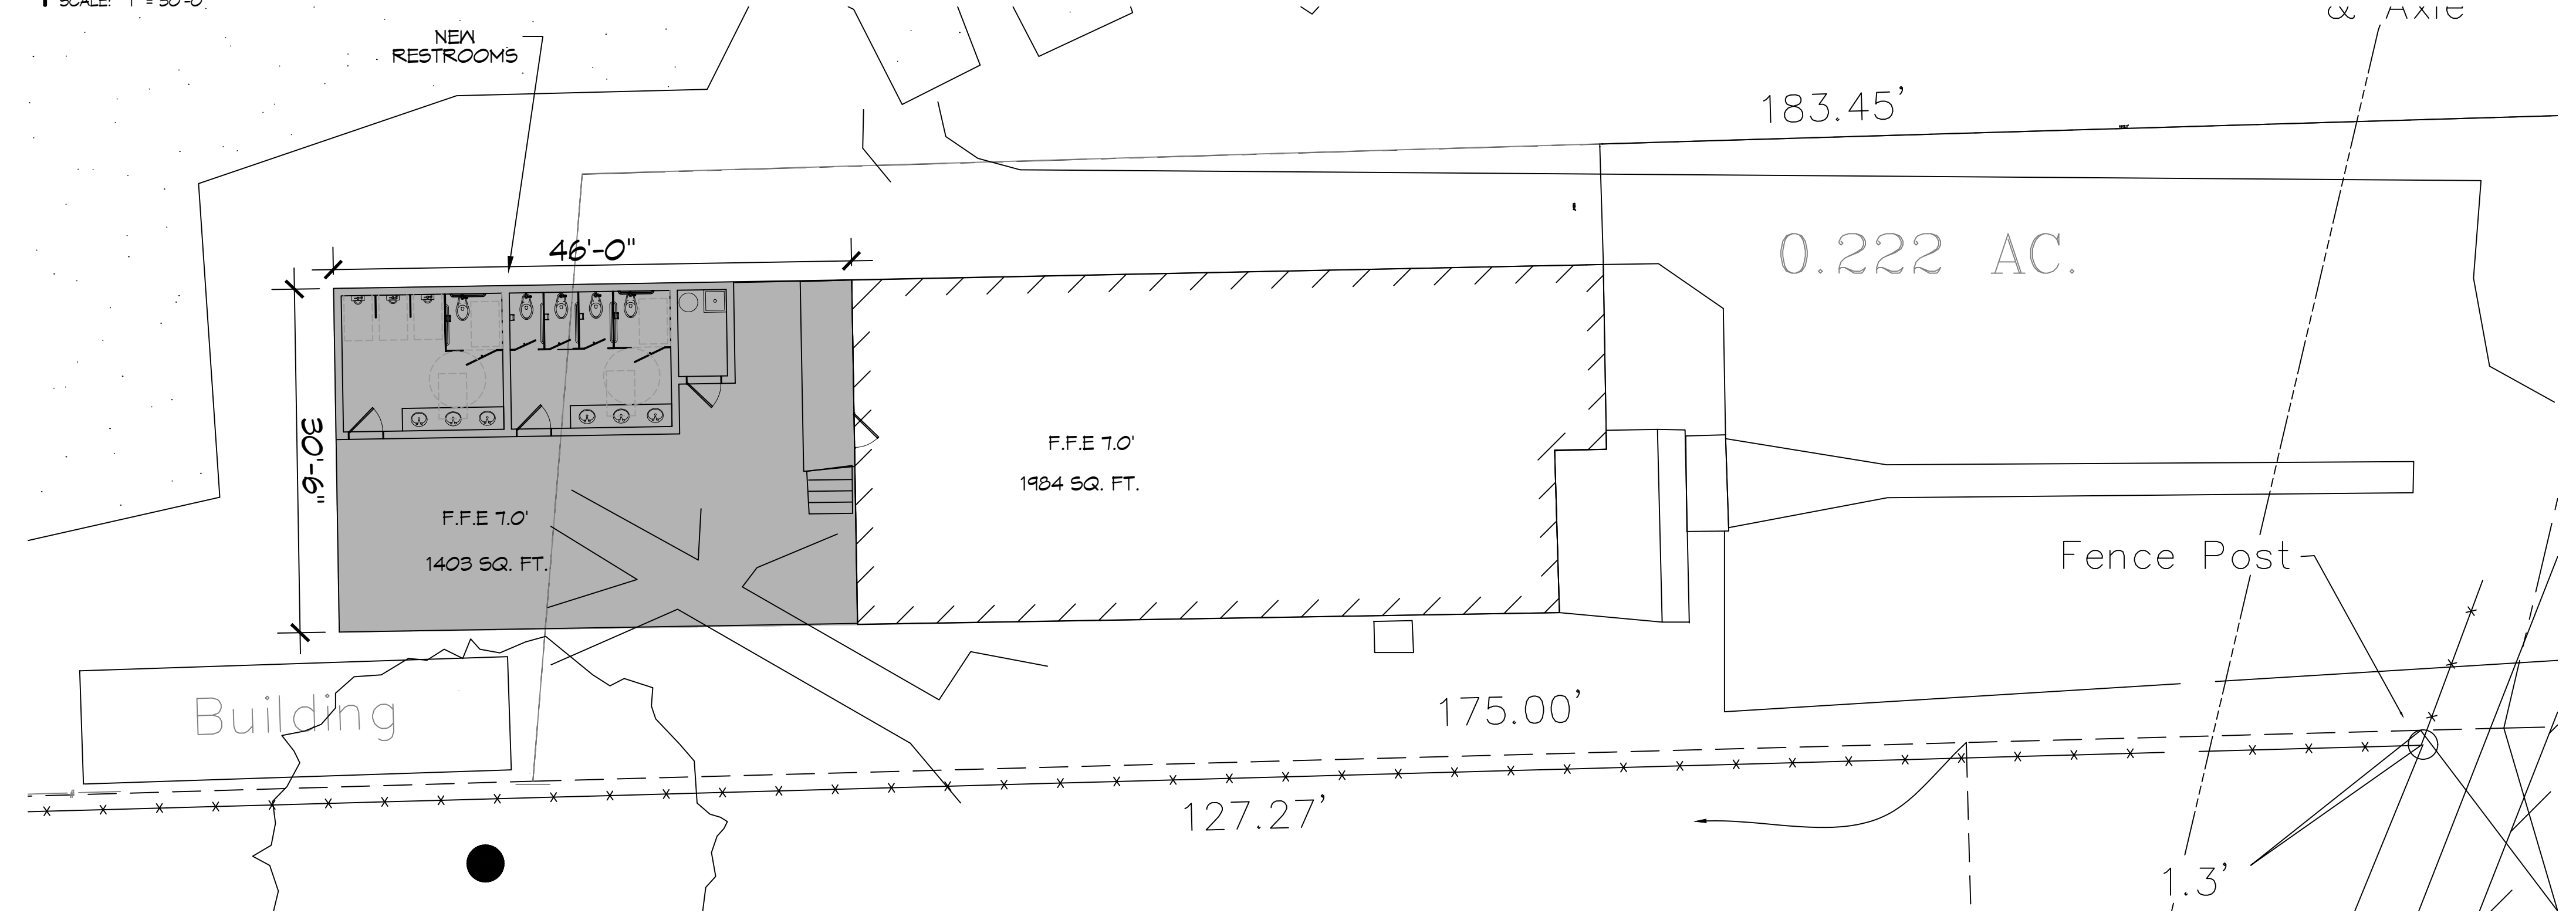

2 ENLARGED PLAN
SCALE: 1" = 10'-0"

DAMMON ENGINEERING, INC.
LOUISIANA & MISSISSIPPI
www.dammonengineering.com
info@dammonengineering.com
Chief Engineer: Brian Watch, PE
554 Old Spanish Trail
Slidell, LA 70468

#	DESCRIPTION	DATE

SEAL:

NEW AREA
PALMETTOS ON THE BAYOU
1901 BAYOU LN.
SLIDELL, LA 70459
JOB No: 2024 | DATE: 01-31-2024
DRAWN BY: JMS | CHECKED BY: CKD

SHEET TITLE:
EXISTING OVERALL SITE PLAN

DRAWING NUMBER:
C101
SHEET No: 1 of 2