

**FINISH SCHEDULE**

ROOM	FLOOR	BASE	WALLS				CEILING	NOTES
			NORTH	EAST	SOUTH	WEST		
LIVING ROOM	VINYL PLANK	6" MOOD BASE	1/2" GNB	1/2" GNB	1/2" GNB	1/2" GNB	1/2" GNB	
KITCHEN	VINYL PLANK	6" MOOD BASE	1/2" GNB	1/2" GNB	1/2" GNB	1/2" GNB	1/2" GNB	
HALL	VINYL PLANK	6" MOOD BASE	1/2" GNB	1/2" GNB	1/2" GNB	1/2" GNB	1/2" GNB	
BEDROOMS	VINYL PLANK	6" MOOD BASE	1/2" GNB	1/2" GNB	1/2" GNB	1/2" GNB	1/2" GNB	
BATHROOM	CERAMIC 8" HEXAGON	CERAMIC	1/2" MR GNB	1/2" MR GNB	1/2" MR GNB	1/2" MR GNB	1/2" MR GNB	PENNY TILE INSTALLED IN SHOWER PAN WITH LINEAR DRAIN. 12"X24" SHOWER WALL TILE INSTALLED TO CEILING
UTILITY ROOM	CERAMIC 8" HEXAGON	CERAMIC	1/2" GNB	1/2" GNB	1/2" GNB	1/2" GNB	1/2" GNB	PAINT WALLS WITH TWO PART EPOXY

NOTE - (MR) MOLD RESISTANT

NOTE: OWNER TO PICK ALL FINISHES

**SQUARE FEET**

LIVING	1040
FRONT PORCH	84
<b>TOTAL SQ. FT.</b>	<b>1124</b>

**WINDOW SCHEDULE**

MK	WIDTH	HEIGHT	FRAME MAT	NOTES
W01	3'-0"	5'-0"	VINYL	WHITE VINYL SINGLE HUNG INSULATED
W02	3'-0"	3'-0"	VINYL	WHITE VINYL SINGLE HUNG INSULATED
W03	3'-0"	1'-0"	VINYL	FIXED VINYL WINDOW INSULATED


NOTE: OWNER TO PICK ALL WINDOW STYLES

**DOOR SCHEDULE**

MK	WIDTH	HEIGHT	THK	DOOR MAT	FRAME MAT	NOTES
D01	3'-0"	6'-10"	1-3/4"	WOOD	WOOD	EXTERIOR DOOR
D02	(2)3'-0"	6'-10"	1-3/4"	WOOD	WOOD	EXTERIOR SLIDING DOUBLE DOOR
D03	3'-0"	6'-8"	1-3/4"	WOOD	WOOD	INTERIOR DOOR
D04	1'-8"	6'-8"	1-3/4"	WOOD	WOOD	INTERIOR DOOR FOR LINEN CLOSET
D05	(2)3'-0"	6'-8"	1-3/4"	WOOD	WOOD	INTERIOR DOUBLE ACCORDION DOORS

NOTE: OWNER TO PICK ALL DOOR STYLES

NOTE: ALL EXTERIOR WINDOWS AND DOORS ASSEMBLES TO BE RATED FOR 140 MPH WINDS AND SHALL BE MISSILE IMPACT RESISTANT.

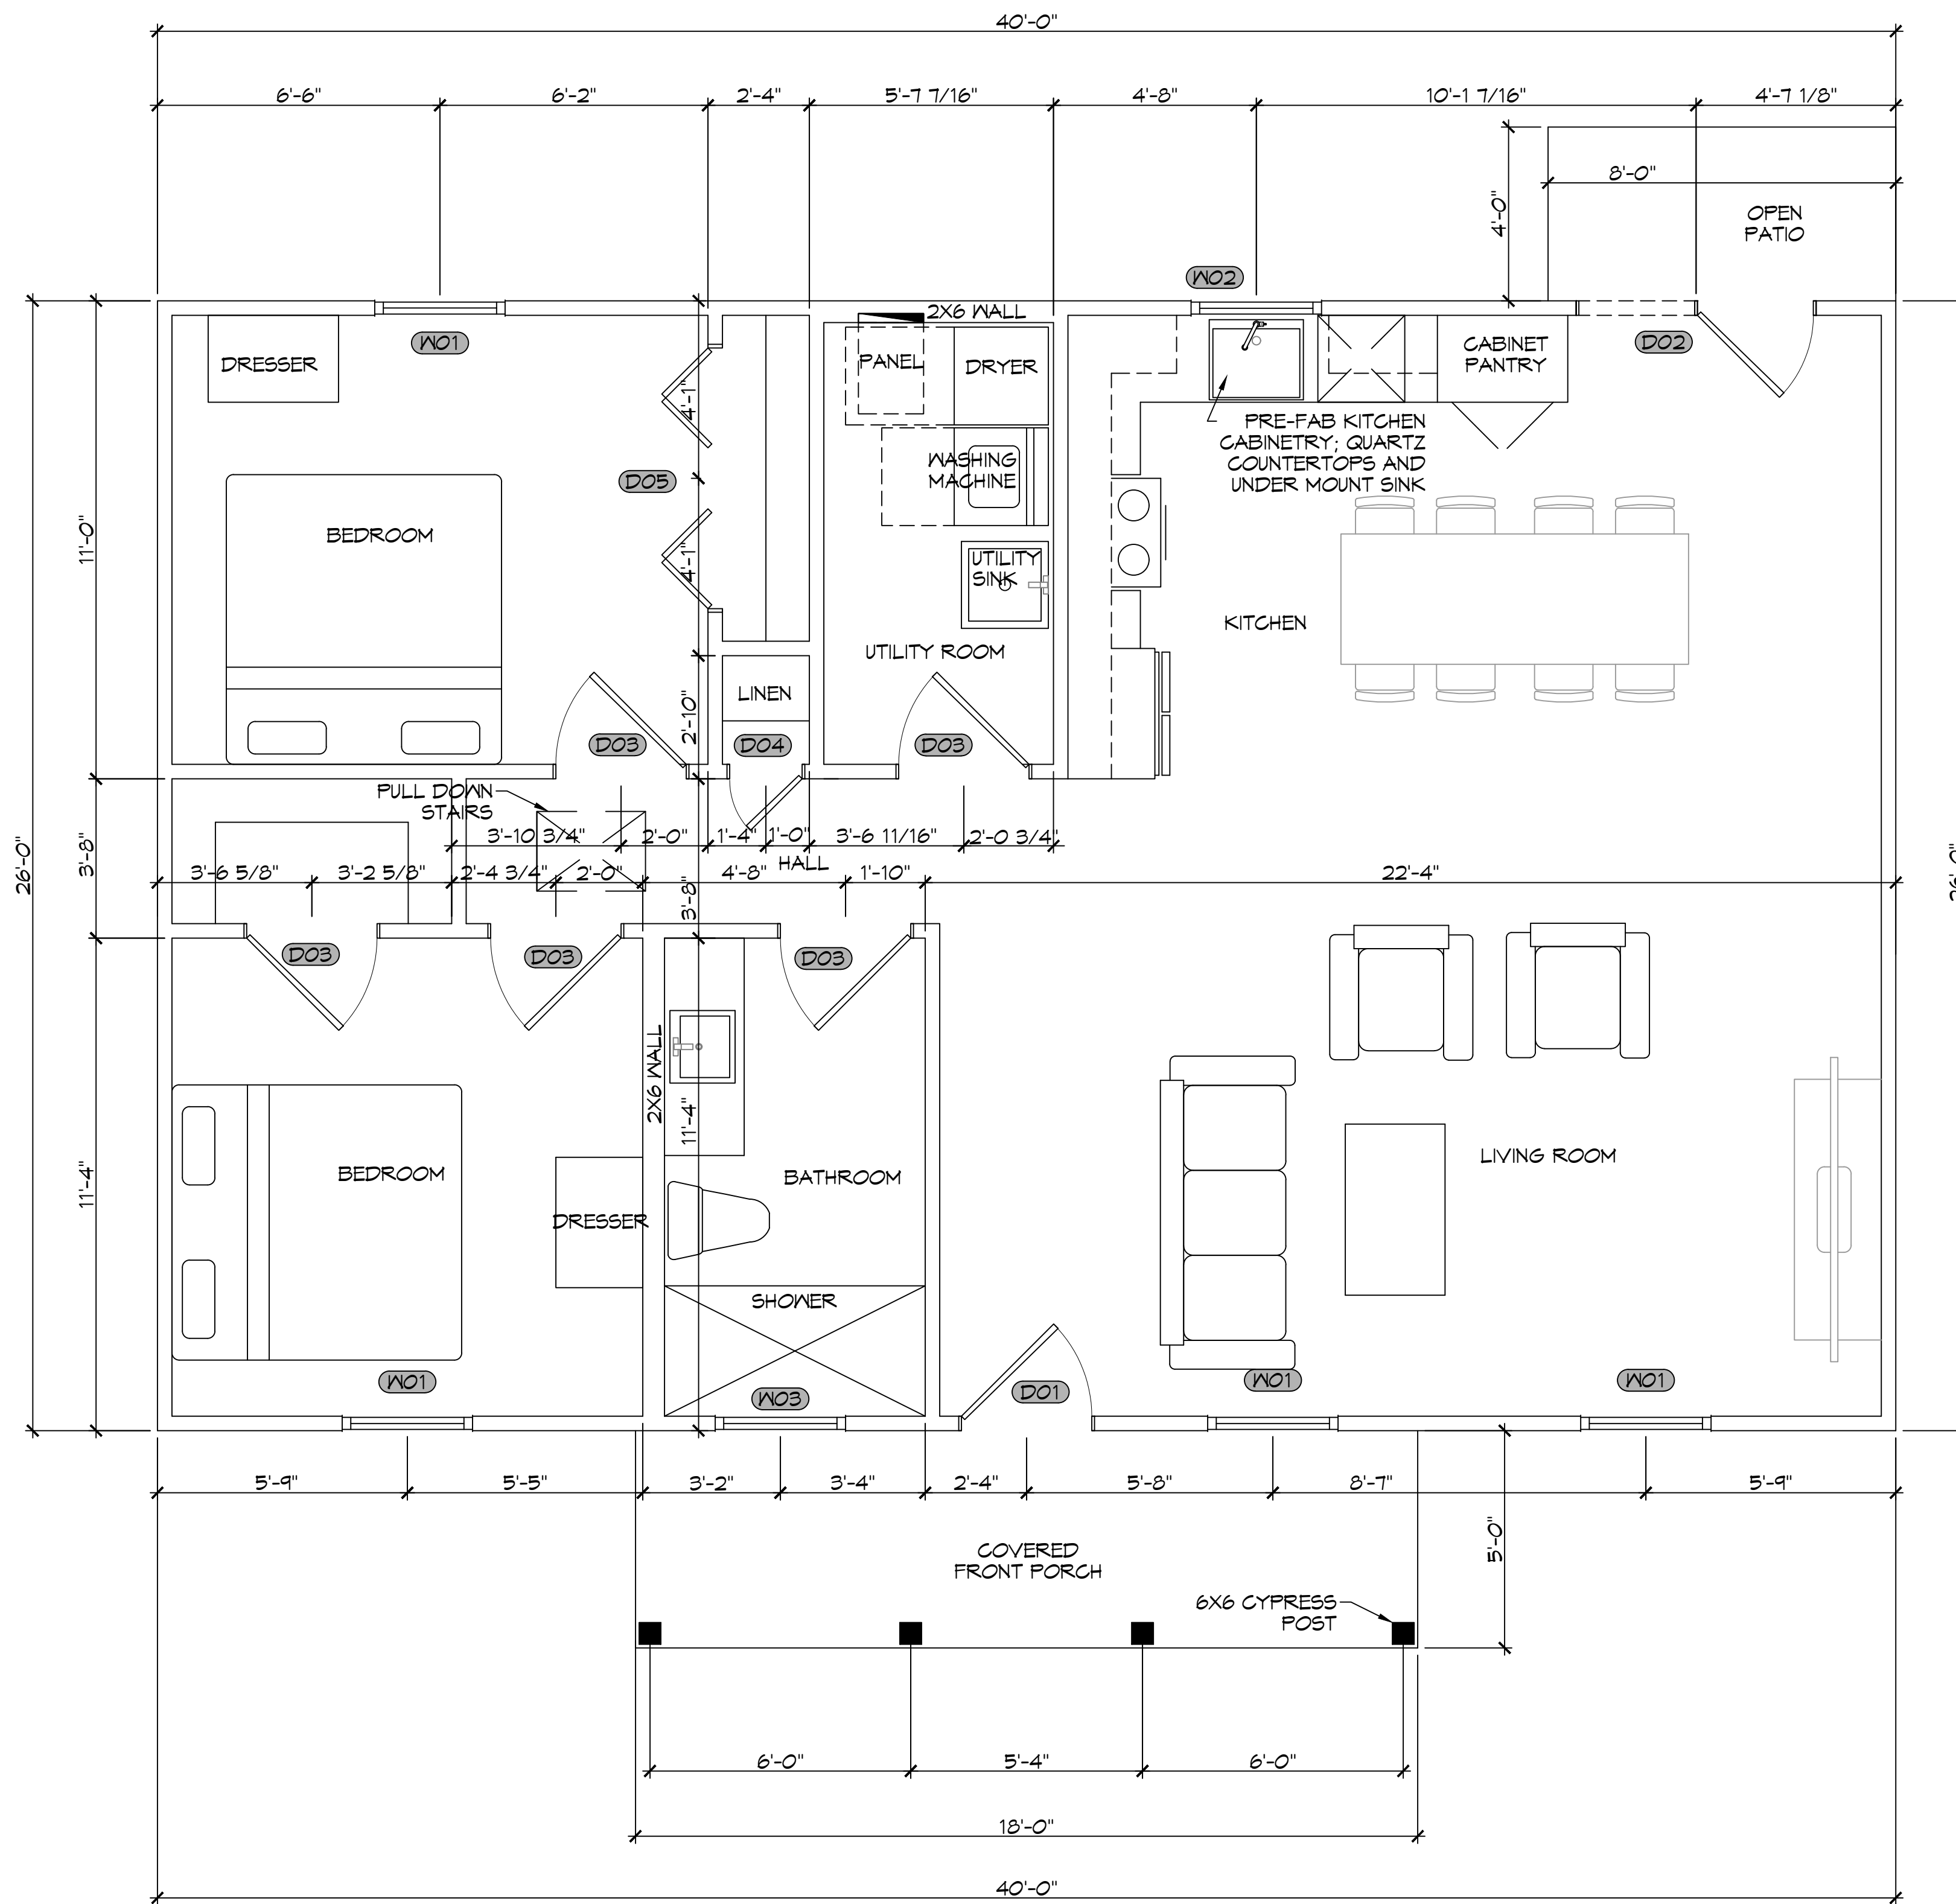

**FIRST FLOOR PLAN**  
SCALE: 3/8" = 1'-0"

**DAMMON ENGINEERING, INC.**  
LOUISIANA & MISSISSIPPI  
Chief Engineer: Brian Misch, PE  
554 Old Spanish Trail  
Slidell, LA 70458  
www.dammonengineering.com  
info@dammonengineering.com  
PH: 985-649-5832

REVISIONS	DATE
# DESCRIPTION	

SEAL:

**FIRSTECHOAL**  
388 ROBERT BLVD  
SLIDELL, LA 70458  
JOB No: 09-30-2025  
DATE: 09-30-2025  
DRAWN BY: SCK  
CHECKED BY: CKD

SHEET TITLE:  
FLOOR PLAN

DRAWING NUMBER:

**A101**