


NO.	DATE	ISSUE / REVISION
01	05/08/2025	CONSTRUCTION SET

NOTES FOR GENERAL CONTRACTOR:

- VENT-A-HOOD DESIGN BY LICENCED MECHANICAL CONTRACTOR ENGAGED BY G.C.
- G.C. TO PROVIDE SHOP DRAWINGS TO ARCHITECT PRIOR TO FABRICATION.

GENERAL NOTES:

- ALL INTERIOR PARTITIONS SHALL BE 3 1/2" WOOD STUDS AT 24" O.C. WITH 5/8" GYPSUM BOARD EACH FACE.
- SQUARE FOOTAGE IS CALCULATED FROM THE INSIDE FACE OF THE EXTERIOR WALL TO THE INSIDE FACE OF THE EXTERIOR WALL.

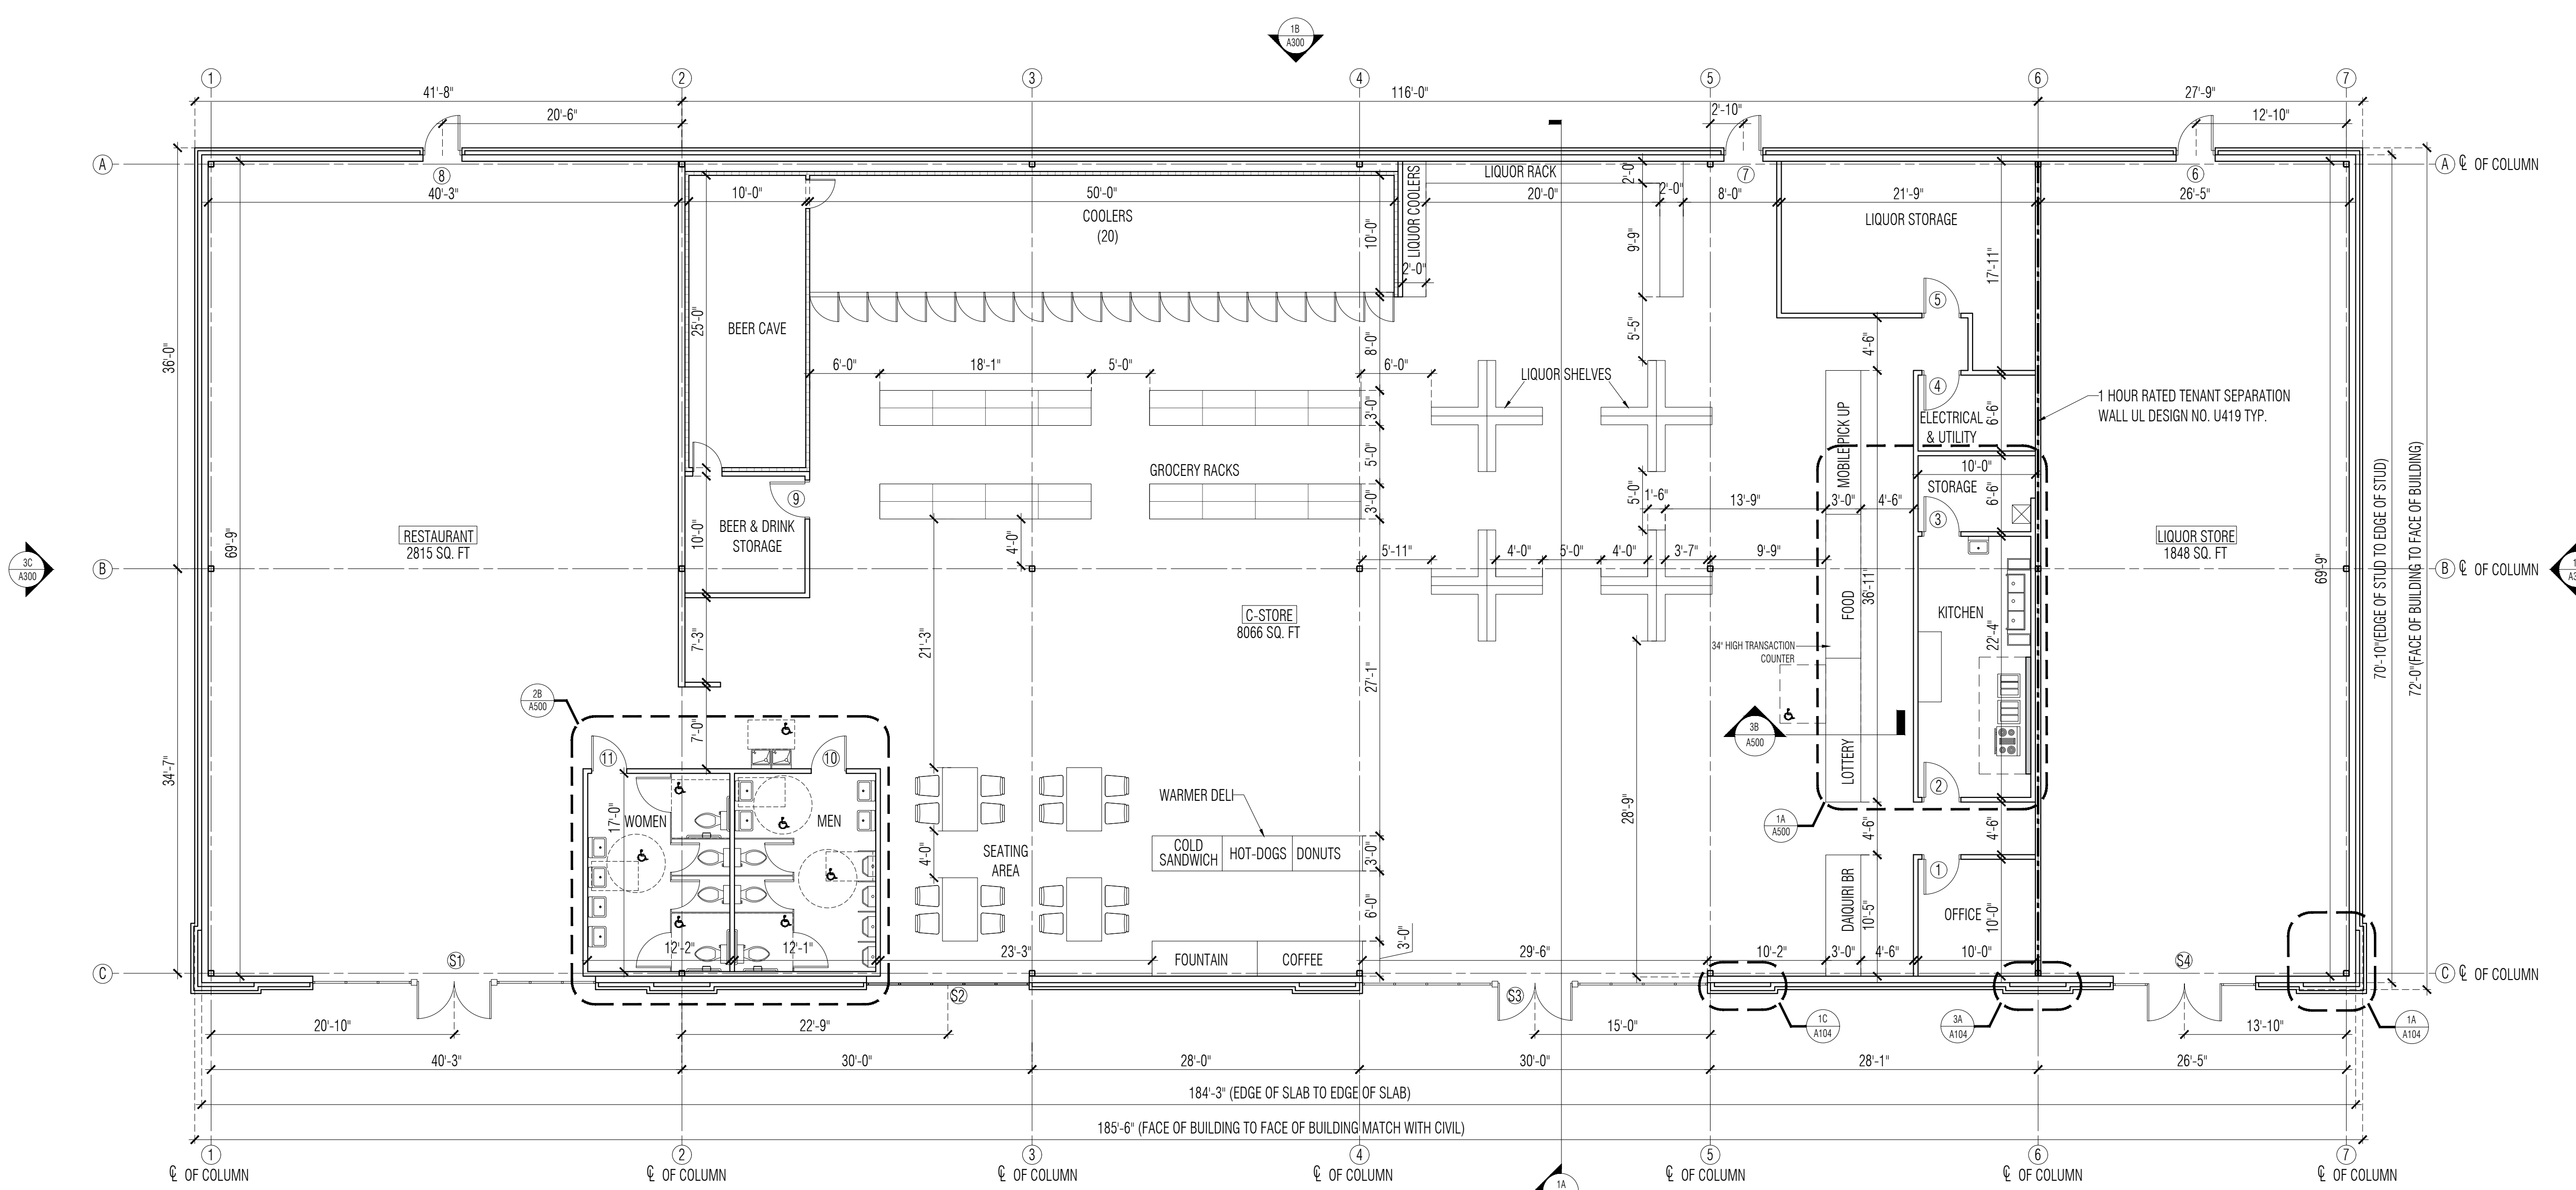

1A FLOOR PLAN
 SCALE: 1/8" = 1'-0"

