

xfinity

**COMCAST
104 LOIS RD.
HOUMA, LA 70363**

**DRAWING NO.
030024 -REV 1**

xfinity BRAND APPROVAL	
_____	_____
<small>XFINITY BRAND APPROVAL</small>	<small>DATE</small>

REVISIONS

DATE:	REVISION # & DESCRIPTION
1/31/20	1. ADD MOUNTING PLATE DETAILS

DESIGNER
GMB



800.861.8006
ADVANCESIGNGROUP.COM





EXISTING ELEVATION

SCALE: 1/8" = 1'-0"



STOREFRONT ELEVATION - PROPOSED (1.0 ABOVE/1.1 BELOW)

SCALE: 3/16" = 1'-0"

DAMMON
ENGINEERING, INC.
LOUISIANA & MISSISSIPPI
2000 LEBLANC
PO BOX 630002 FAX 504-835-5002
www.dammonengineering.com



This sign is designed to withstand 141 MPH wind load

xfinity
104 LOIS RD., HOUMA, LA 70363


DRAWING NO.
029714
SIGN NO.
**FRONT
ELEV 1.0**

DATE OF
LAST CHANGE:
09/23/18
REVISION NO.
1

APPROVALS
THIS DRAWING SUPERCEDES ALL OTHER DOCUMENTS PROVIDED CONCERNING THE FABRICATION AND INSTALLATION OF THIS DESIGN. A SIGNATURE ANYWHERE ON THE DRAWING WILL BE TAKEN AS APPROVAL OF THE DESIGN AND SPECIFICATIONS AS NOTED.
CLIENT APPROVED SIGNATURE: _____ DATE: _____
DESIGN DOCUMENTATION: THIS DESIGN IS THE PROPERTY OF ADVANCE SIGN GROUP. NEITHER THE DRAWINGS NOR THE DESIGN MAY BE USED OR DISTRIBUTED WITHOUT APPROVAL OF ADVANCE SIGN GROUP.

CONSULTANT:
ANDY WASSERSTROM
PROJECT MANAGER:
C. WINSTEAD
DESIGNER:
GMB
FILE LOC:
029714\PROJECTS
ADVANCE SIGNS & REPORTS
Permittals\09-23-18\029714\029714.dwg
09/23/18

ASG 800.861.8006
ADVANCE SIGN GROUP ADVANCESIGNGROUP.COM
c UL us

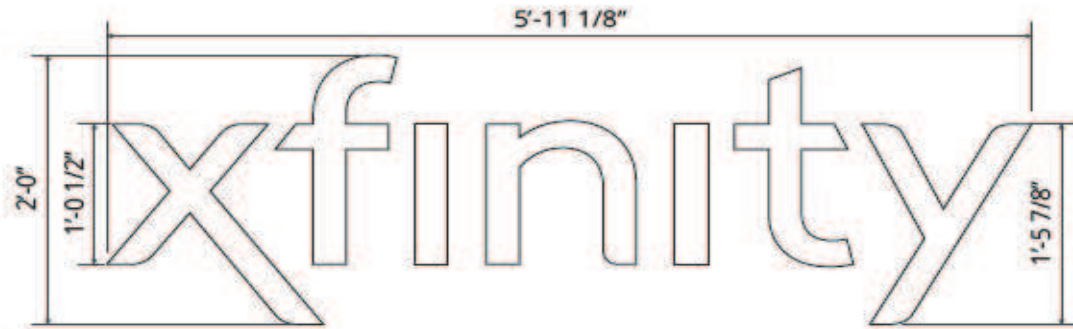


ALUMINUM FCO LETTERS
 (1) ONE REQUIRED FOR FRONT ELEVATION

SCALE 1" = 1'-0"
 11.86 SQUARE FEET

SIGN DETAILS

- 1 NON-ILLUMINATED, 1/4" THICK ALUMINUM
- 2 1/4" STUDS, 4" LONG FOR INSTALL 4 studs per letter
- 3 PAINTED RED
- 4 Wall construction: Standard corrugated metal

FACE COLOR - WHITE

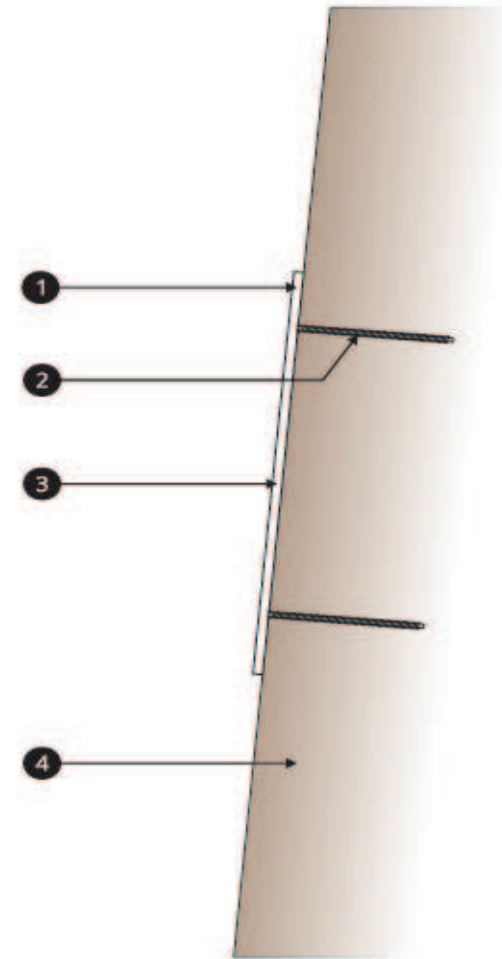

SECTION DETAIL

NOT TO SCALE

DAMMON
 ENGINEERING, INC.



This sign is designed to withstand 141 MPH wind load

xfinity
 104 LOIS RD., HOUMA, LA 70363

DRAWING NO.
 029714

SIGN NO.
 1.0

REVISION NO.
 1

APPROVALS
 THIS DRAWING SUPERSEDES ALL OTHER DOCUMENTS PROVIDED CONCERNING THE FABRICATION AND INSTALLATION OF THIS DESIGN. A SIGNATURE ANYWHERE ON THE DRAWING WILL BE TAKEN AS APPROVAL OF THE DESIGN AND SPECIFICATIONS AS NOTED.

DESIGNER'S SIGNATURE: _____ **DATE:** _____
DISCLAIMER: THIS DESIGN IS THE PROPERTY OF ADVANCE SIGN GROUP. NEITHER THE DRAWINGS NOR THE DESIGN MAY BE USED OR DISTRIBUTED WITHOUT APPROVAL OF ADVANCE SIGN GROUP.

CONSULTANT:
 ANDY WASSERSTROM
PROJECT MANAGER:
 C. WINSTEAD
DESIGNER:
 GMB

FILE LOC:
 SULLIVAN PROJECTS
 NEWYORK & PEPPER
 10000 11th Street
 02203-11 Pepperham

ASG 800.861.8006
 ADVANCE SIGN GROUP ADVANCESIGNGROUP.COM
 c UL us