

MECHANICAL DRIVE

- 25' PLANTING AREA
- 1 CLASS 'A' PER 30'
- 1 CLASS 'B' PER 30'
- 1 SHRUB PER 30'
- PROVIDE GROUND COVER

SIDE & REAR

- 10' PLANTING AREA
- 1 CLASS 'A' PER 30'
- 1 CLASS 'B' PER 30'
- PROVIDE GROUND COVER

SCREENING FOR PARKING ADJACENT TO STREET



- A ROW OF SHRUBS 2'-6" MAX. ON CENTER

BUILDING FACADE PLANTING AREA



- 4x EXTERIOR WALL LENGTH = AREA IN 5'f. = 4' WIDE

PARKING ISLANDS

- ALTERNATE CLASS 'A' & 'B' AND INCLUDE GROUND COVER

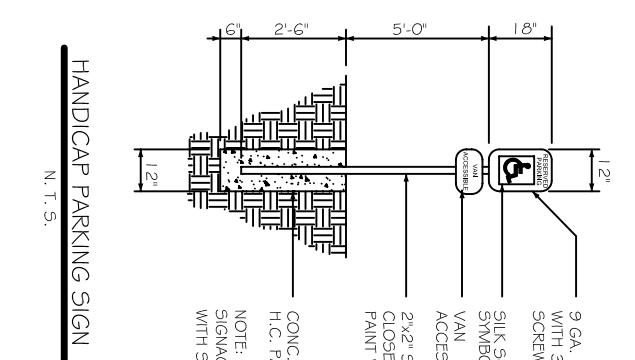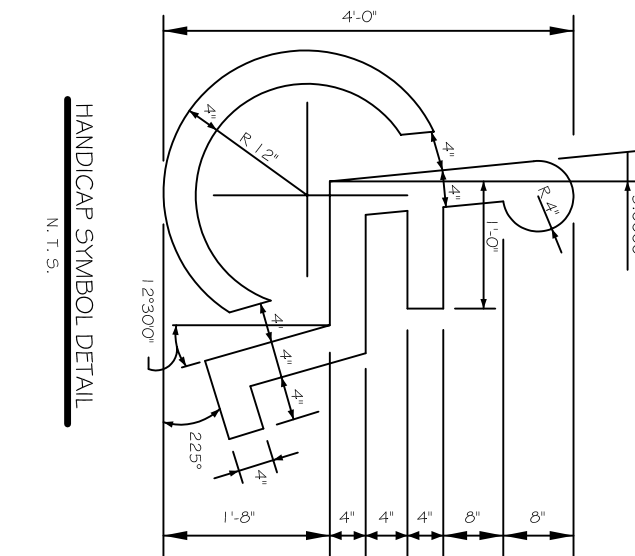

ZONED M-1

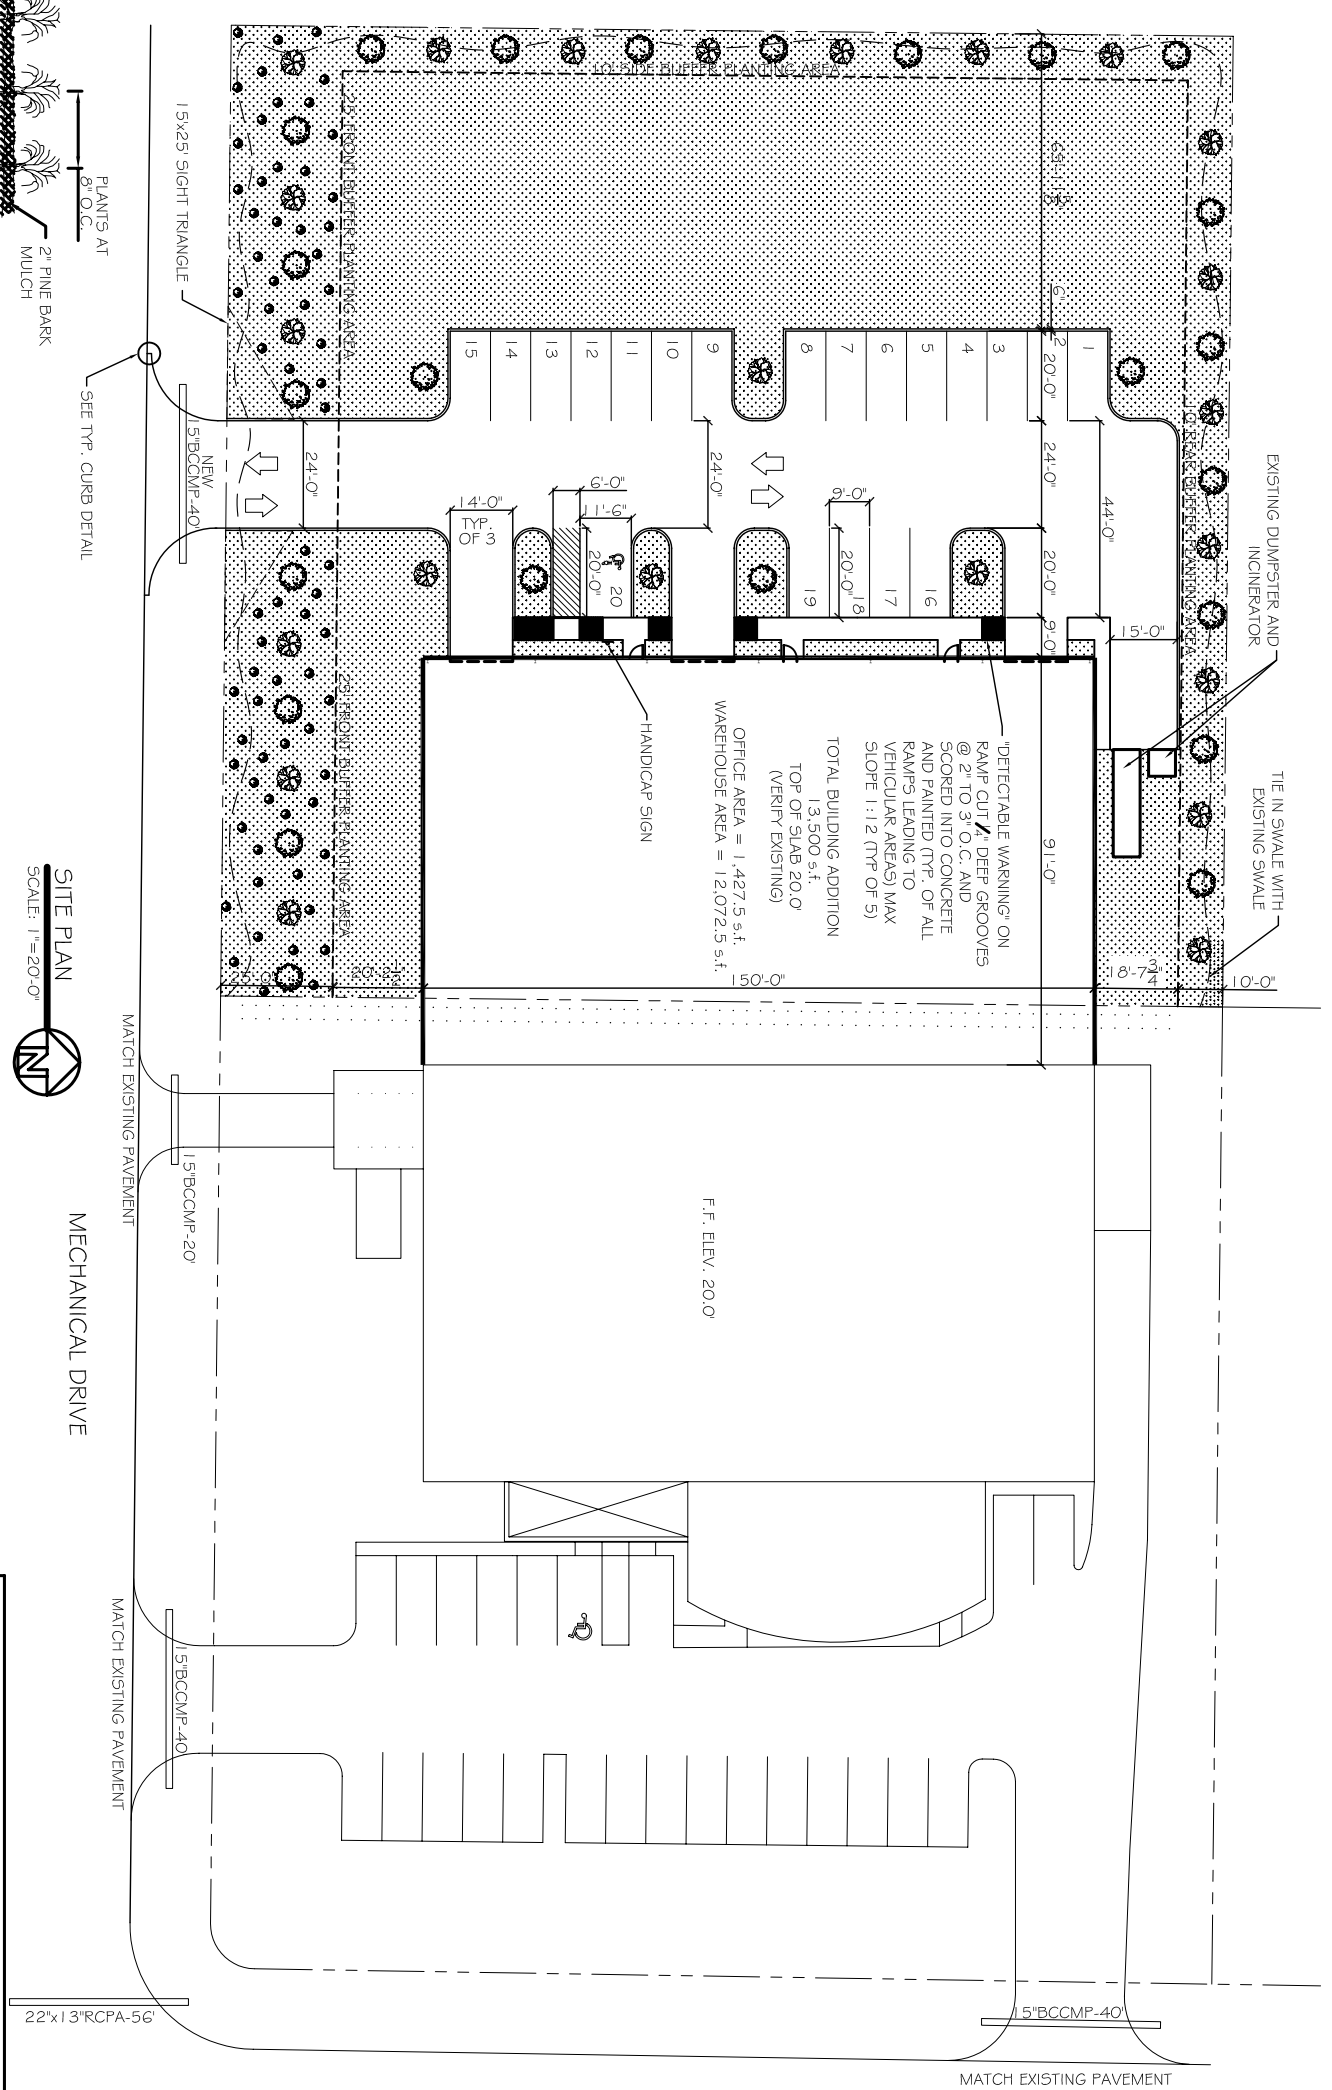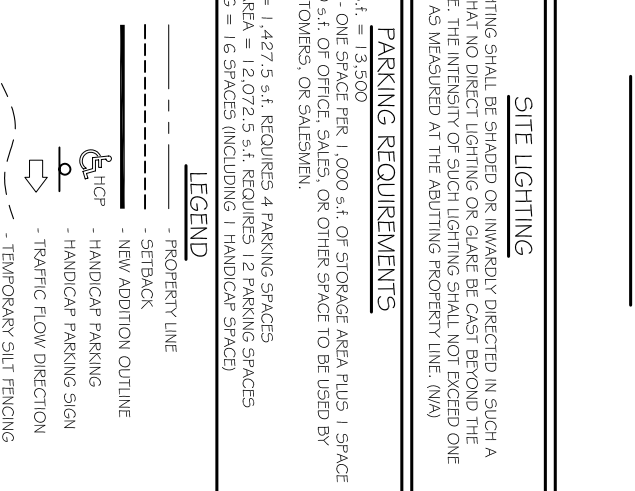

SITE PLAN
SCALE: 1"=20'-0"

MECHANICAL DRIVE

LEGAL DESCRIPTION

SITE LIGHTING

EXTERIOR LIGHTING SHALL BE SHADDED OR INWARDLY DIRECTED IN SUCH A MANNER SO THAT NO DIRECT LIGHTING OR GLARE BE CAST BEYOND THE PROPERTY LINE. THE INTENSITY OF SUCH LIGHTING SHALL NOT EXCEED ONE FOOT CANDLE AS MEASURED AT THE ABUTTING PROPERTY LINE. (N/A)

PARKING REQUIREMENTS

TOTAL BLDG. s.f. = 13,500
REQUIREMENT - ONE SPACE PER 1,000 s.f. OF STORAGE AREA PLUS 1 SPACE PER EACH 350 s.f. OF OFFICE, SALES, OR OTHER SPACE TO BE USED BY VISITORS, CUSTOMERS, OR SALESMEN.

OFFICE AREA = 1,427.5 s.f.; REQUIRES 4 PARKING SPACES
WAREHOUSE AREA = 12,072.5 s.f.; REQUIRES 12 PARKING SPACES
TOTAL PARKING = 16 SPACES (INCLUDING 1 HANDICAP SPACE)

LEGEND

- PROPERTY LINE
- SETBACK
- NEW ADDITION OUTLINE
- HANDICAP PARKING
- HANDICAP PARKING SIGN
- TRAFFIC FLOW DIRECTION
- TEMPORARY SILT FENCING

LEGAL DESCRIPTION

SITE LIGHTING

PARKING REQUIREMENTS

LEGEND

LEGAL DESCRIPTION

SITE LIGHTING

PARKING REQUIREMENTS

LEGEND

