



CITY OF SLIDELL LOUISIANA

CDBG SIDEWALK IMPROVEMENTS

WASHINGTON AVENUE

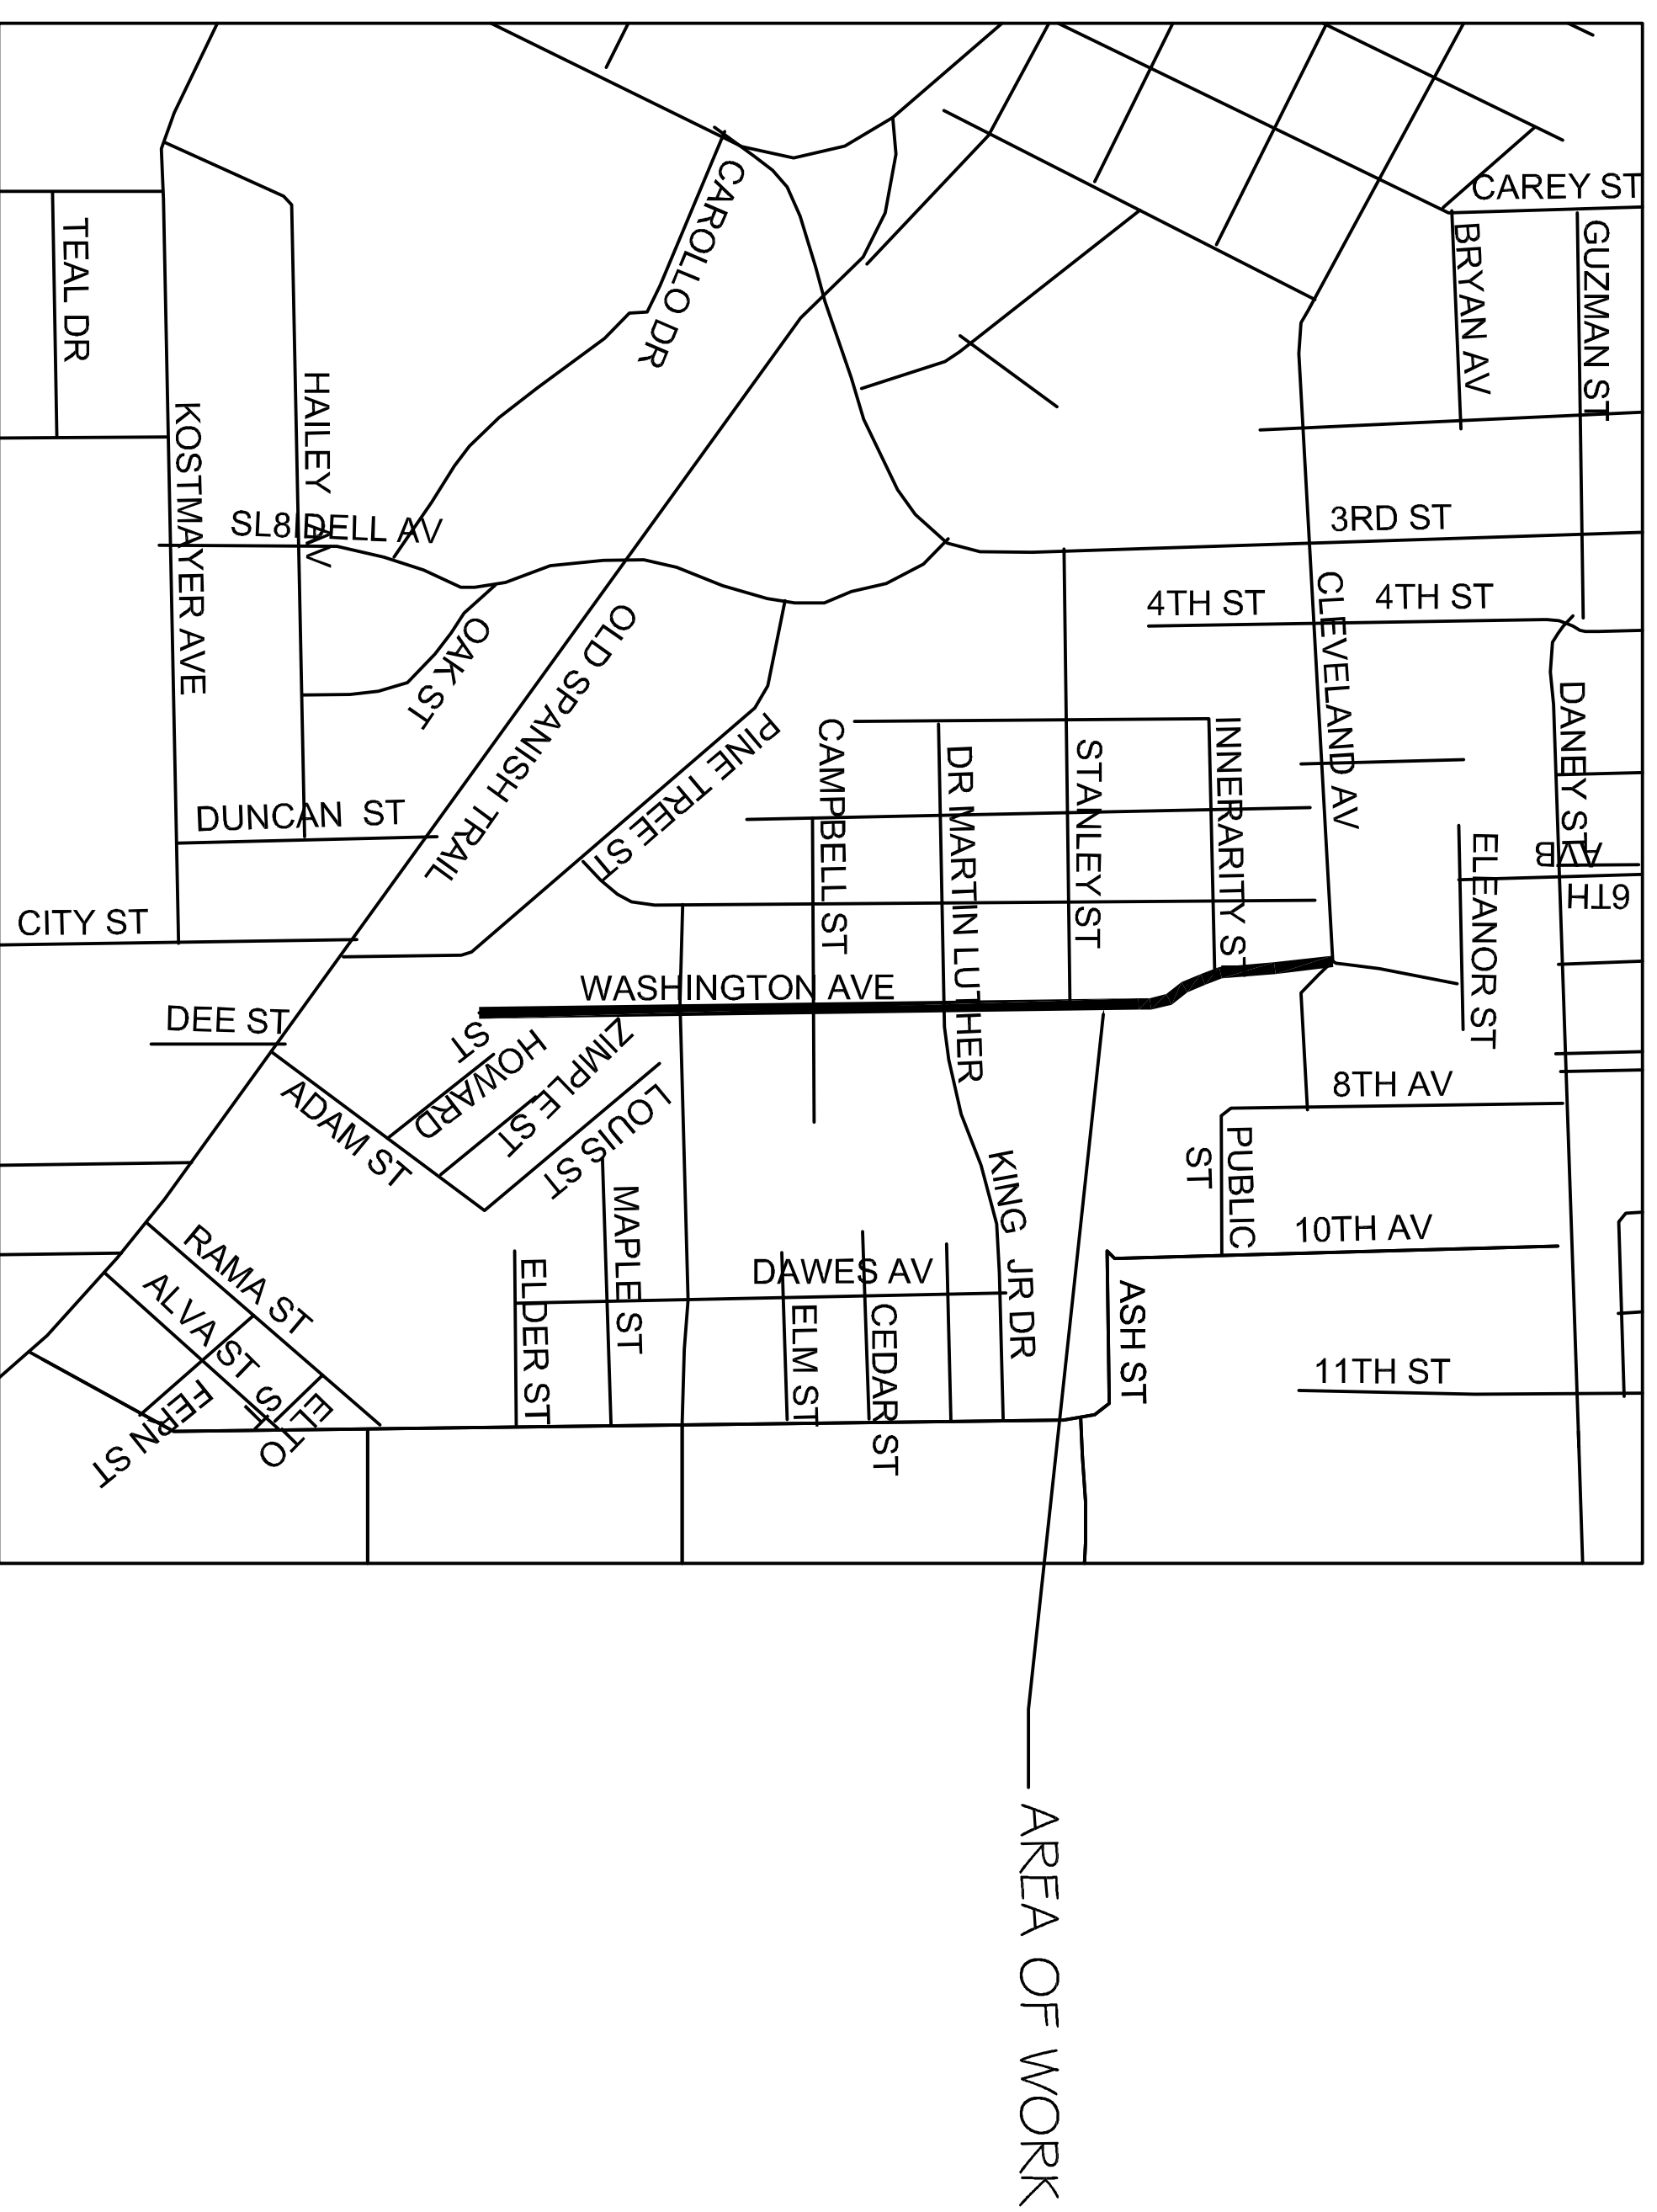

VICINITY MAP
N.T.S.

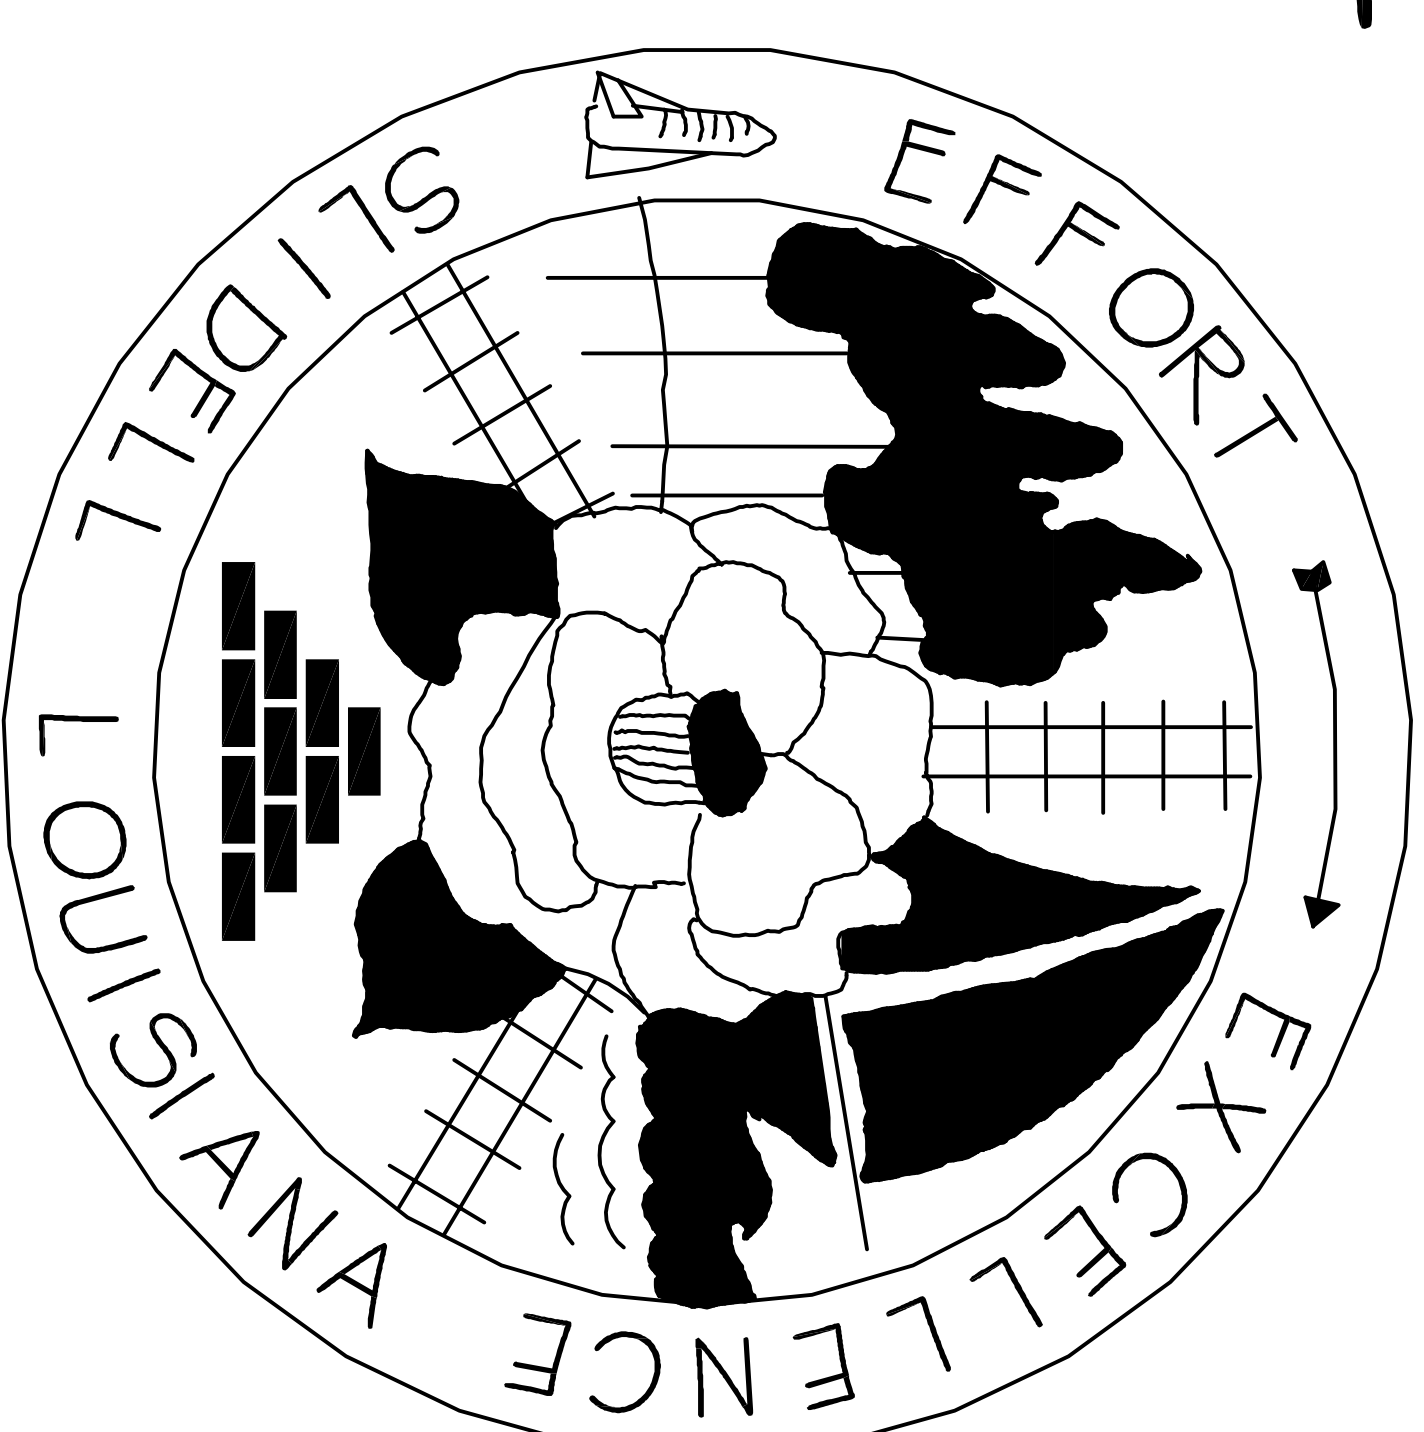


Mayor Freddy Drennan

Landon Cusimano	Councilor-At-Large
Kim Baronet Harbison	Councilor-At-Large
Lionel J. Hicks	District "A"
Samuel W. Abney	District "B"
Dwayne "Buddy" Lloyd	District "C"
Joseph H. Fraught	District "D"
Salvatore A. "Sam" Caruso	District "E"
Jay E. Newcomb	District "F"
Bill Borchert Jr.	District "G"

SHEET INDEX

TITLE SHEET
C-1 PARTIAL SITE PLAN WASHINGTON AVE
C-2 PARTIAL SITE PLAN WASHINGTON AVE
C-3 PARTIAL SITE PLAN WASHINGTON AVE
C-4 PARTIAL SITE PLAN WASHINGTON AVE

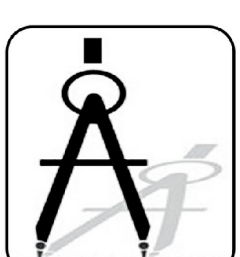

DAMMON
ENGINEERING, INC.
Architects & Engineers

CHIEF ARCHITECT: KEVIN KINCHEN, NCARB
554 OLD SPANISH TRAIL
SLIDELL, LA 70458

dammonengineering.com
dammon@bellsouth.net
PHONE: 985-644-5832
FAX: 985-641-5950


CITY OF SLIDELL, LA
CDBG SIDEWALK IMPROVEMENTS
CDBG PHASE V 5000-21B
WASHINGTON AVE.
SLIDELL, LOUISIANA

JOB No: 2204 DATE: 03.06.2013
DRAWN BY: CKD CHECKED BY: CKD

The above drawings and specifications, design and engineering, professional liability, and shall remain the property of Dammon Engineering, Inc. and shall not be used for any other project or project other than the specific project for which they were prepared. No portion of the drawings or specifications shall be used for any other project or project other than the specific project for which they were prepared.

REVISIONS

#	DESCRIPTION	DATE

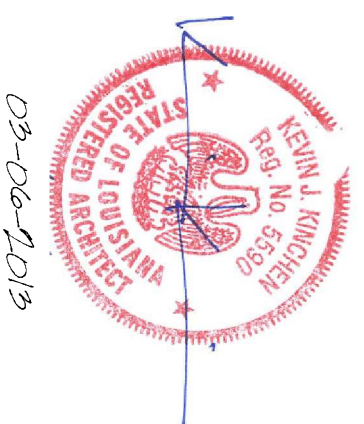

TITLE SHEET

SHEET NO: 01 OF 05