


- NOTES:
1. MENS IS A NEW RESTROOM AND WILL REQUIRE EXTENDING SERVICES THRU THE WALL, NEW WALL SUPPORTS FOR WALL HUNG FIXTURES, ETC. DRAIN FROM LAVATORIES MUST BE NEW THRU FLOOR AND EXTENDED TO EXISTING SERVICE.
  2. NEW VENT LINES SHALL RUN TO N.E. CORNER VERTICAL OPENING TO ROOF.
  3. SEE DRAWING P-1 FOR GENERAL NOTES.
  4. MENS ROOM WATER CLOSETS AND URINALS CAN BE CLEANED AND RE-USED. REPLACE ALL OTHERS, INCLUDING PIPING AND PIPING FIXTURES.
  5. LADIES ROOM-- ONE WATER CLOSET CAN BE CLEANED AND REUSED. REPLACE ALL PIPING AND PIPING FIXTURES.
  6. REPLACE ALL TOILET SEATS AND SANITARY NAPKIN DISPOSAL BINS.
  7. INSTALL OWNER PROVIDED SOAP DISPENSERS AND TOILET PAPER & PAPER TOWEL HOLDERS.
  8. INTEGRAL LAVATORY/VANITY: CULTURED MARBLE, SIZE AS SHOWN ON DRAWING A-21.
  9. URINALS: TOTO UT447 (OR EQUAL) WITH TOTO TMU11N1NC 16gpf FLUSH VALVE (OR EQUAL).
  10. WATER CLOSETS: TOTO CT705 (CT705L FOR HANDICAP) WITH TOTO TMU11N1NC-32 1.6 GPF FLUSH VALVE, AMERICAN STANDARD 2234 WITH SLOAN 111 ROYAL 1.6 GPF FLUSHMETER VALVE (OR EQUAL).
  11. TOILET SEATS: KOHLER K-4710-T (MENS), K-4752 (LADIES) (OR EQUALS).
  12. PARTITIONS: BOBRICK 1080 SERIES PHENOLIC (OR EQUAL).
  13. MIRRORS: SHEET MIRROR 3'-0" HIGH X LENGTH OF VANITY, MOUNTED 3'-4" ABOVE FLOOR.
  14. SANITARY NAPKIN DISPOSAL: BOBRICK B354 (LADIES PARTITIONS) (OR EQUAL).

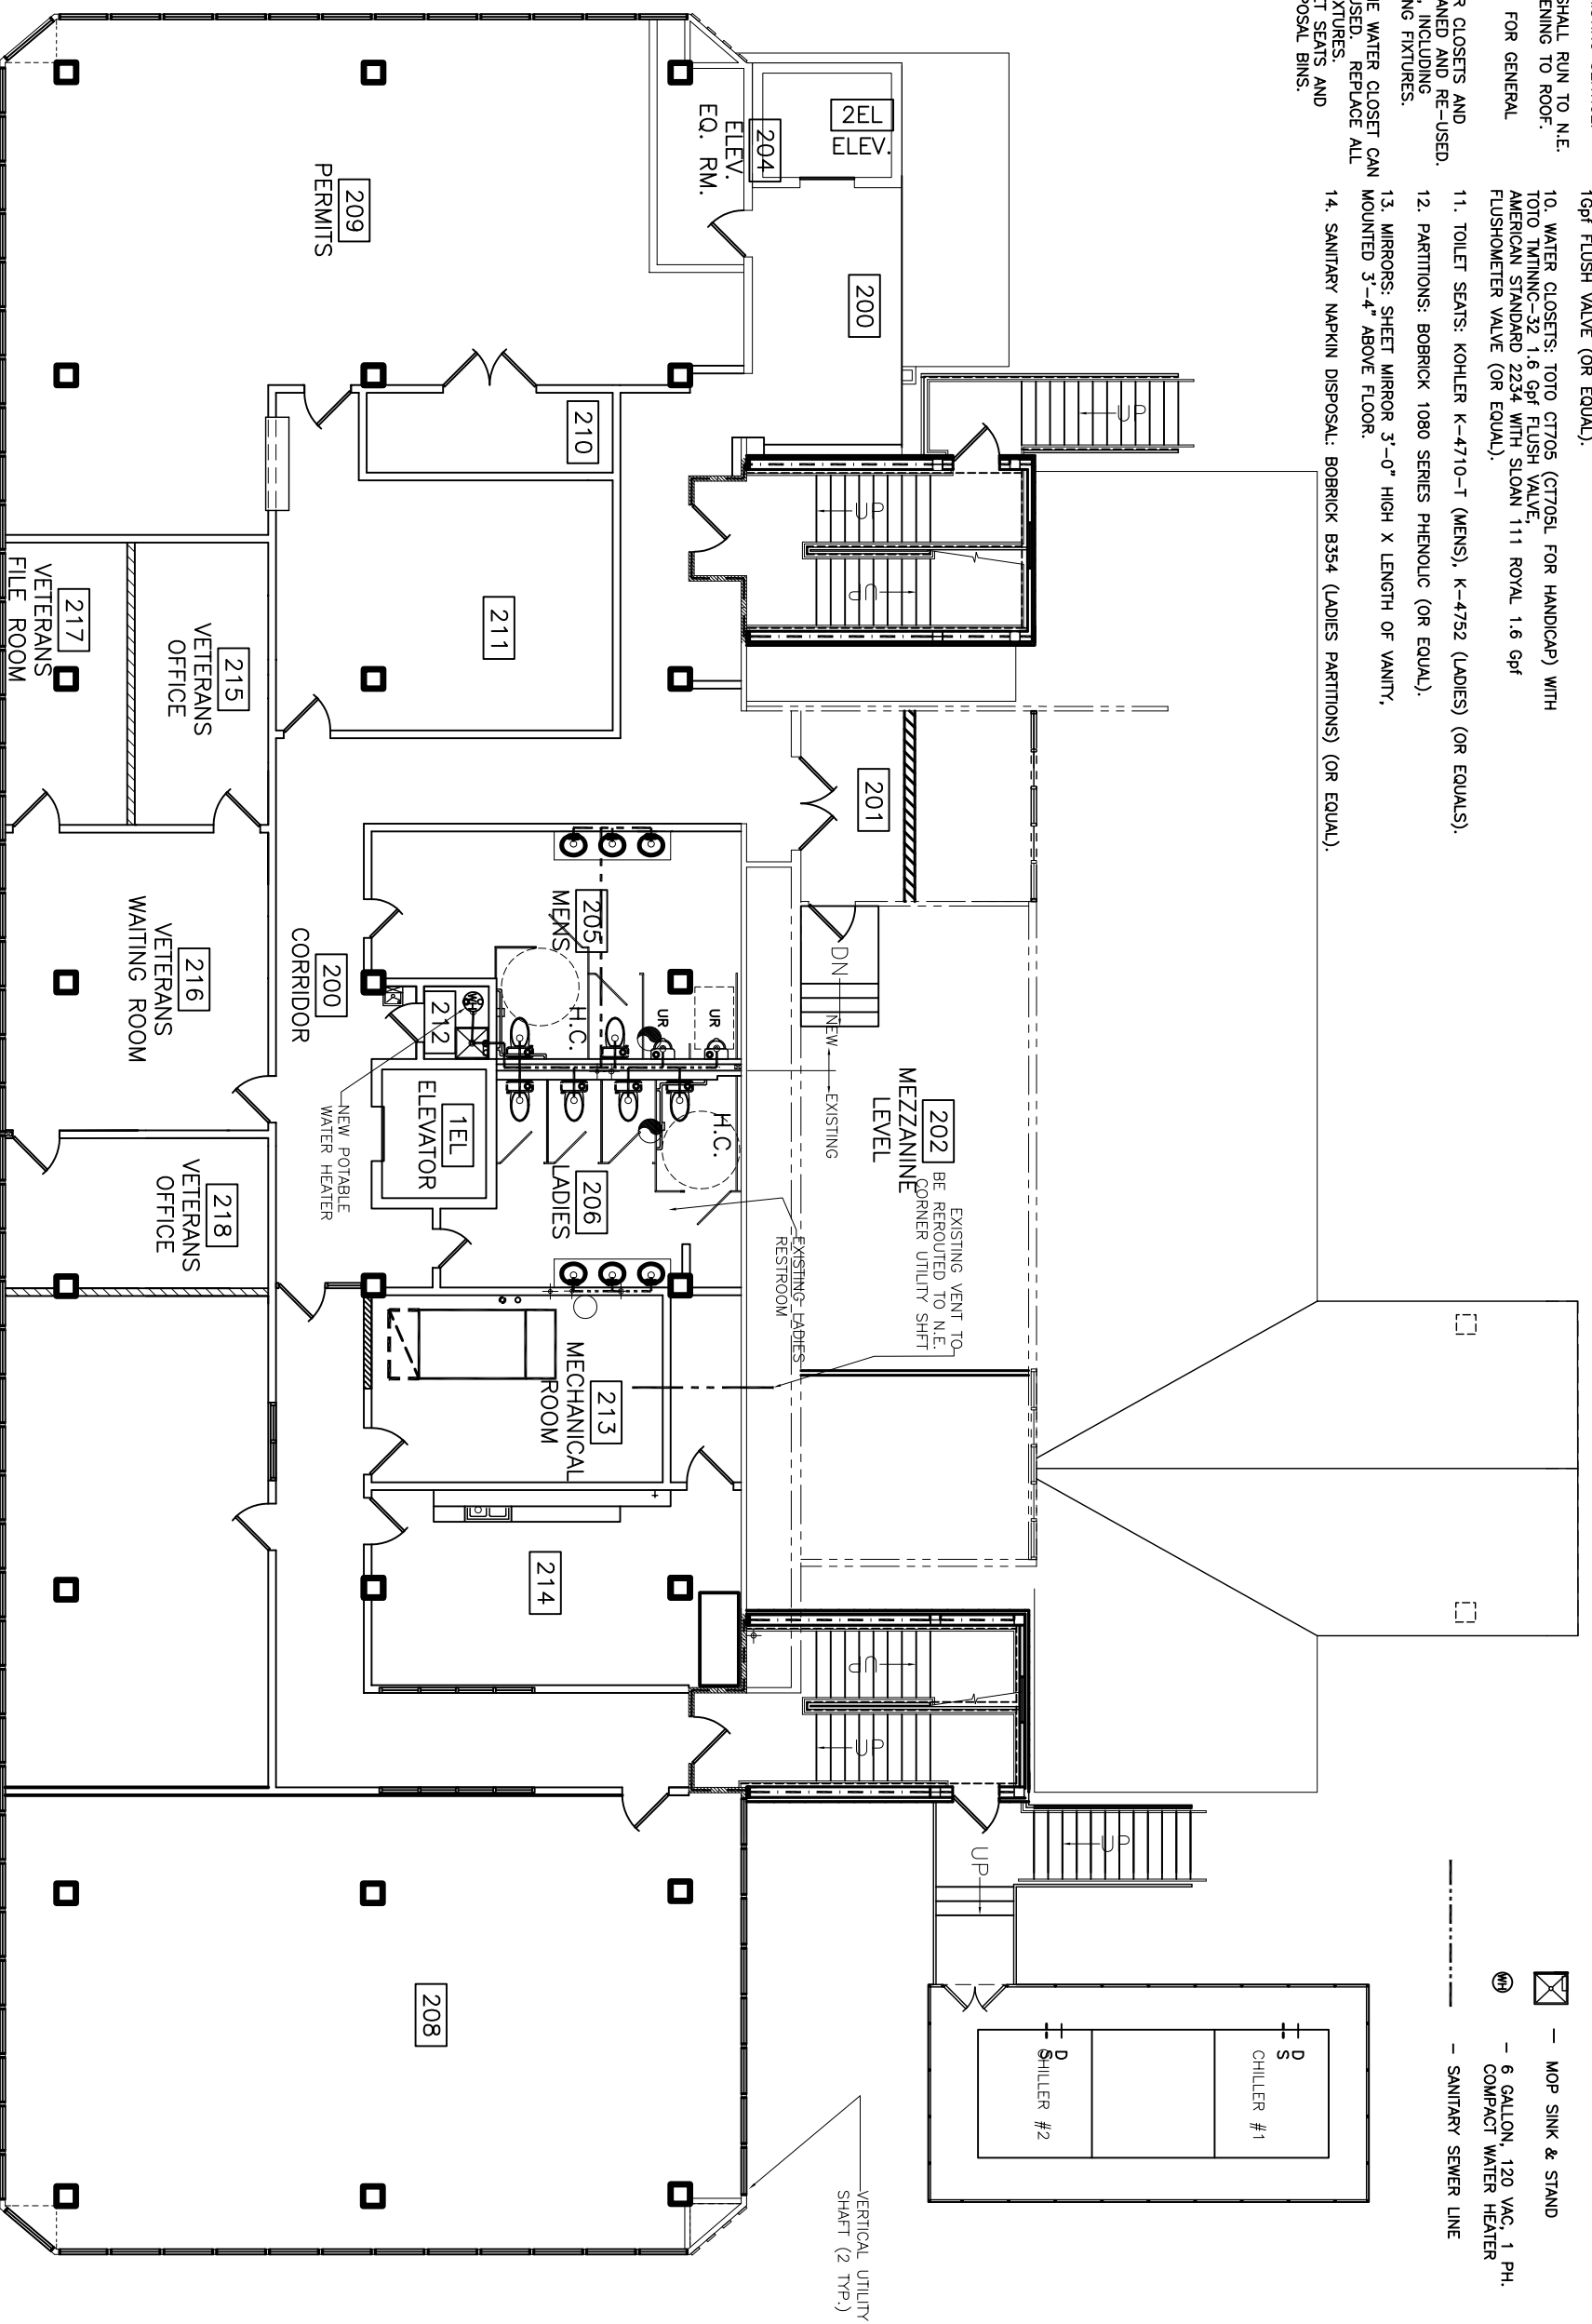

**LEGEND**

- ☒ MOP SINK & STAND
- ⊕ 6 GALLON, 120 VAC, 1 PH. COMPACT WATER HEATER
- SANITARY SEWER LINE

**SECOND FLOOR PLUMBING PLAN**

SCALE: 3/16" = 1'-0"

REVISED 03/07/07/ab  
 REVISED 2/19/07  
 REVISED 1/24/07

RENOVATE OFFICE BUILDING

**DAMMON ENGINEERING. INC.**

1095 FLORIDA AVENUE 985-649-5832 SLIDELL, LA. 70458  
 DAMMONENGINEERING.COM

**2ND FLOOR PLUMBING PLAN**

ST. TAMMANY PARISH ADMIN. COMPLEX  
 520 OLD SPANISH TRAIL  
 SLIDELL, LOUISIANA

SCALE:AS NOTED

FILE:

JOB NO. 1729

DATE:1-8-07

SHEET

P-2

OF