

**FOUNDATION PAD DETAILS**

- 12'x12' ANTENNA PAD - SHT. S4.2
- 12'x20' CHILLER PAD - SHT. S4.2
- 10'x15' GENERATOR PAD - SHT. S4.3
- 10'x10' TRANSFORMER PAD - SHT. S4.1
- 12'x12' DUMPSTER PAD - SHT. S4.2
- 6'x6' TURNSTILE PAD - SHT. C1.6
- 4'x4' CONDENSER PAD - SHT. S4.3
- 10'x10' BICYCLE PAD - SHT. S4.3
- 6'x10' HAZARDOUS MATERIAL PAD - SHT. S4.3



**UTM COORDINATES**

ZONE 16

1. N: 311207.881 E: 732330.511	7. N: 310958.939 E: 732412.853
2. N: 311244.416 E: 732380.077	8. N: 311016.707 E: 732459.372
3. N: 311129.926 E: 732521.555	9. N: 310980.330 E: 732504.546
4. N: 311093.391 E: 732491.989	10. N: 310865.058 E: 732411.721
5. N: 310971.149 E: 732290.865	11. N: 310901.436 E: 732366.547
6. N: 311023.333 E: 732332.887	12. N: 310906.755 E: 732370.830

NOTE:  
COORDINATES ABOVE  
INDICATE BUILDING  
PERIMETER LOCATIONS.

OVERALL SITE PLAN  
SCALE: 1"=60'-0"

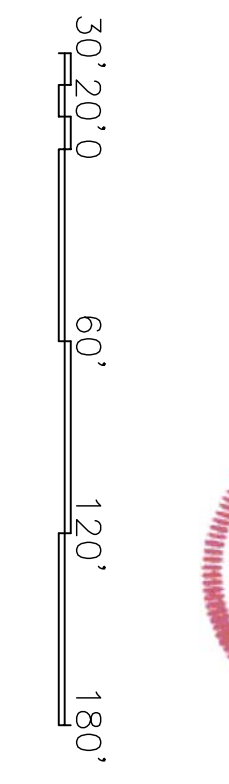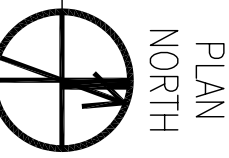

<p>DEPARTMENT OF THE NAVY NAVAL FACILITIES ENGINEERING COMMAND SOUTHEAST NAVAL AIR STATION JACKSONVILLE MISSISSIPPI</p> <p>JOHN C. STENNIS SPACE CENTER SOF RIVERINE AND COMBATANT CRAFT OPERATIONS FACILITY - PRE-FINAL</p> <p>OVERALL SITE PLAN</p>	<p>DESIGNED BY: R. WITSE DRAWN BY: J. STEPHAN CHECKED BY: T. ARBIB IN CHARGE: E. DAMMON</p>	<p>EMMETT B. DAMMON LICENSED PROFESSIONAL ENGINEER STATE OF MISSISSIPPI 9662</p>	<p>DAMMON ENGINEERING, INC. 1000 W. UNIVERSITY BLVD. SUITE 200 SIBOLLA, LA 70582 (985) 649-4312</p>		<table border="1"> <tr> <th>SYM</th> <th>DESCRIPTION</th> <th>DATE</th> <th>APPR</th> </tr> <tr> <td></td> <td>REVISED AS PER URS COMMENTS 9 OCTOBER 2009</td> <td>11-6-09</td> <td>RW</td> </tr> </table>	SYM	DESCRIPTION	DATE	APPR		REVISED AS PER URS COMMENTS 9 OCTOBER 2009	11-6-09	RW
SYM	DESCRIPTION	DATE	APPR										
	REVISED AS PER URS COMMENTS 9 OCTOBER 2009	11-6-09	RW										