

Went through
5-21-07
12:14pm

Dammon Engineering Inc.


1095 Florida Ave.
Slidell, LA 70458
(985) 649-5832
Fax: (985) 641-5950

FAX COVER SHEET

FAX NUMBER TRANSMITTED TO: 649-1958
TO: Matt Mabry
FROM: Jennie Tiffany
CLIENT/MATTER: _____
REFERENCE: ECO Buildout
DATE: 5-21-07 NO. OF PAGES INCLUDING COVER SHEET: 2

COMMENTS:
Matt,
Let me know what you think!
Hope this works out for you.
Thanks,
Jennie

IF YOU EXPERIENCE ANY PROBLEMS RECEIVING THIS FAX, PLEASE CALL (985) 649-5832,
OR FAX (985) 641-5950

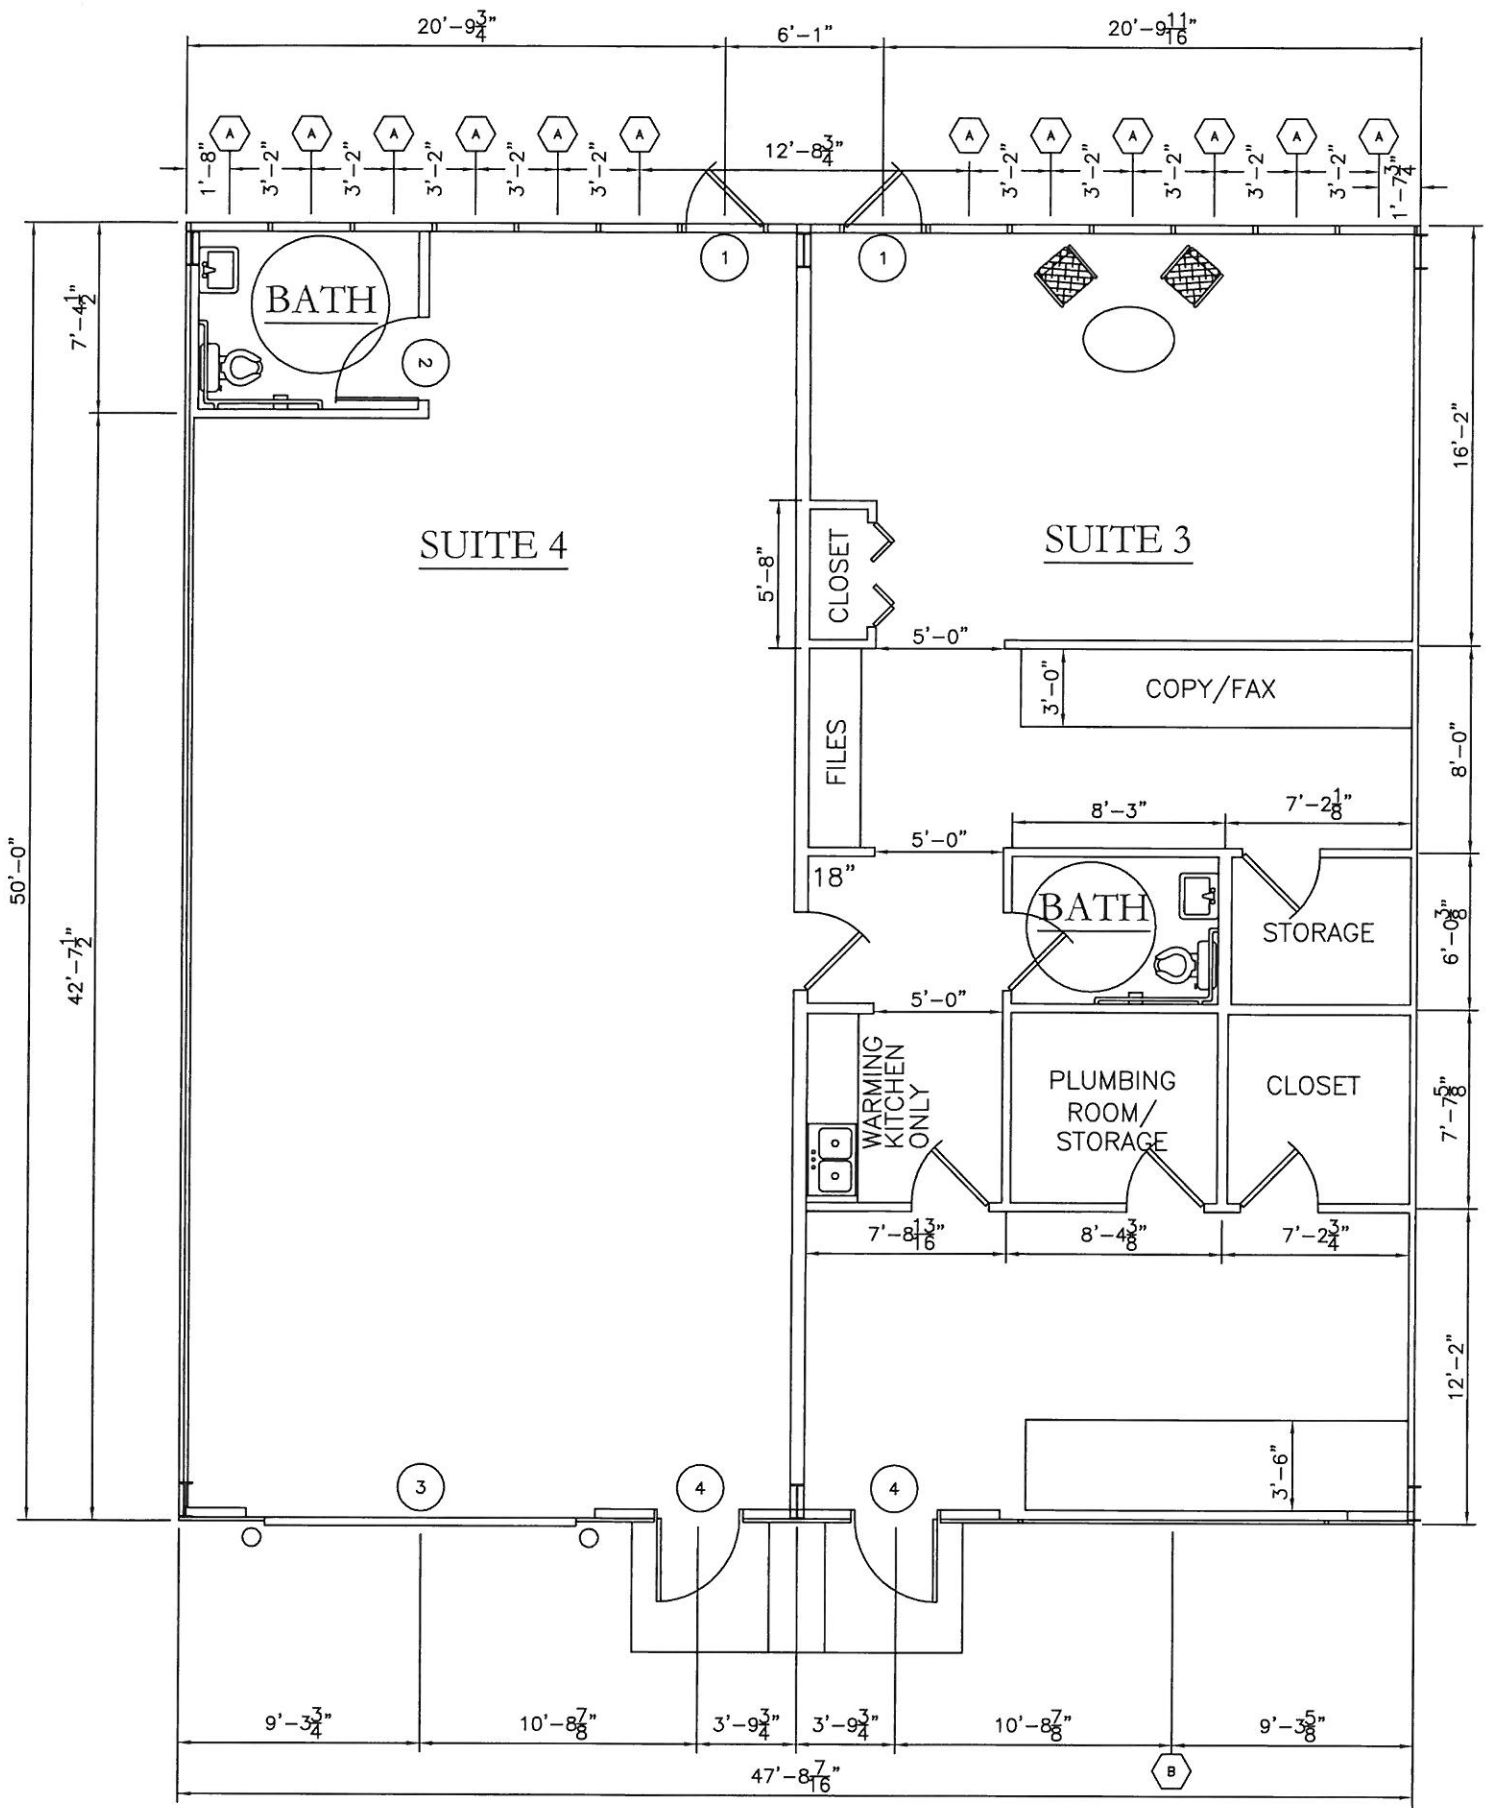

FLOOR PLAN

SCALE: 1/4" = 1'-0"

